


All dimensions to be checked on site.
 Do not Scale from the drawing.
 Any discrepancies to be reported to the Project
 Surveyor before the commencement of any works.

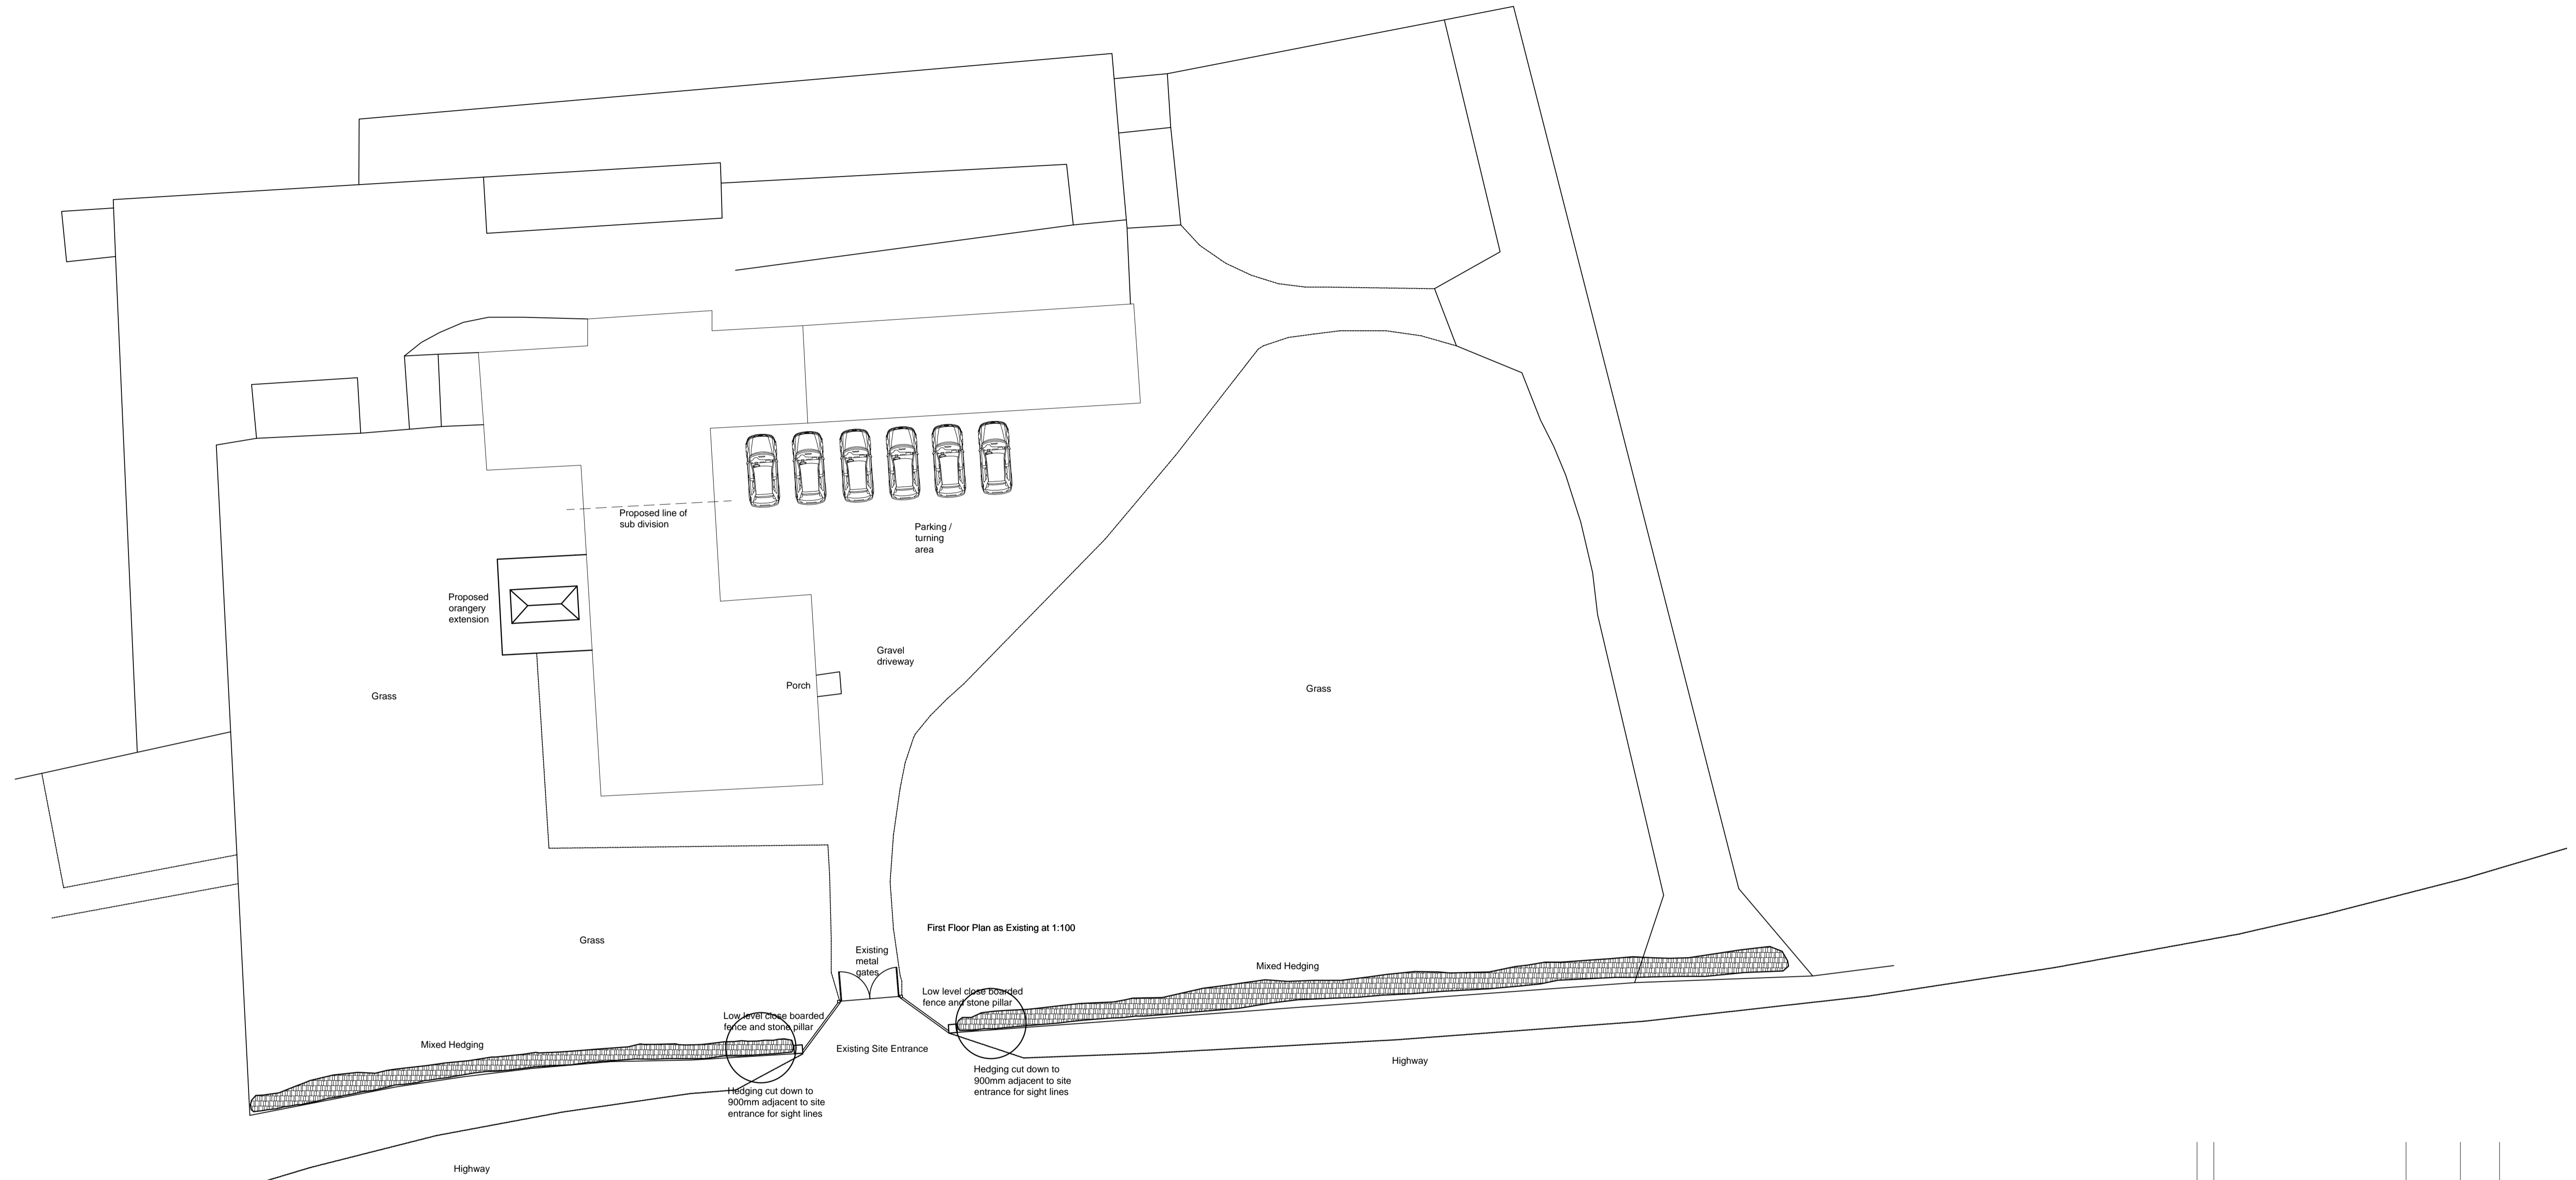

Site Plan as Proposed A1 1:200

Revisions:	Date:	Init:
Sullivan Associates CHARTERED BUILDING SURVEYORS Fourways 2, Diston Terrace, Amble, Morpeth, Northumberland, NE65 0DT Tel: 01665 513 010 email: info@sullivan-associates.co.uk		
Client: Howick Estate		
Project: Littlehoughton Hall Littlehoughton Northumberland, NE66 3JZ		
Drawing Title: Site Plan as Proposed		
Drawn:	RS	Scale: A1 as shown
Checked:	RS	Date: Jan 2022
Project No:	21053	Drawing No: 106
		Rev No: