


Key


- Site Application
- Site Ownership
- Existing
- Proposed

Material Key

- 01 Cotswold Grey Roof Tiles
- 02 Reconstituted Slate Roof Tiles
- 03 Corrugated Bitumen Roof
- 04 Felt Roof
- 05 GRP Roof
- 06 Corrugated Metal Roof
- 07 Gravel
- 08 Concrete Driveway
- 09 Patio Paving
- 10 Cotswold Stone
- 11 Render
- 12 Painted Timber Windows and Doors
- 13 Vertical Timber Cladding
- 14 Dry Stone Wall
- 15 Timber Decking
- 16 Metal Cladding
- 17 Metal Windows and Doors
- 18 Waney Timber Cladding
- 19 Timber Post
- 20 Roof Light

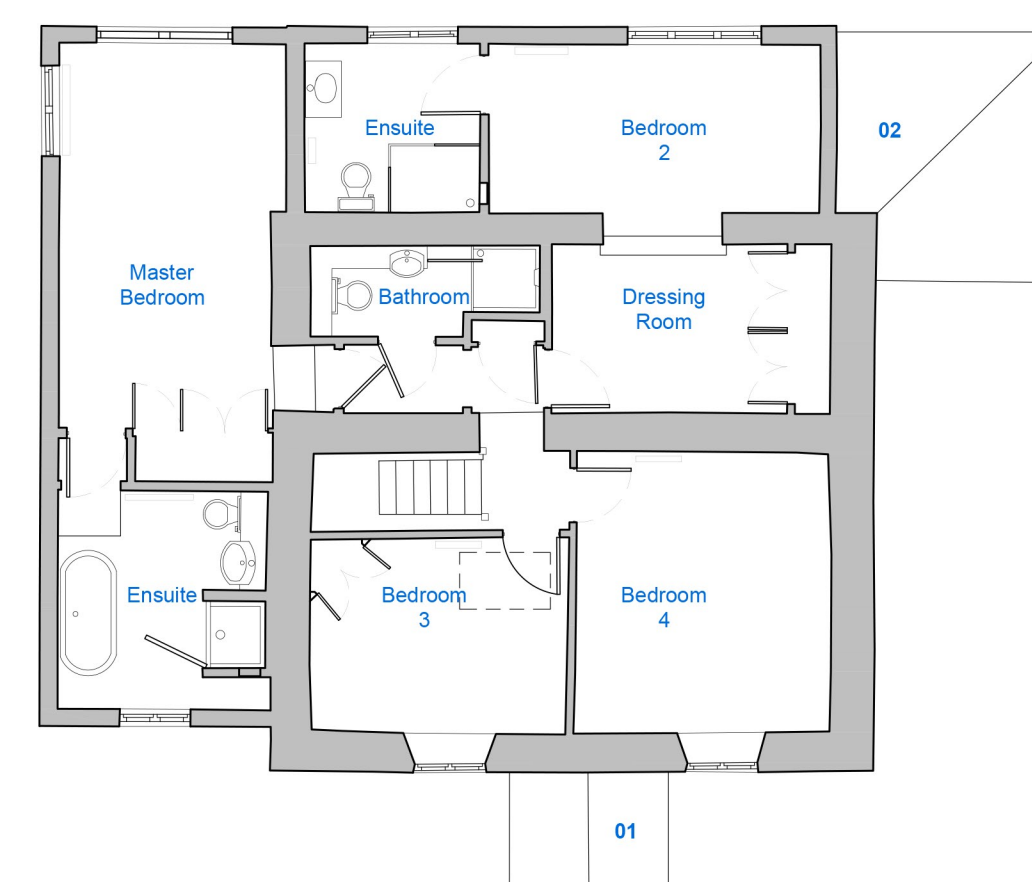

DRAWING REPRODUCED FROM ORIGINAL SURVEY DRAWINGS BY:  
MONUMENT GEOMATICS LIMITED TEL.01594 546 324

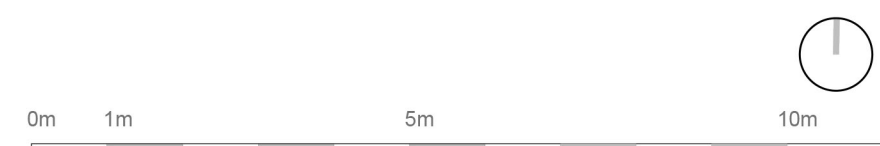

Scale 1:100

Drawing scale may be affected by printing, scanning or copying.

| Rev | Description                | Date     |
|-----|----------------------------|----------|
| P2  | Revised Issue for Planning | 18/01/22 |
| P1  | Issued for Planning        | 23/12/21 |

01 EXISTING GROUND FLOOR PLAN  
1:100

02 EXISTING FIRST FLOOR PLAN  
1:100

# DESIGN STOREY

13 Royal Crescent, Cheltenham, GL50 3DA  
01242 907 900 hello@design-storey.co.uk

Drawing

Existing and Proposed Floor Plans

Address Project No. Drawing No. Revision  
Tally Ho Cottage, 2128 P003 P2  
Comdicoate, GL54 1ES  
Issue Scale  
PLANNING 1:100@A1