


Key


- Site Application
- Site Ownership
- Existing
- Proposed

Material Key


- 01 Cotswold Grey Roof Tiles
- 02 Reconstituted Slate Roof Tiles
- 03 Corrugated Bitumen Roof
- 04 Felt Roof
- 05 GRP Roof
- 06 Corrugated Metal Roof
- 07 Gravel
- 08 Concrete Driveway
- 09 Patio Paving
- 10 Cotswold Stone
- 11 Render
- 12 Painted Timber Windows and Doors
- 13 Vertical Timber Cladding
- 14 Dry Stone Wall
- 15 Timber Decking
- 16 Metal Cladding
- 17 Metal Windows and Doors
- 18 Waney Timber Cladding
- 19 Timber Post
- 20 Roof Light
- 21 Timber Cladding

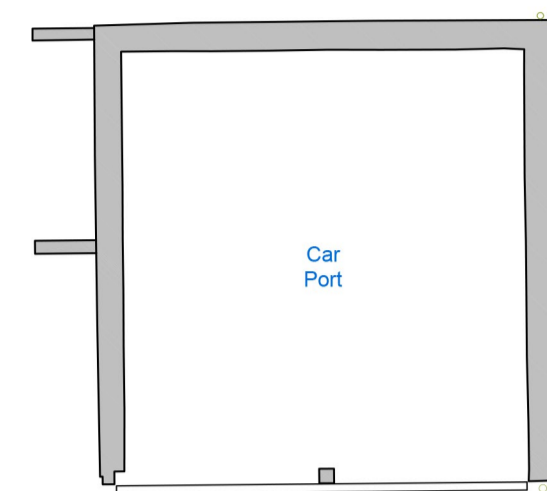


01 EXISTING CAR PORT FLOOR PLAN
1:100

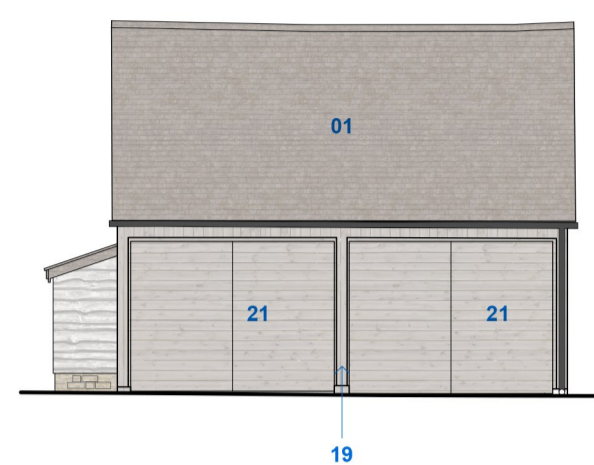


02 EXISTING SOUTH EAST ELEVATION
1:100

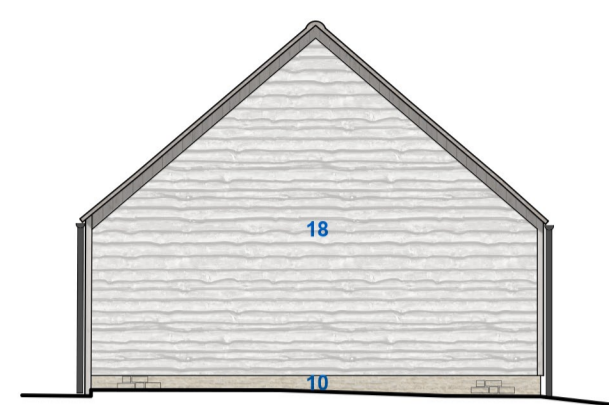


03 EXISTING NORTH EAST ELEVATION
1:100

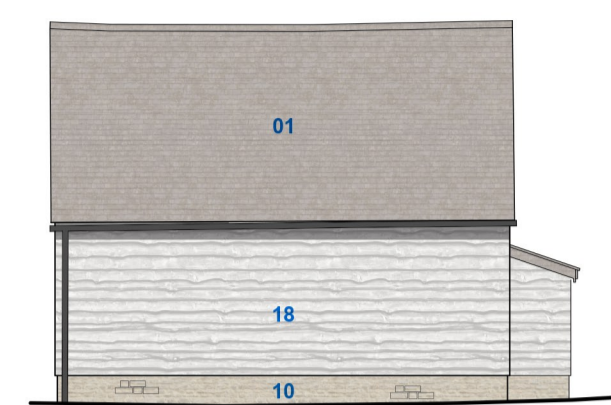


04 EXISTING NORTH WEST ELEVATION
1:100

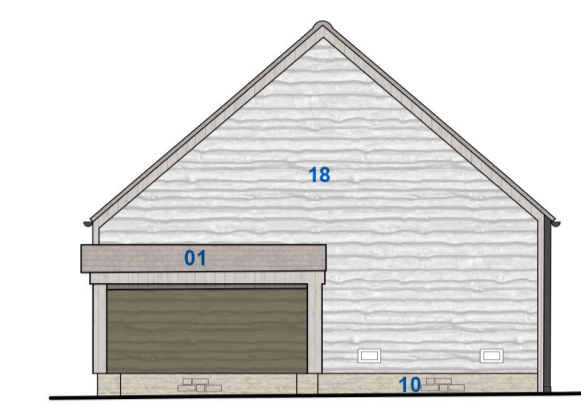


05 EXISTING SOUTH WEST ELEVATION
1:100

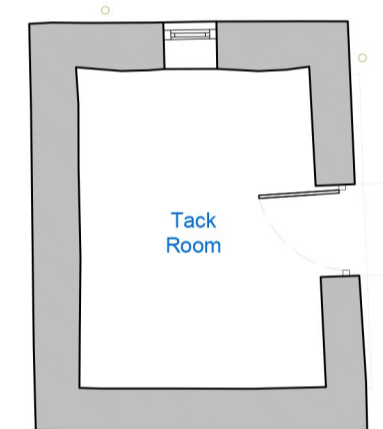


06 EXISTING TACK ROOM FLOOR PLAN
1:100

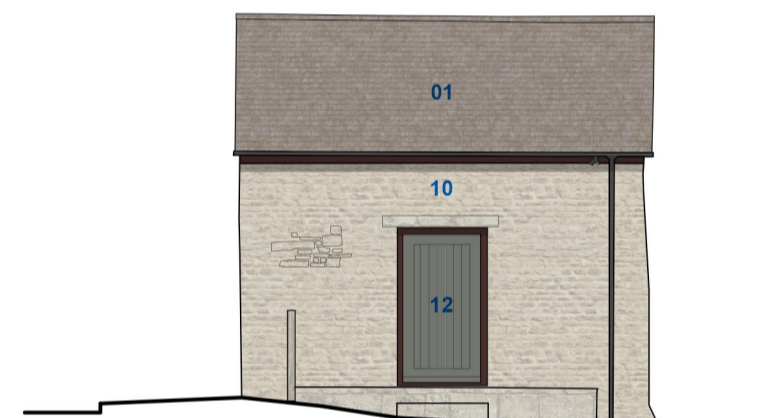


07 EXISTING EAST ELEVATION
1:100

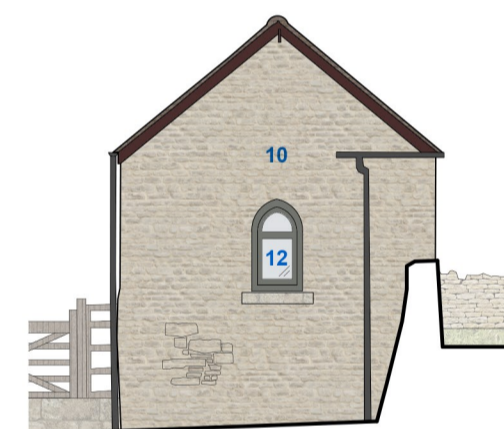


08 EXISTING NORTH ELEVATION
1:100

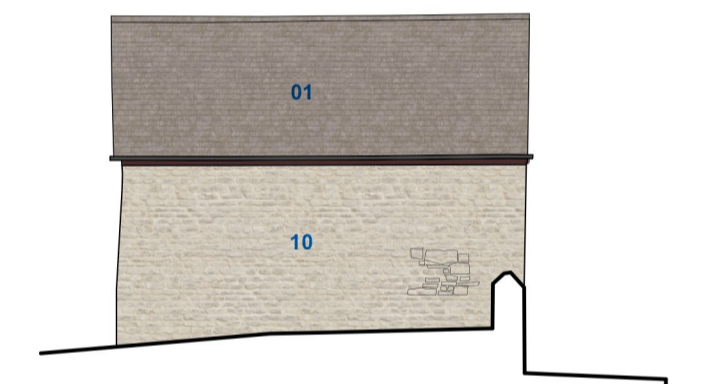


09 EXISTING WEST ELEVATION
1:100

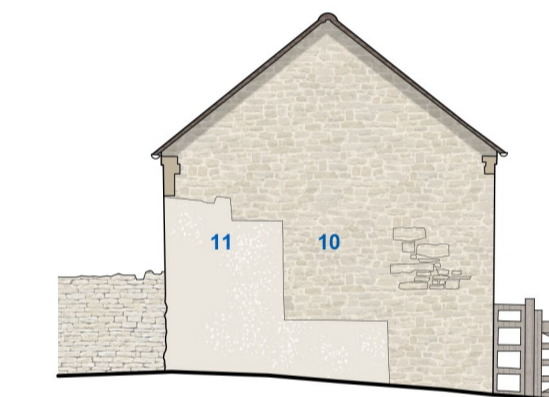


10 EXISTING SOUTH ELEVATION
1:100

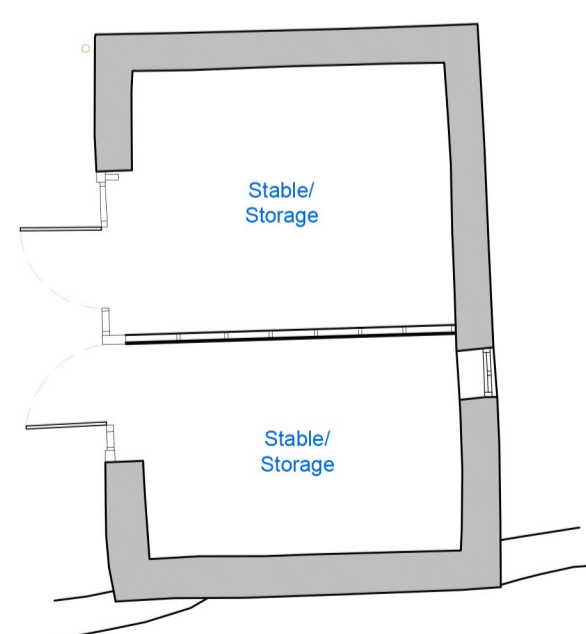


11 EXISTING STABLES FLOOR PLAN
1:100

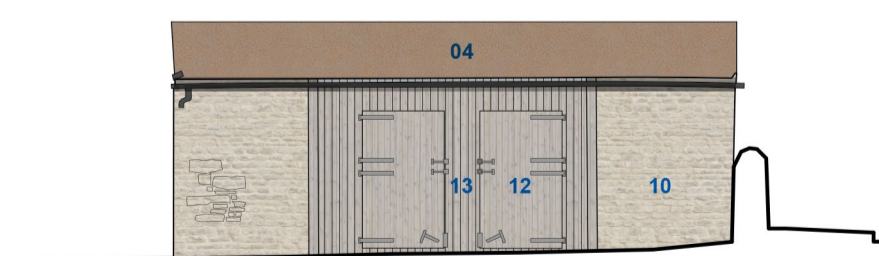


12 EXISTING WEST ELEVATION
1:100

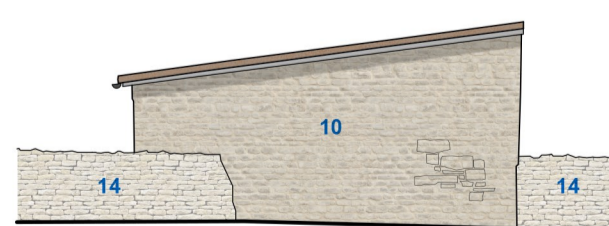

13 EXISTING SOUTH ELEVATION
1:100

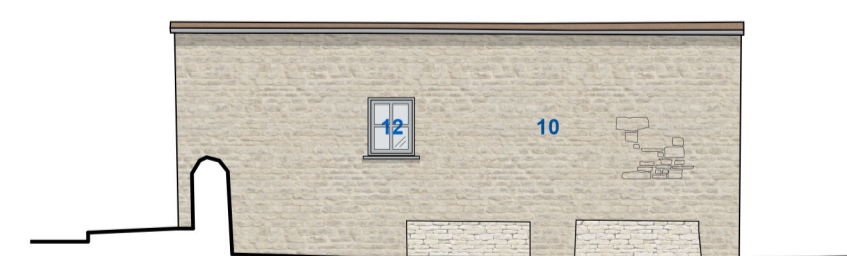


14 EXISTING EAST ELEVATION
1:100

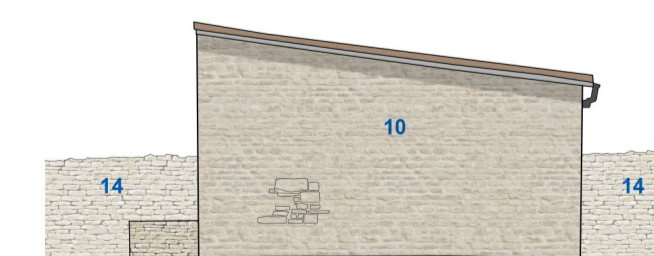

15 EXISTING NORTH ELEVATION
1:100

DRAWING REPRODUCED FROM ORIGINAL SURVEY DRAWINGS BY:
MONUMENT GEOMATICS LIMITED TEL.01594 546 324

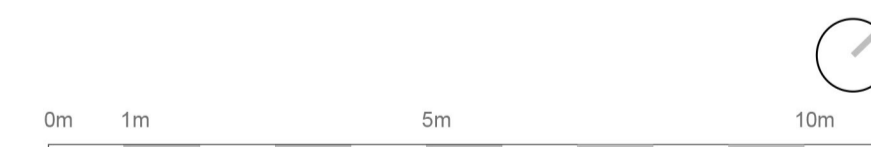

Scale 1:100

Drawing scale may be affected by printing, scanning or copying.

Rev	Description	Date
P2	Revised Issue for Planning	17/02/22
P1	Issued for Planning	23/12/21

DESIGN STOREY

13 Royal Crescent, Cheltenham, GL50 3DA
01242 907 900 hello@design-storey.co.uk

Drawing

Existing Outbuildings

Address	Project No.	Drawing No.	Revision
Tally Ho Cottage, Condiscot, GL54 1ES	2128	P007	P2
Issue	PLANNING		Scale 1:100@A1