


Key

- Site Application
- Site Ownership
- Existing
- Proposed

Material Key


- 01 Cotswold Grey Roof Tiles
- 02 Reconstituted Slate Roof Tiles
- 03 Corrugated Bitumen Roof
- 04 Felt Roof
- 05 GRP Roof
- 06 Corrugated Metal Roof
- 07 Gravel
- 08 Concrete Driveway
- 09 Patio Paving
- 10 Cotswold Stone
- 11 Render
- 12 Painted Timber Windows and Doors
- 13 Vertical Timber Cladding
- 14 Dry Stone Wall
- 15 Timber Decking
- 16 Metal Cladding
- 17 Metal Windows and Doors
- 18 Waney Timber Cladding
- 19 Timber Post
- 20 Roof Light

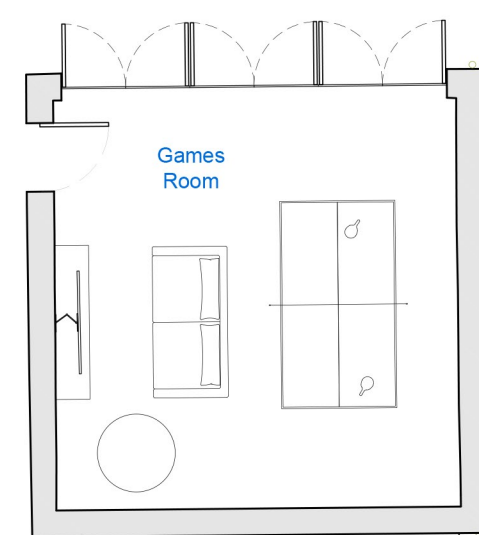

01 PROPOSED GAMES ROOM FLOOR PLAN
1:100




02 PROPOSED SOUTH EAST ELEVATION
1:100

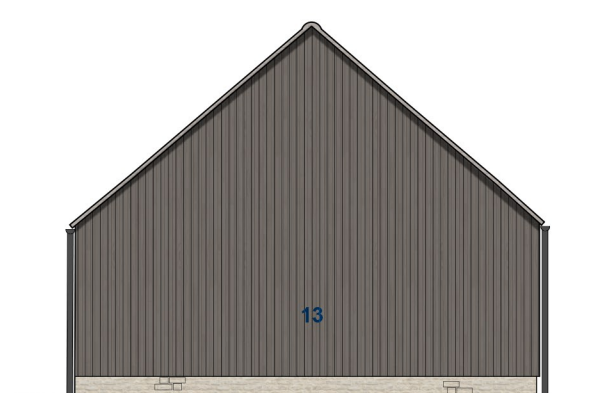


03 PROPOSED NORTH EAST ELEVATION
1:100




04 PROPOSED NORTH WEST ELEVATION
1:100

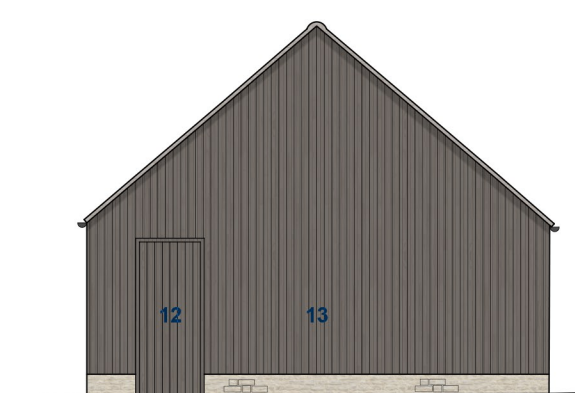


05 PROPOSED SOUTH WEST ELEVATION
1:100

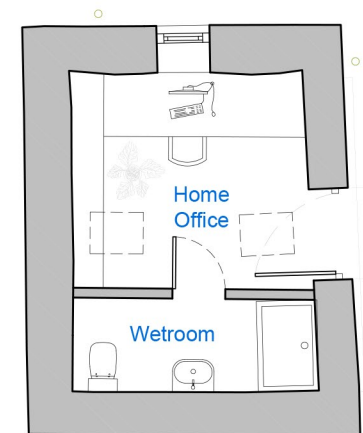


06 PROPOSED OFFICE FLOOR PLAN
1:100

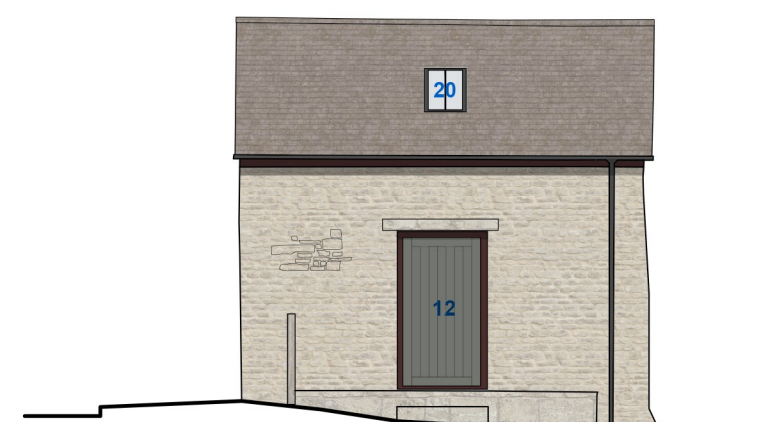


07 PROPOSED EAST ELEVATION
1:100

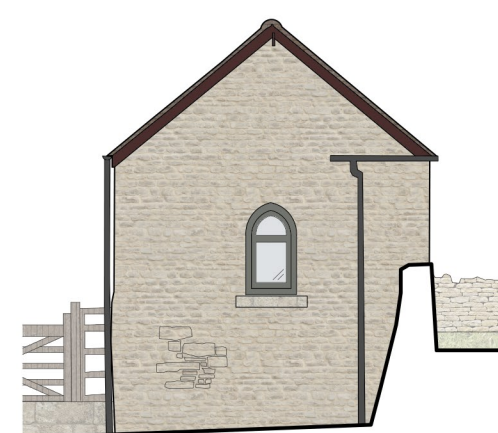


08 PROPOSED NORTH ELEVATION
1:100

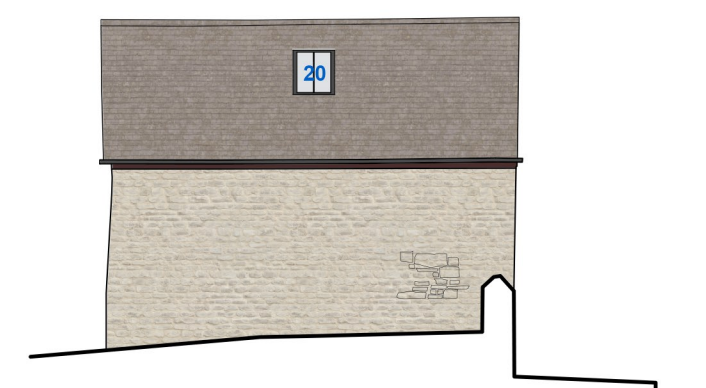


09 PROPOSED WEST ELEVATION
1:100

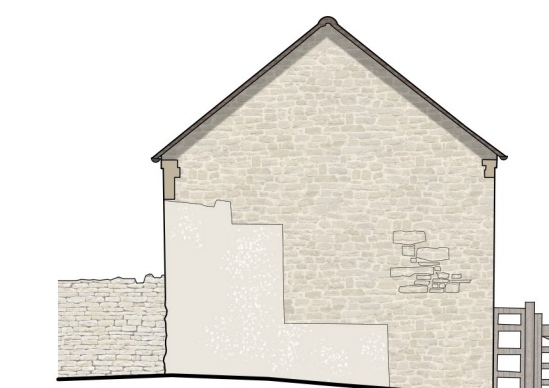


10 PROPOSED SOUTH ELEVATION
1:100

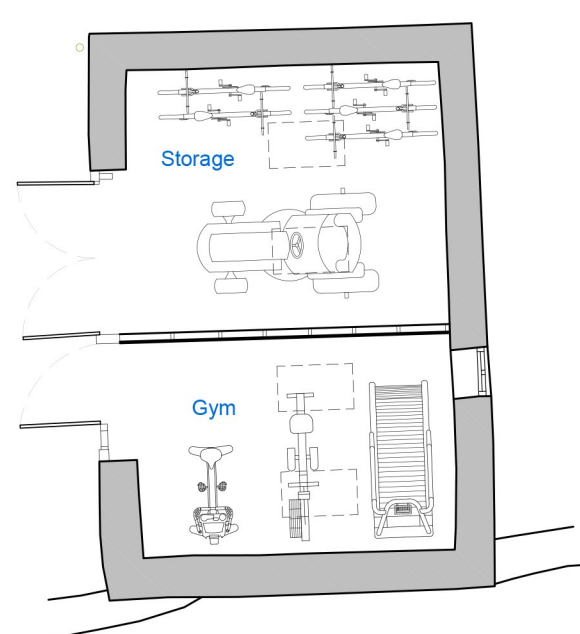


11 PROPOSED GYM/ STORAGE FLOOR PLAN
1:100

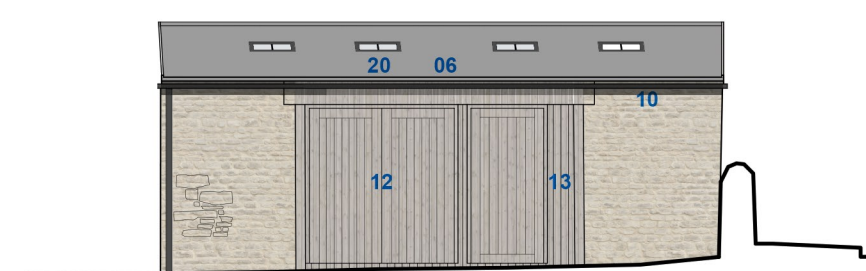


12 PROPOSED WEST ELEVATION
1:100

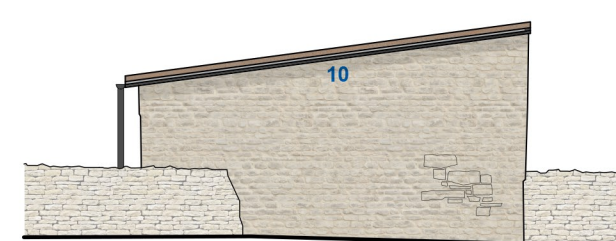

13 PROPOSED SOUTH ELEVATION
1:100

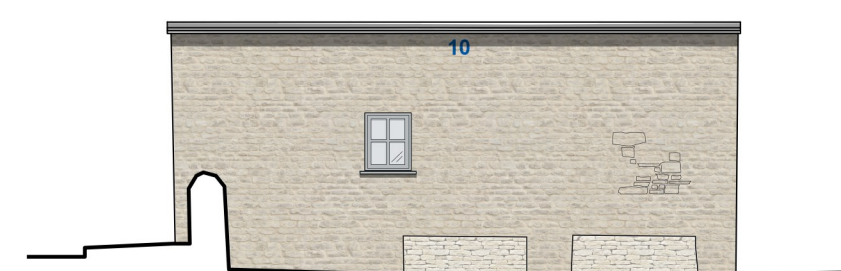


14 PROPOSED EAST ELEVATION
1:100

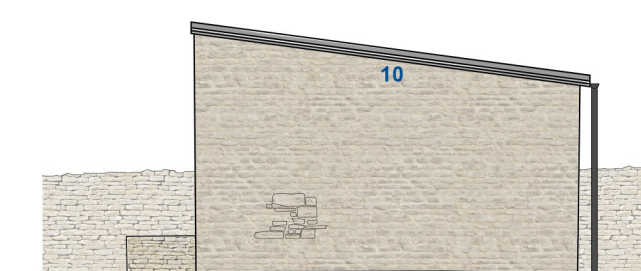

15 PROPOSED NORTH ELEVATION
1:100

DRAWING REPRODUCED FROM ORIGINAL SURVEY DRAWINGS BY:
MONUMENT GEOMATICS LIMITED TEL.01594 546 324

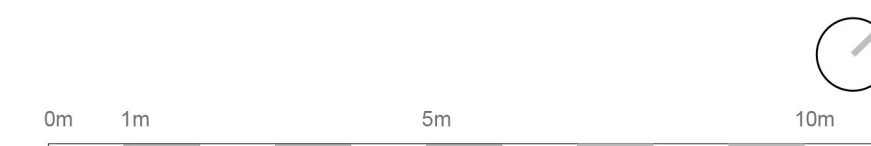

Scale 1:100

Drawing scale may be affected by printing, scanning or copying.

Rev	Description	Date
P2	Revised Issue for Planning	18/01/22
P1	Issued for Planning	23/12/21

DESIGN STOREY

13 Royal Crescent, Cheltenham, GL50 3DA
01242 907 900 hello@design-storey.co.uk

Drawing

Proposed Outbuildings

Address
Tally Ho Cottage,
Condiscot, GL54 1ES

Project No. 2128
Drawing No. P008
Revision P2

Issue
PLANNING

Scale
1:100@A1