



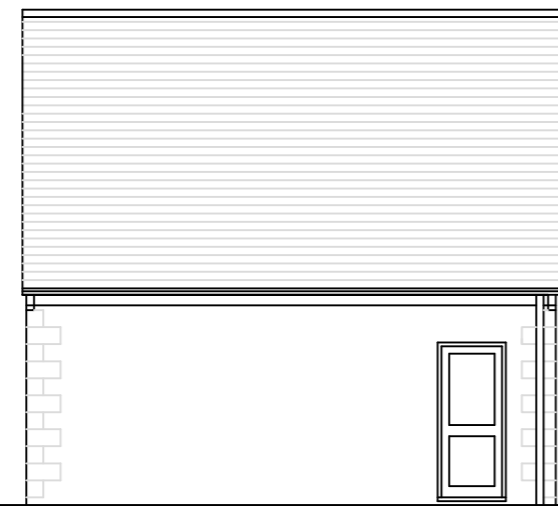


Front (north) Elevation

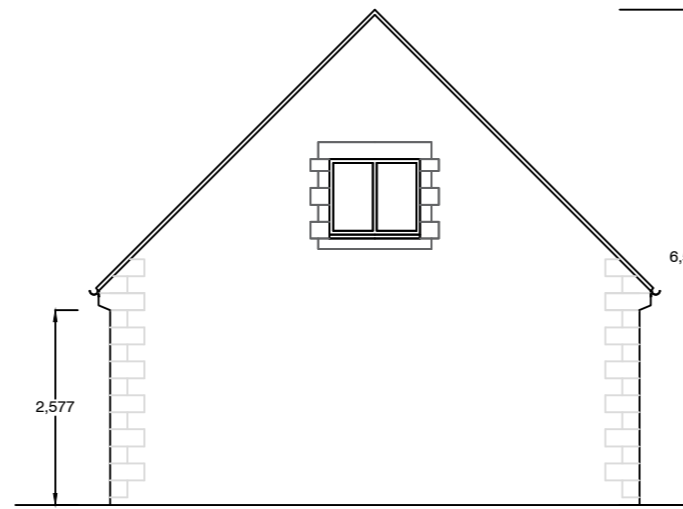


Side (west) Elevation




Rear (south) Elevation

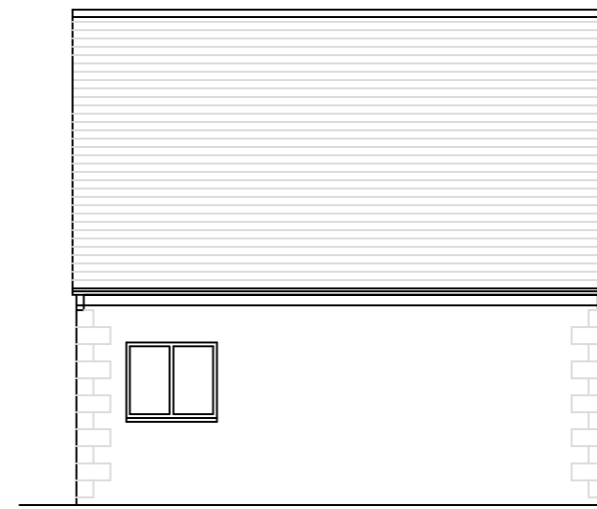

Side (east) Elevation

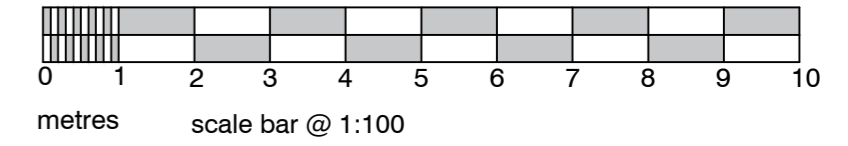

garage in conjunction with house

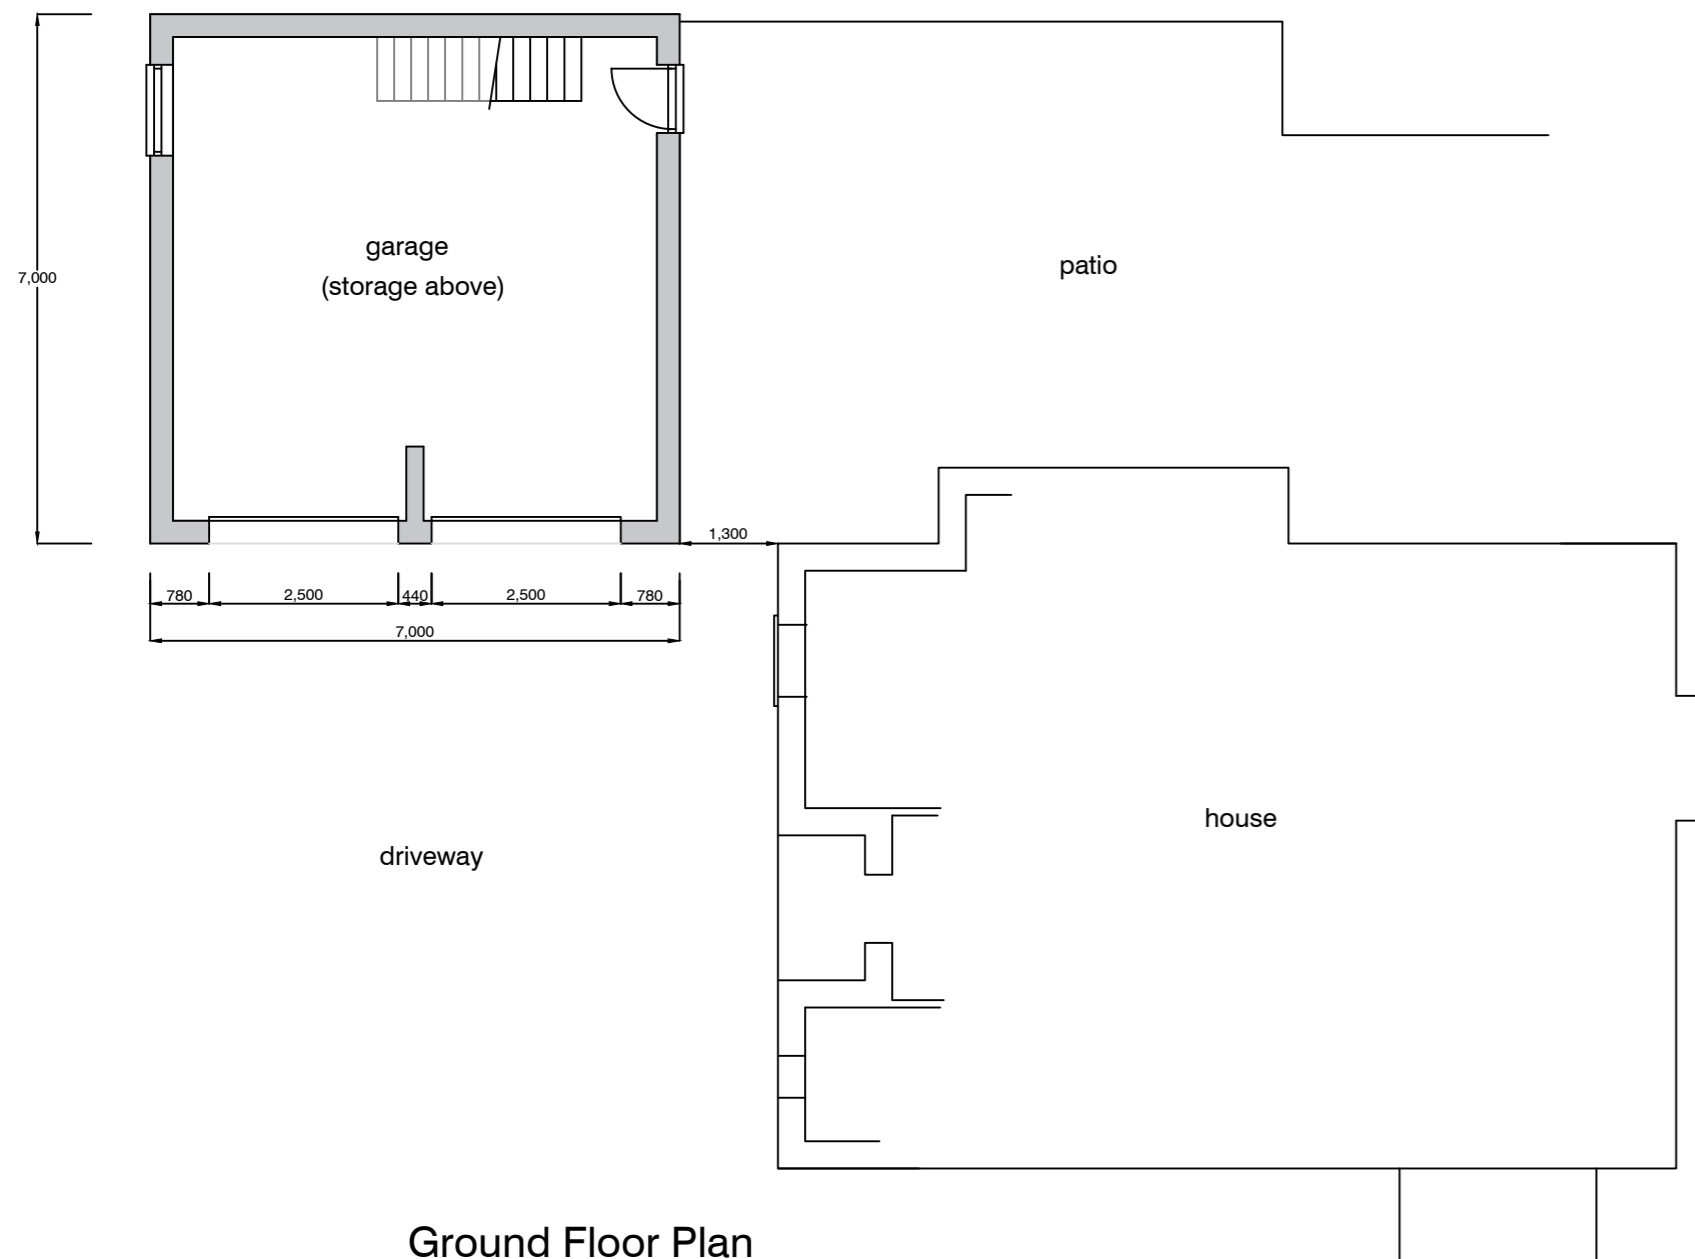

Ground Floor Plan  
scale 1:100

**Peter A Marshall  
Architect Limited**

Farriers Barn, The Scarr  
Newent, Glos GL18 1DQ

Tel: 01531 828176  
www.peteramarshall.co.uk  
Email: info@peteramarshall.co.uk

Client  
**MR A NEWMAN**

Job Title  
**Stone House Farm  
Southam Lane  
Southam  
Cheltenham  
GL52 3PE**

|  |            |       |
|--|------------|-------|
| Drawing Title  |            |       |
| proposed detached garage<br>and outbuildings<br>planning proposals |            |       |
| Scale  | Date       | Drawn |
| As shown @ A2  | 01.10.2021 | pam   |

21 52 02