

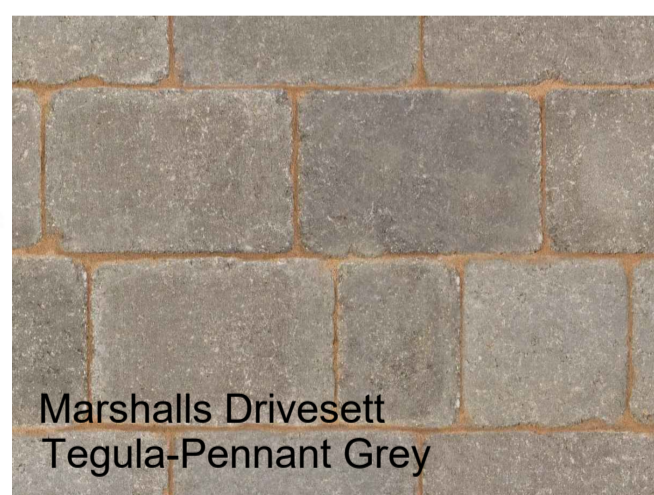
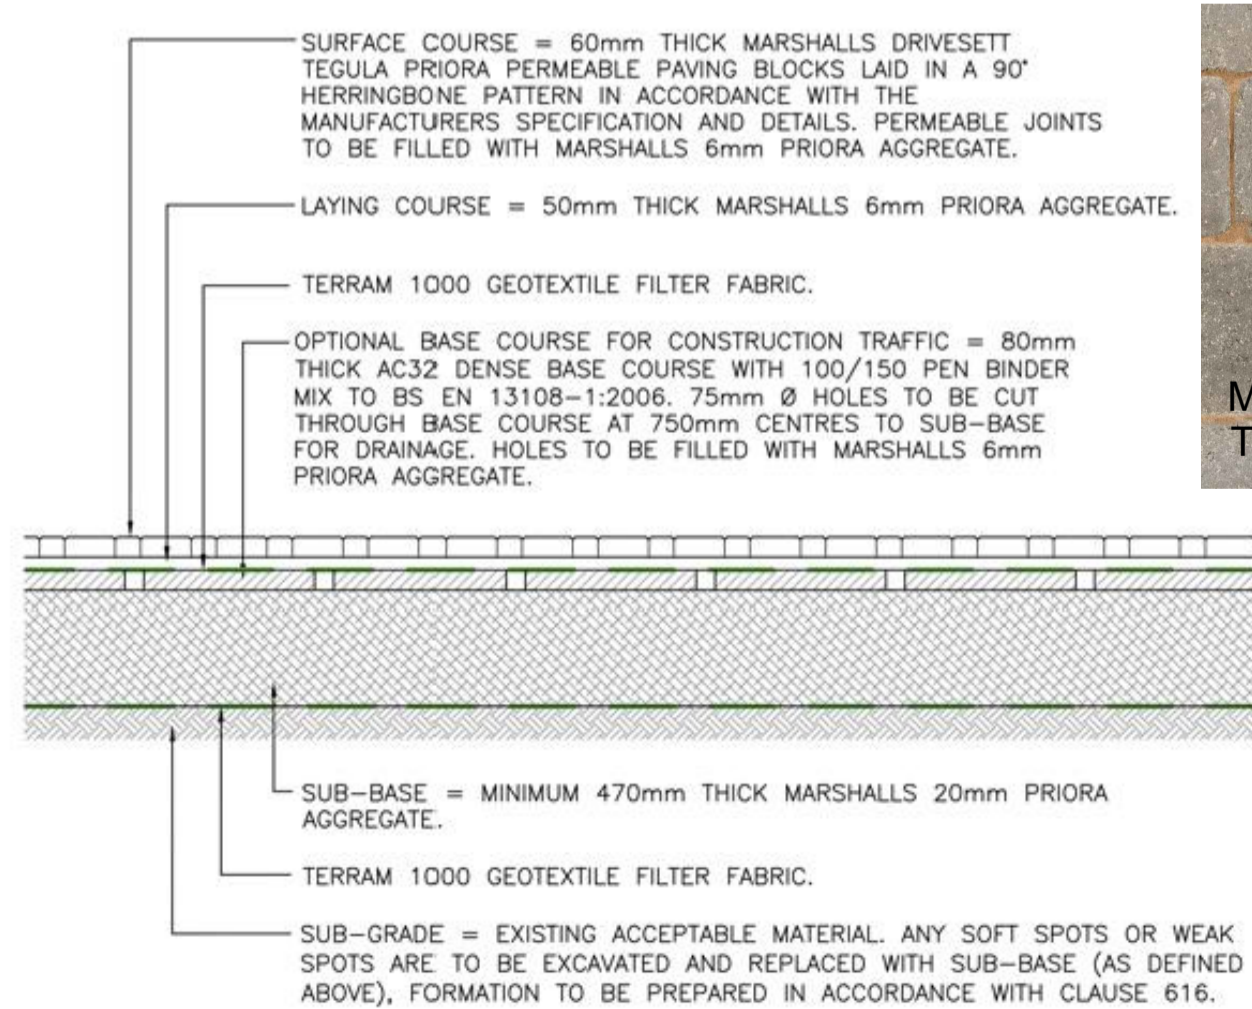


PROPOSED POROUS SUB-BASE LOCATED BENEATH PERMEABLE BLOCK DRIVE TO STORE AND ATTENUATE EXCESS SURFACE WATER VOLUMES UP TO AND INCLUDING A 1" IN 100YR EVENT, PLUS 40% ALLOWANCE FOR CLIMATE CHANGE. MIN. DEPTH OF POROUS SUB-BASE = 0.600m

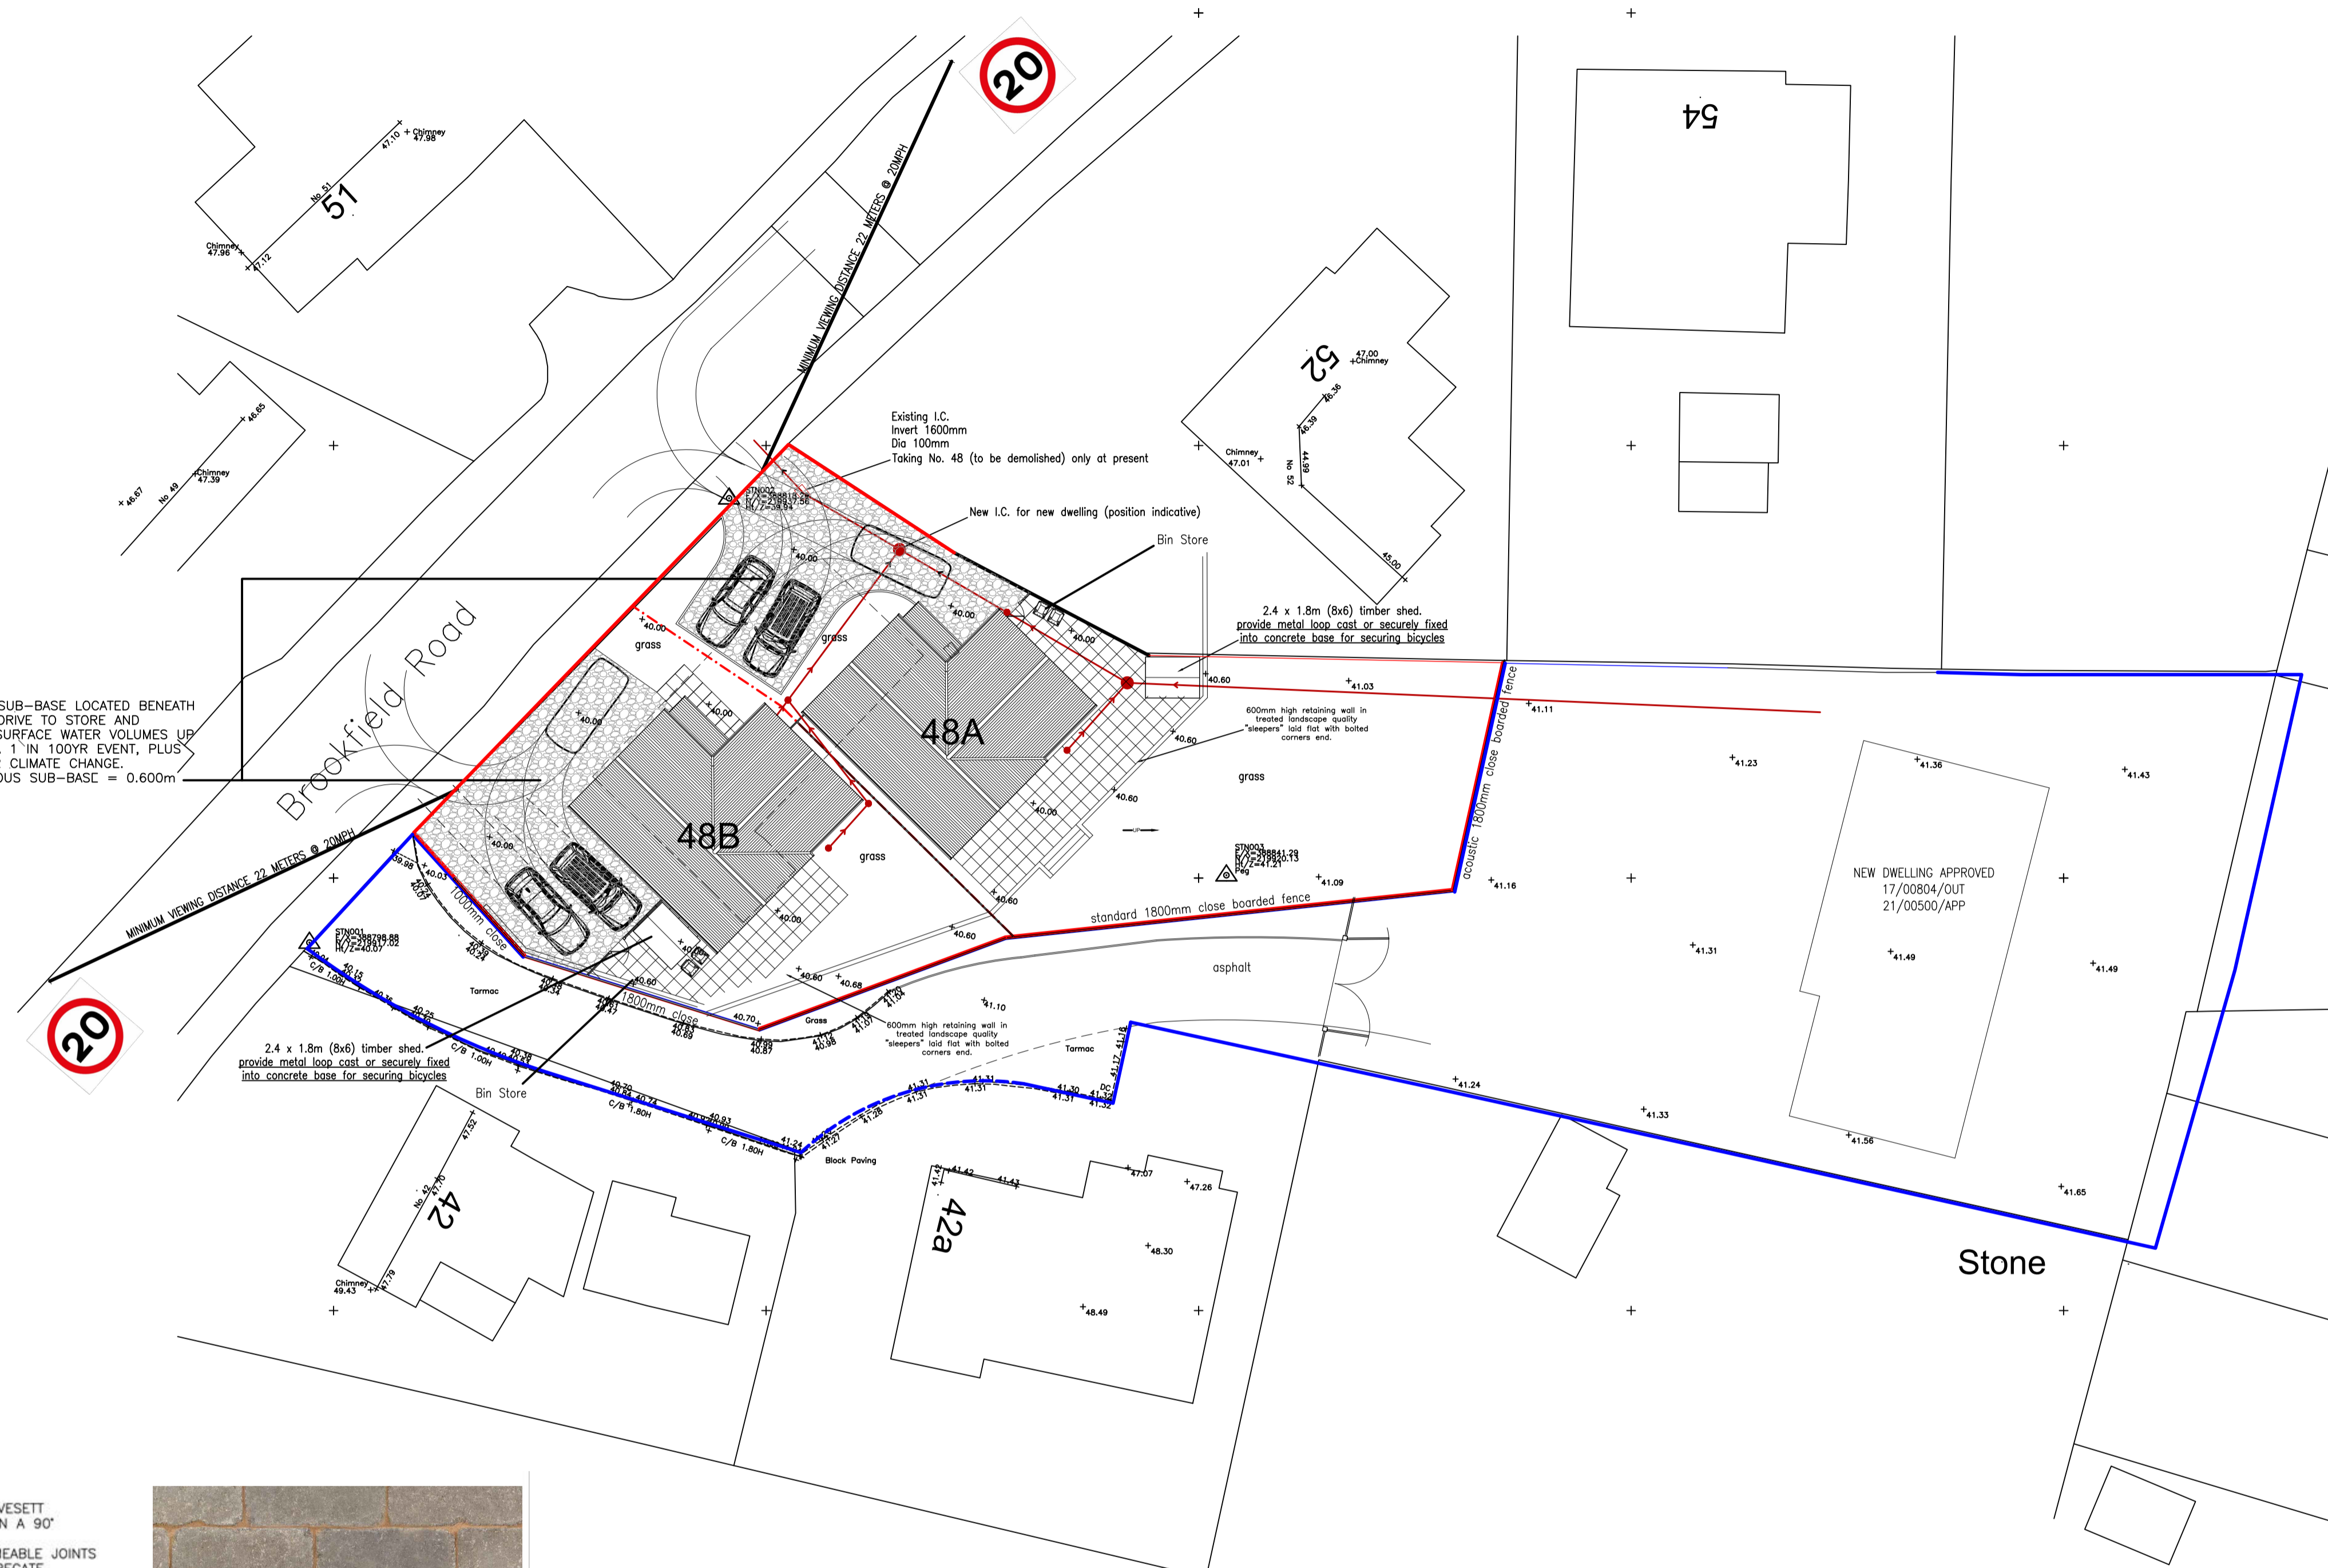

NOTE: PERMEABLE PAVING CONSTRUCTION BASED ON CDR OF 22%. MINIMUM SUB-BASE OF 470mm REQUIRED FOR HYDRAULIC DESIGN.

SPECIFICATION FOR NEW PERMEABLE BLOCK PAVED DRIVEWAY  
SCALE 1:25

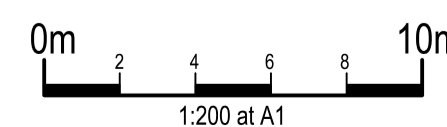

PSK Cheltenham Ltd is a chartered practice registered with RIBA.

REV	DATE

**PSK**  
architect  
*Your Home Extension Specialists*  
PSK CHELTENHAM LTD, Unit B4, Staverton Connection  
Gloucester Road, Cheltenham, GL51 0TF  
Tel: 01452 714 596 www.psk-architect.co.uk

TITLE  
**Replacement Houses  
48 Brookfield Road  
Churchdown  
GL3 2PB**

DESCRIPTION  
**S.73 planning application  
Amendment to  
Parking 48A  
Site Plan**

DATE 27th of Jan 2022	SCALE 1/200 @ A1
DRAWN A. Davis	CHECKED -----

CG04 BRC 17