


© This drawing and the building works depicted in it are the copyright of the architect and may not be reproduced except by written permission


DO NOT SCALE OFF THIS DRAWING

SCALE 1:100

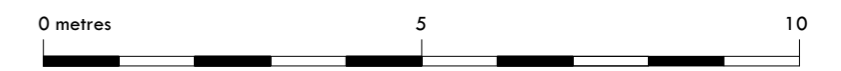


hardwood staircase


EAST ELEVATION

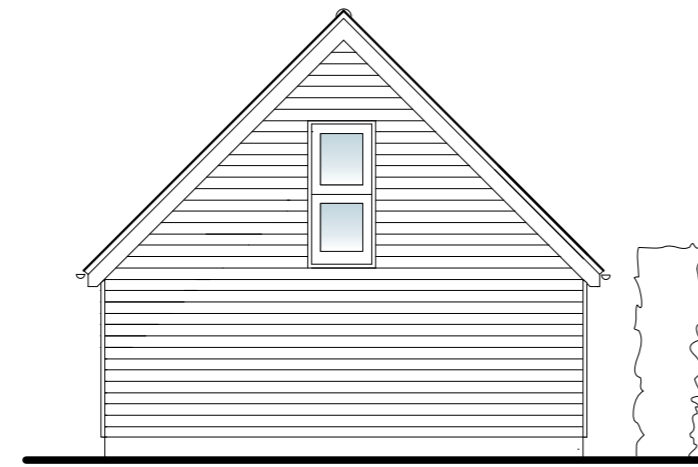


WEST ELEVATION

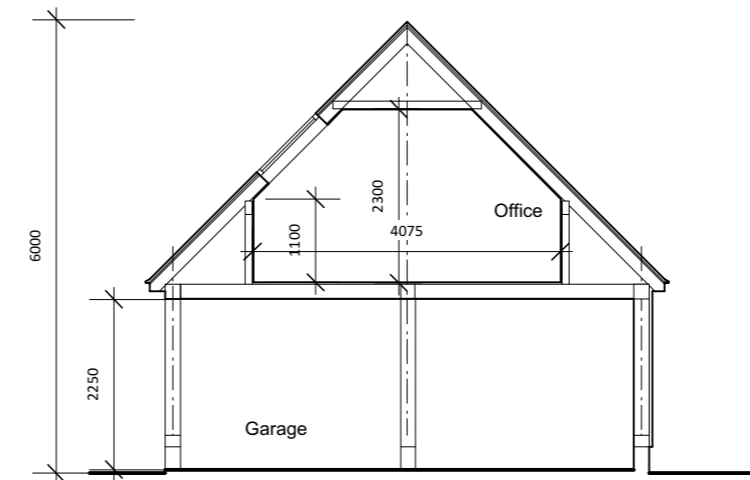


SECTION A - A

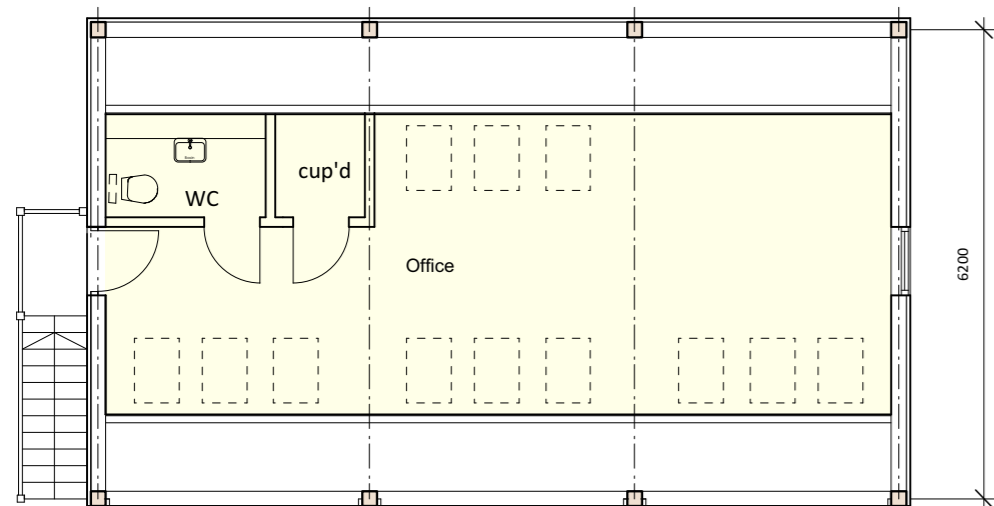


FIRST FLOOR PLAN

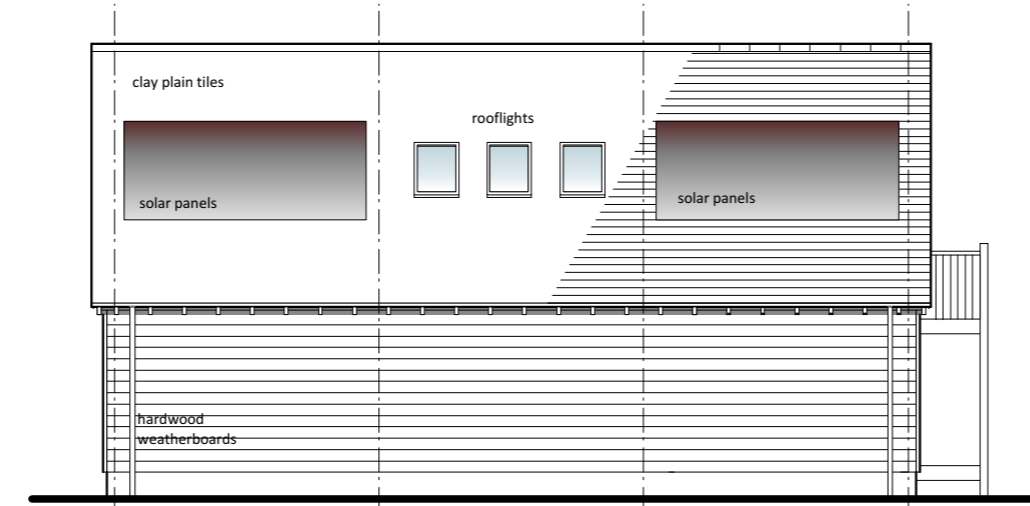


SOUTH ELEVATION

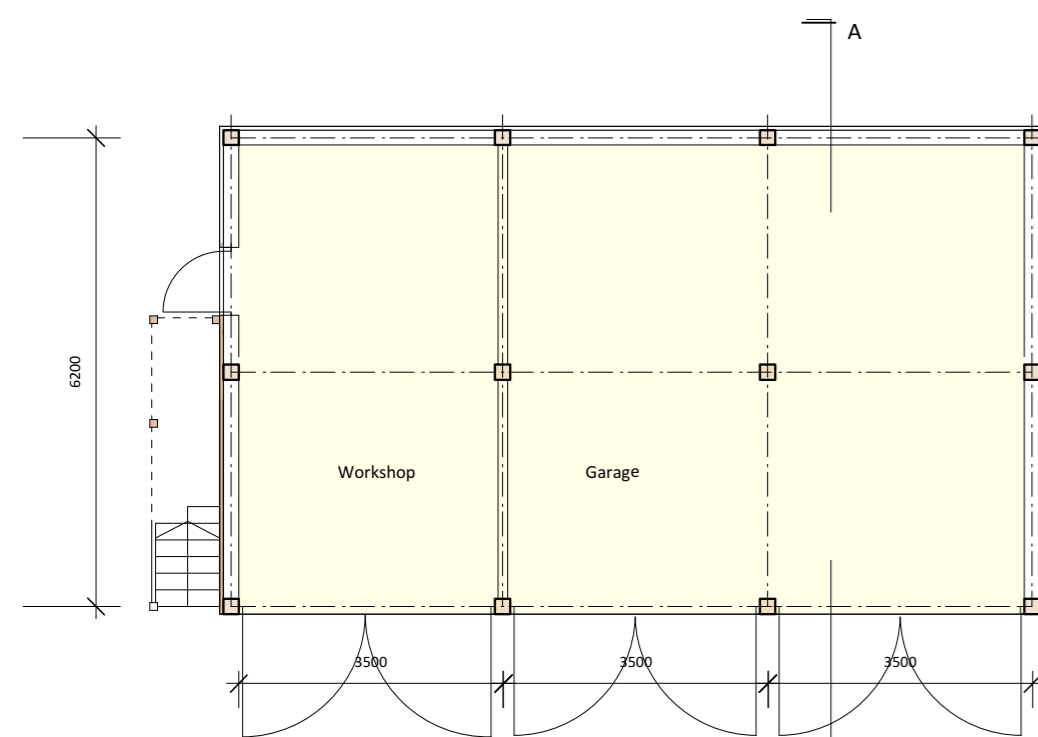

GROUND FLOOR PLAN

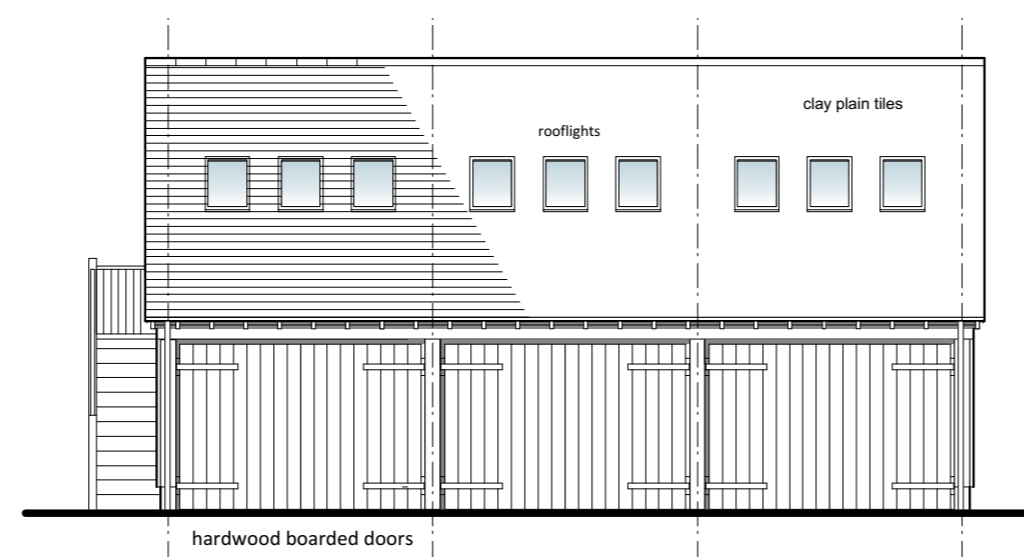

NORTH ELEVATION

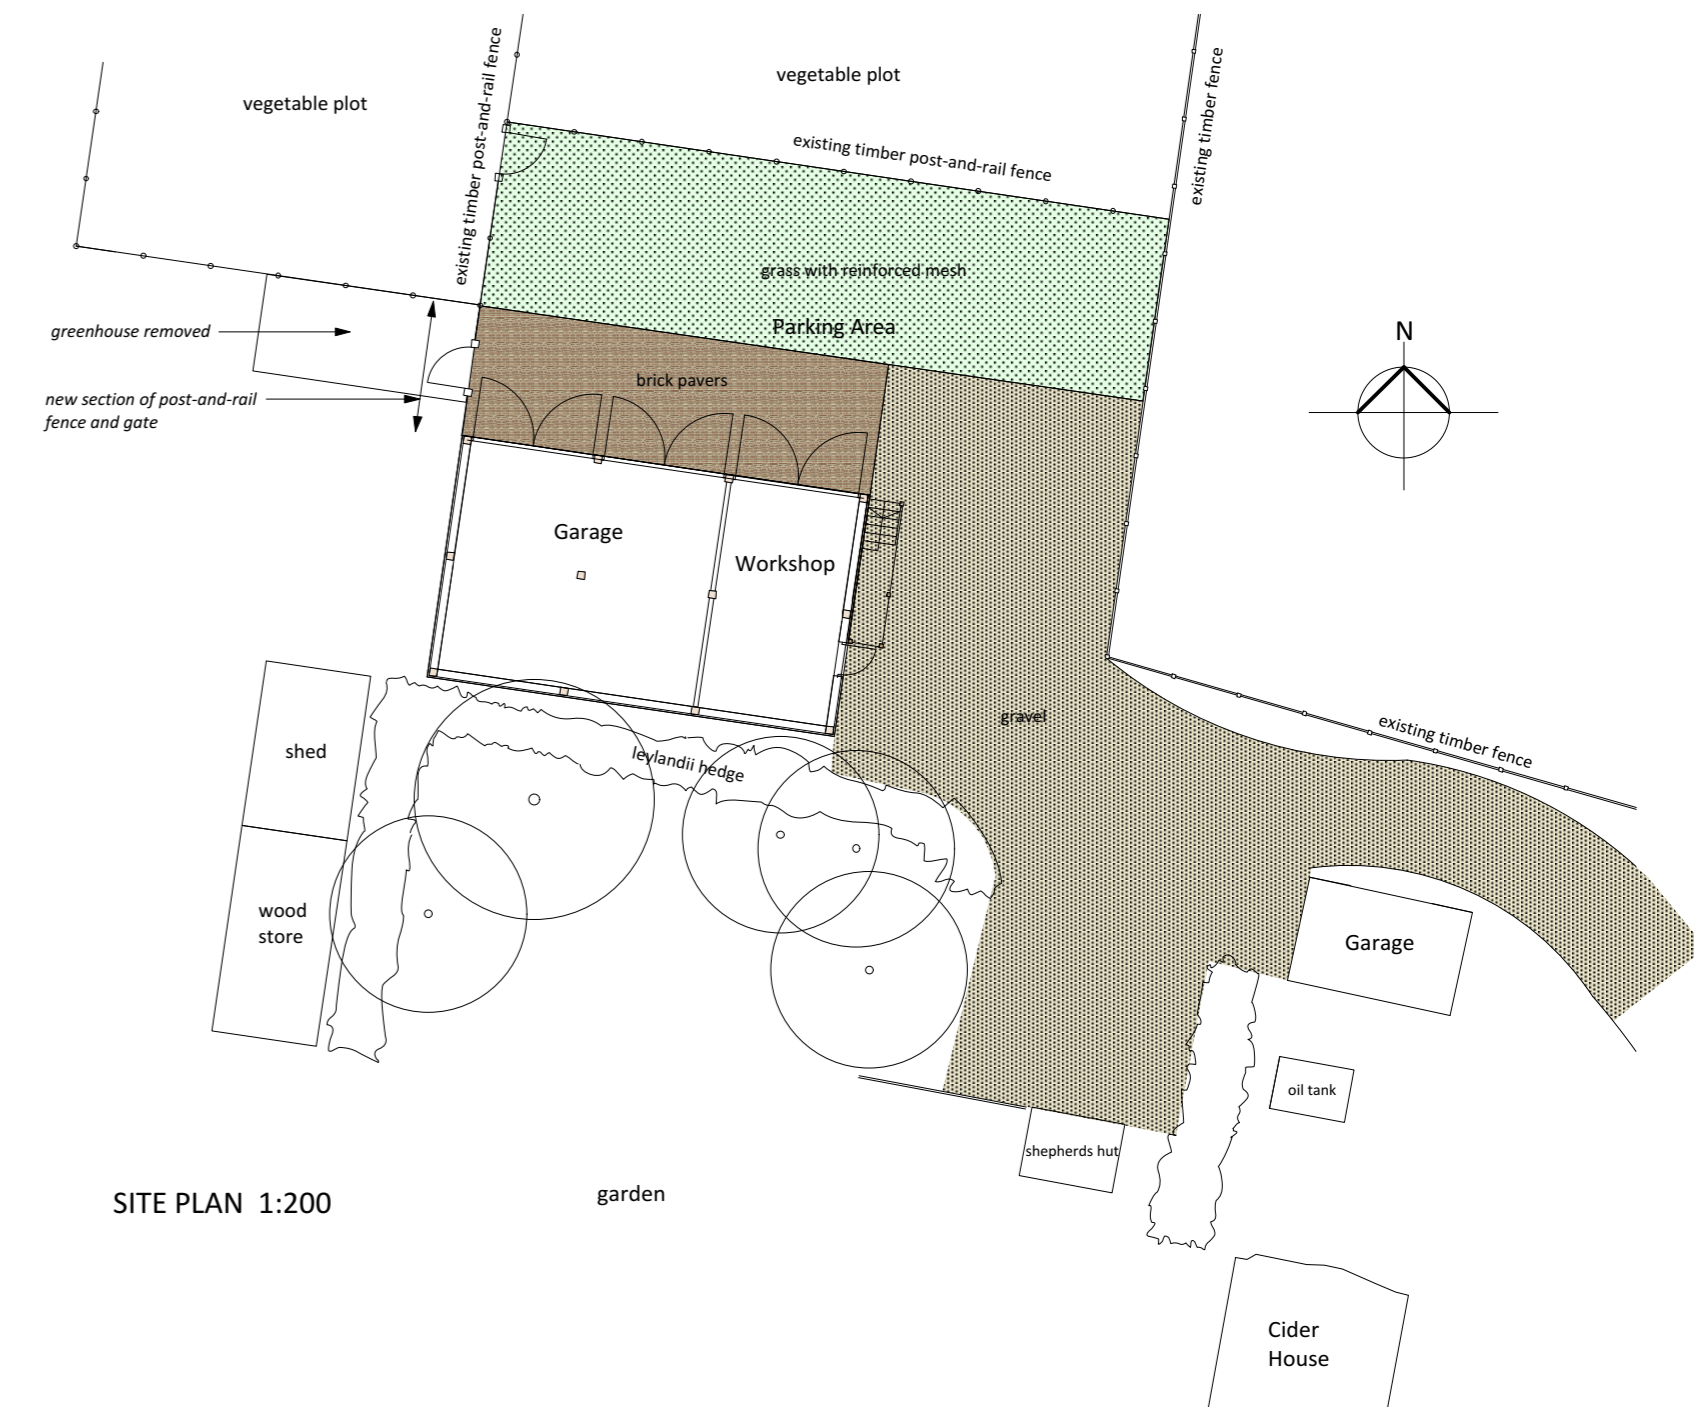

SITE PLAN 1:200

<p><b>nick joyce architects ltd</b>                  architects and historic building consultants                  Company No. 9524906 Registered in England and Wales</p>		
<p>5 BARBOURNE ROAD WORCESTER WR1 1RS                  TELEPHONE 01905 726307/29911 FAX 01905 726307</p>		
<p>GUBBERHILL FARM, RIPPLE</p>		
<p>NEW GARAGE - PLANS AND ELEVATIONS AS PROPOSED</p>		
SCALE - 1:100 @ A2	DRAWN - APB	DRG No -  2432/05
DATE - JANUARY 2022	CHECKED -	