



Do not scale from this drawing. This drawing is the property of Framed Estates Ltd and must not be copied, reproduced or disclosed other than for the purposes of this project.

NB Recent revisions clouded in red on drawing

Revision	Initials	Date
-	-	-

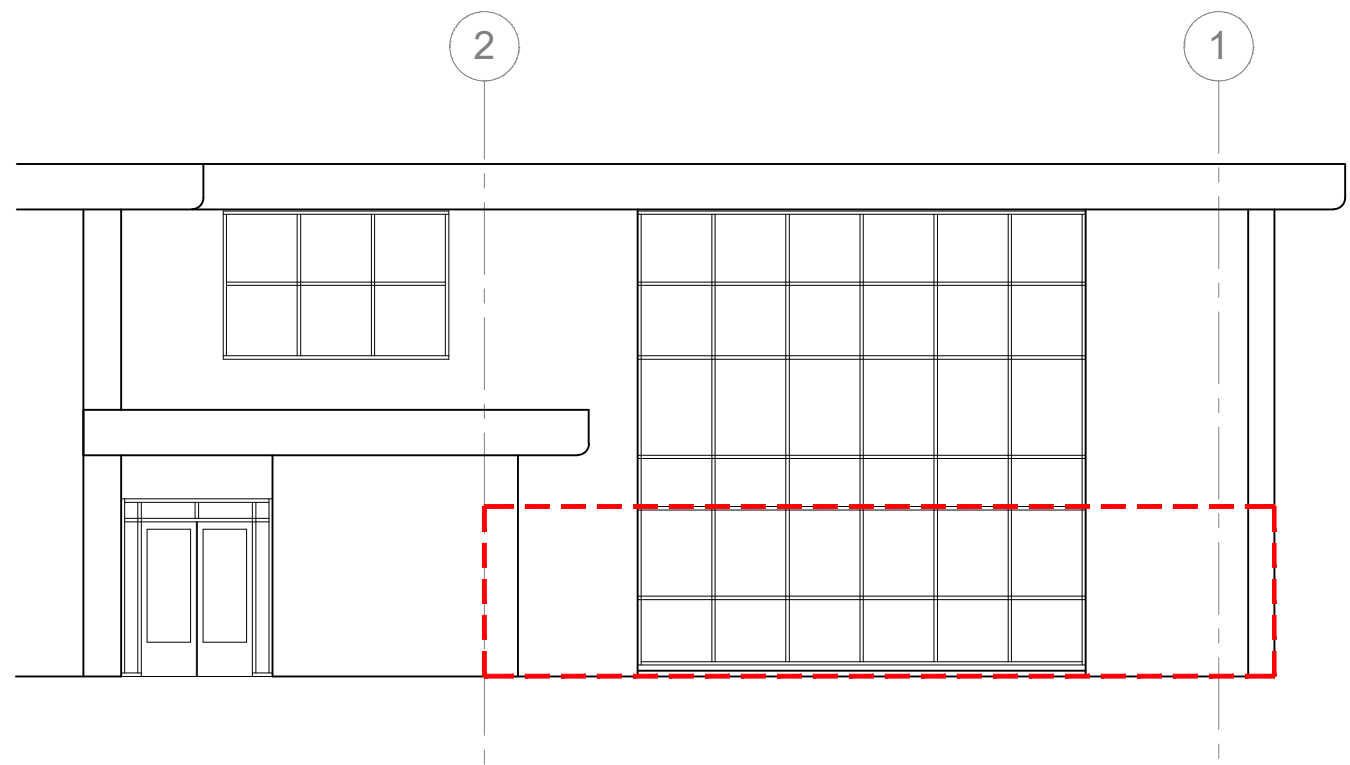

EXISTING NORTH ELEVATION
SCALE 1:100

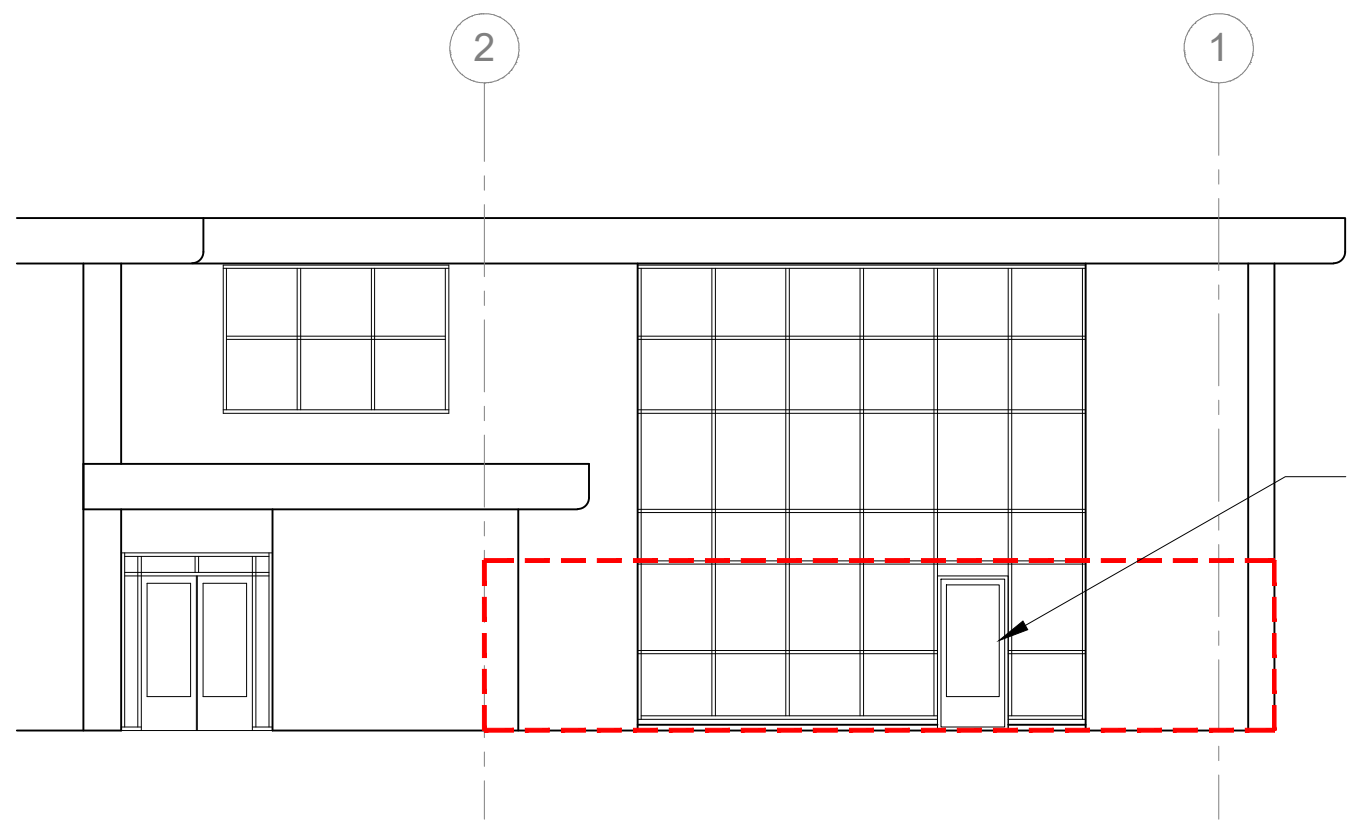

PROPOSED NORTH ELEVATION
SCALE 1:100

LEGEND

--- APPLICATION BOUNDARY

F R A M E D E S T A T E S

Project Title
PROPOSED CHANGE OF USE AT MOORPARK HOUSE UNIT 1, 11 ORTON PLACE GLASGOW G51 2HF

Drawing Title	A3
EXISTING & PROPOSED FRONT (NORTH) ELEVATION	
Date	FEB 2022
Stage	Scale
PLANNING	1:100
Drg No	Rev
625-AP-200	-
Drawn	Checked
KK	SG

