


Notated dimensions and/or levels to be used only. All dimensions and/or levels must be site checked by the contractor prior to commencing construction work. Any discrepancies must be reported to the Architect. No assumptions to be made regarding this drawing. © This drawing is the copyright of Framed Estates Ltd and must not be copied or reproduced without prior permission from same.

NB Recent revisions clouded in red on drawing

Revision	Initials	Date
-	-	-
-	-	-

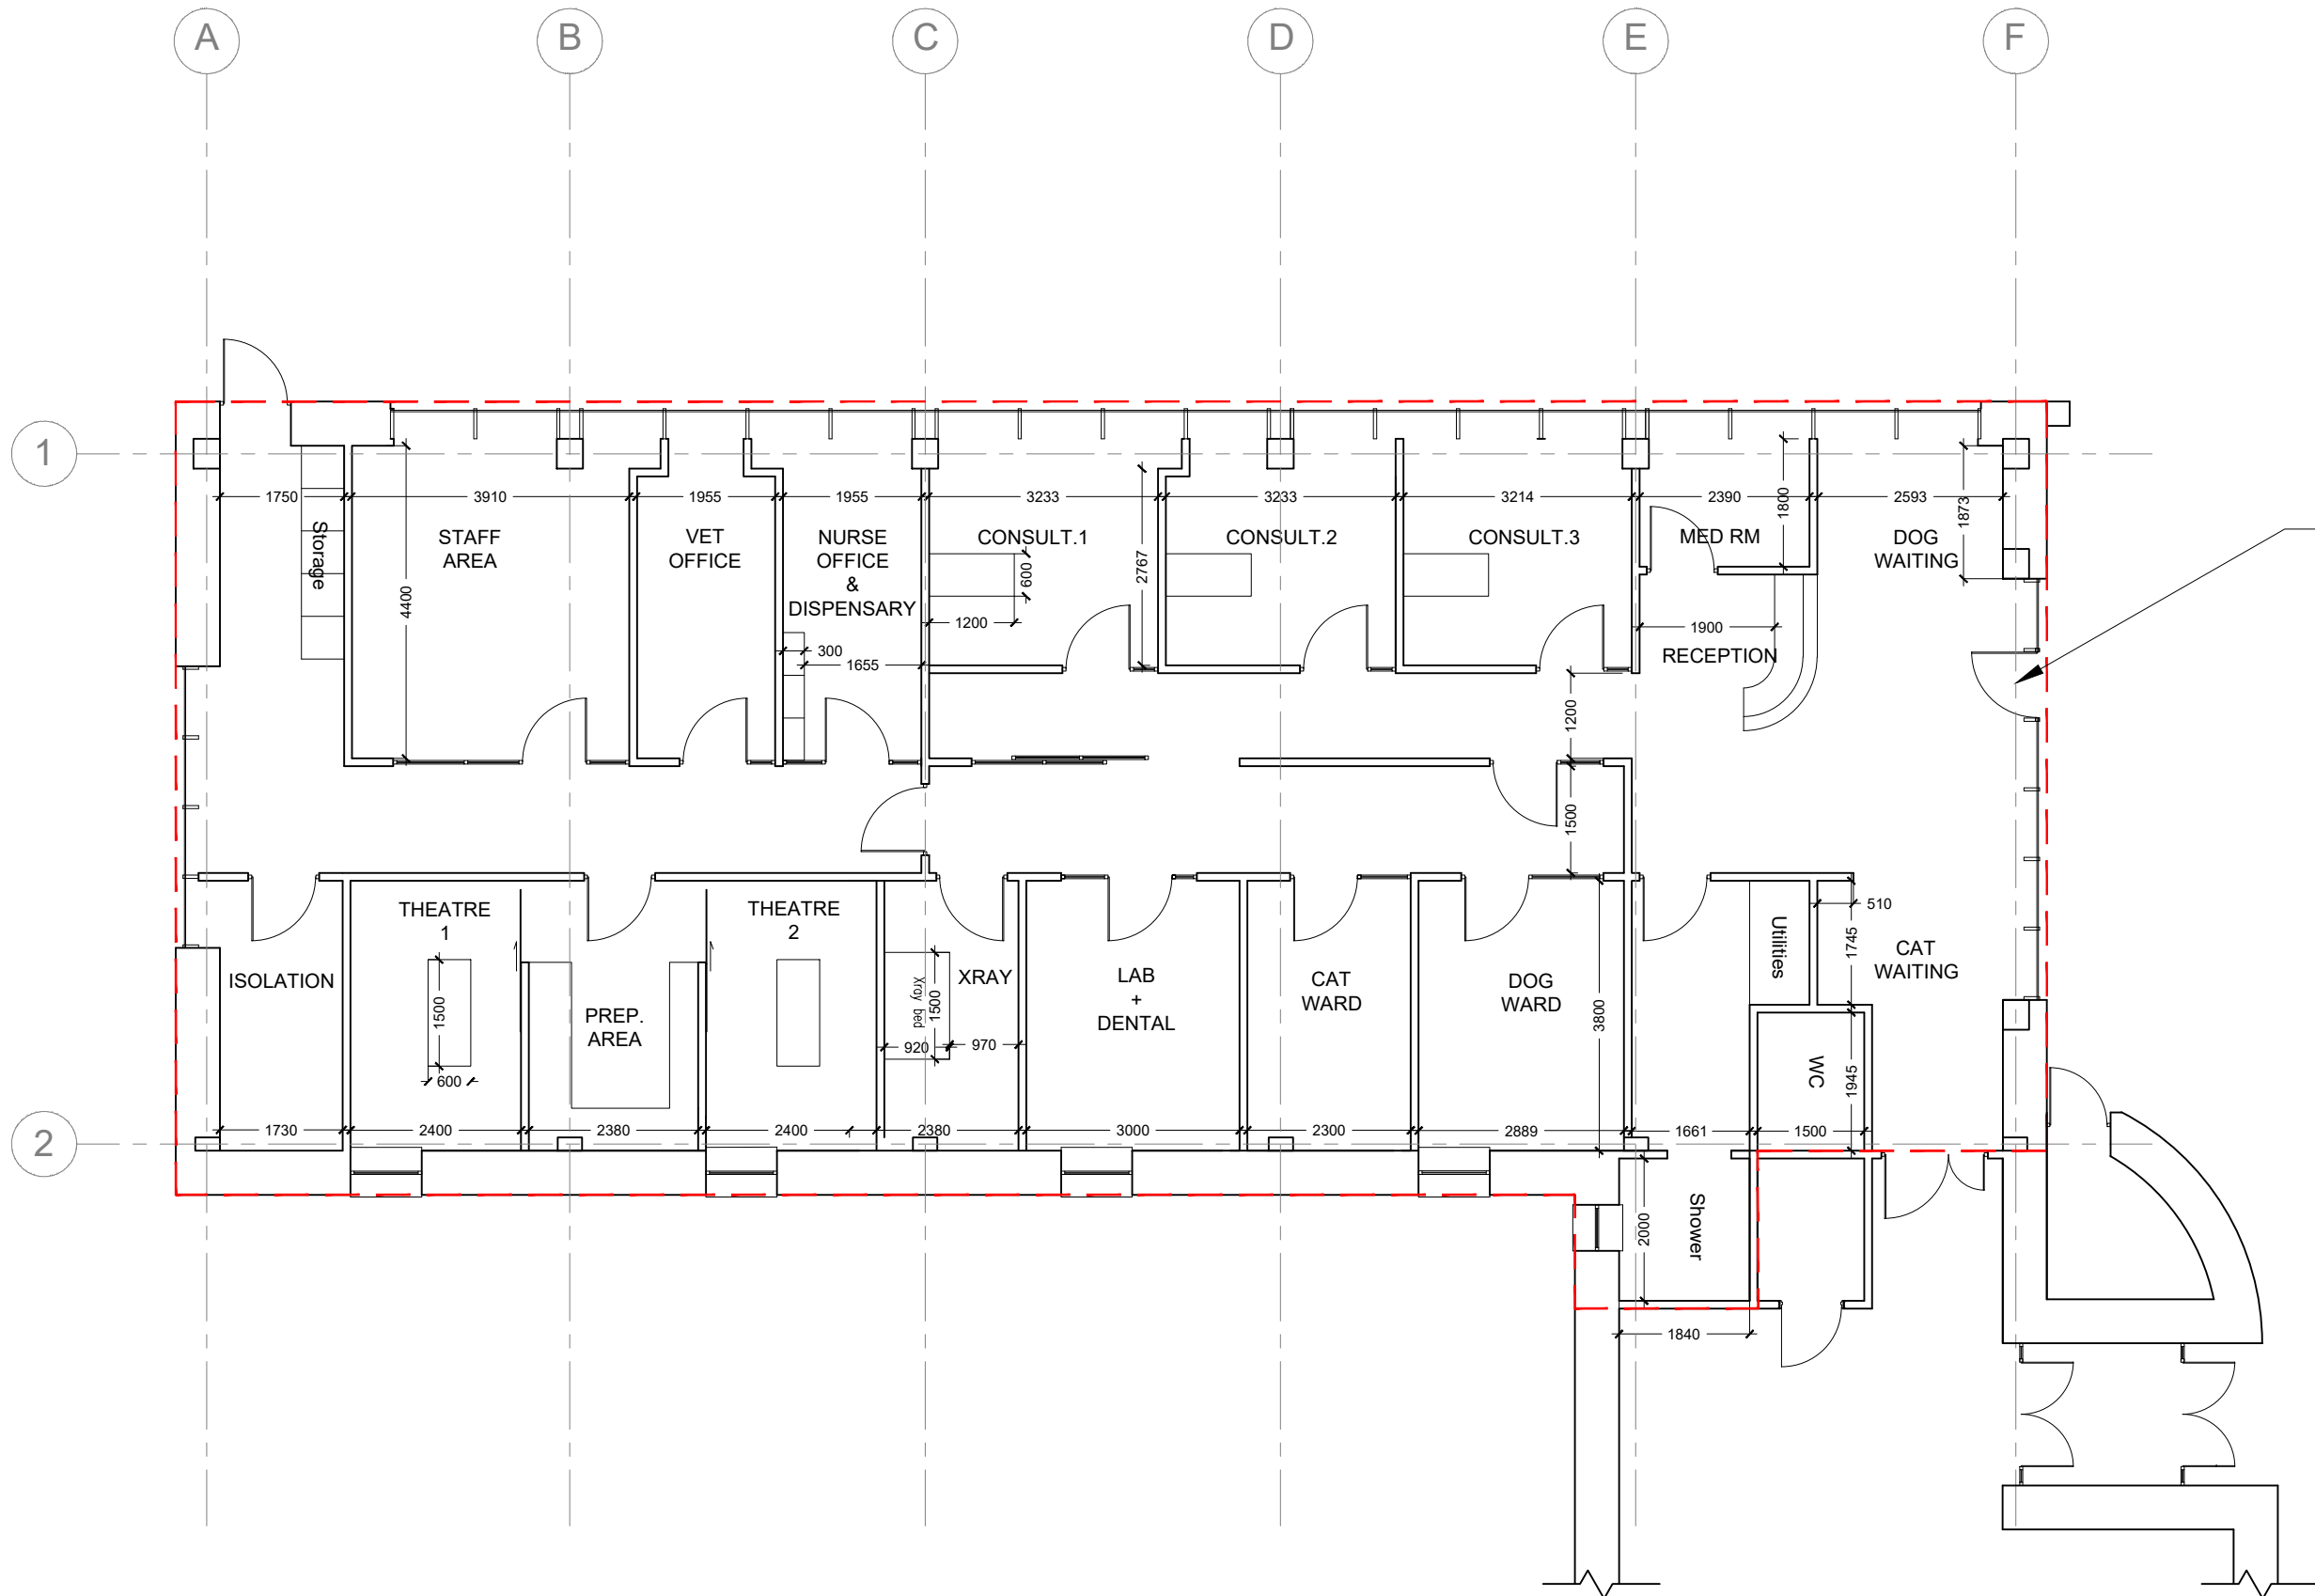

Proposed entrance door, framed and finished to match existing fenestration



**FRAMED ESTATES**

Project Title
<b>PROPOSED CHANGE OF USE AT MOORPARK HOUSE UNIT 1, 11 ORTON PLACE GLASGOW G51 2HF</b>

Drawing Title	<b>A3</b>
<b>PROPOSED GROUND FLOOR PLAN</b>	
Date	FEB 2022
Stage	Scale
<b>PLANNING</b>	1:100
Drg No	Rev
<b>625-AP-111</b>	-
Drawn	Checked
KK	SG

**PROPOSED GROUND FLOOR PLAN**  
**SCALE 1:100**

