


Do not scale from this drawing. This drawing is the property of Framed Estates Ltd and must not be copied, reproduced or disclosed other than for the purposes of this project.

NB Recent revisions clouded in red on drawing

Revision	Initials	Date
-	-	-

No change of the existing site plan is being planned

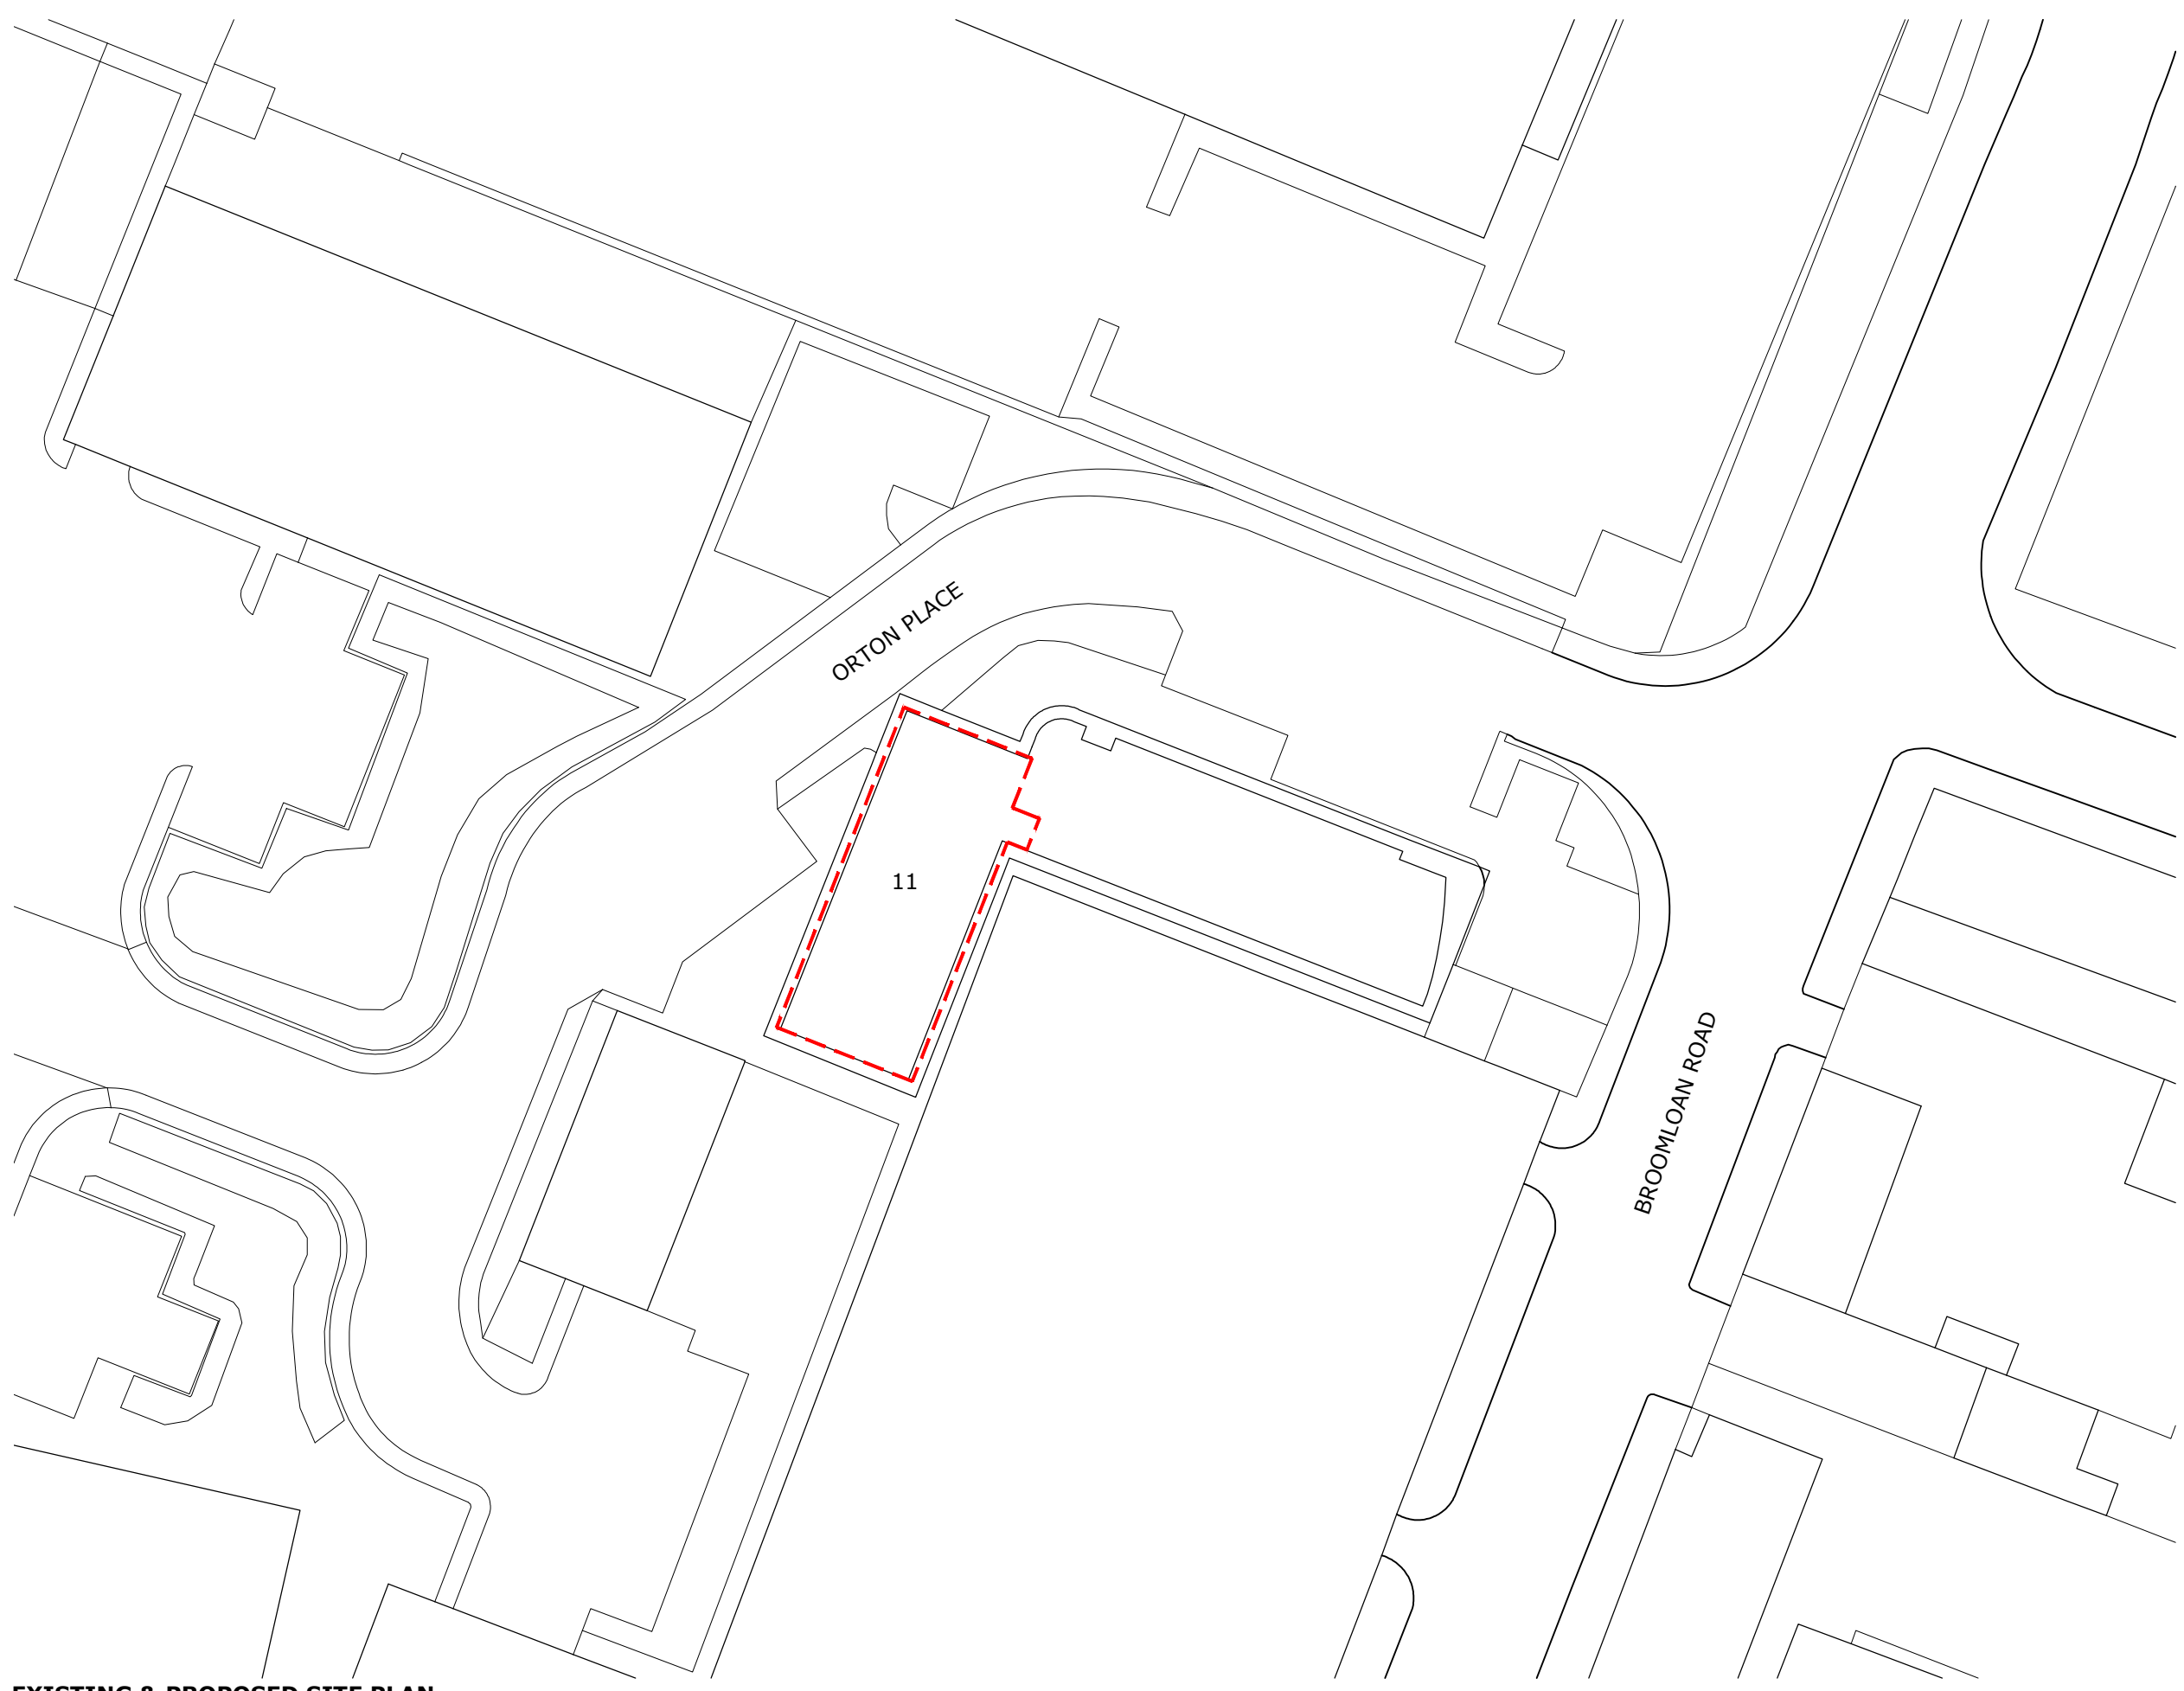

LEGEND

--- APPLICATION BOUNDARY

F R A M E D E S T A T E S

Project Title
PROPOSED CHANGE OF USE AT MOORPARK HOUSE UNIT 1, 11 ORTON PLACE GLASGOW G51 2HF

Drawing Title	A3
EXISTING & PROPOSED SITE PLAN	
Date	FEB 2022
Stage	Scale
PLANNING	1:500
Drawn	KK
Checked	SG
Drg No	Rev
625-AP-101	-

**EXISTING & PROPOSED SITE PLAN
SCALE 1:500**



F R A M E D E S T A T E S
 Suite2.6, WorkSpace, 1 MacDowall St
 Paisley PA3 2NB
 E.enquiries@framedestates.com
 W.www.framedestates.com