




P  
01  
EXISTING GROUND FLOOR PLAN  
SCALE 1/100

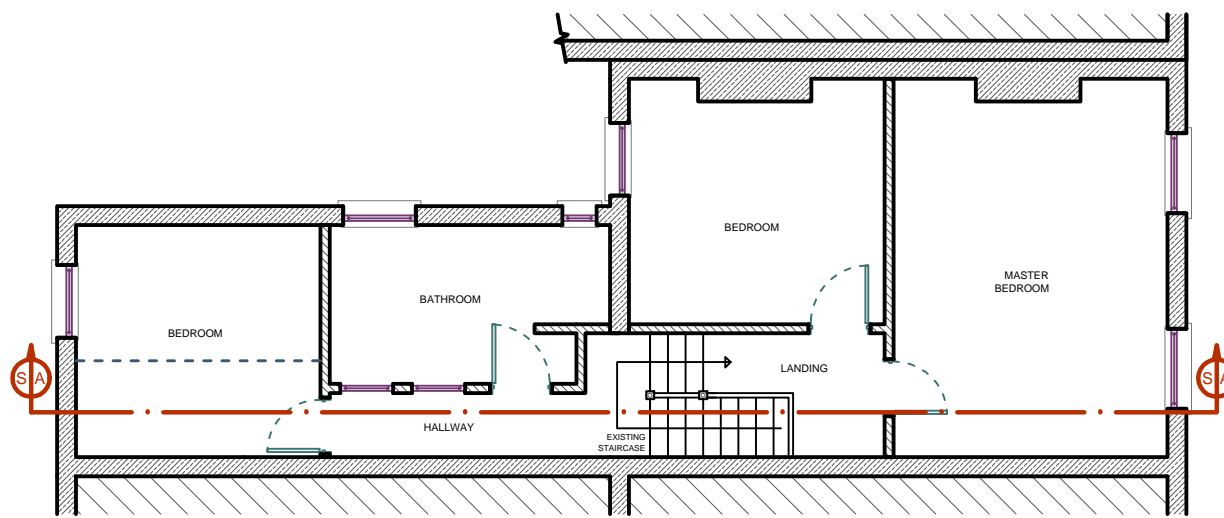

P  
02  
EXISTING FIRST FLOOR PLAN  
SCALE 1/100

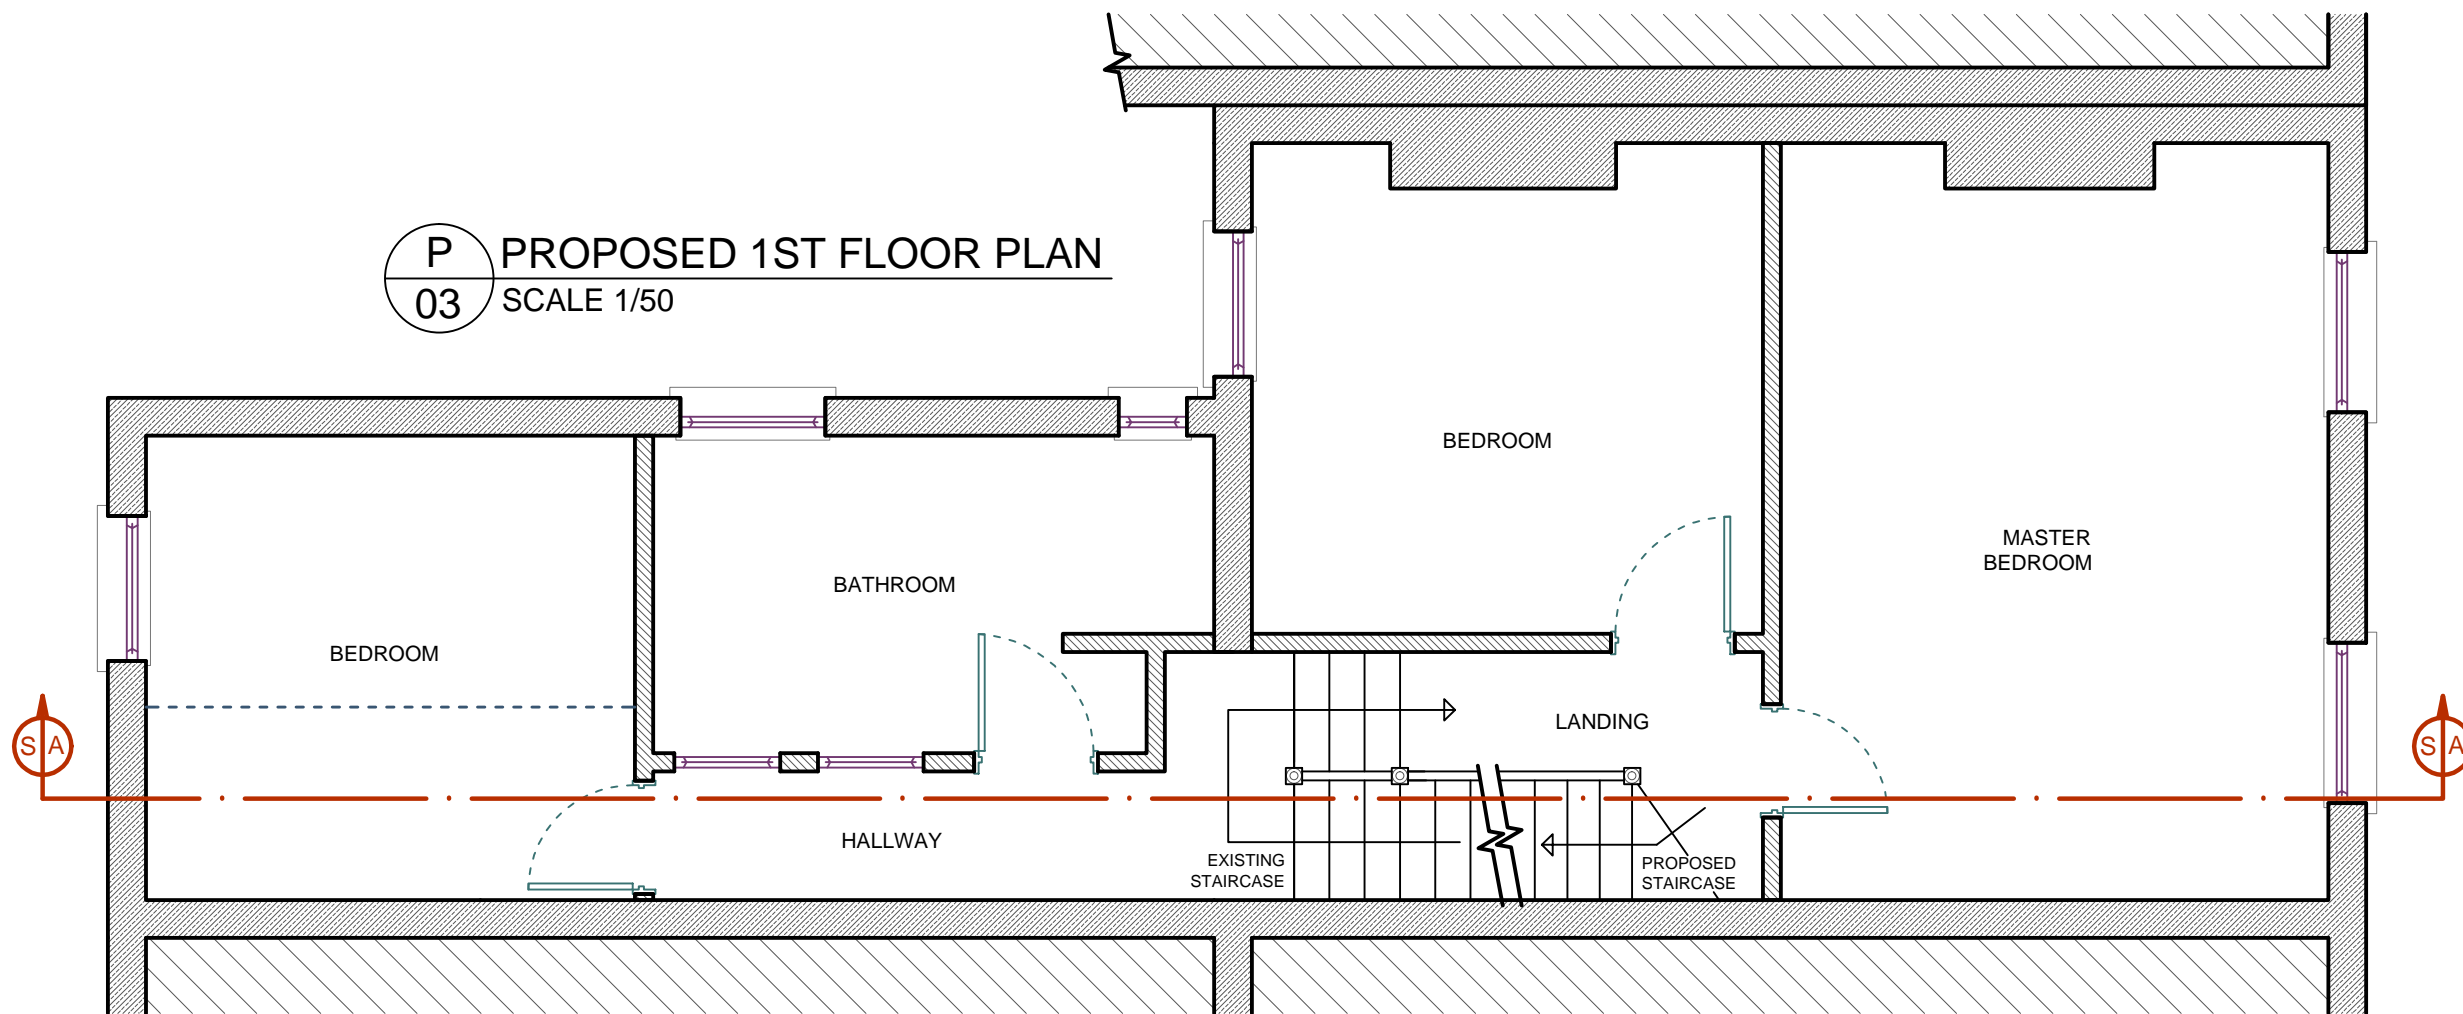

P  
03  
PROPOSED 1ST FLOOR PLAN  
SCALE 1/50

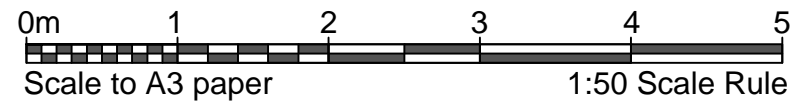

General Notes

All works to comply with relevant Codes of Practice and British Standards.

The contractor should not scale from these drawings.

Any dimensions listed in to the drawings may differ on site and are not exact.

The sizes of the windows may need to be altered slightly to fit into to proposed and existing structure.

No.	Revision/Issue	Date

Firm Name and Address  
CLASSIC LOFTS LONDON  
221 Lordship Lane  
East Dulwich  
London  
SE22 8JF

Contact information  
Phone / Fax  
Phone: 0800 085 8390  
Fax: 020 8693 6800

Email  
info@classicloftslondon.co.uk

Client Name and Address  
ZOE GRIFFIN  
4 SHAWBURY  
LONDON  
SE22 9DH

Project L - SHAPED DORMER LOFT EXTENSION WITH 2ND FLOOR WINDOWS TO THE FRONT ROOF SLOPE	Sheet <b>07</b>
Date 16/12/2021	Title EXISTING GROUND & 1ST FLOOR - PROPOSED 1ST FLOOR PLAN
Scale 1:50 / 1:100	