




Second Floor Plan

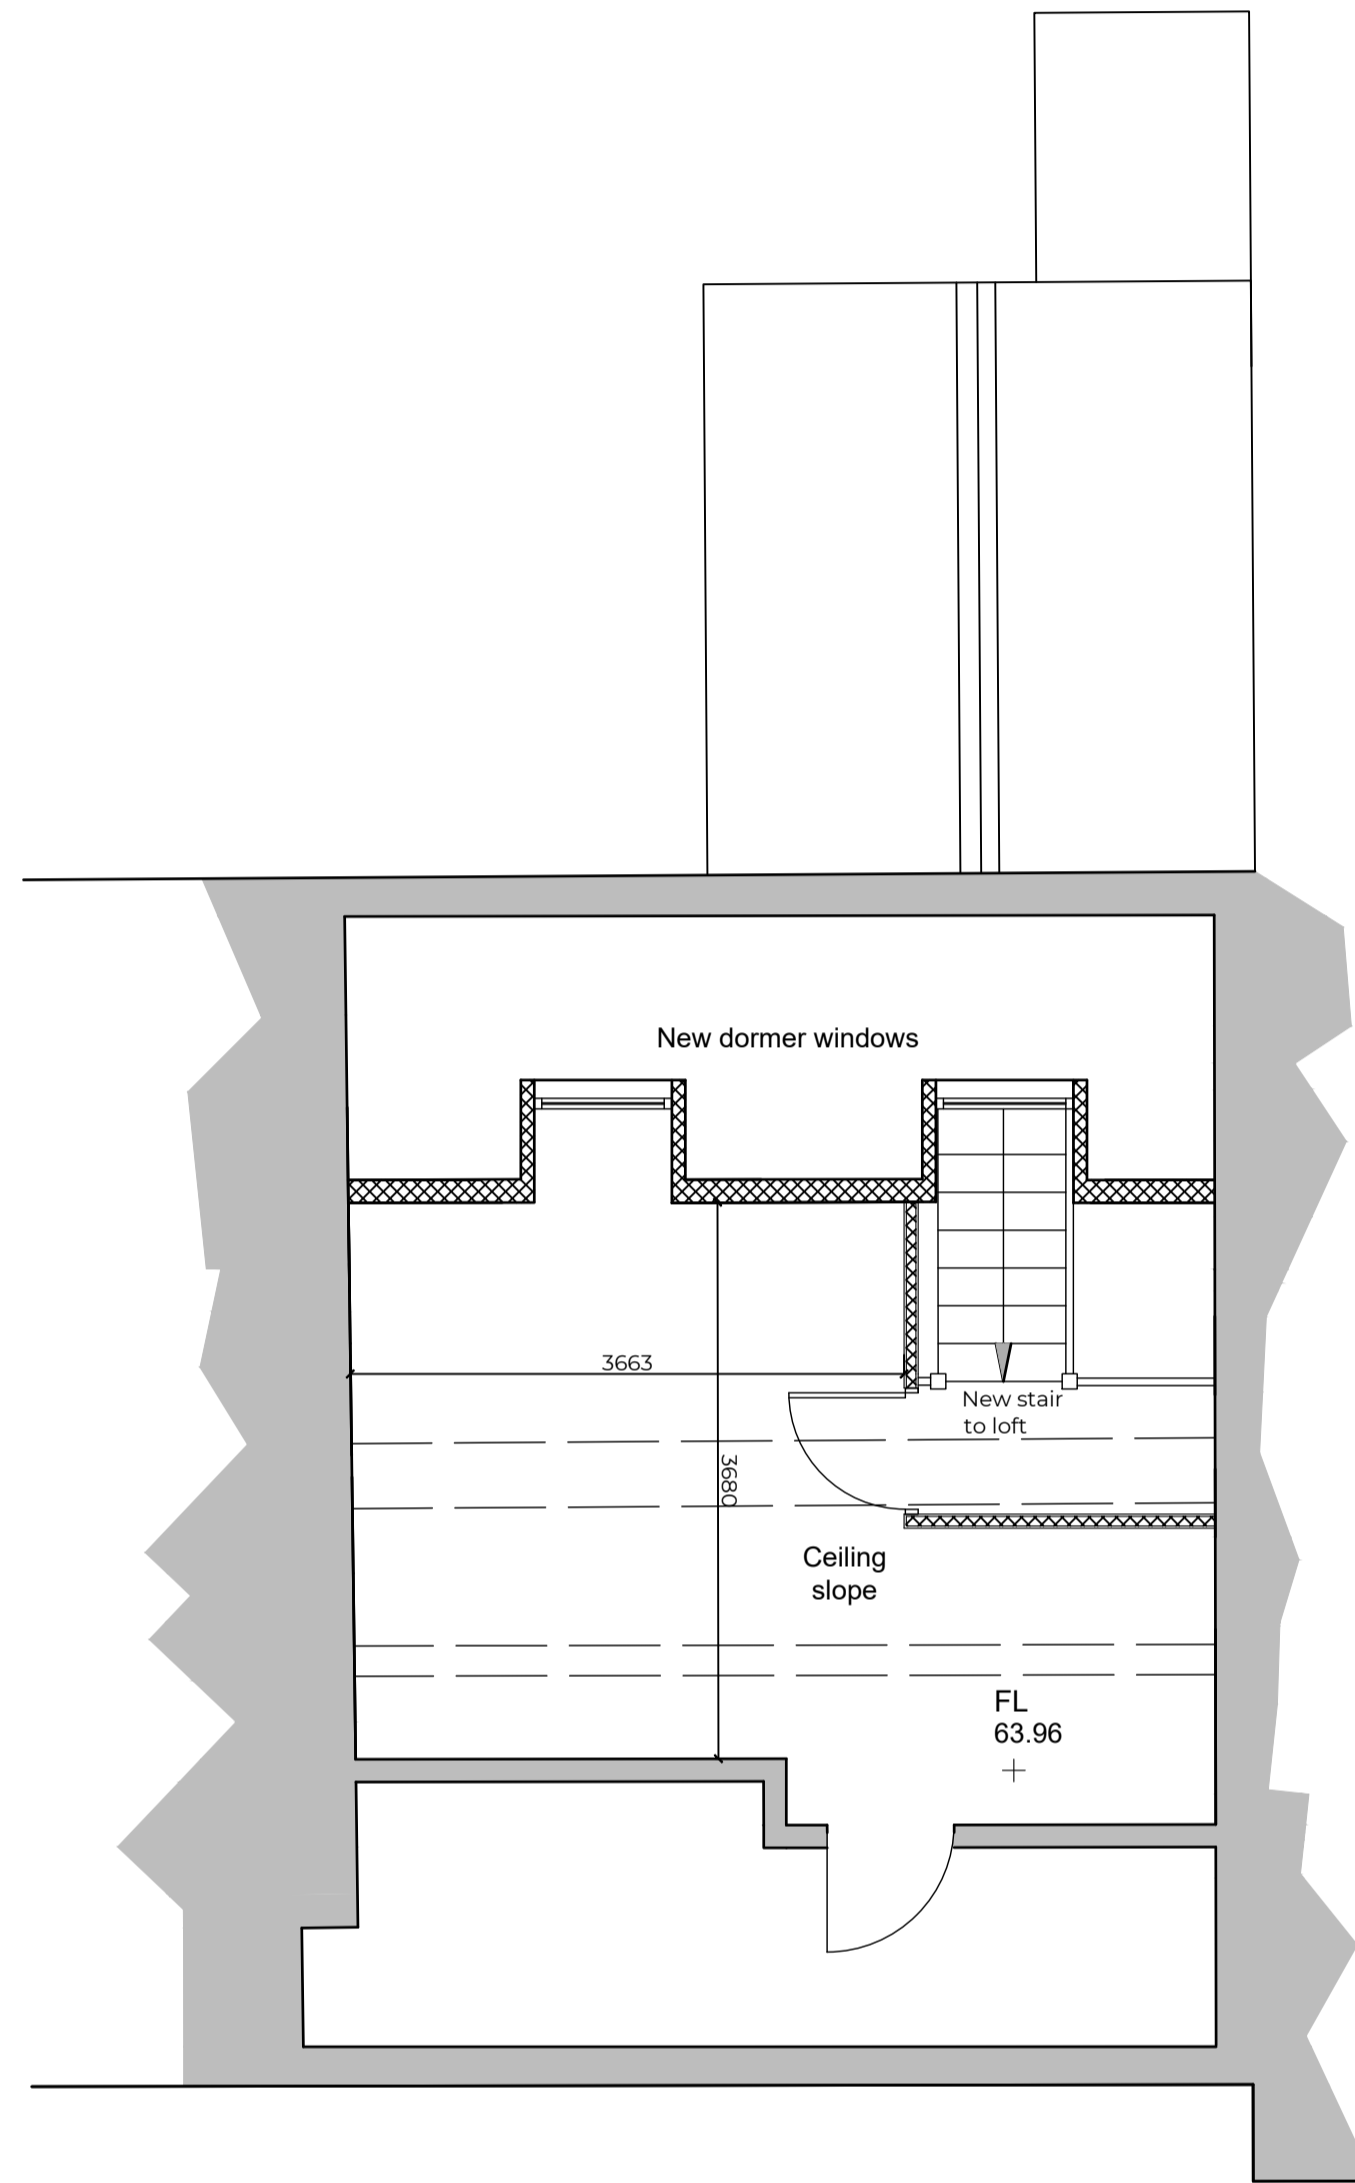


Third Floor Plan

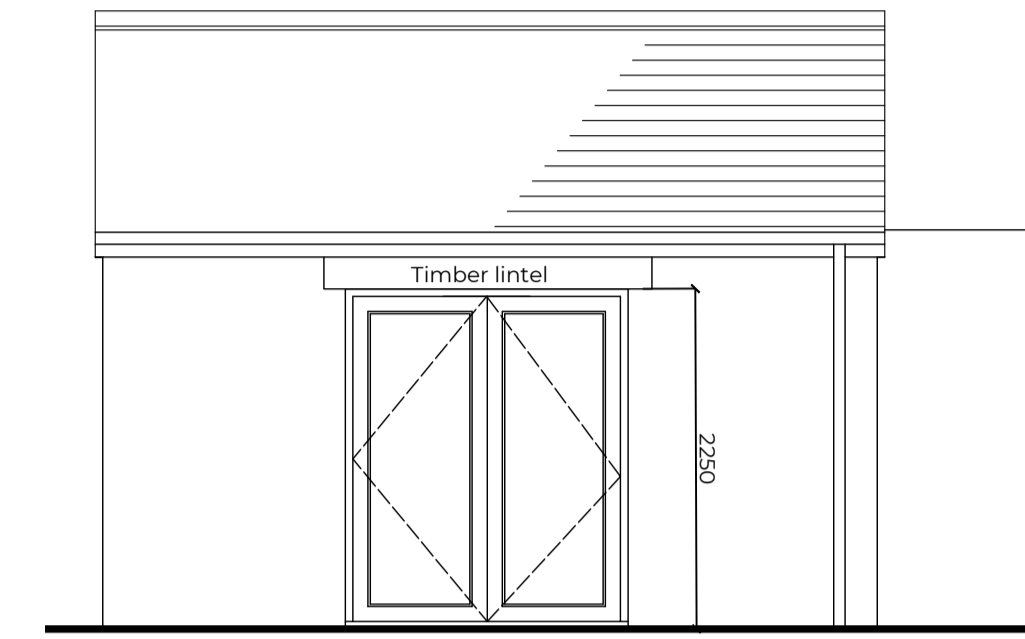


Rear Elevation
New glazed timber french doors

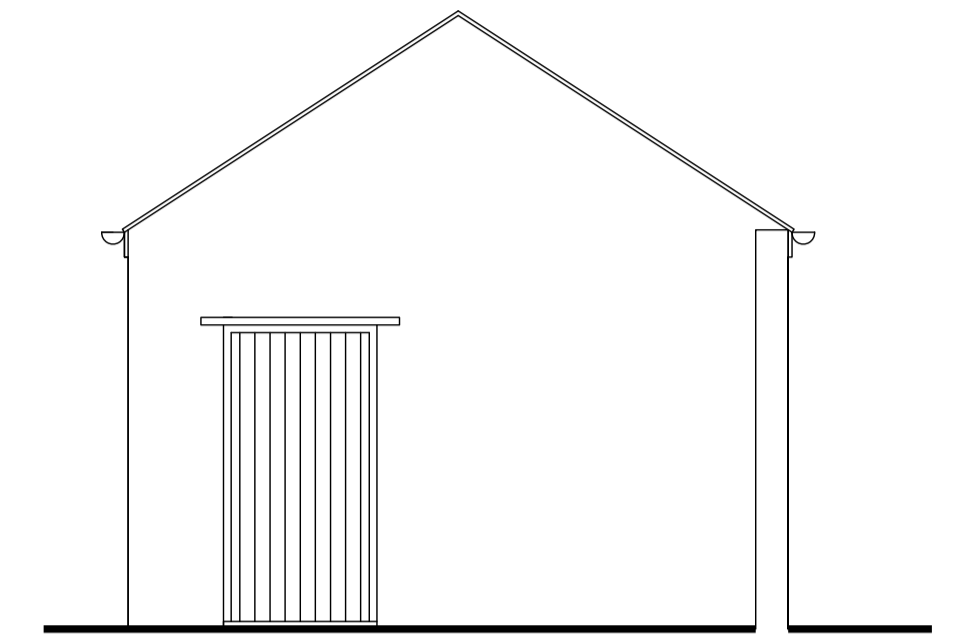


Side Elevation

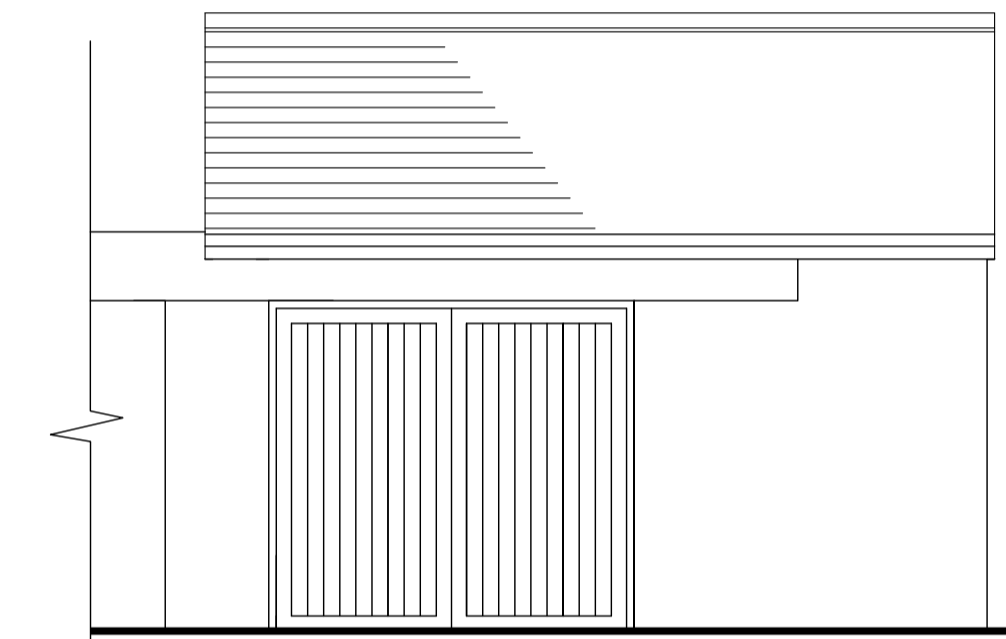

Front Elevation

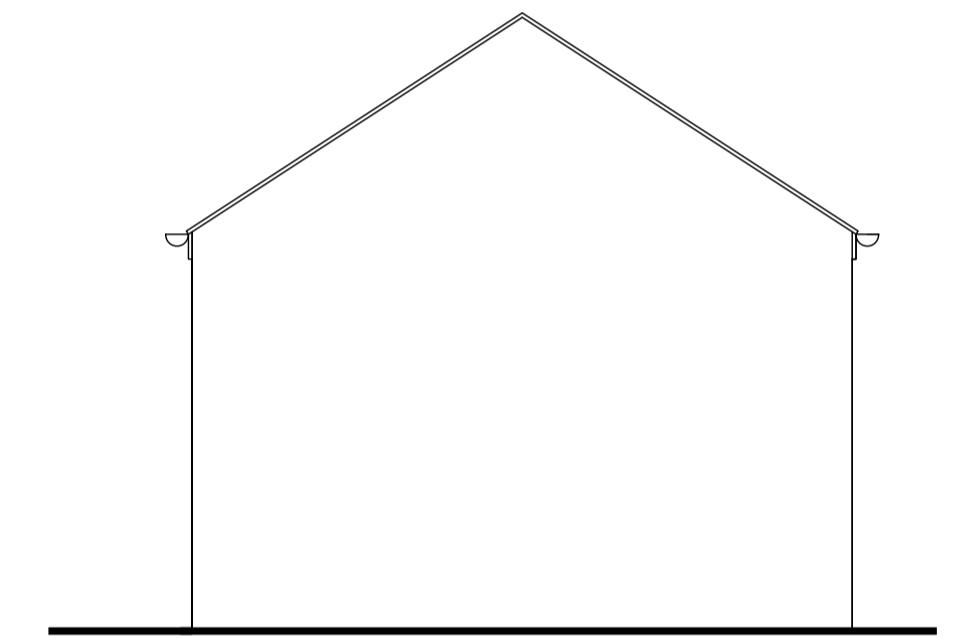

Side Elevation

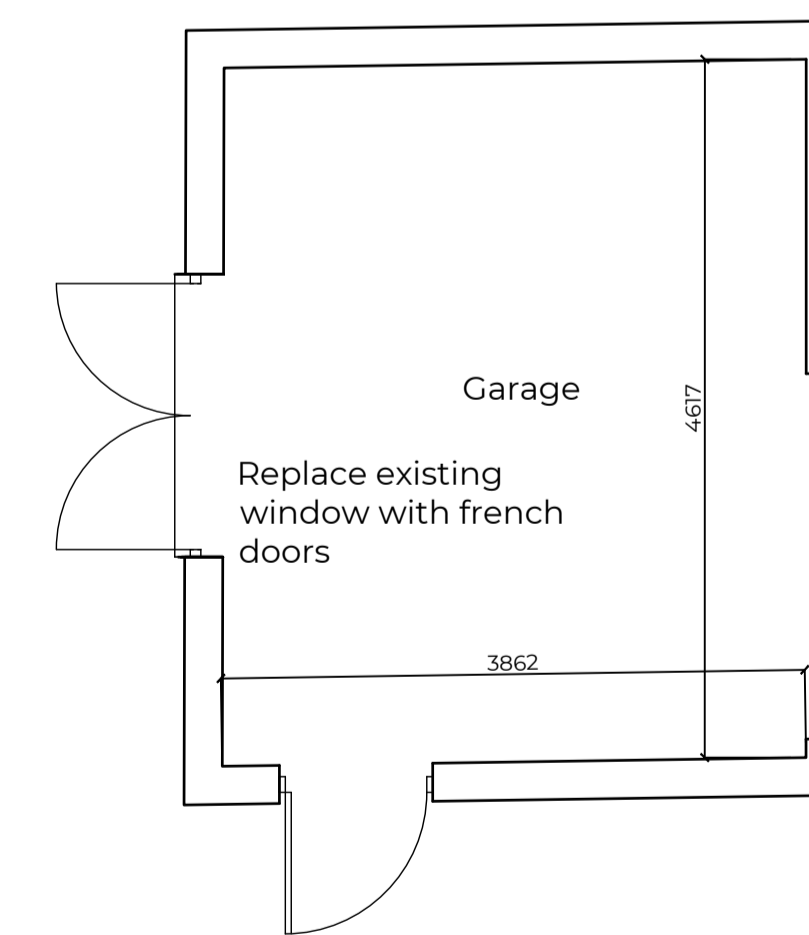

Garage Plan

Rev	Date	Comments
D	Dec 21	Revised
C	Nov 21	Revised
B	Oct 21	Revised
A	Oct 21	Revised

Rev Date Comments



Job
Proposed alterations and extensions at 41 Portland Street, Leamington Spa, CV32 5EY

Dwg Title
Plans as proposed

Scale 1:50@A1	Date Oct 2021
-------------------------	-------------------------

Job No. 043	No. 007	Rev. D
-----------------------	-------------------	------------------

DISCLAIMER
This drawing was prepared for the Client, Project & Site stated above and for the purposes set out in the Project Particulars.
This drawing is to be read in conjunction with all relevant drawings and specifications.
All measurements are to be checked on site and any discrepancies reported to the MACDOUGALL ARCHITECTURE.