




Front Elevation

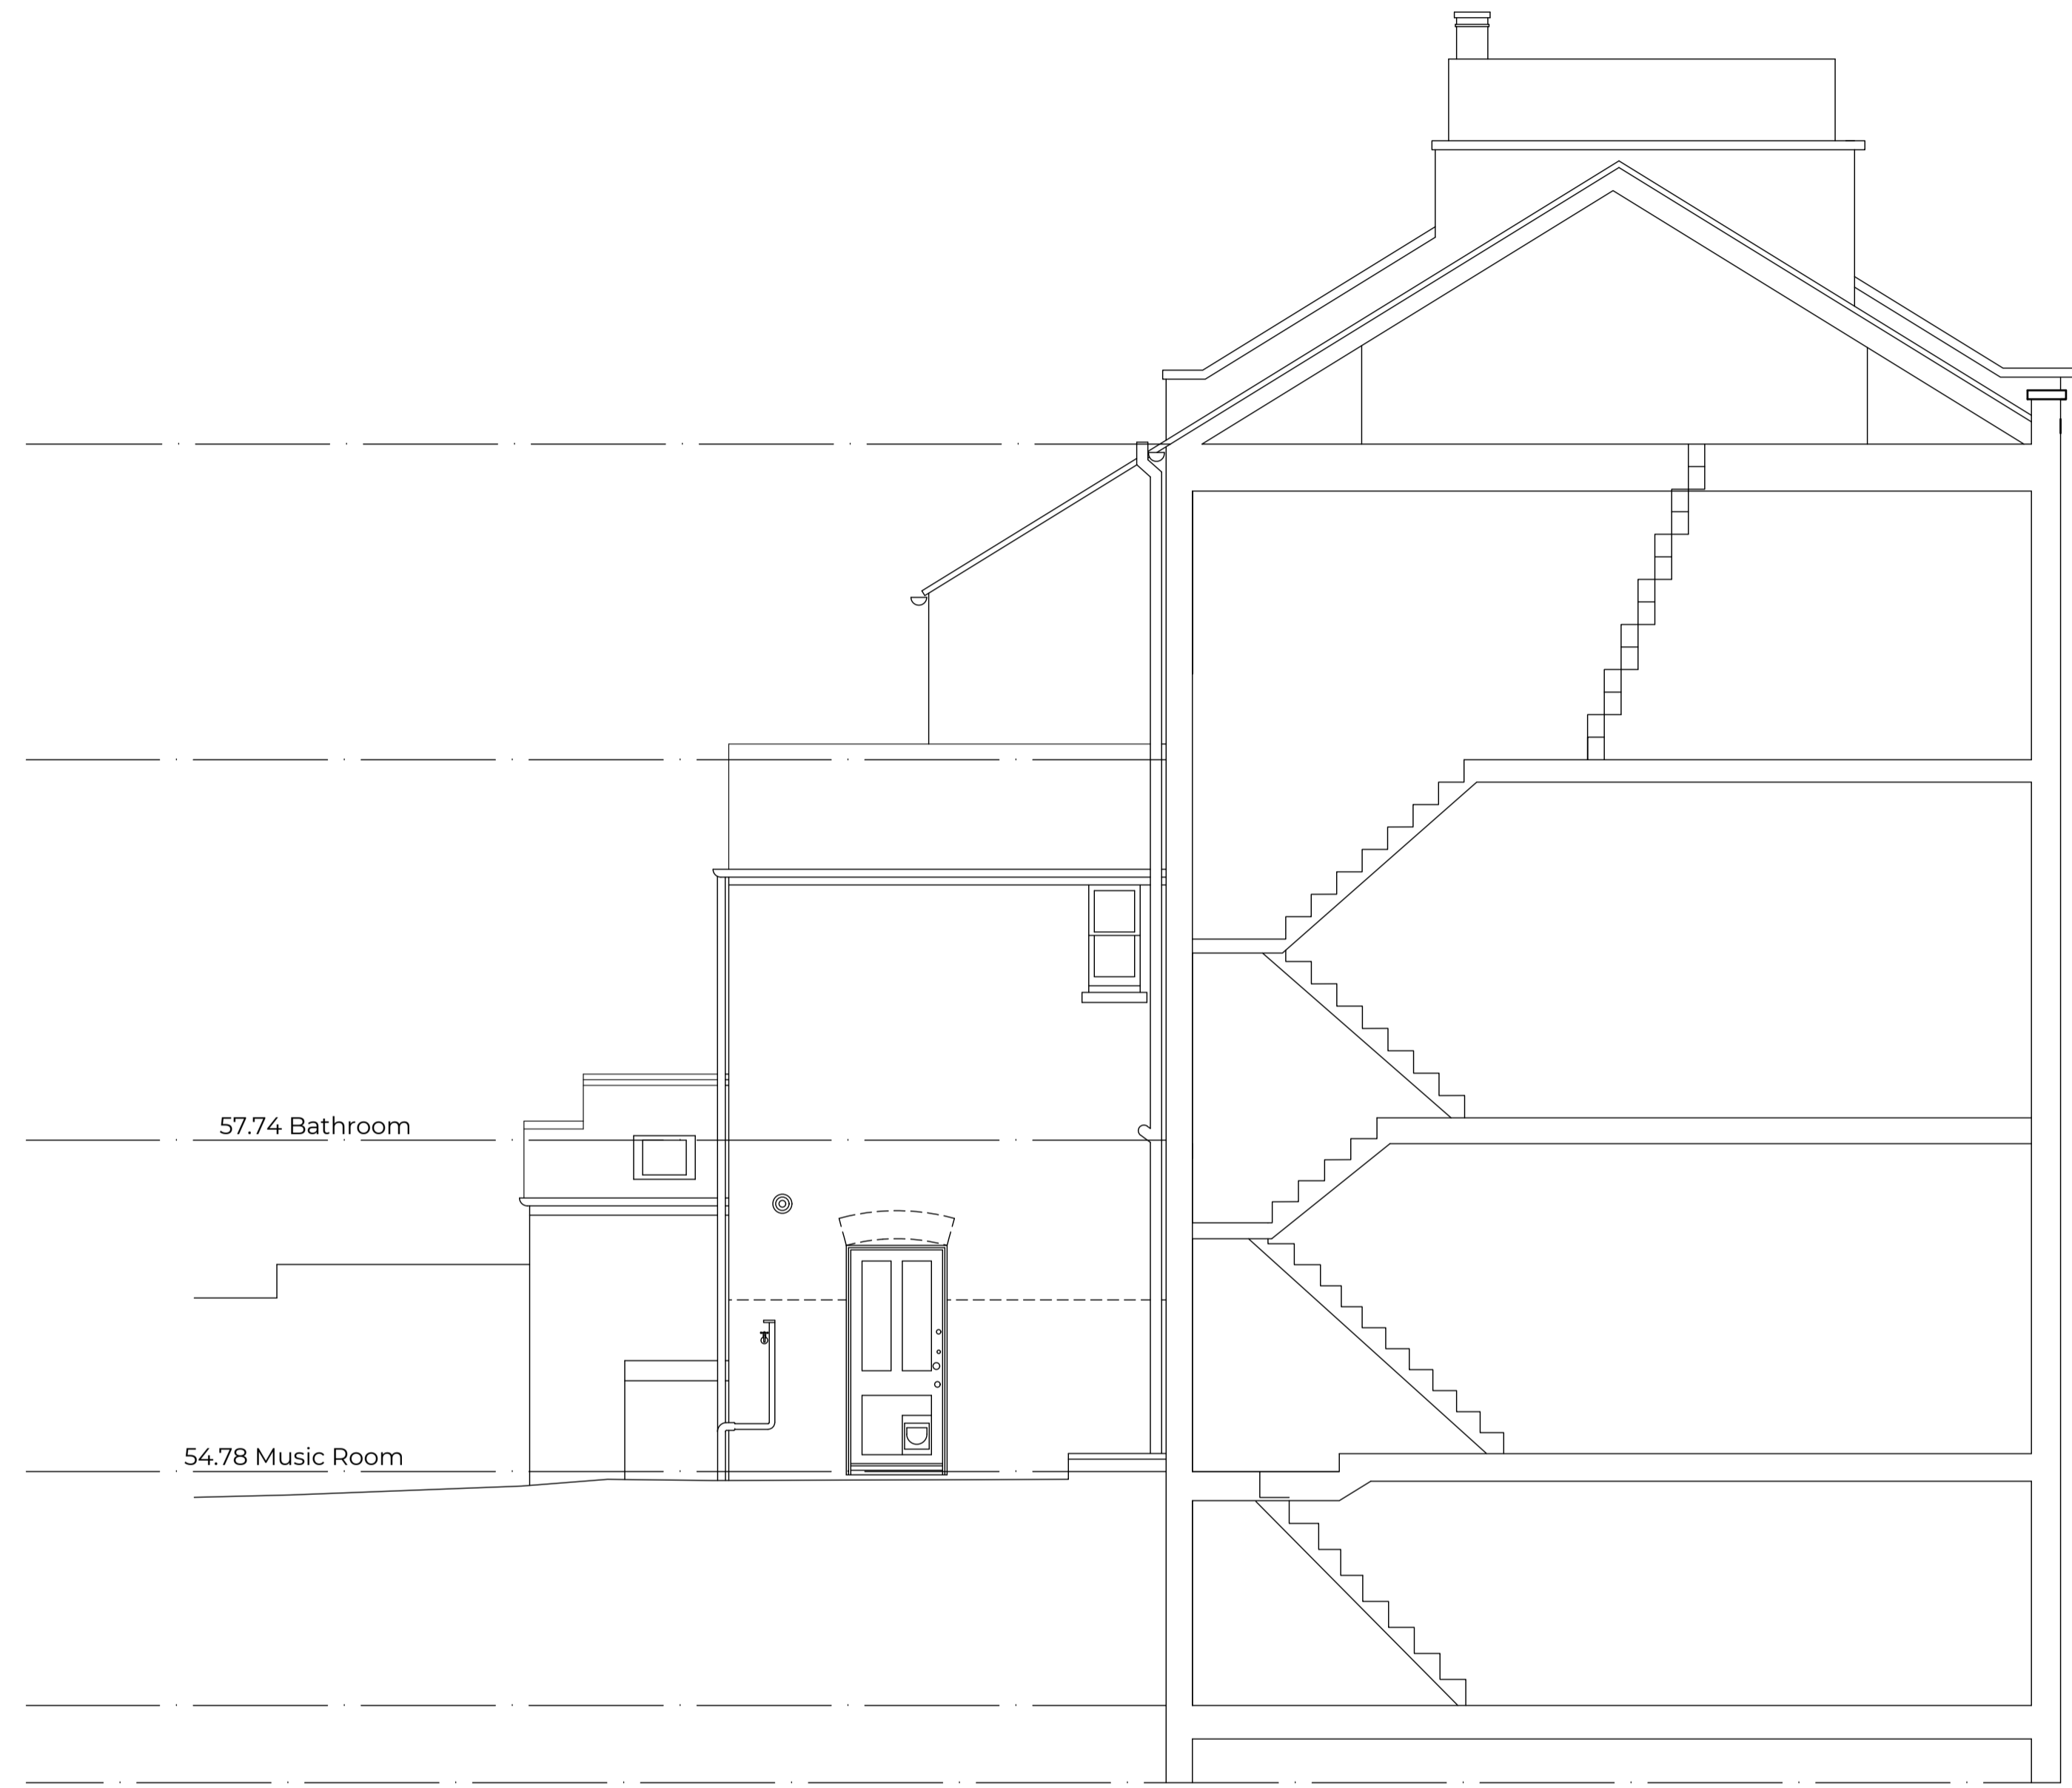

Side elvation

Rev	Date	Comments
Job Proposed alterations and extensions at 41 Portland Street, Learnington Spa, CV32 5EY		
Dwg Title Elevations as existing		
Scale 1:50@A1		Date Oct 2021
Job No. 043	No. 004	Rev. 004
<small>DISCLAIMER This drawing was prepared for the Client, Project & Site stated above and for the purposes set out in the Project Particulars. This drawing is to be read in conjunction with all relevant drawings and specifications. All measurements are to be checked on site and any discrepancies reported to the MACDOUGALL ARCHITECTURE</small>		