



Insertion Point

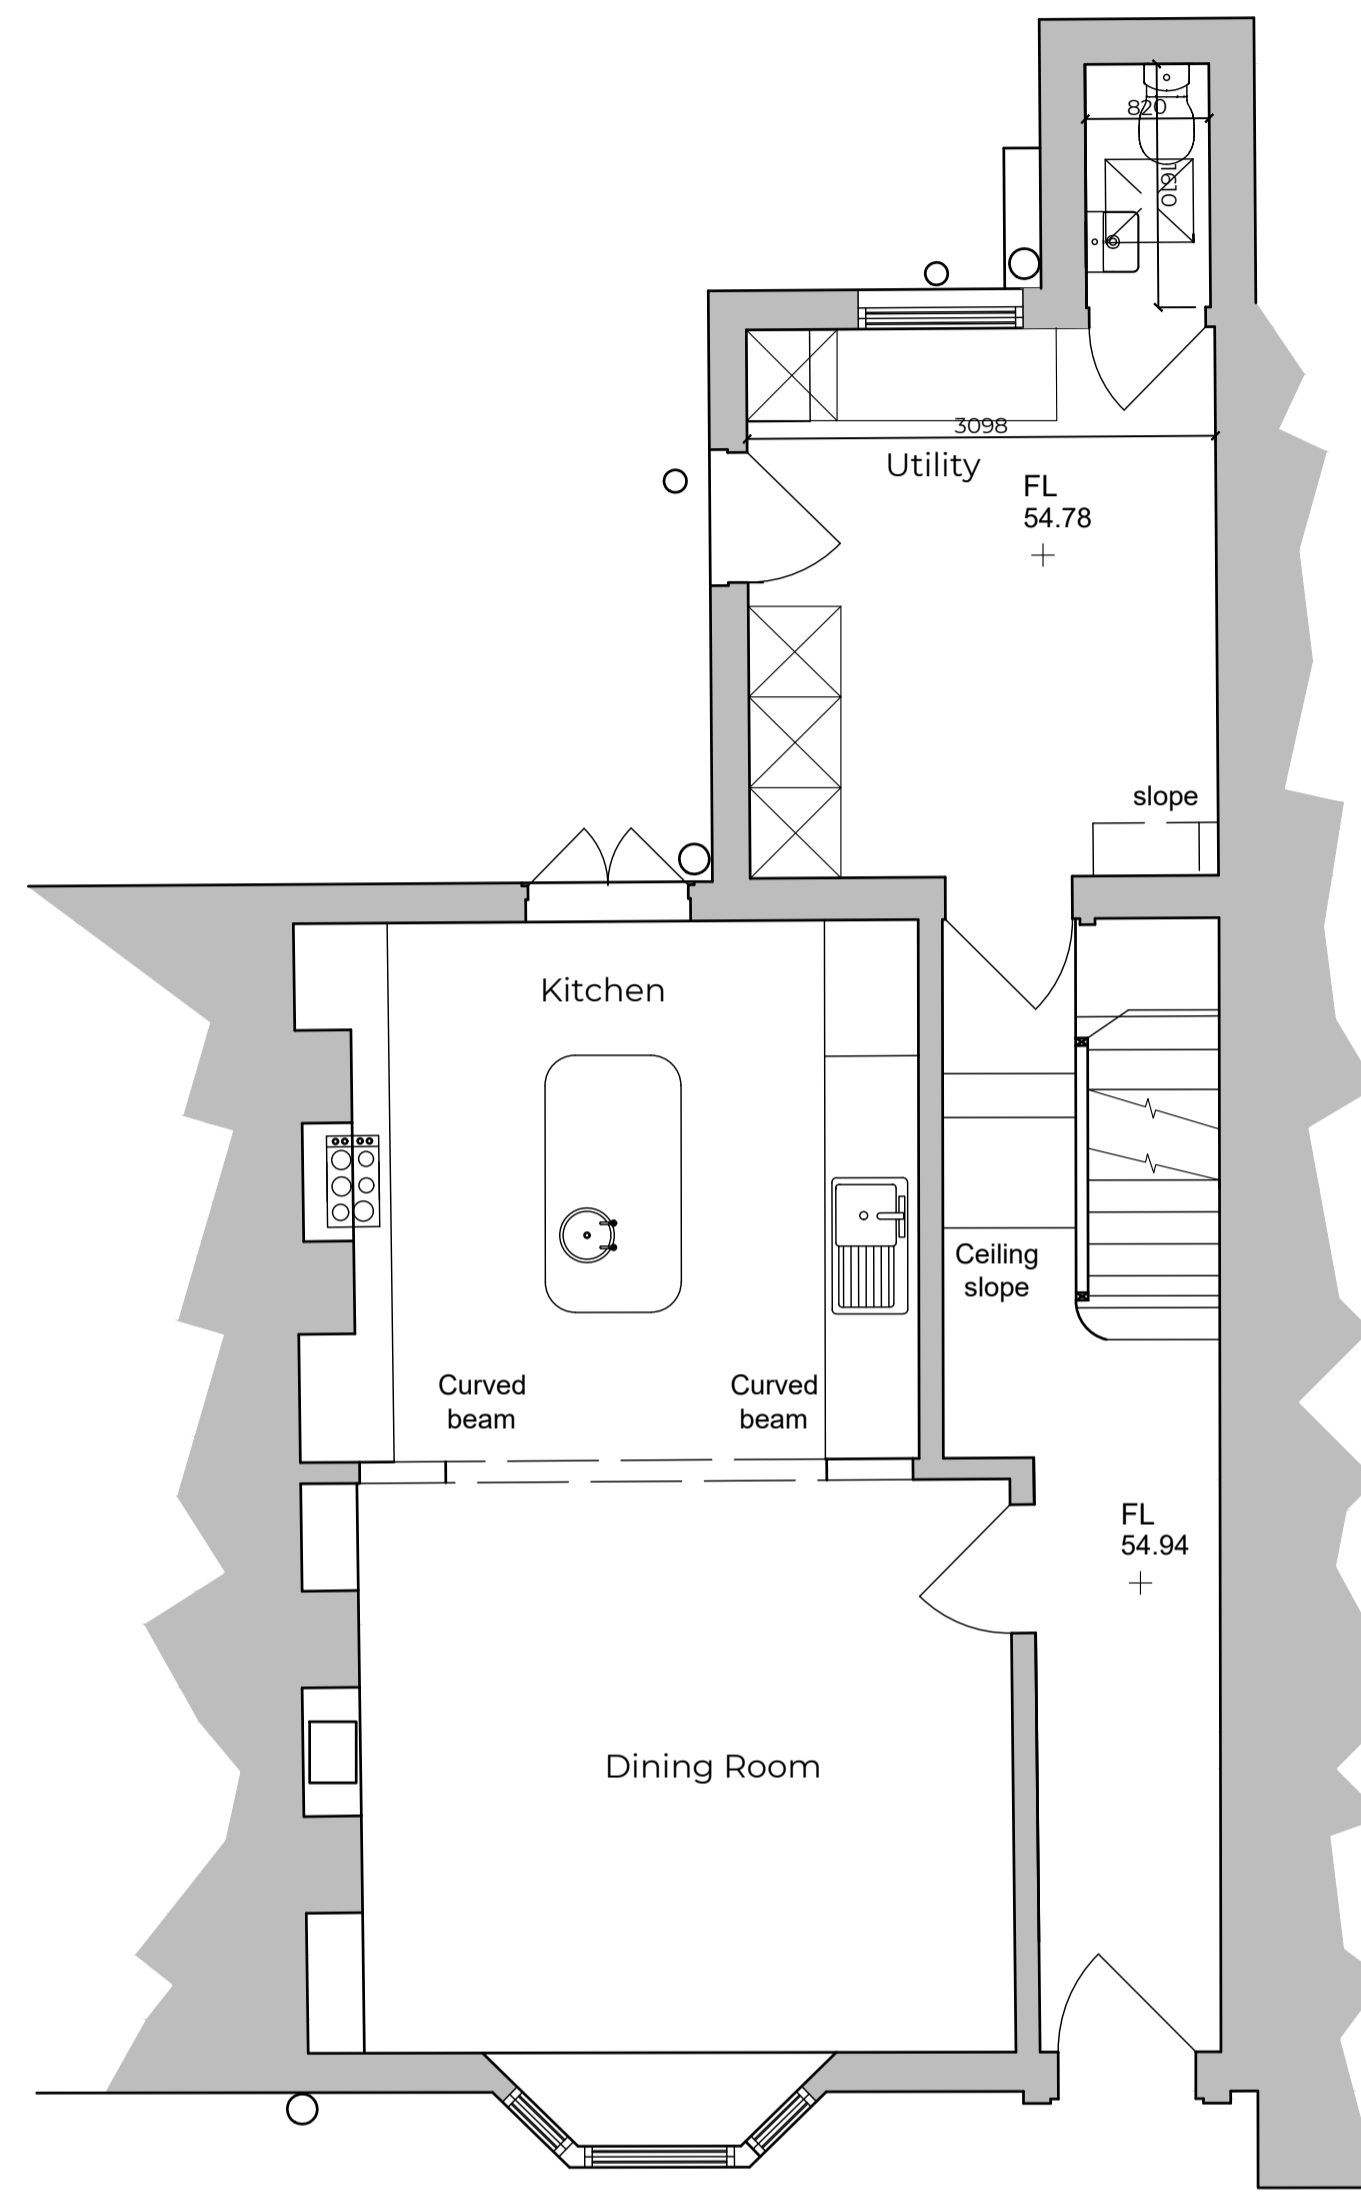

Basement Plan

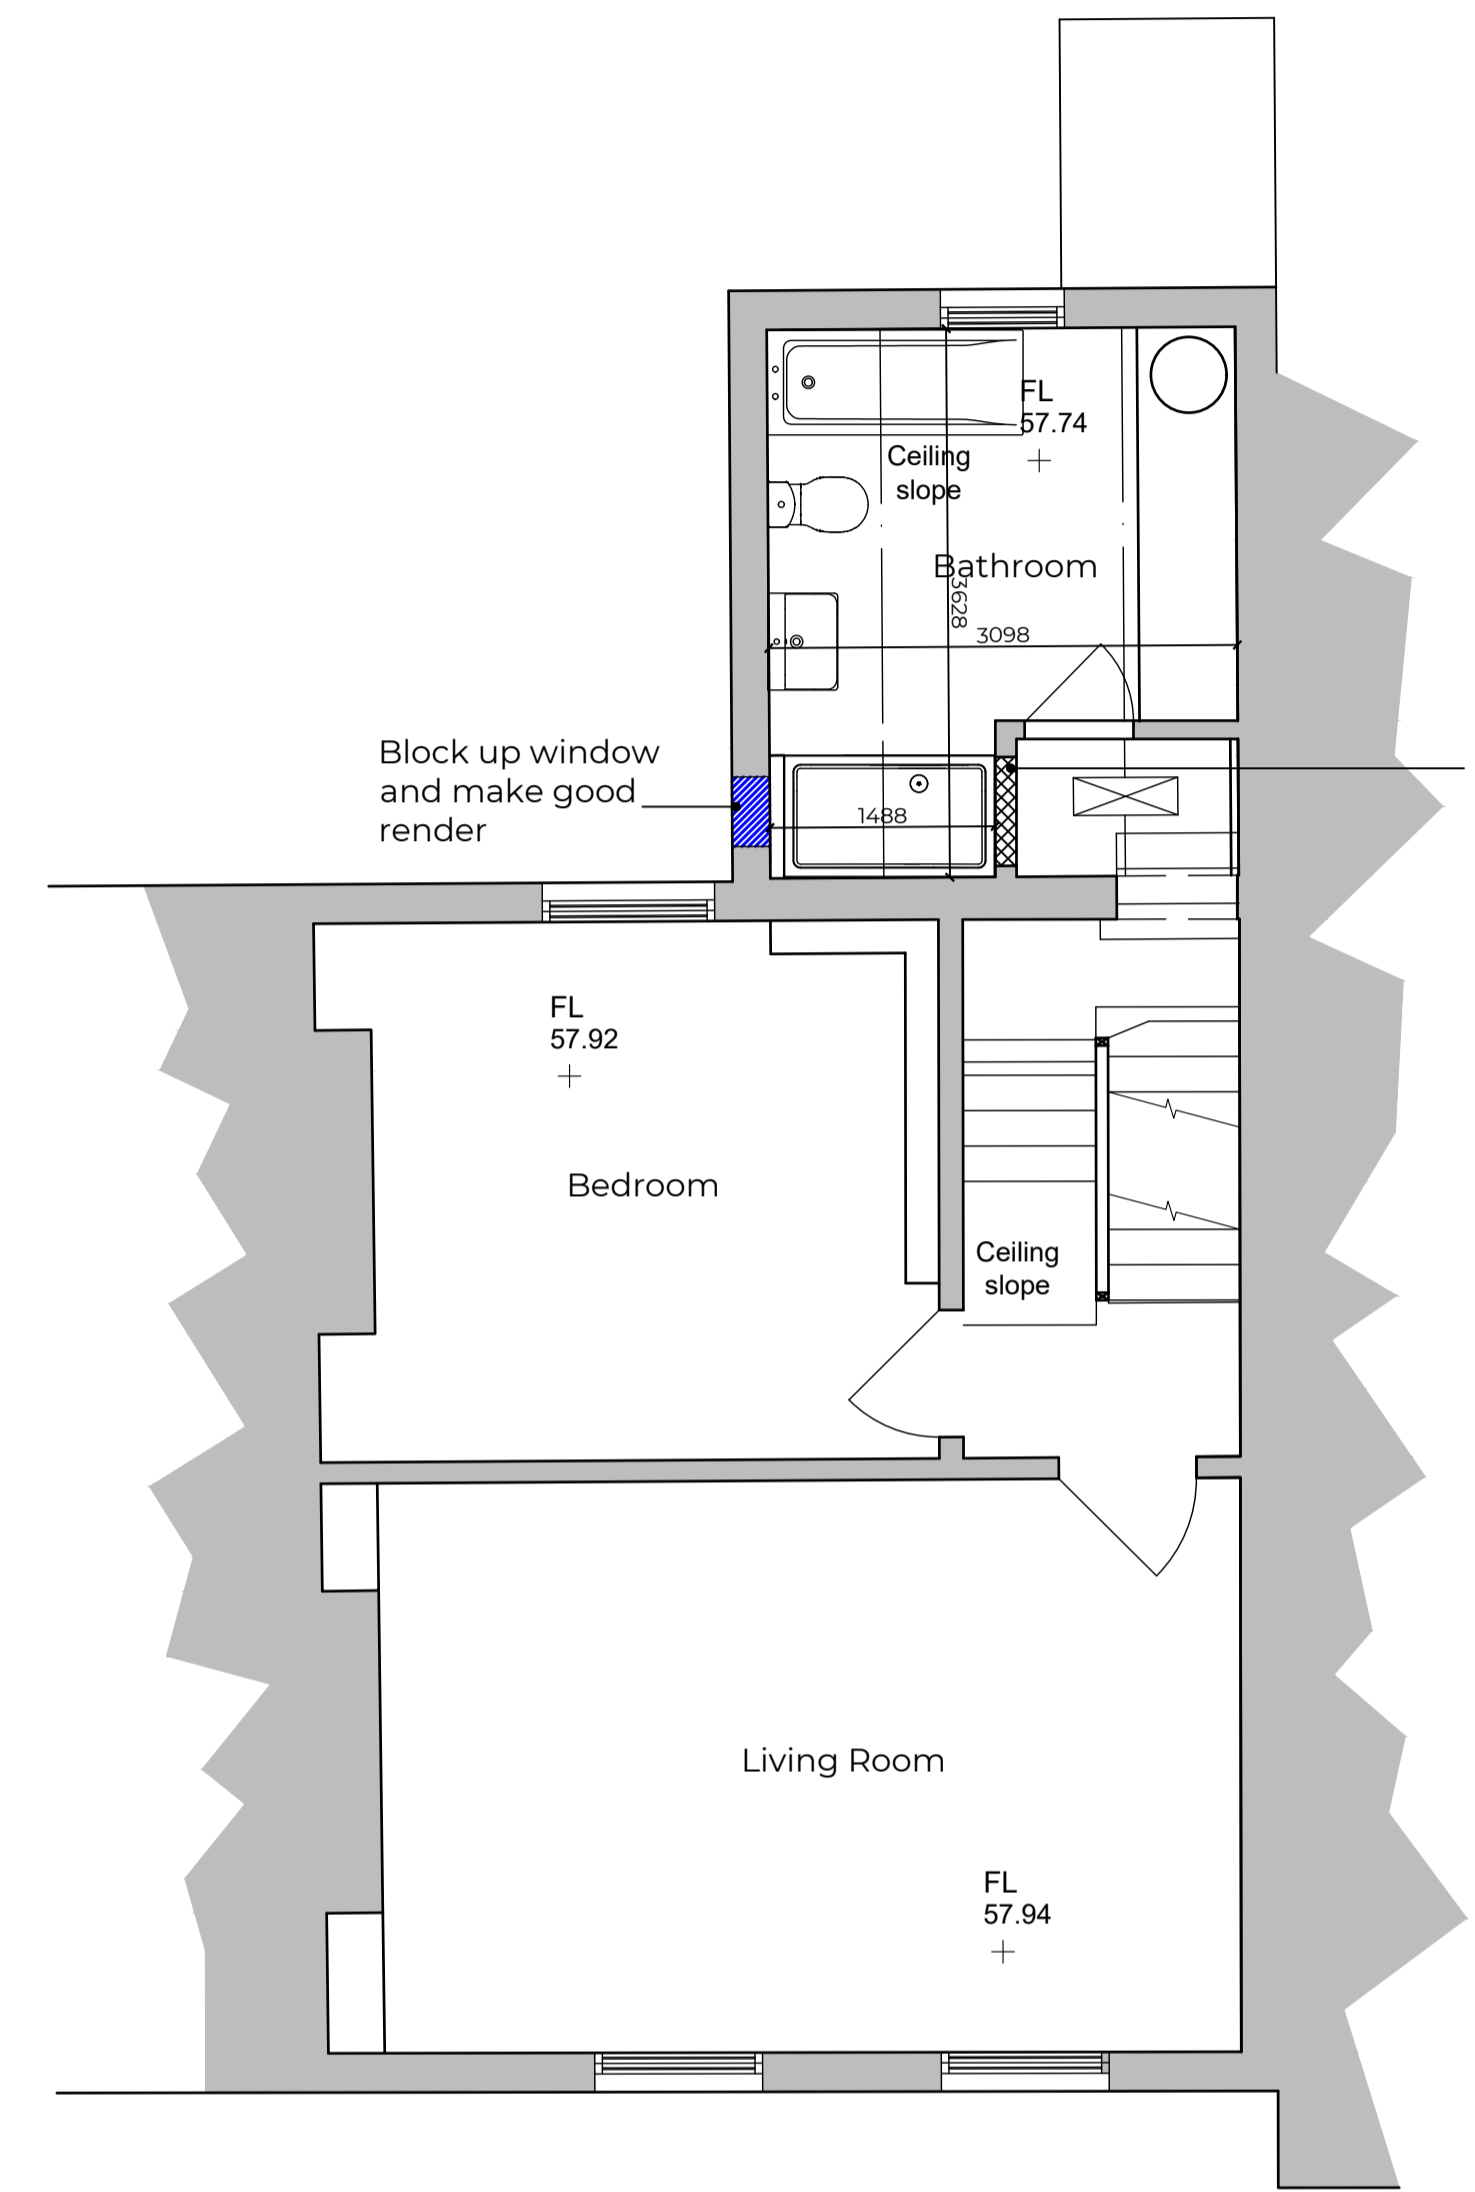

Ground Floor Plan



First Floor Plan

Rev	Date	Comments
A	Oct 21	Revised
 		
<b>Job</b> Proposed alterations and extensions at 41 Portland Street, Leamington Spa, CV32 5EY		
<b>Dwg Title</b> Plans as proposed		
<b>Scale</b> 1:50@A1		<b>Date</b> Oct 2021
<b>Job No.</b> 043	<b>No.</b> 006	<b>Rev.</b> A
<small>DISCLAIMER            This drawing was prepared for the Client, Project &amp; Site stated above and for the purposes set out in the Project Particulars.            This drawing is to be read in conjunction with all relevant drawings and specifications.            All measurements are to be checked on site and any discrepancies reported to the MACDOUGALL ARCHITECTURE.</small>		