

Do not scale this drawing. All dimensions must be checked on site. Copyright © Studio Six Architecture Ltd. All Rights Reserved. No reproduction in any material form is permitted without consent. All dimensions are in mm.



ADDRESS 1	ADDRESS 2	CITY	POSTCODE
C4DI	Queen St.	Hull	HU1 1UU


WEBSITE
www.studio-six.co.uk



01 NORTH EAST FACING REAR ELEVATION AS EXISTING
SCALE 1:100




02 SOUTH WEST FACING FRONT ELEVATION AS EXISTING
SCALE 1:100

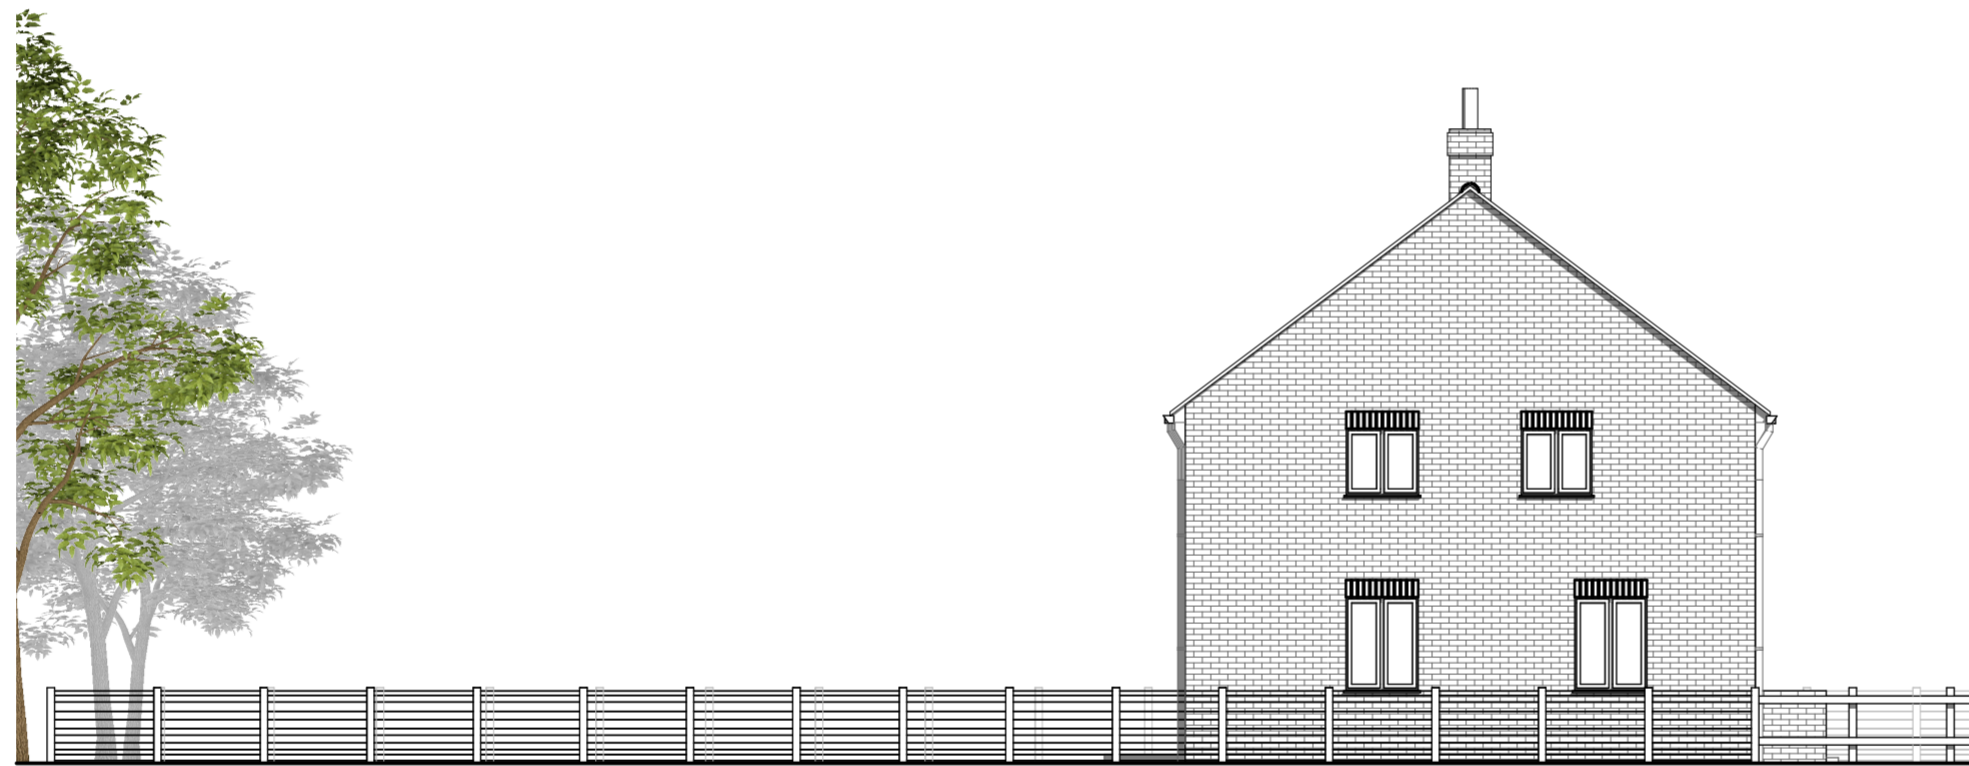

03 NORTH WEST FACING SIDE ELEVATION AS EXISTING
SCALE 1:100



04 SOUTH EAST FACING SIDE ELEVATION AS EXISTING
SCALE 1:100

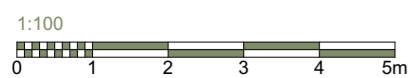

STATUS	SCALE
Planning	1:100 @ A2

CLIENT
Mr Taylor

PROJECT TITLE
Extensions, alterations & proposed garage

PROJECT ADDRESS
Fairview Sunk Island HU12 9JX

DRAWING TITLE
Elevations as Existing

PROJECT NO.	DRAWING NO.	REVISION
124	300	B

DATE	DRAWN	CHECKED
27/01/2022	HP	MJR

REVISIONS		
Rev A	11/02/2022	Scale bar corrected
Rev B	21/02/2022	Updated for D.C (textures removed)