


Do not scale this drawing. All dimensions must be checked on site. Copyright © Studio Six Architecture Ltd. All Rights Reserved. No reproduction in any material form is permitted without consent. All dimensions are in mm.

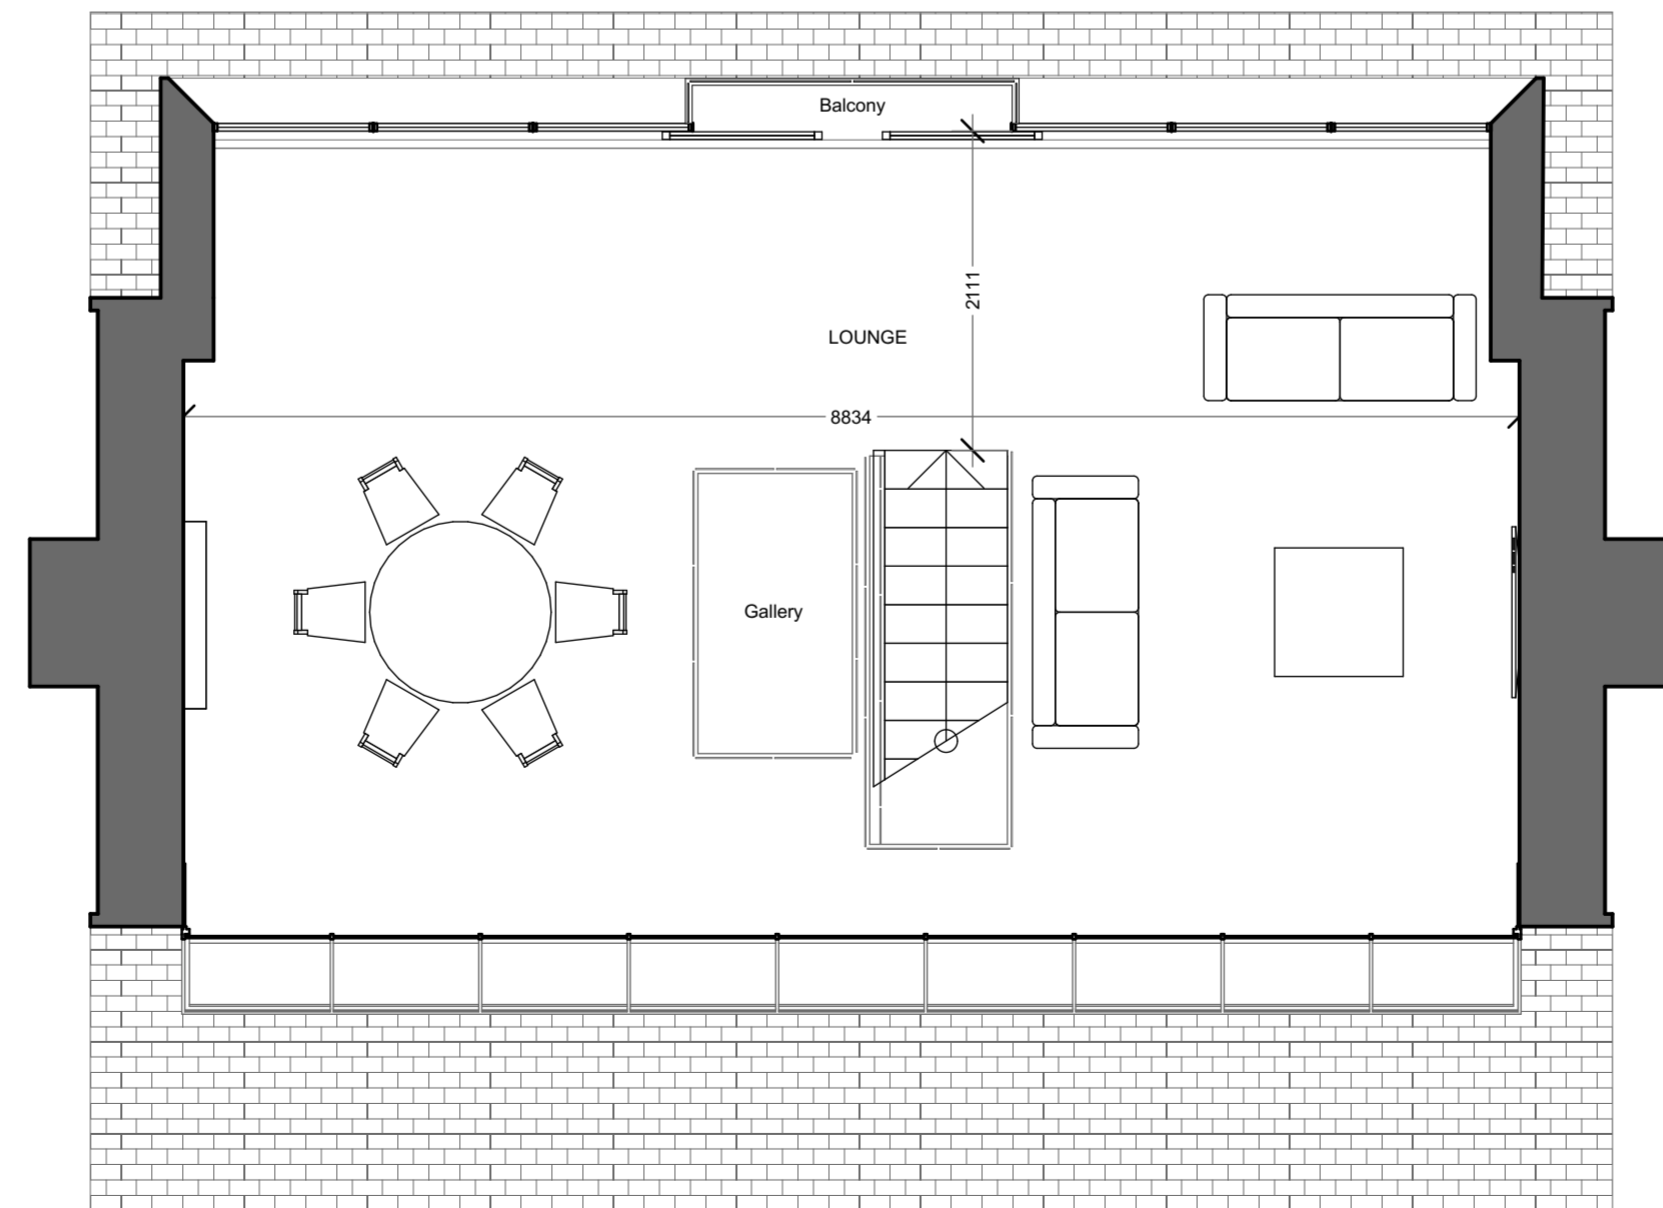

ADDRESS 1 C4DI	ADDRESS 2 Queen St.	CITY Hull	POSTCODE HU1 1UU
-------------------	------------------------	--------------	---------------------

WEBSITE
www.studio-six.co.uk



STATUS Planning	SCALE 1:50 @ A2
--------------------	--------------------

CLIENT
Mr Taylor

PROJECT TITLE
Extensions, alterations & proposed garage

PROJECT ADDRESS
Fairview
Sunk Island
HU12 9JX

DRAWING TITLE
Second Floor Plan as Proposed

PROJECT NO. 124	DRAWING NO. 203	REVISION A
--------------------	--------------------	---------------

DATE 10/12/2021	DRAWN HP	CHECKED MJR
--------------------	-------------	----------------

REVISIONS

Rev A	24/01/2022	Updated For Client
-------	------------	--------------------

