

DRAWN AT A3

DB DESIGN & DRAUGHTING
 6 GREBE CLOSE
 SOUTH BEACH
 BLYTH
 NORTHUMBERLAND
 NE24 3QU

tel: 07391 407 370
 email: info.dbdd@gmail.com

CLIENT:
MR PROCTOR
HEALEYWOOD FARM
HEPSCOTT
MORPETH
NE61 6NW

PROJECT:
PROPOSED SINGLE STOREY SIDE
EXTENSION

DRG TITLE:
KEY PLAN
 SCALE 1:5000

DRG No:
2021-047-01

REV	DATE	DESCRIPTION
0	31/01/2022	ORIGINAL FOR PLANNING



DRAWN AT A3

DB DESIGN & DRAUGHTING
 6 GREBE CLOSE
 SOUTH BEACH
 BLYTH
 NORTHUMBERLAND
 NE24 3QU

A3 tel: email: mob: 07391 407 370 info: dbdd@gmail.com

CLIENT:
 MR PROCTOR
 HEALEYWOOD FARM
 HEPSCOTT
 MORPETH
 NE61 6NW

PROJECT:
 PROPOSED SINGLE STOREY SIDE
 EXTENSION

DRG TITLE:
 LOCATION PLAN
 SCALE 1:1250

DRG No:
 2021-047-02


REV	DATE	DESCRIPTION
0	31/01/2022	ORIGINAL FOR PLANNING

50mm
0
DRAWN AT A3



Healeywood

EXISTING PLOT PLAN
1:200

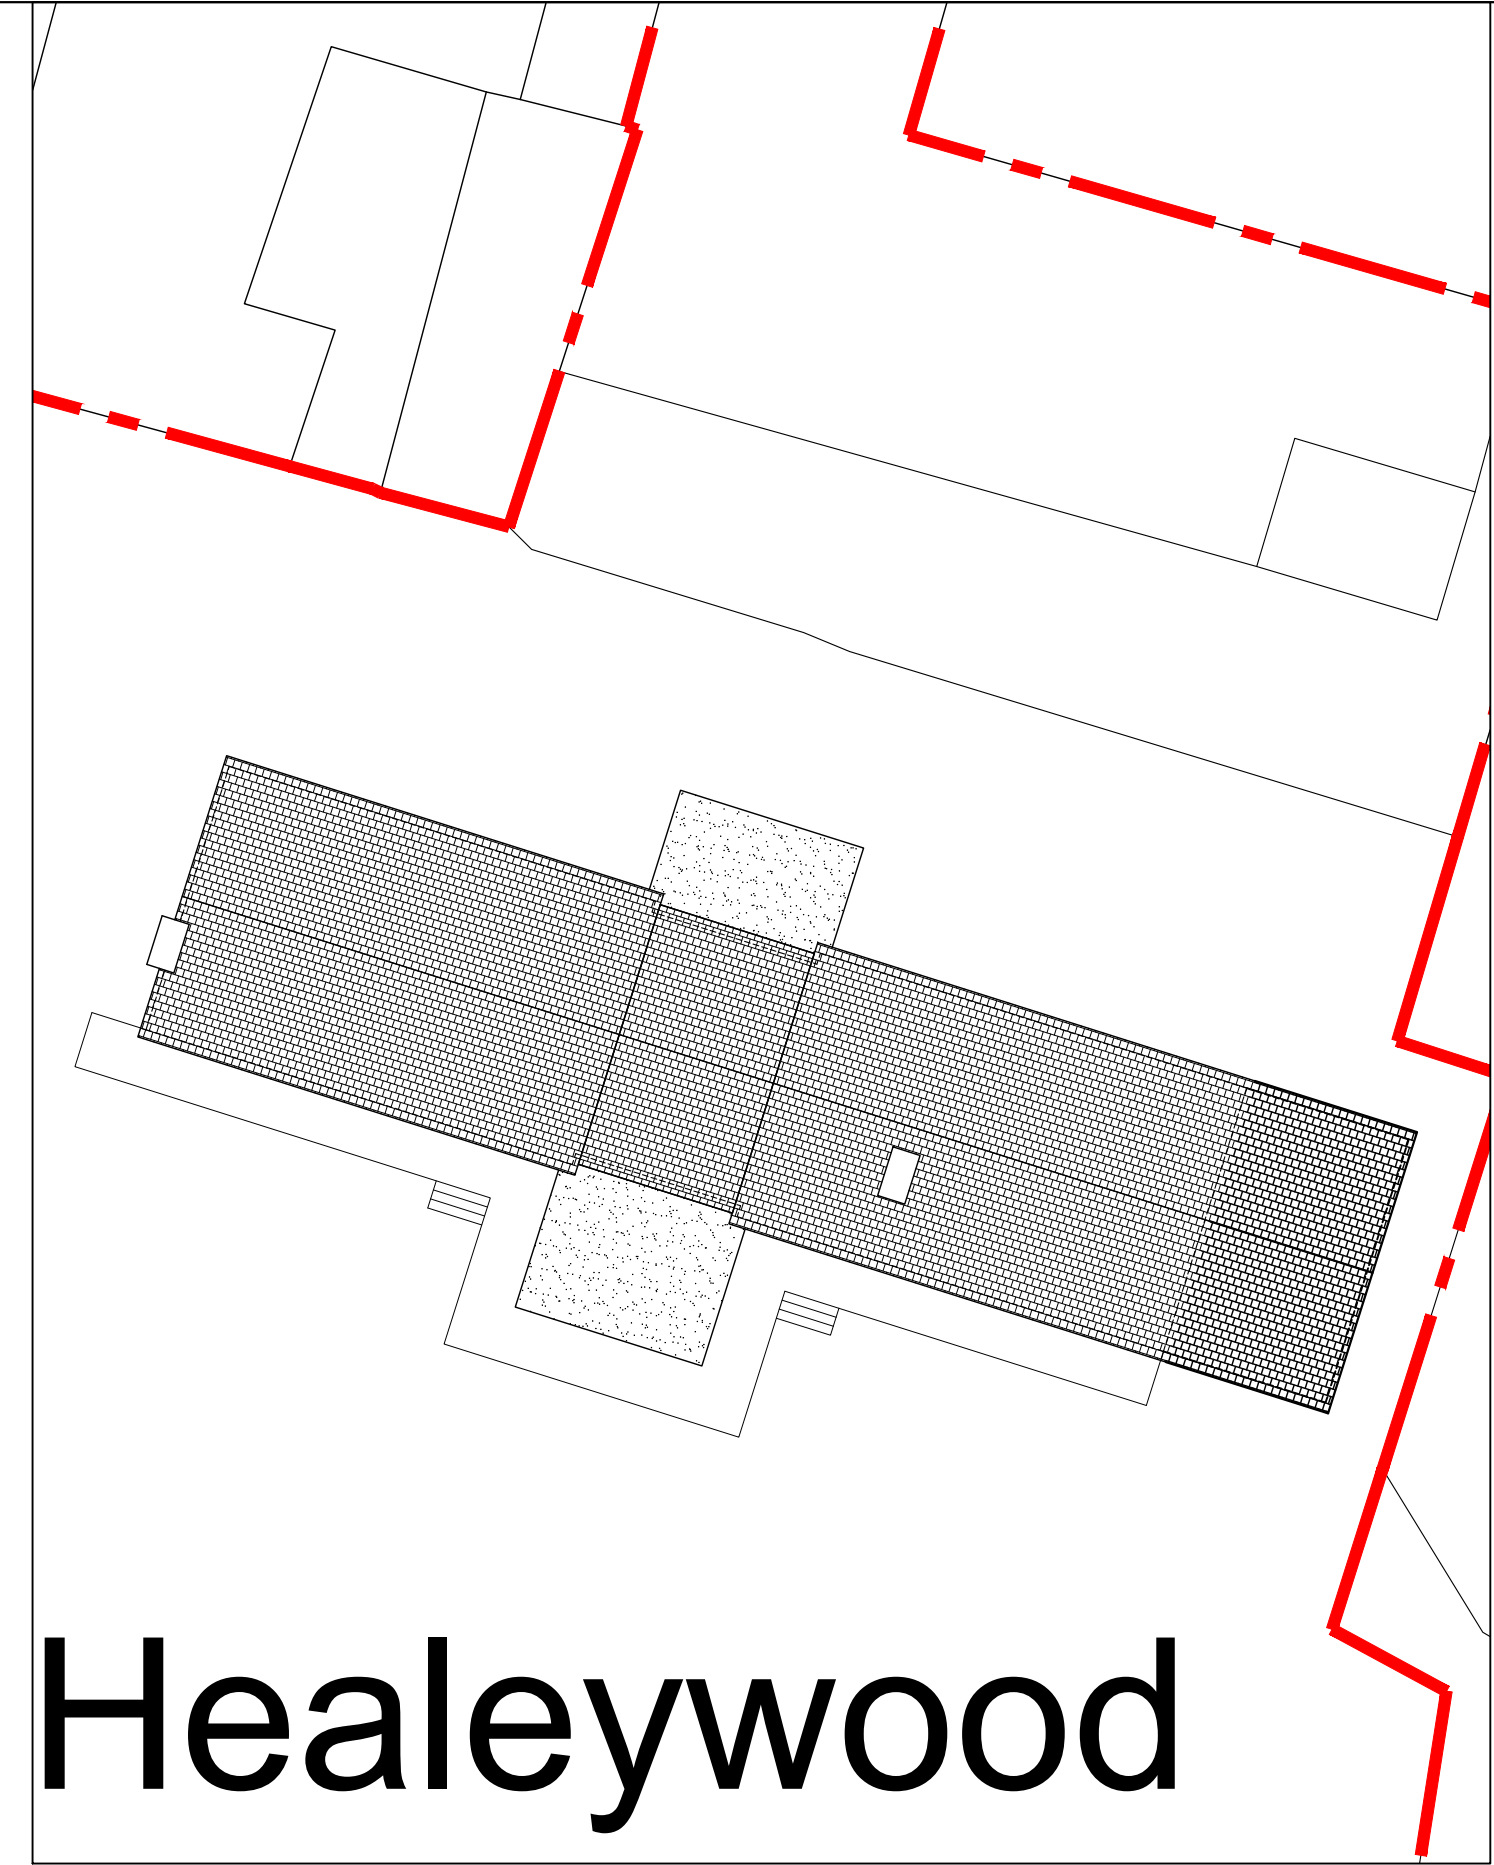

Healeywood

PROPOSED PLOT PLAN
1:200

DB DESIGN & DRAUGHTING
6 GREBE CLOSE
SOUTH BEACH
BLYTH
NORTHUMBERLAND
NE24 3QU

A3
tel: email:
mob: 07391 407 370
info: dbdd@gmail.com

CLIENT:
MR PROCTOR
HEALEYWOOD FARM
HEPSCOTT
MORPETH
NE61 6NW

PROJECT:
PROPOSED SINGLE STOREY SIDE
EXTENSION

DRG TITLE:


PLOT PLANS

DRG No:
2021-047-03

REV	DATE	DESCRIPTION
0	31/01/2022	ORIGINAL FOR PLANNING

50mm

DRAWN AT A3

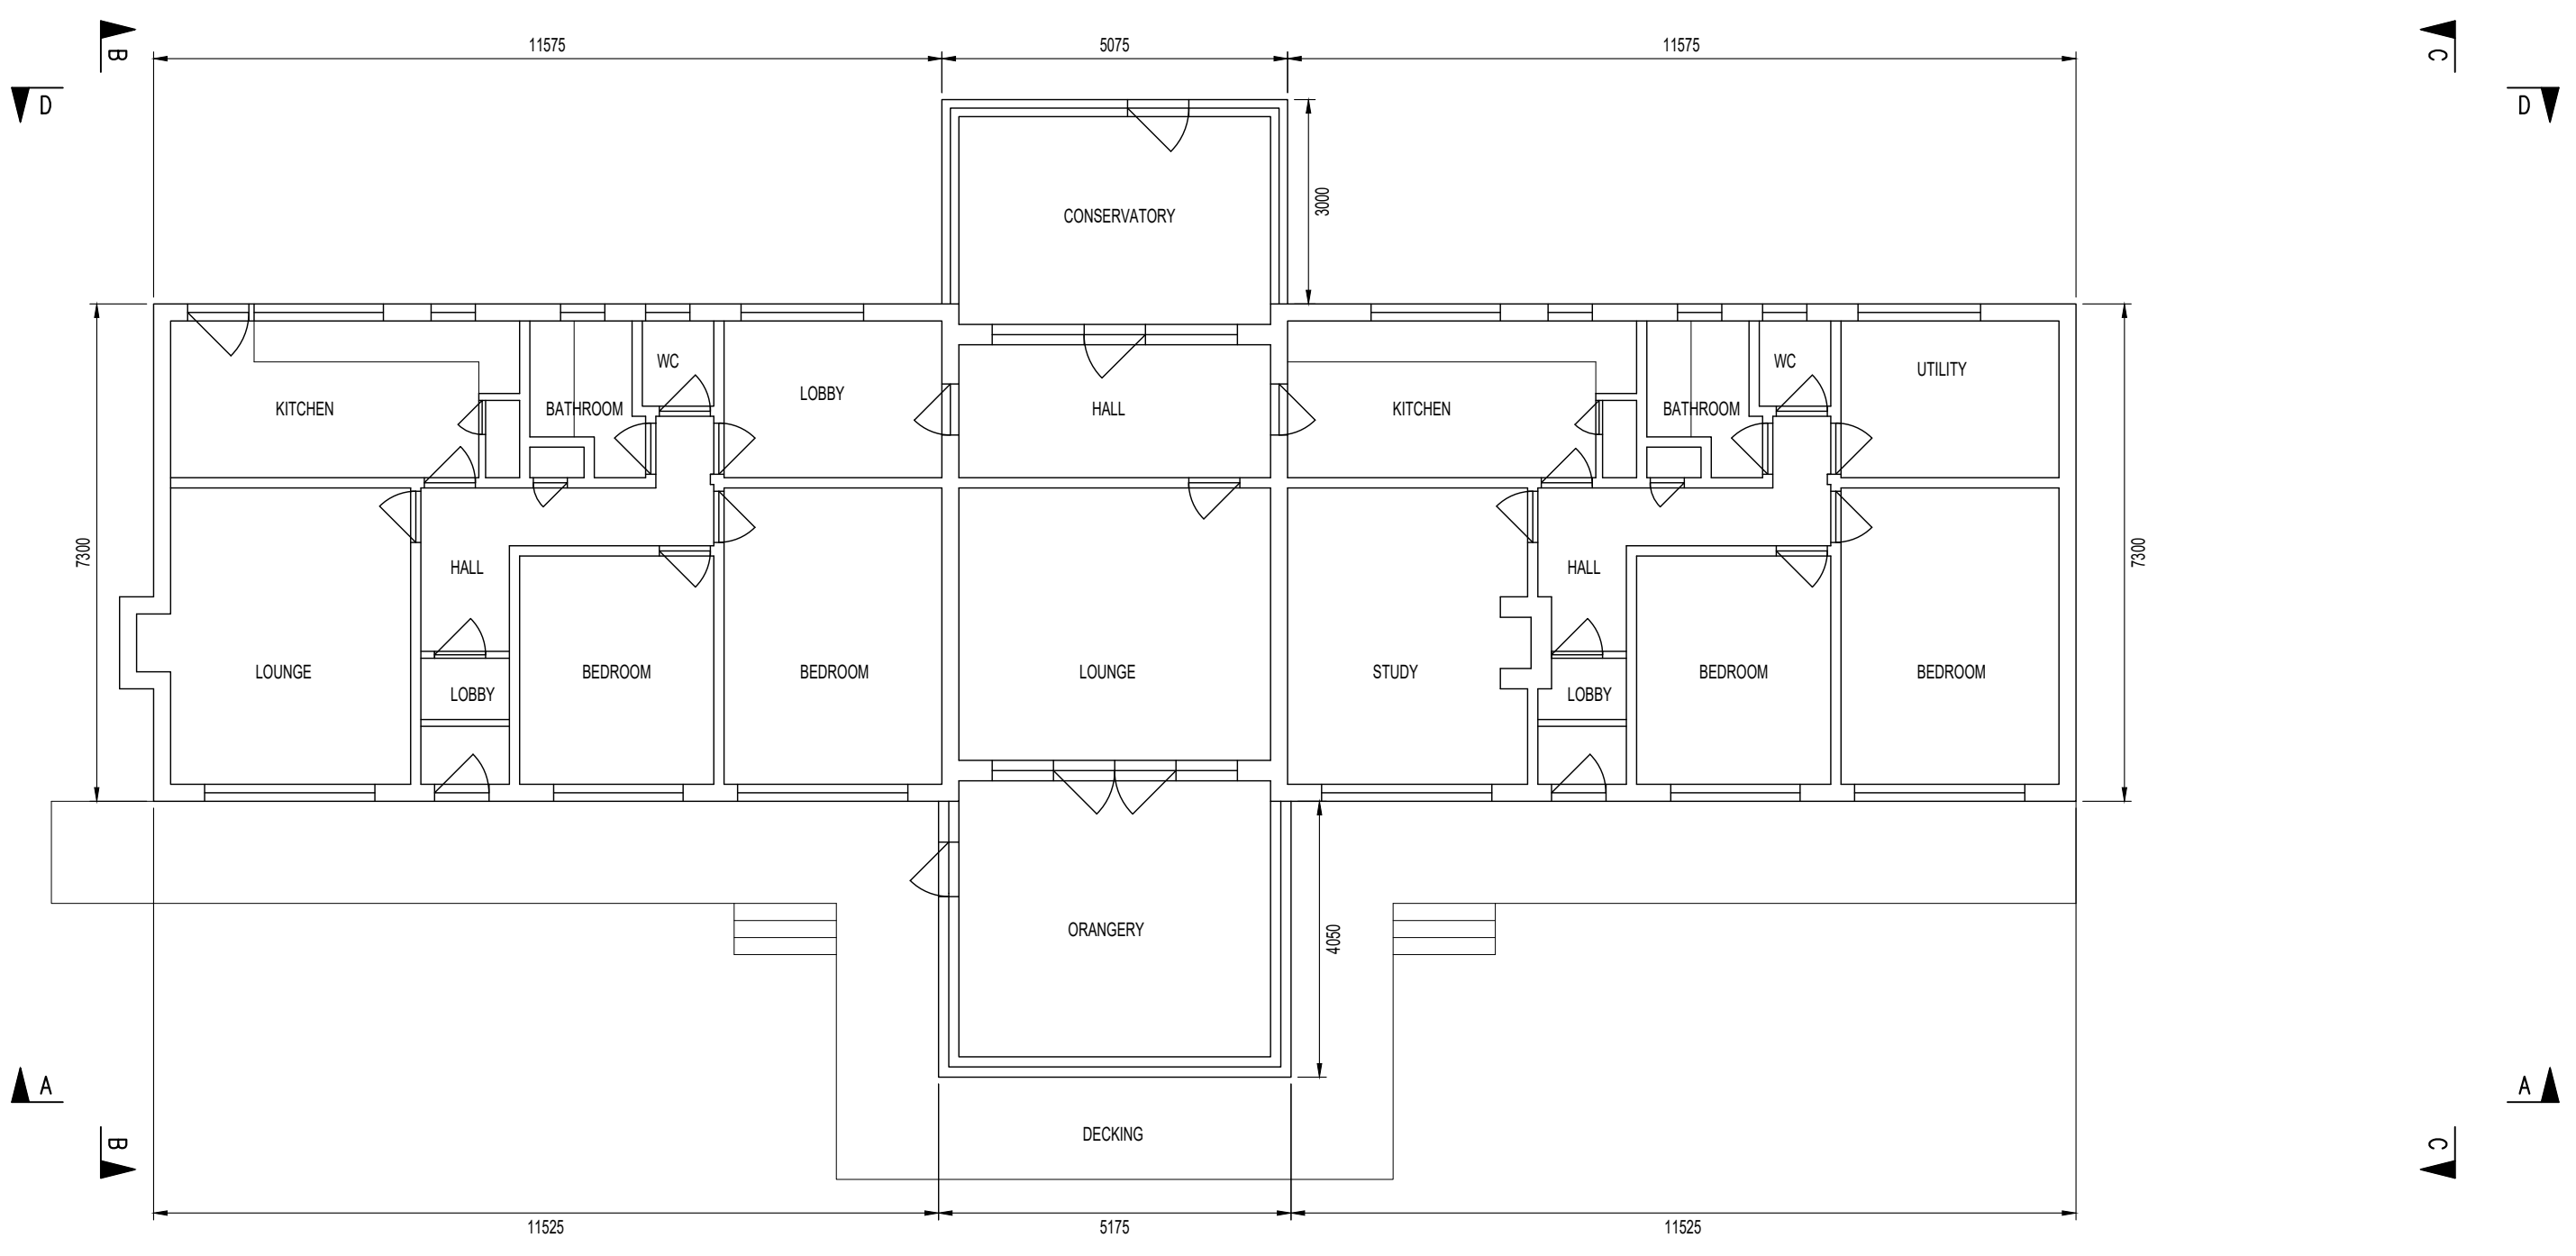


EXISTING GROUND FLOOR PLAN
SCALE 1:100

	6 GREBE CLOSE SOUTH BEACH BLYTH NORTHUMBERLAND NE24 3QU	CLIENT: MR PROCTOR HEALEYWOOD FARM HEPSCOTT MORPETH NE61 6NW	PROJECT: PROPOSED SINGLE STOREY SIDE EXTENSION	DRG TITLE: EXISTING GROUND FLOOR PLAN	DRG No: 2021-047-04			
						0	31/01/2022	ORIGINAL FOR PLANNING
A3	tel: email:	mob: 07391 407 370 info: dbdd@gmail.com				REV	DATE	DESCRIPTION

50mm

DRAWN AT A3

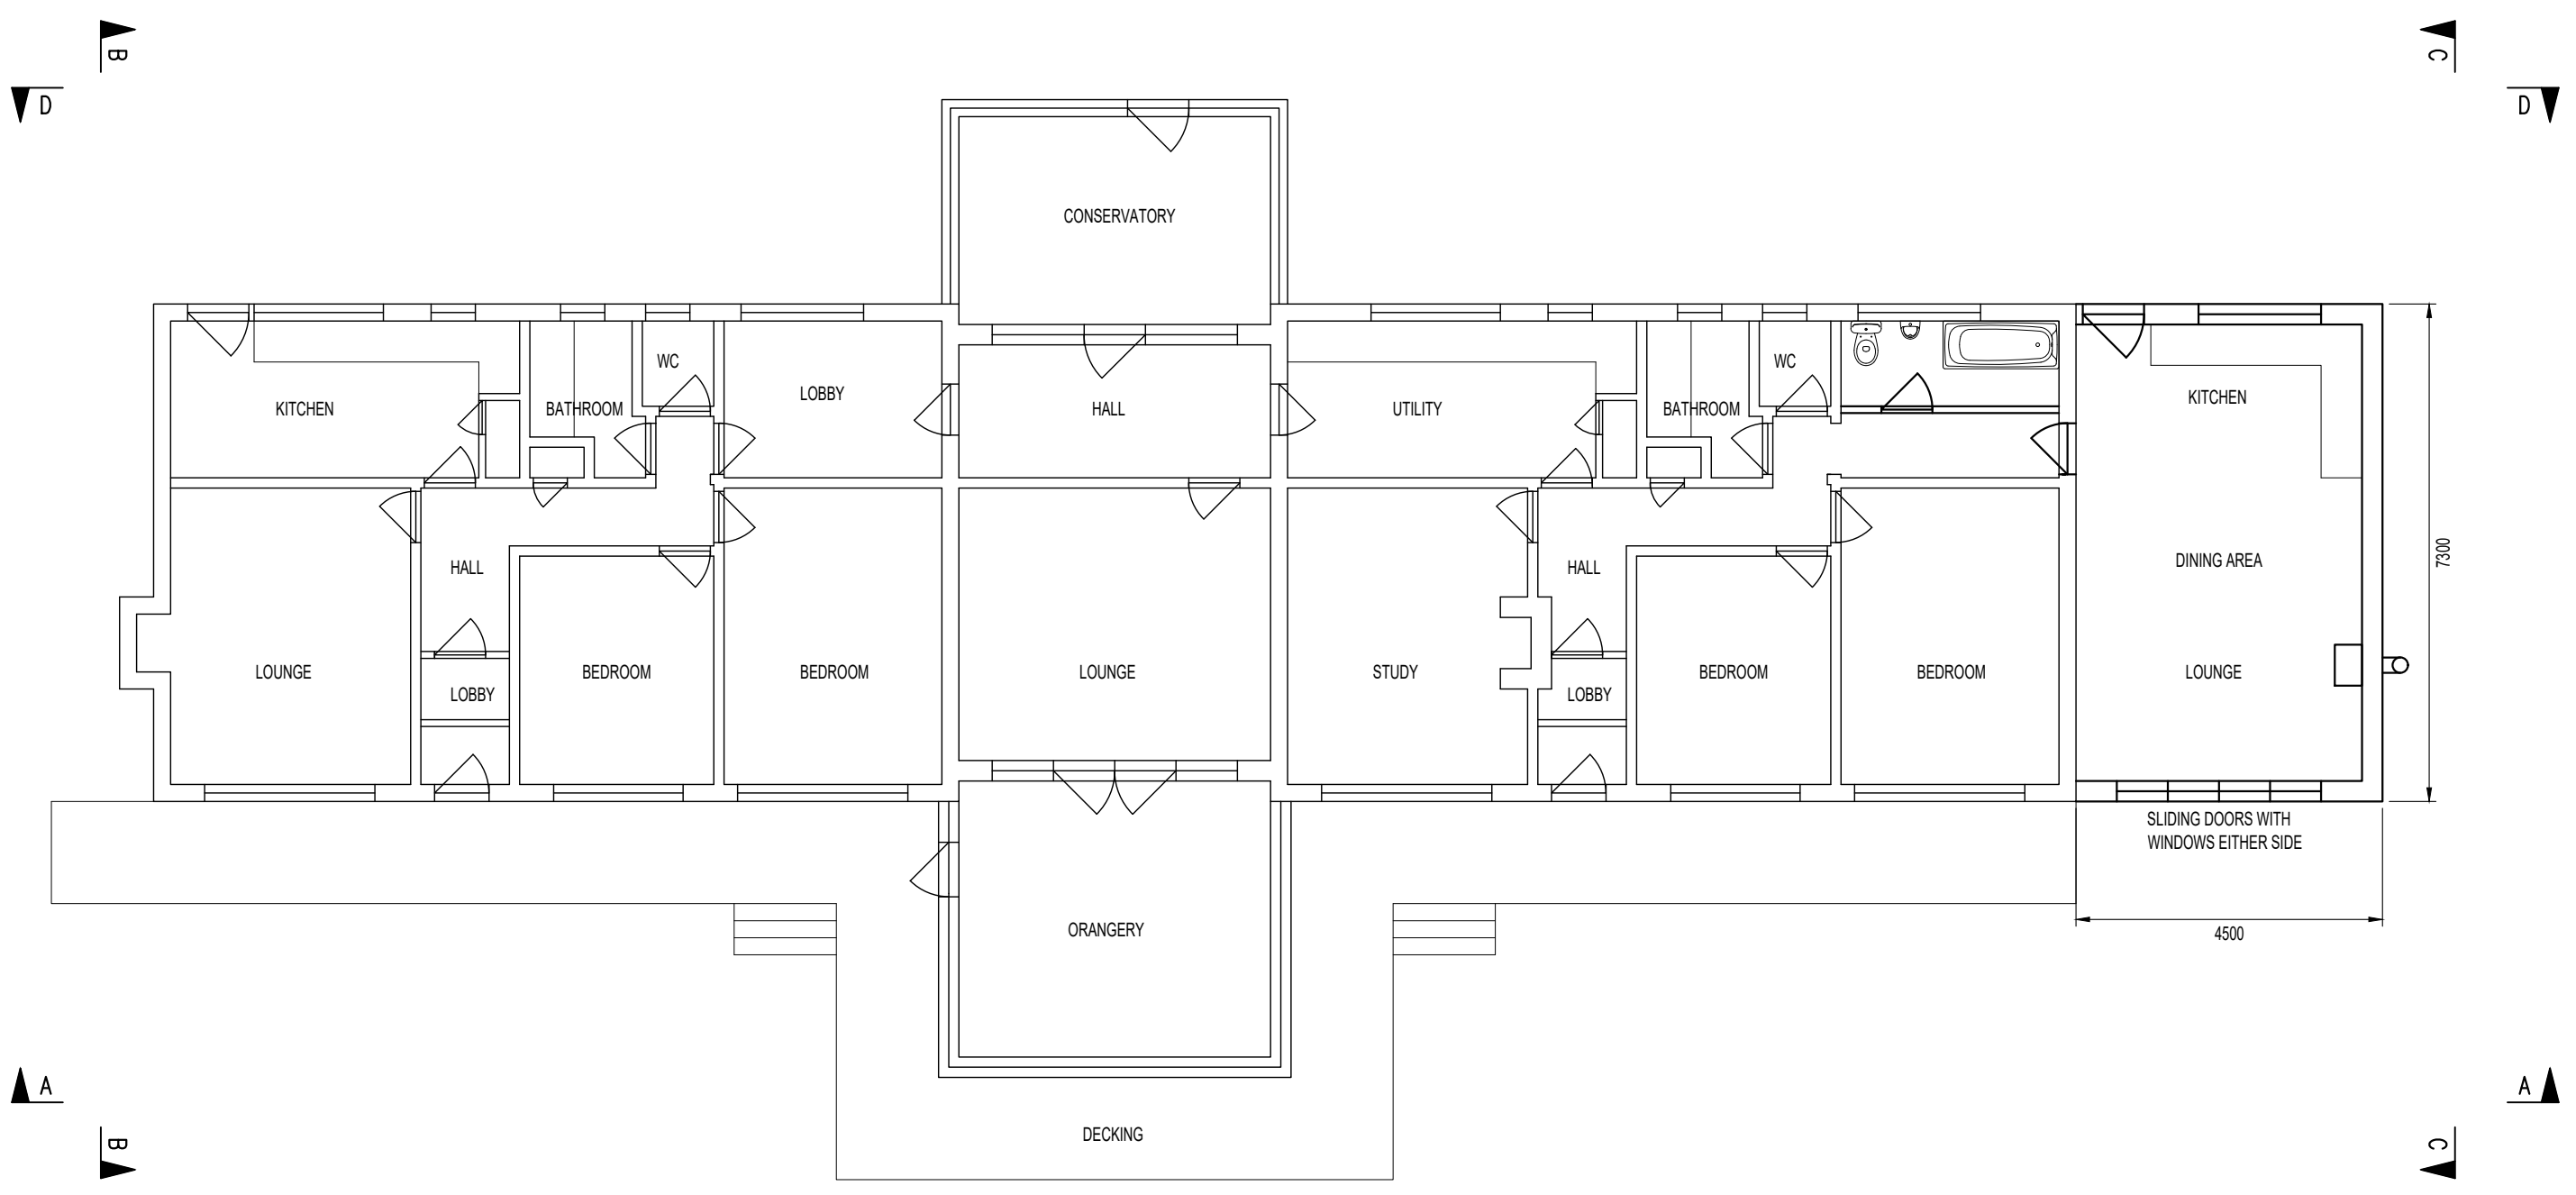

PROPOSED GROUND FLOOR PLAN
SCALE 1:100

DB DESIGN & DRAUGHTING
6 GREBE CLOSE
SOUTH BEACH
BLYTH
NORTHUMBERLAND
NE24 3QU

A3
tel: [blank]
email: [blank]

mob: 07391 407 370
info: dbdd@gmail.com

CLIENT:
MR PROCTOR
HEALEYWOOD FARM
HEPSCOTT
MORPETH
NE61 6NW

PROJECT:
PROPOSED SINGLE STOREY SIDE
EXTENSION


DRG TITLE:
PROPOSED GROUND FLOOR PLAN

DRG No:
2021-047-05

REV	DATE	DESCRIPTION
0	31/01/2022	ORIGINAL FOR PLANNING

50mm
0

DRAWN AT A3

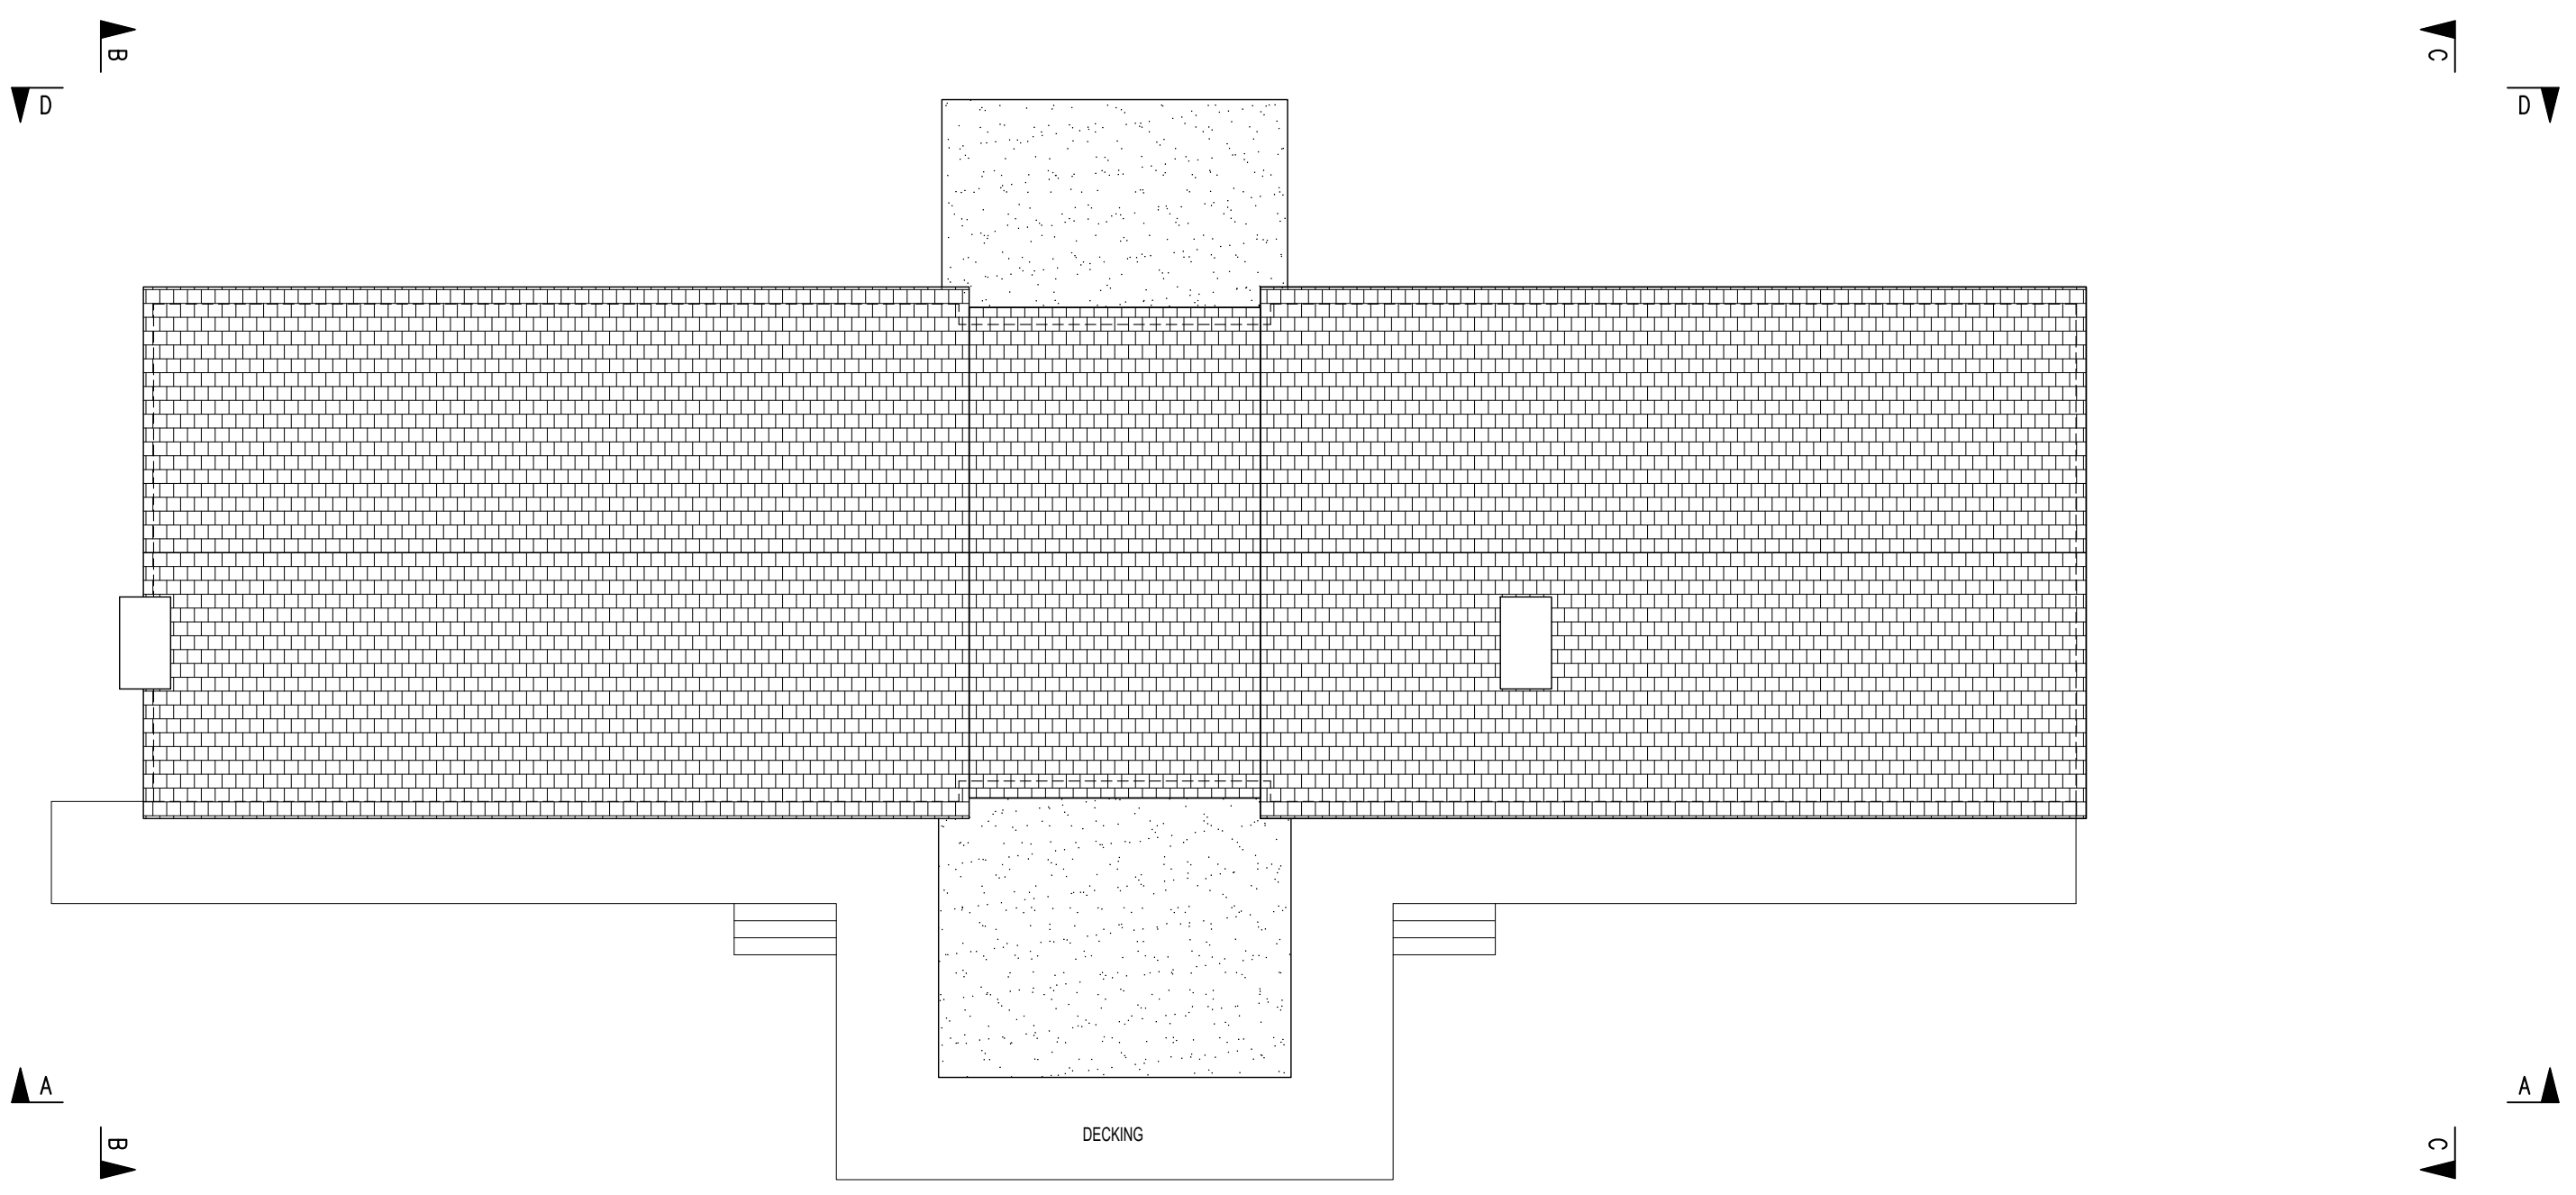

EXISTING ROOF PLAN
SCALE 1:100

DB DESIGN & DRAUGHTING
 6 GREBE CLOSE
 SOUTH BEACH
 BLYTH
 NORTHUMBERLAND
 NE24 3QU

A3
 tel: [blank]
 email: [blank]

mob: 07391 407 370
 info: dbdd@gmail.com

CLIENT:
 MR PROCTOR
 HEALEYWOOD FARM
 HEPSCOTT
 MORPETH
 NE61 6NW

PROJECT:
 PROPOSED SINGLE STOREY SIDE
 EXTENSION


DRG TITLE:
 EXISTING ROOF PLAN

DRG No:
 2021-047-06

REV	DATE	DESCRIPTION
0	31/01/2022	ORIGINAL FOR PLANNING

50mm
0

DRAWN AT A3

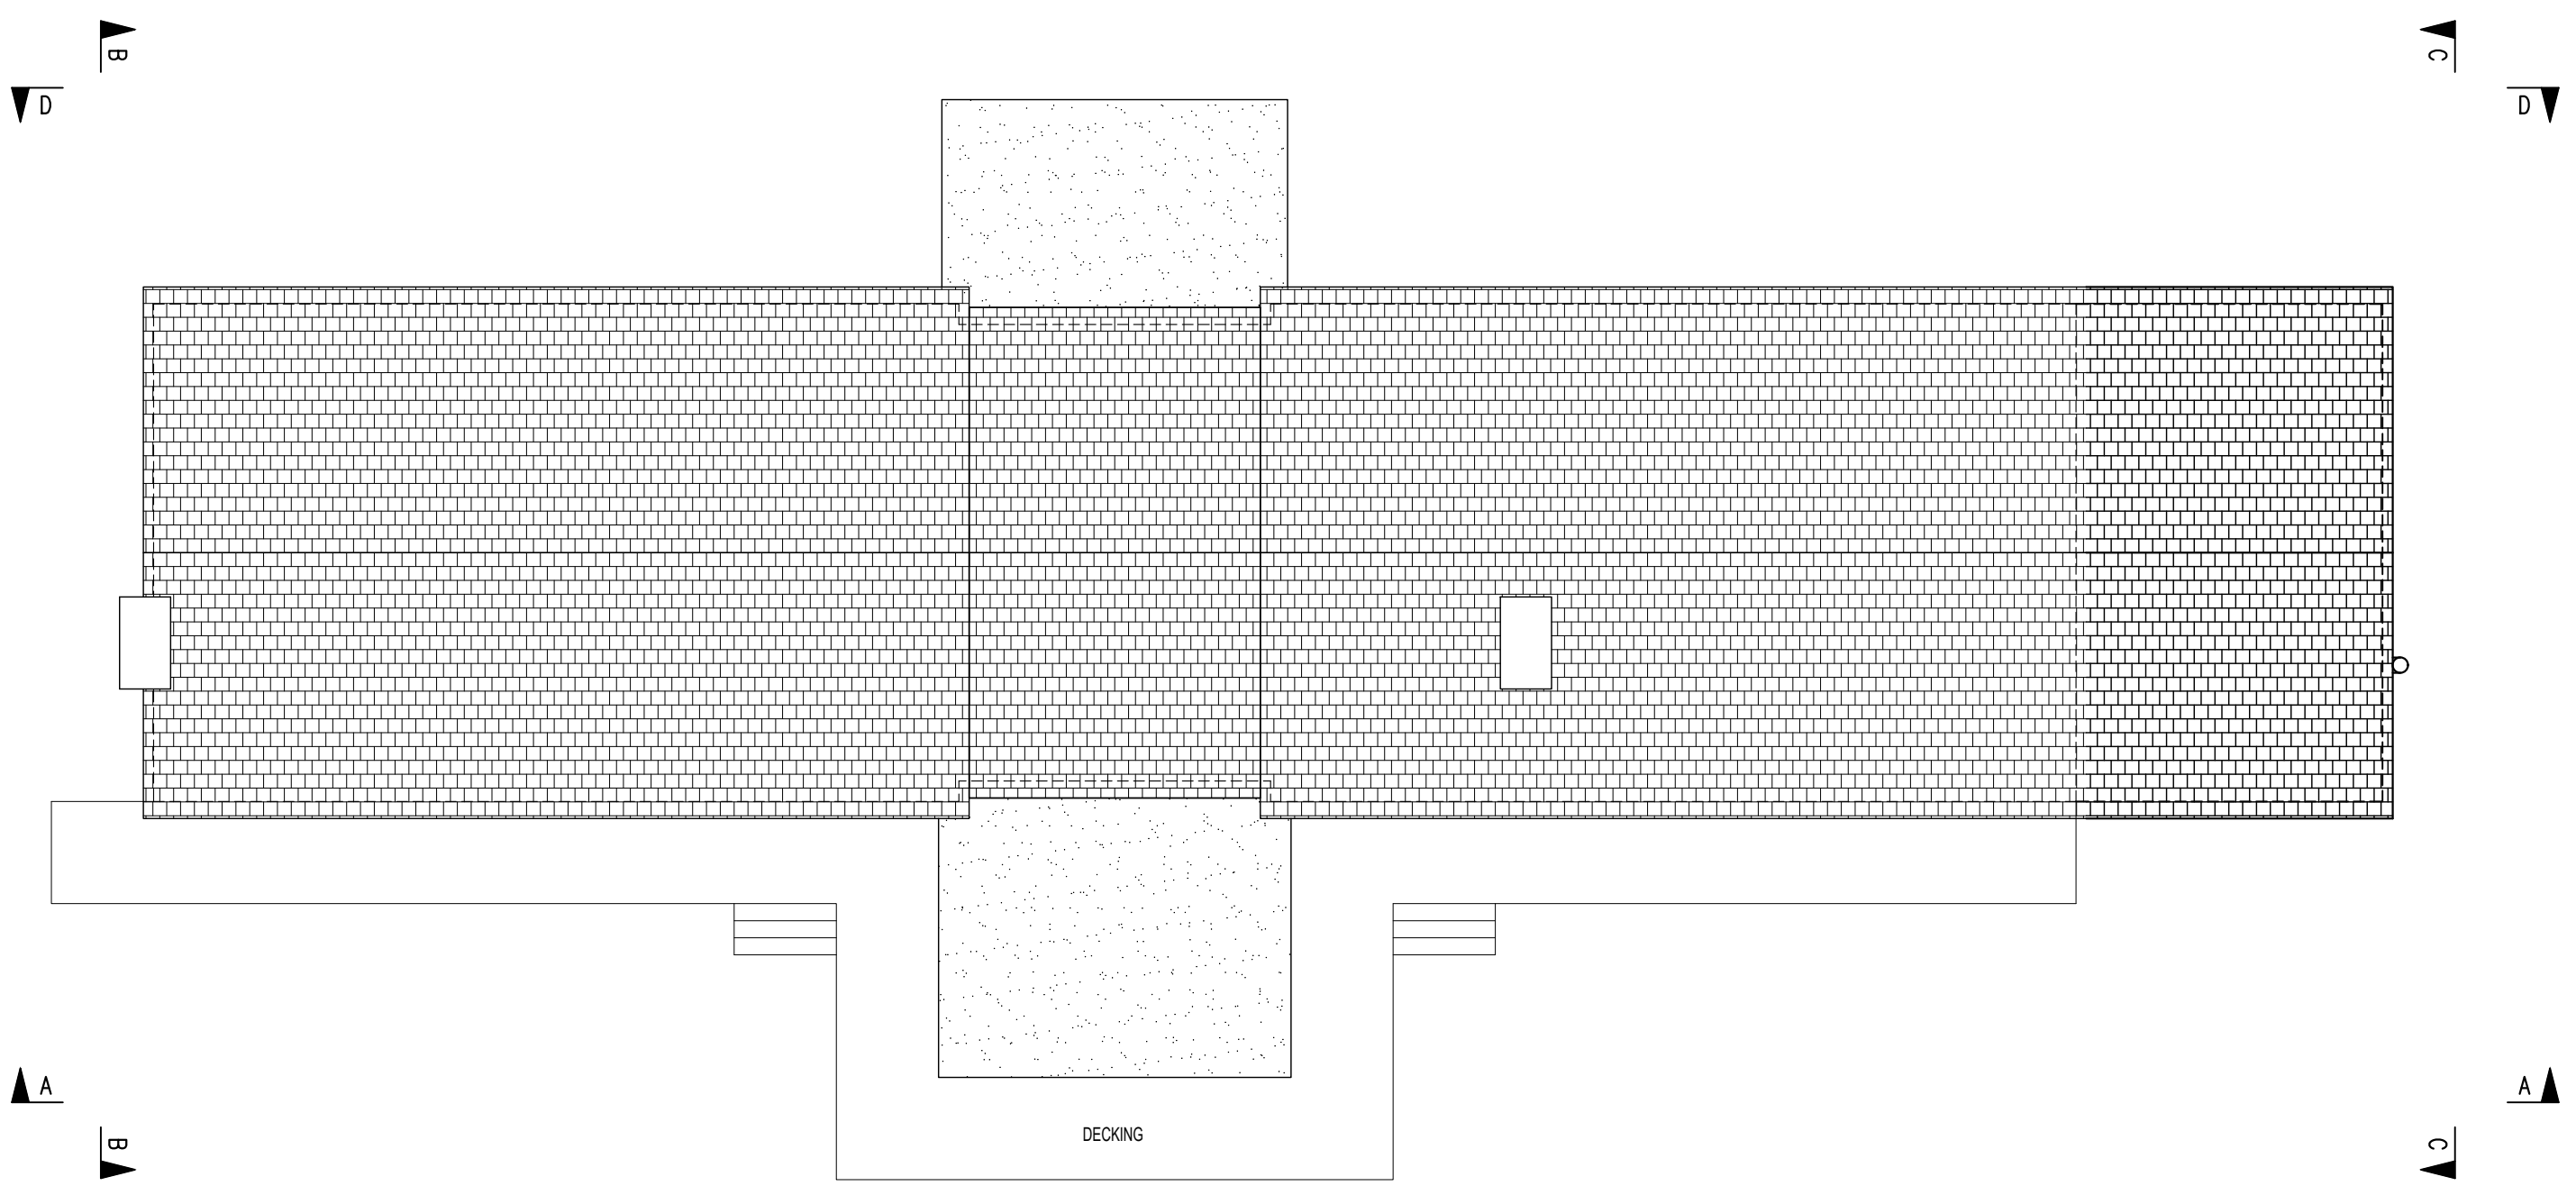

PROPOSED ROOF PLAN
SCALE 1:100

DB DESIGN & DRAUGHTING
 6 GREBE CLOSE
 SOUTH BEACH
 BLYTH
 NORTHUMBERLAND
 NE24 3QU

A3
 tel: email:
 mob: 07391 407 370
 info: dbdd@gmail.com

CLIENT:
 MR PROCTOR
 HEALEYWOOD FARM
 HEPSCOTT
 MORPETH
 NE61 6NW


PROJECT:
 PROPOSED SINGLE STOREY SIDE
 EXTENSION

DRG TITLE:
 PROPOSED ROOF PLAN

DRG No:
 2021-047-07


REV	DATE	DESCRIPTION
0	31/01/2022	ORIGINAL FOR PLANNING

DRAWN AT A3

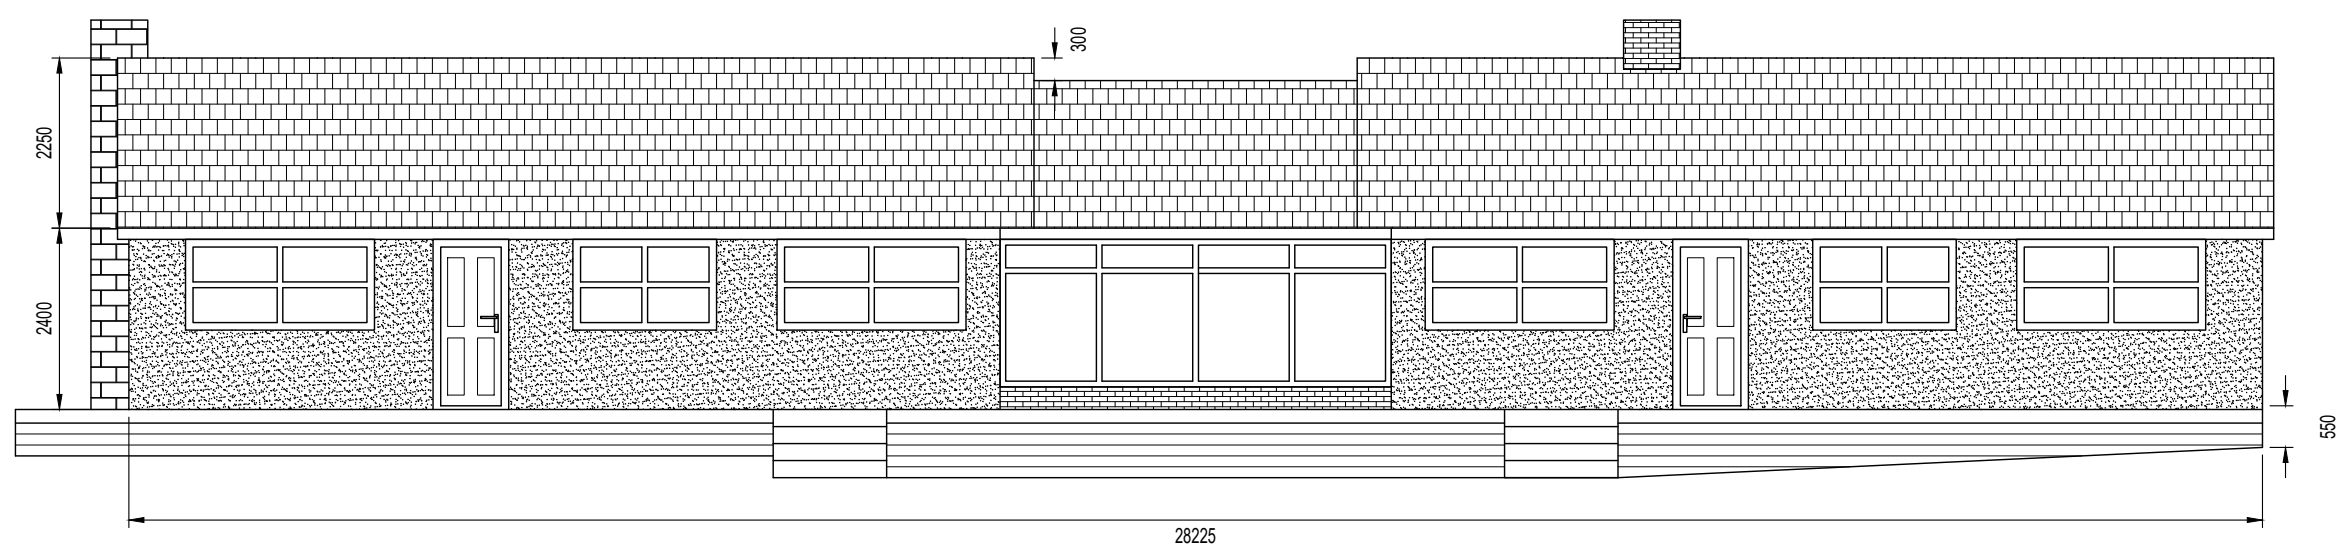

DECKING HANDRAILING
OMITTED FOR CLARITY

EXISTING REAR ELEVATION A-A
SCALE 1:100

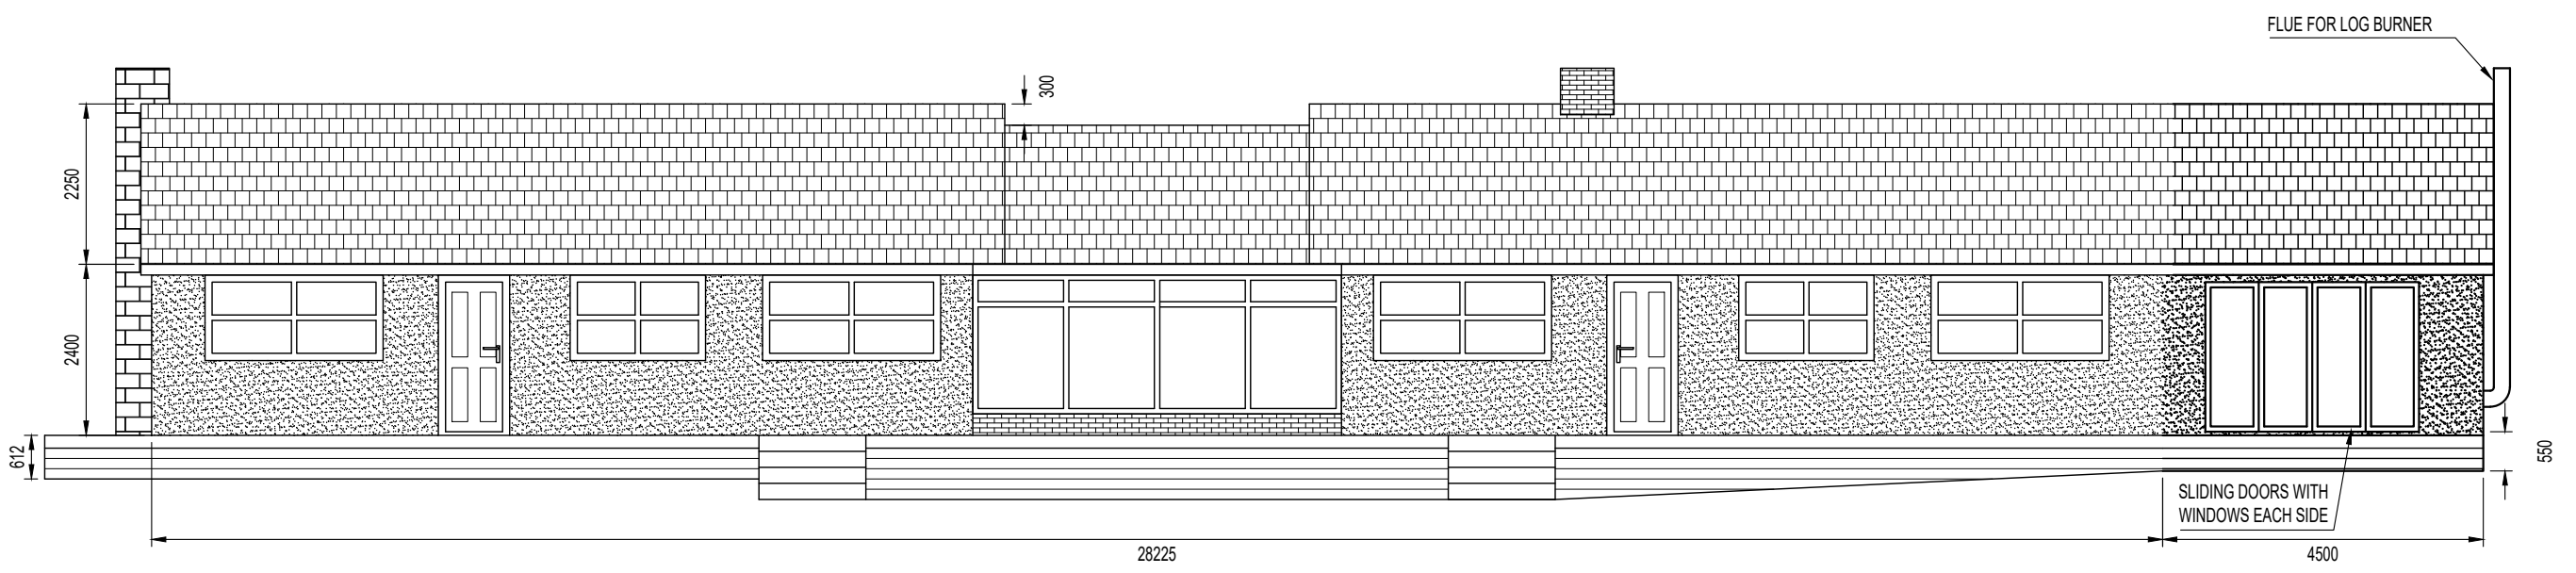

DECKING HANDRAILING
OMITTED FOR CLARITY

PROPOSED REAR ELEVATION A-A
SCALE 1:100

DB DESIGN & DRAUGHTING
6 GREBE CLOSE
SOUTH BEACH
BLYTH
NORTHUMBERLAND
NE24 3QU

A3 tel: email: mob: 07391 407 370 info: dbdd@gmail.com

CLIENT:
MR PROCTOR
HEALEYWOOD FARM
HEPSCOTT
MORPETH
NE61 6NW


PROJECT:
**PROPOSED SINGLE STOREY SIDE
EXTENSION**

DRG TITLE:
EXISTING & PROPOSED ELEVATIONS


DRG No:
2021-047-08

REV	DATE	DESCRIPTION
0	31/01/2022	ORIGINAL FOR PLANNING


DRAWN AT A3

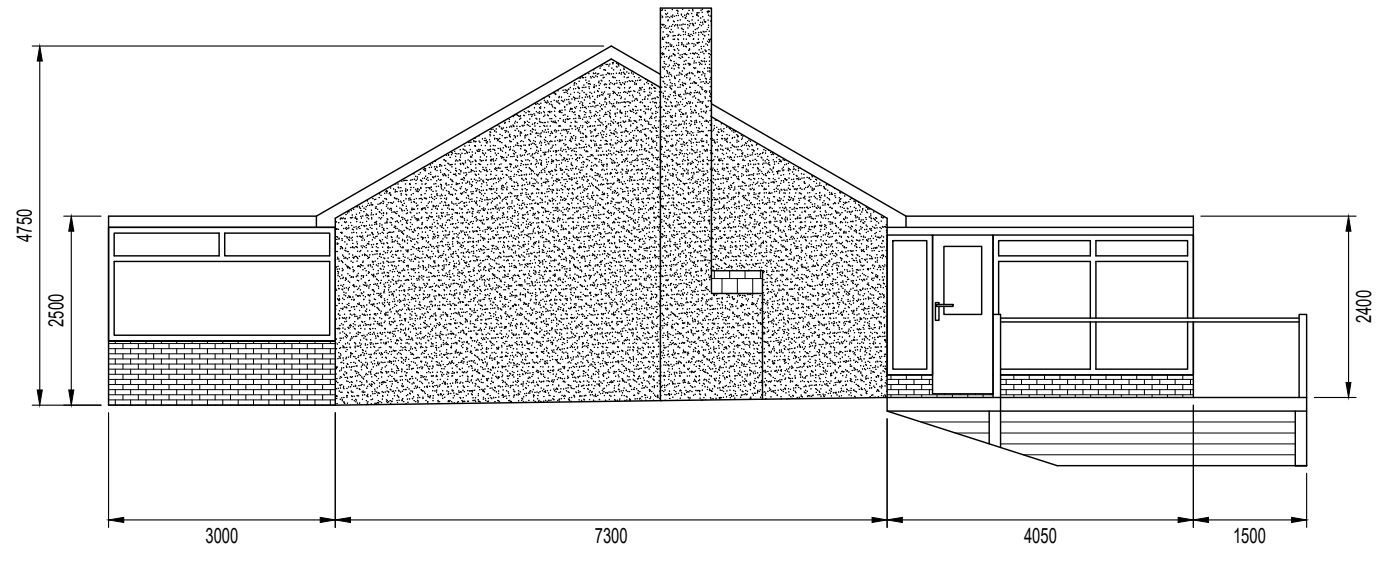


EXISTING SIDE ELEVATION B-B
SCALE 1:100

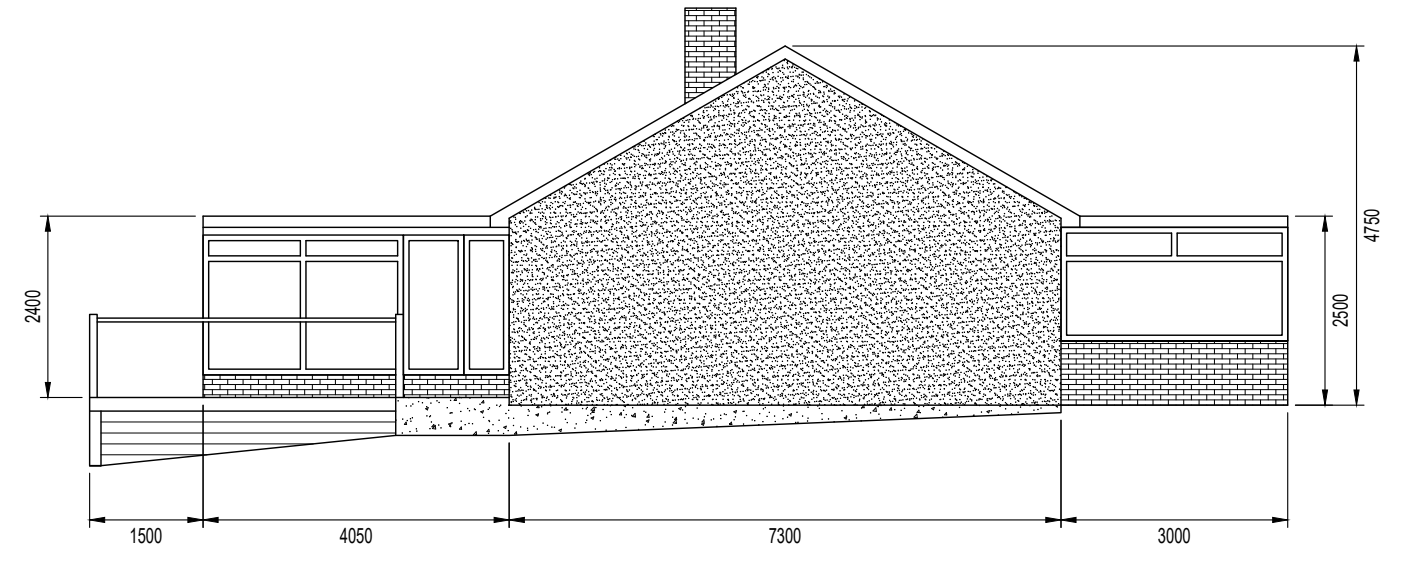

EXISTING SIDE ELEVATION C-C
SCALE 1:100

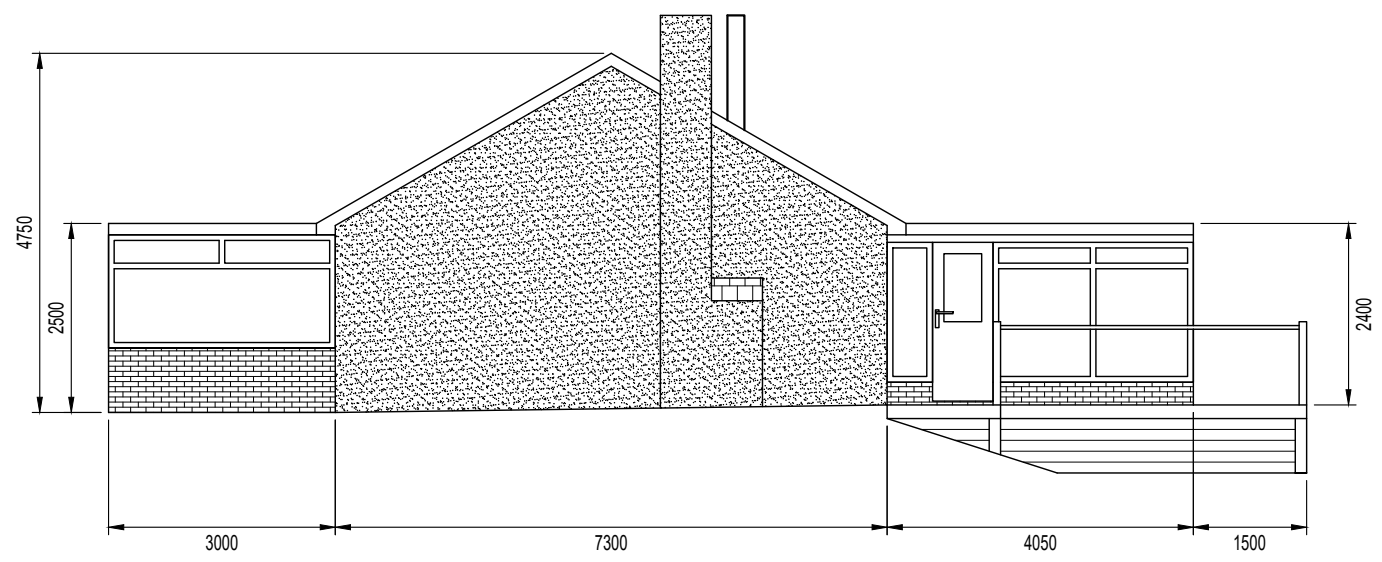

PROPOSED SIDE ELEVATION B-B
SCALE 1:100

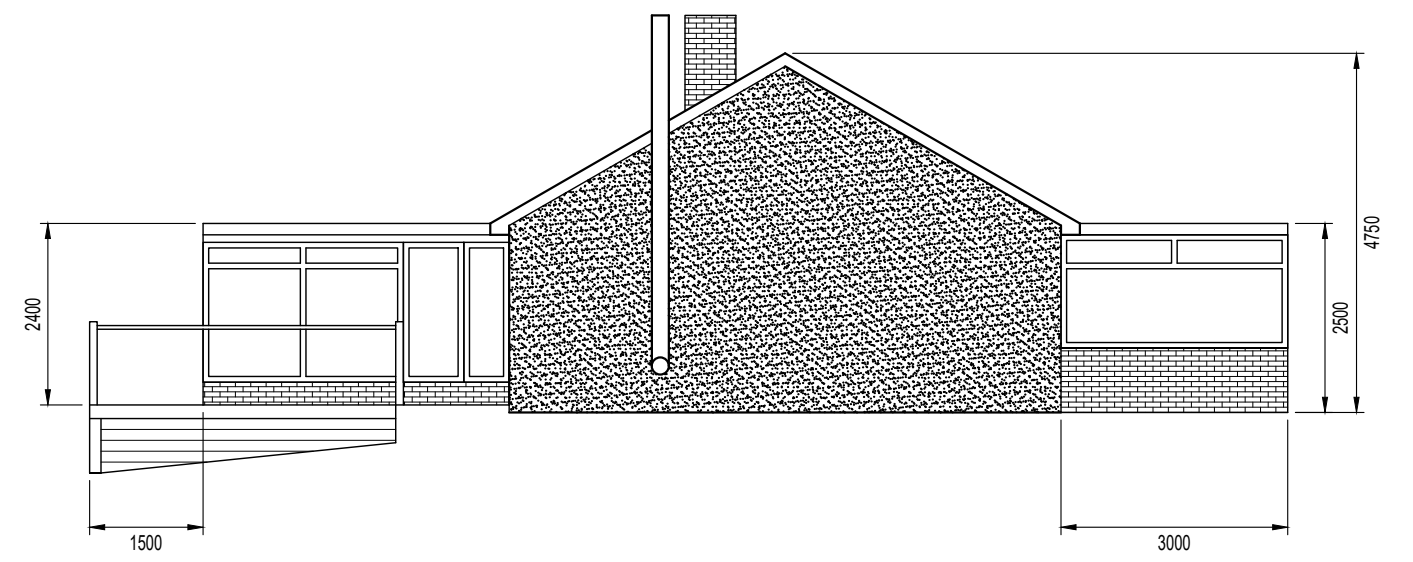

EXISTING SIDE ELEVATION C-C
SCALE 1:100

DB DESIGN & DRAUGHTING
6 GREBE CLOSE
SOUTH BEACH
BLYTH
NORTHUMBERLAND
NE24 3QU

A3 tel: email: mob: 07391 407 370 info: dbdd@gmail.com

CLIENT:
MR PROCTOR
HEALEYWOOD FARM
HEPSCOTT
MORPETH
NE61 6NW



PROJECT:
PROPOSED SINGLE STOREY SIDE
EXTENSION

DRG TITLE:
EXISTING & PROPOSED ELEVATIONS


DRG No:
2021-047-09

REV	DATE	DESCRIPTION
0	31/01/2022	ORIGINAL FOR PLANNING

DRAWN AT A3

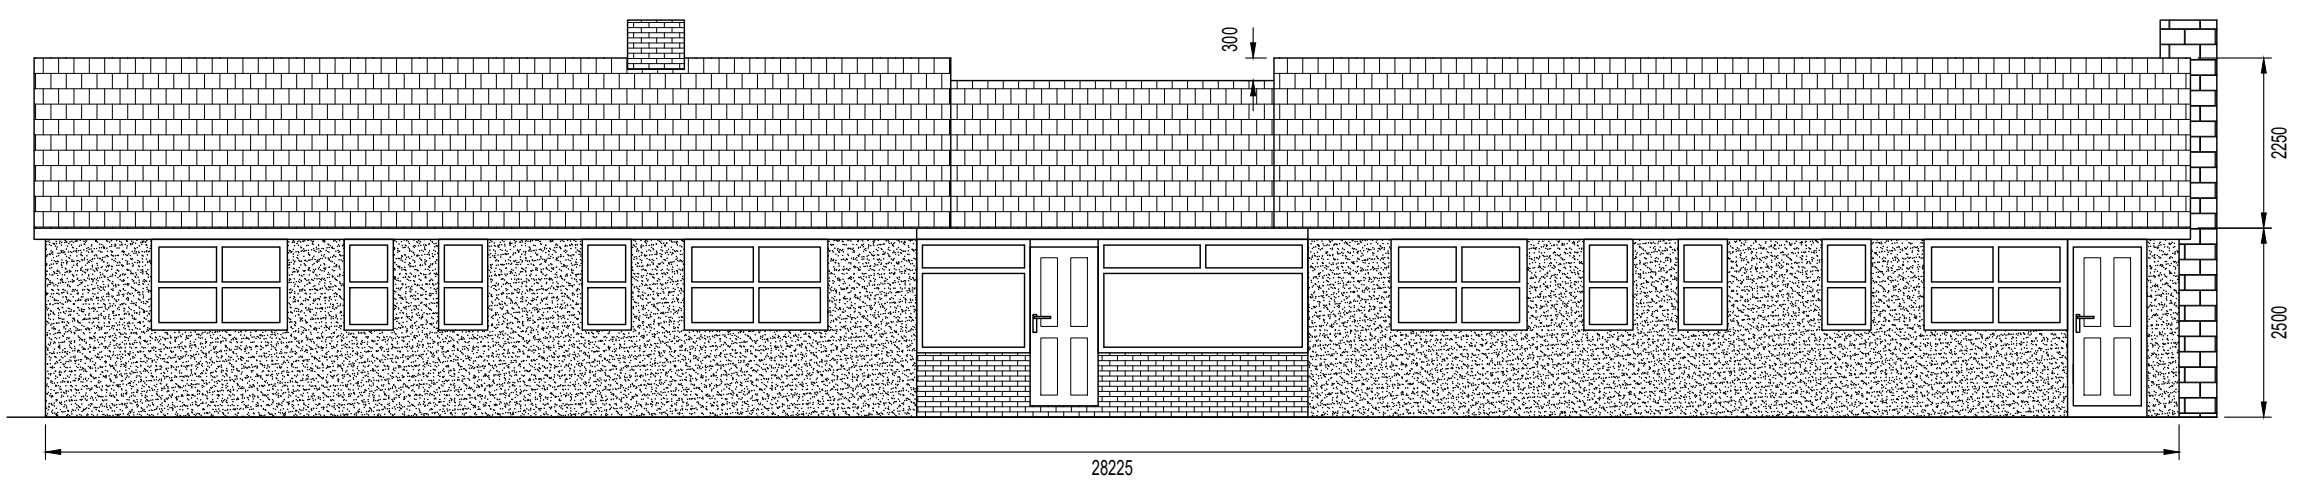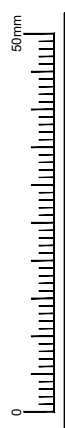

EXISTING FRONT ELEVATION D-D
SCALE 1:100

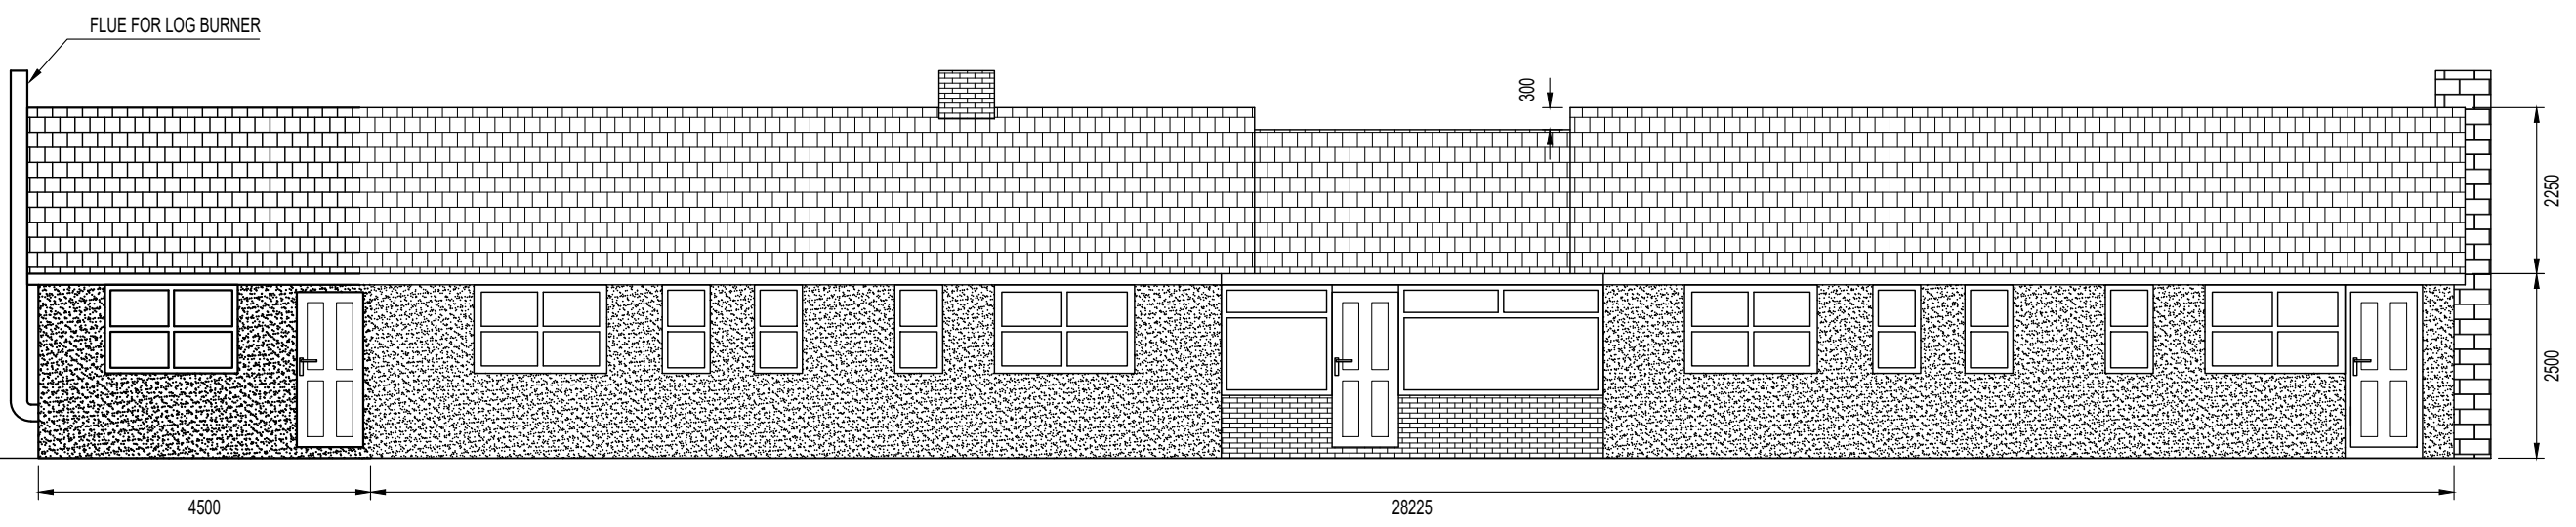

PROPOSED FRONT ELEVATION D-D
SCALE 1:100

	6 GREBE CLOSE SOUTH BEACH BLYTH NORTHUMBERLAND NE24 3QU	CLIENT: MR PROCTOR HEALEYWOOD FARM HEPSCOTT MORPETH NE61 6NW	PROJECT: PROPOSED SINGLE STOREY SIDE EXTENSION	DRG TITLE: EXISTING & PROPOSED ELEVATIONS	DRG No: 2021-047-10			
		0	31/01/2022	ORIGINAL FOR PLANNING				
	REV	DATE	DESCRIPTION					

A3 tel: email: mob: 07391 407 370 info: dbdd@gmail.com