
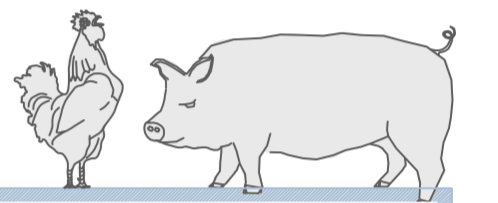
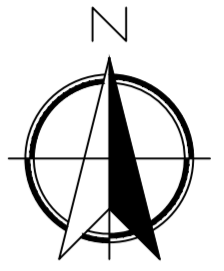


SCALE BAR 1:500

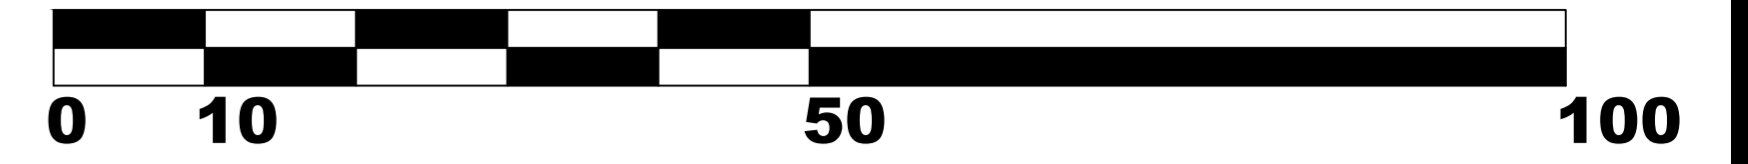

IAN PICK ASSOCIATES LTD
Specialist Agricultural & Rural Planning Consultants

Station Farm Offices
Wansford Road
Nafferton
Driffield
East Yorkshire
YO25 8NJ

T : 01377 253363
E : mail@ianpick.co.uk
W : www.ianpickassociates.co.uk

CLIENT

Mark Warkup Ltd
Manor Farm
Haisthorpe
Driffield
YO25 4NX

JOB TITLE

Agricultural Machinery Store /
Workshop (Lean-to)

DWG. TITLE

Site Plan A1

SCALE DRN

1=500

SH


DWG. NUMBER

IP/MW/02

DATE REV

Jul 21

-

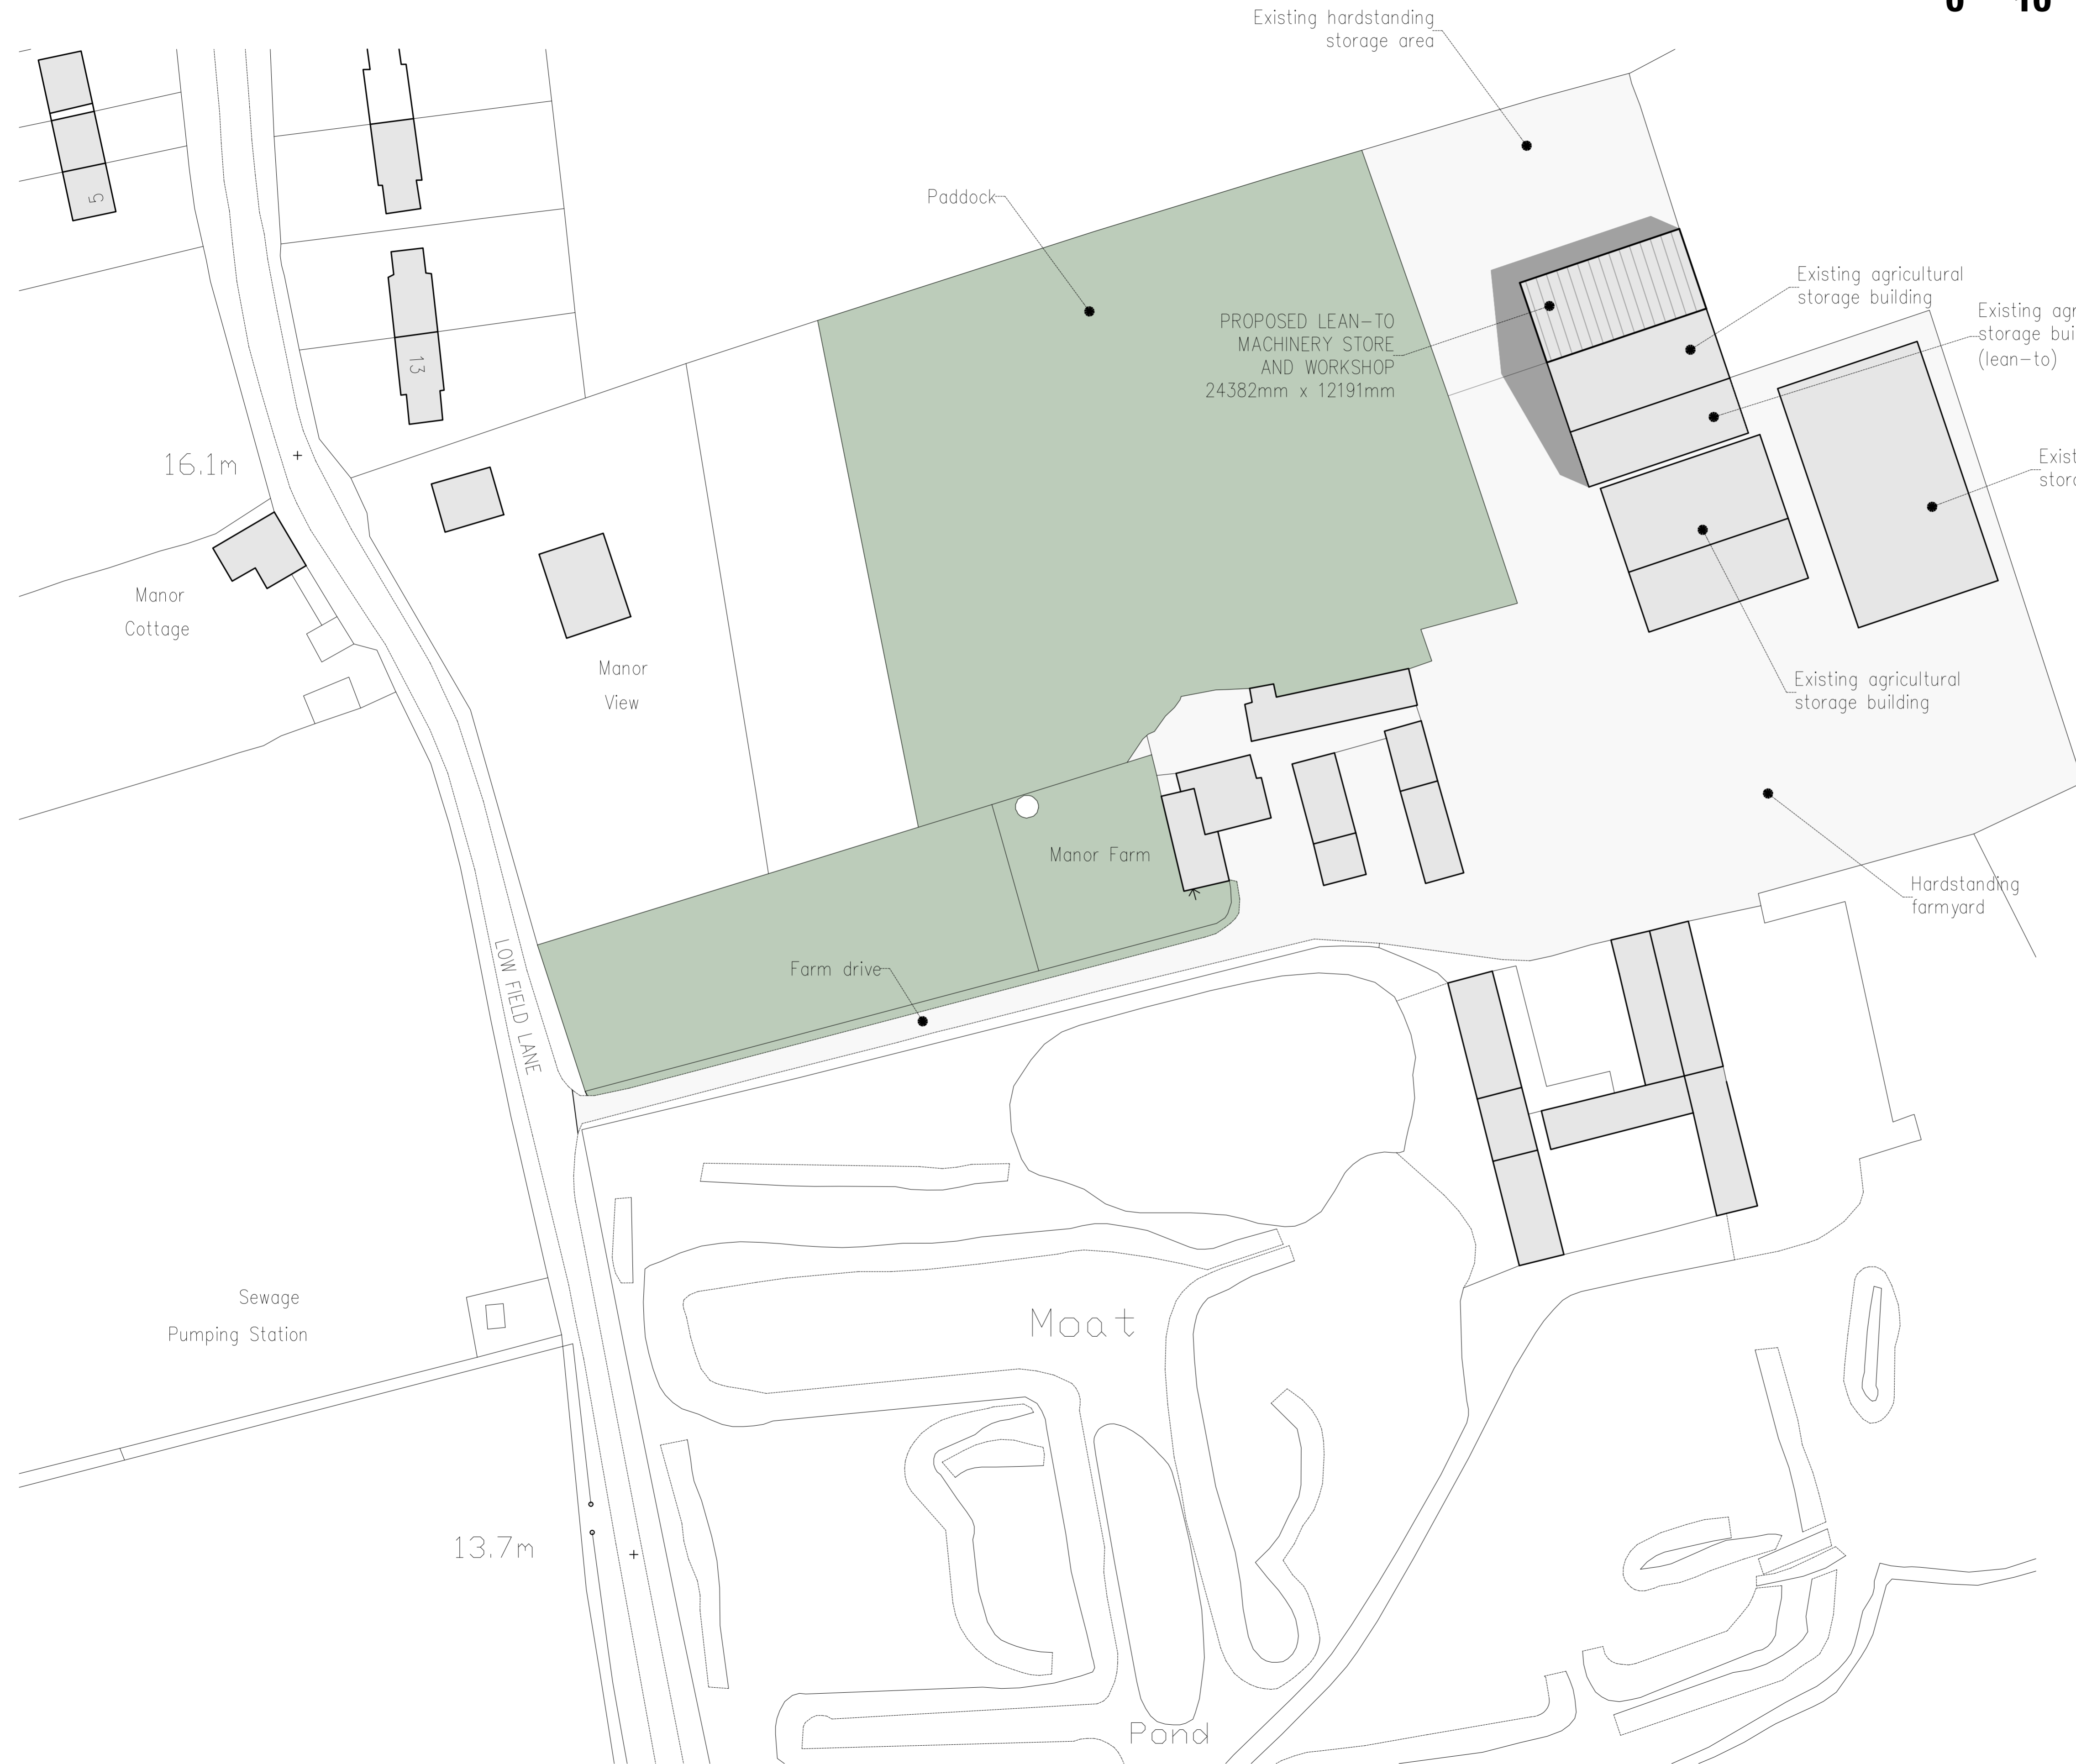

Existing hardstanding storage area

Paddock

PROPOSED LEAN-TO MACHINERY STORE AND WORKSHOP
24382mm x 12191mm

Existing agricultural storage building

Existing agricultural storage building (lean-to)

Existing agricultural storage building

Existing agricultural storage building

Hardstanding farmyard

Manor Farm

Farm drive

Moat

Pond

Manor Cottage

Manor View

LOW FIELD LANE

16.1m

13.7m

Sewage Pumping Station