


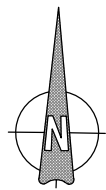


TO BE READ IN CONJUNCTION WITH PLANNING, BUILDING REGULATION APPROVALS AND STRUCTURAL ENGINEERS DETAILS AND SPECIFICATION AS NECESSARY


Copyright L.P.C Architectural Design.  
Do Not Scale This Drawing



Notes:  
 - All dimensions to be checked & confirmed on site prior to commencement of works  
 - All structural elements to be checked & installed strictly in accordance with structural engineers & manufactures details & specifications.  
 - All foul & surface water drainage systems to be checked & confirmed on site prior to commencement of works.

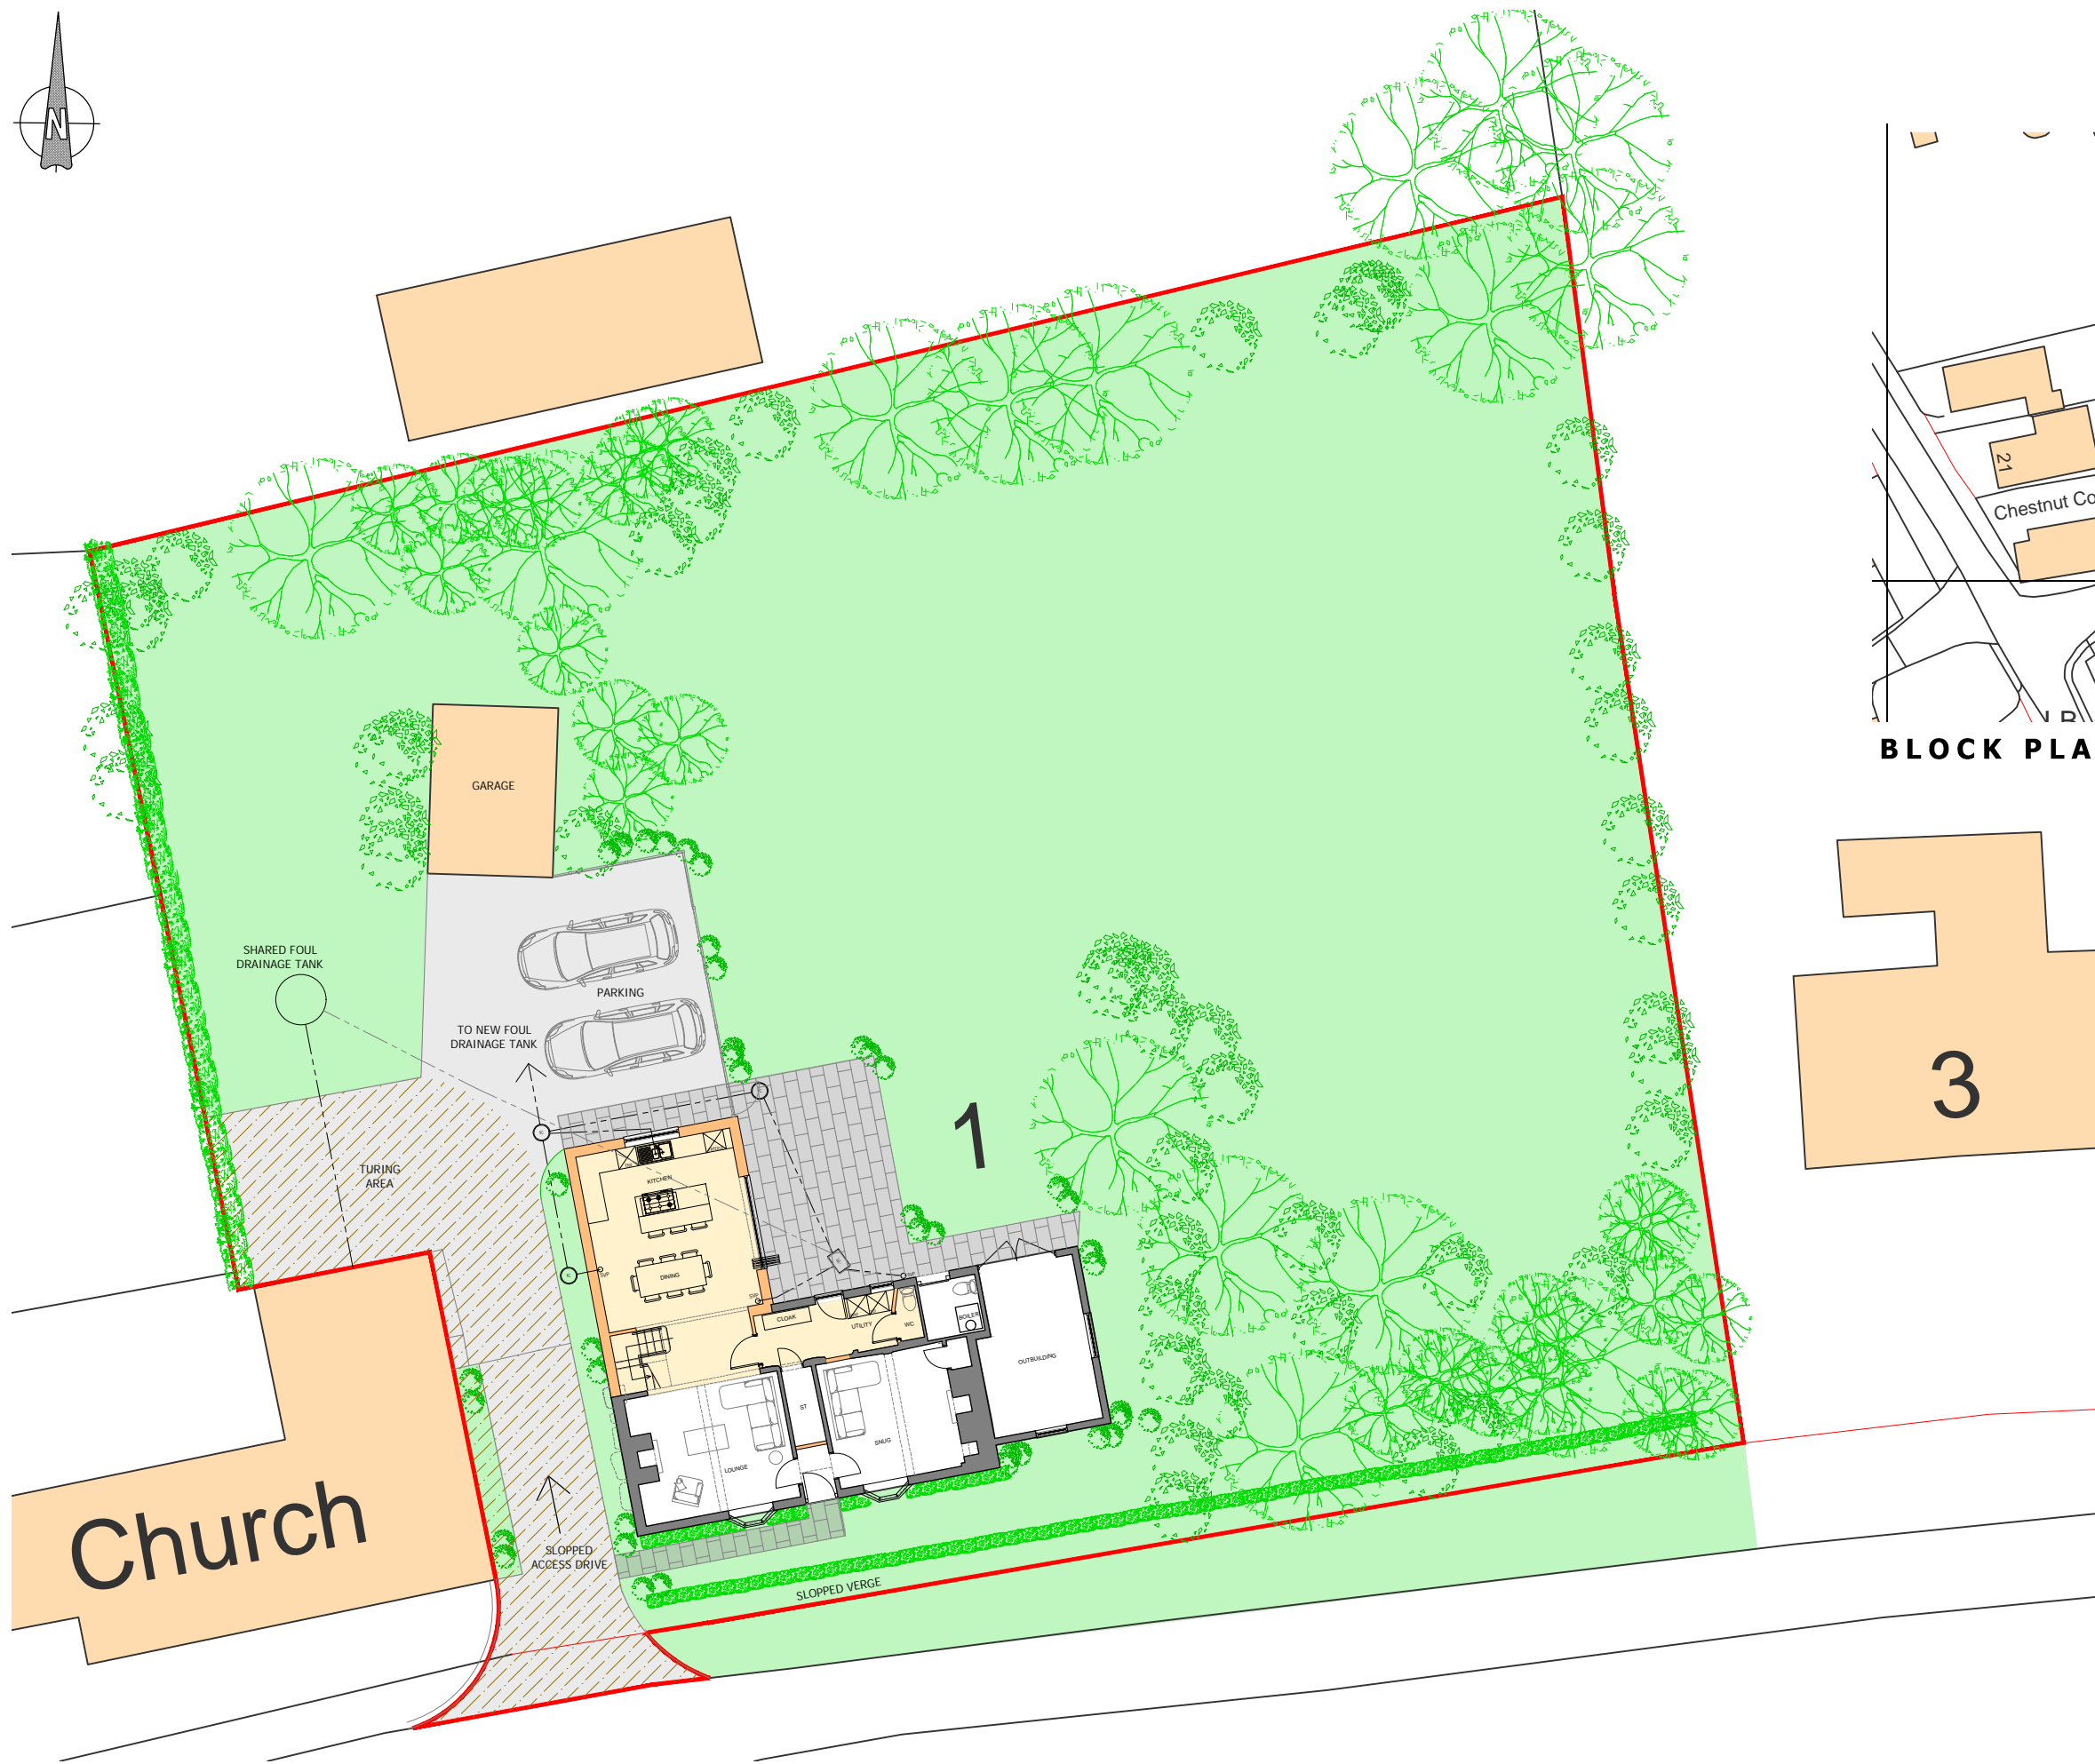

**BLOCK PLAN - 1:1000**

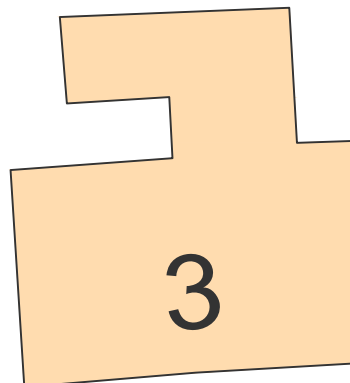

**SITE PLAN**

A	XXXXXX	00-00-2020
REV	Note	Date



**ARCHITECTURAL DESIGN**  
 07930 915730 lee@lpcdesign.co.uk  
 www.lpcdesign.co.uk

**EXTENSIONS AND ALTERATIONS**

The Cottage, 1 Chapel Lane,  
 Toynton All Saints, Spilsby, PE23 5AF

Client Mrs J Steege  
 Dwg Title **PROPOSED SITE PLANS**

Date	FEB 2022	Scale	1:200 @ A3
Dwg No	LPC-297-04	Revision	--

Drawing Status  
**PLANNING APPLICATION**