




Existing North Elevation
(Scale 1:100)

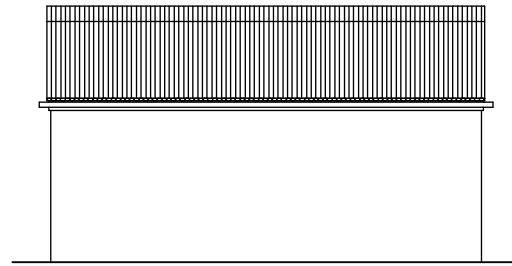



Existing West Elevation
(Scale 1:100)

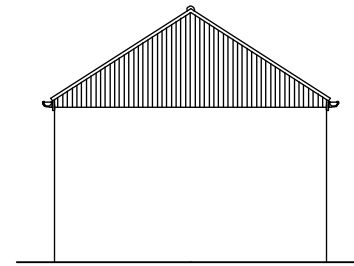

Existing South Elevation
(Scale 1:100)

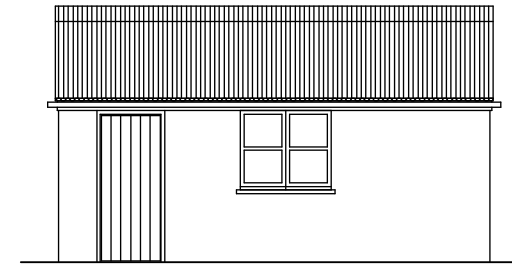


Existing East Elevation
(Scale 1:100)

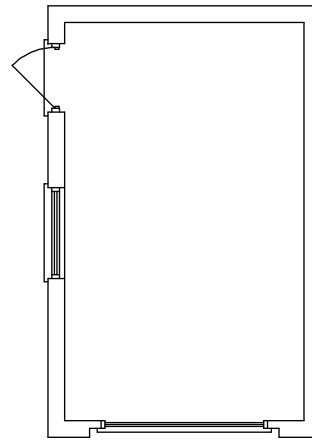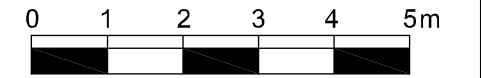


Existing Ground Floor Plan
(Scale 1:100)

Materials:-
Walls - Painted render and clad
Roof - Slate
Windows and doors - Grey UPVC/Roller shutter

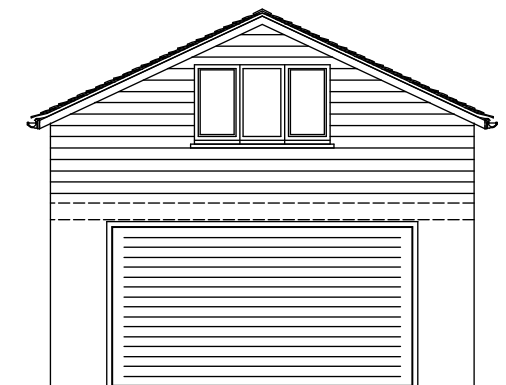


Proposed North Elevation
(Scale 1:100)

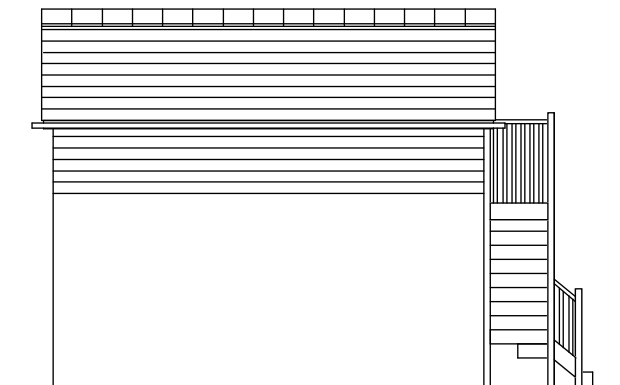


Proposed West Elevation
(Scale 1:100)




Proposed South Elevation
(Scale 1:100)

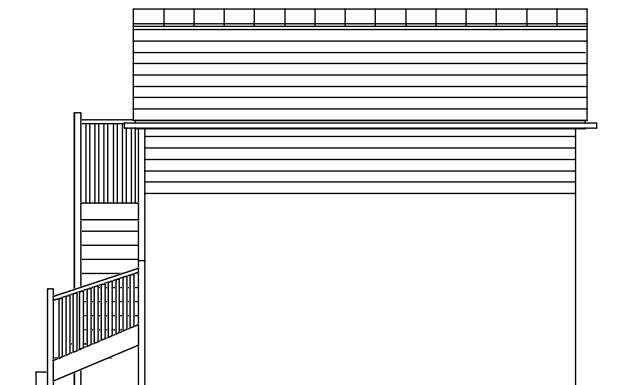

Proposed East Elevation
(Scale 1:100)

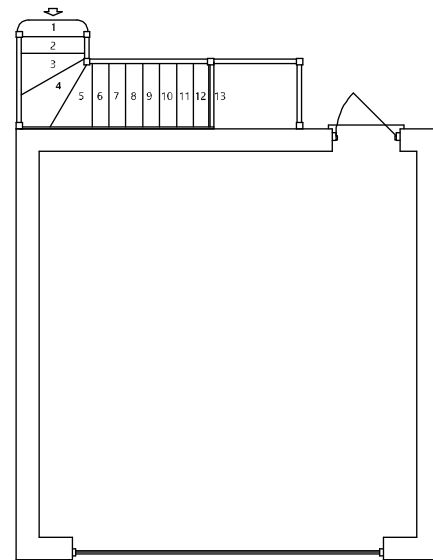

Proposed Ground Floor Plan
(Scale 1:100)

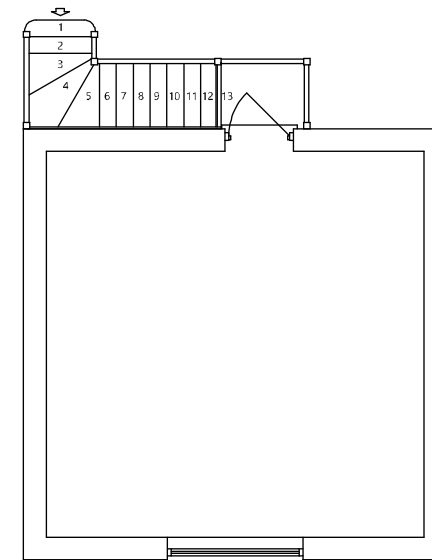

Proposed First Floor Plan
(Scale 1:100)



A M Design

Nine Acres, Buntingford, Cambridgeshire, CB37 9JW
Tel: 07766979775 | Email: alex@am-design.co.uk
Web: www.am-design.co.uk

Site Address: 99 Clovelly Rd
Drawing Title: Existing & Proposed Plans
Drawing No: 138.21.002
Scale: As Noted @A3 Date: Jan 2022
Client: Mr E Bryant

Revisions: