




EXISTING FRONT ELEVATION  
SCALE 1:50

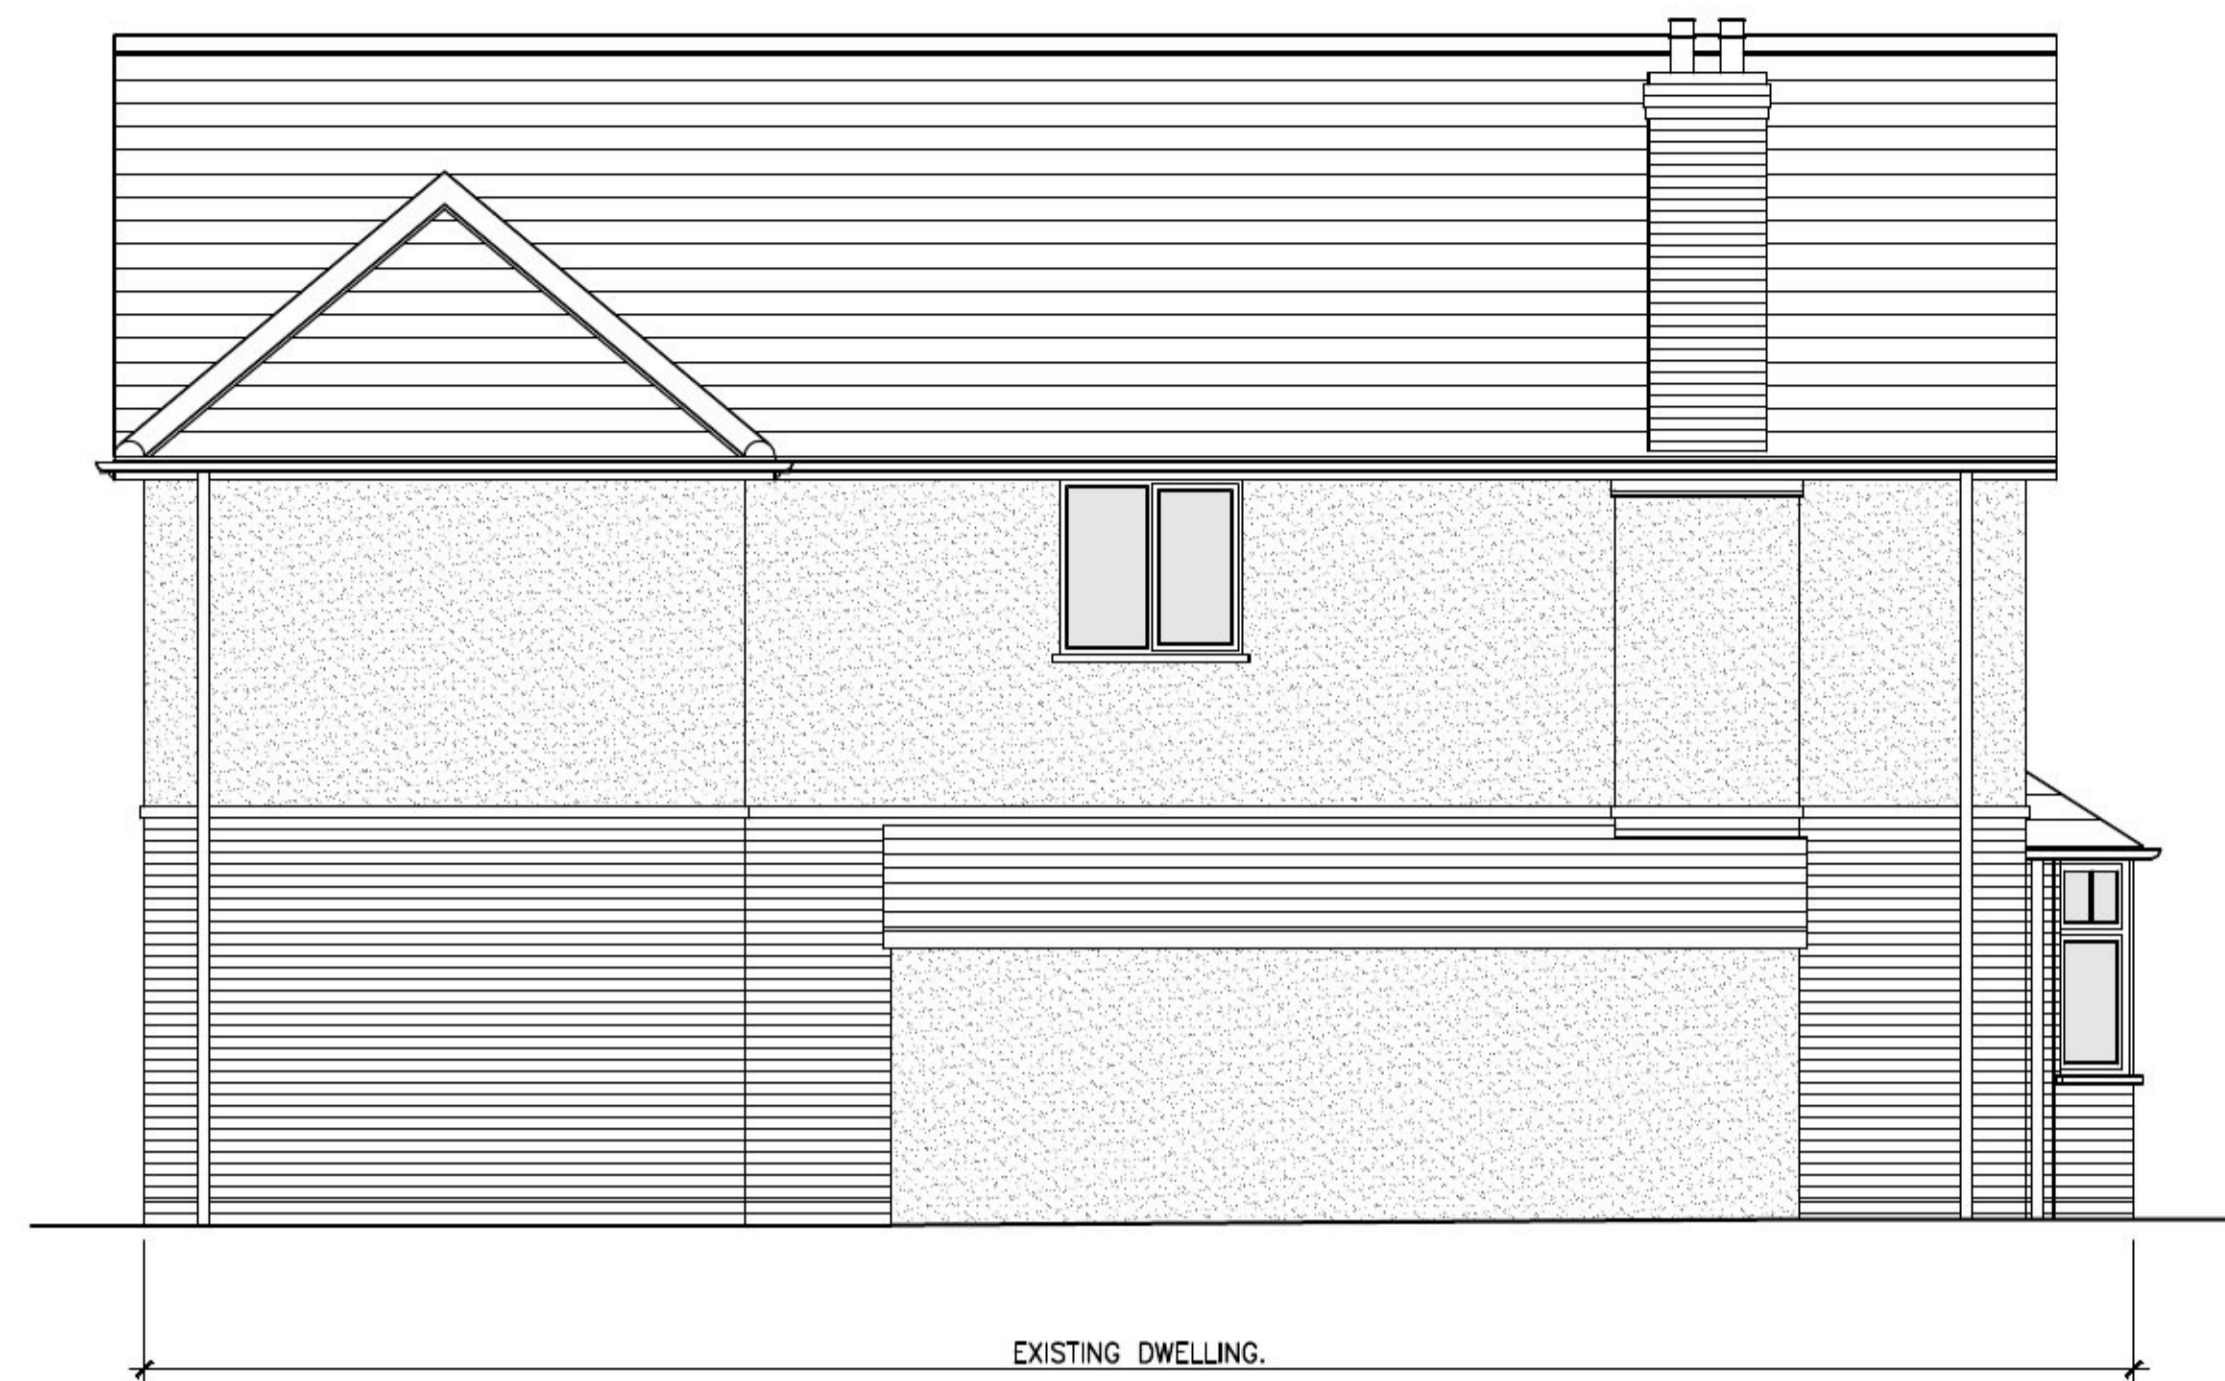

EXISTING SIDE ELEVATION  
SCALE 1:50



EXISTING SIDE ELEVATION  
SCALE 1:50



EXISTING REAR ELEVATION  
SCALE 1:50

Contract  
PROPOSED SINGLE STOREY SIDE EXTENSION  
AT 116 HARWICH ROAD, MISTLEY, MANNINGTREE.  
ESSEX. CO11 2DF.

Title  
EXISTING ELEVATIONS.

Client  
MR & MRS G. TURNER.

REV	DATE	DESCRIPTION
P	11/21	ISSUED FOR B. REGS & Cert. of Law. Dev. APPROVAL.

*Stour Valley Design*  
Planning & Building Design Service  
Swan Corner, Mill Lane, Bradfield, Essex. CO11 2UT

Scale 1:50.  
Date NOVEMBER 2021.  
Drawn S. TANKARD

Drawing No. P  
14-2021-02