

**NOTES:** The drawing must not be scaled and all dimensions are to be checked on site before work is commenced.  
The drawing is to be read in conjunction with all other Structural Engineers and Service Engineers drawings and written specifications.

**SPECIFICATIONS:**

REVISION		
N	DATE	NOTES
—	—	—

**PROJECT:**  
49 Woodstock Ave.

**DRAWING N:**  
002.22-RMF-E-10-100

**DRAWING:**  
EXISTING PLANS  
PERMITTED DEVELOPMENT  
LOFT PROPOSAL

- PRELIMINARY
- PLANNING APPROVAL
- CONSTRUCTION
- DESIGN INFORMATION
- TENDER
- AS BUILT

**CLIENT:**  
PRIVATE

**LOCATION:** 49 Woodstock Ave.,  
NW11 - London

**DATE:**  
14.02.2022


**REV:**  
—

**SCALE:**  
@A3

**DESIGN TEAM:**




Studio 9, 17 Berkeley Street, W1J 8EA / London  
DESIGNER: Marco Ferrara-Bardile  
marco@rmfstudio.com  
M. 0797 5644556 - O. 0207 4355008

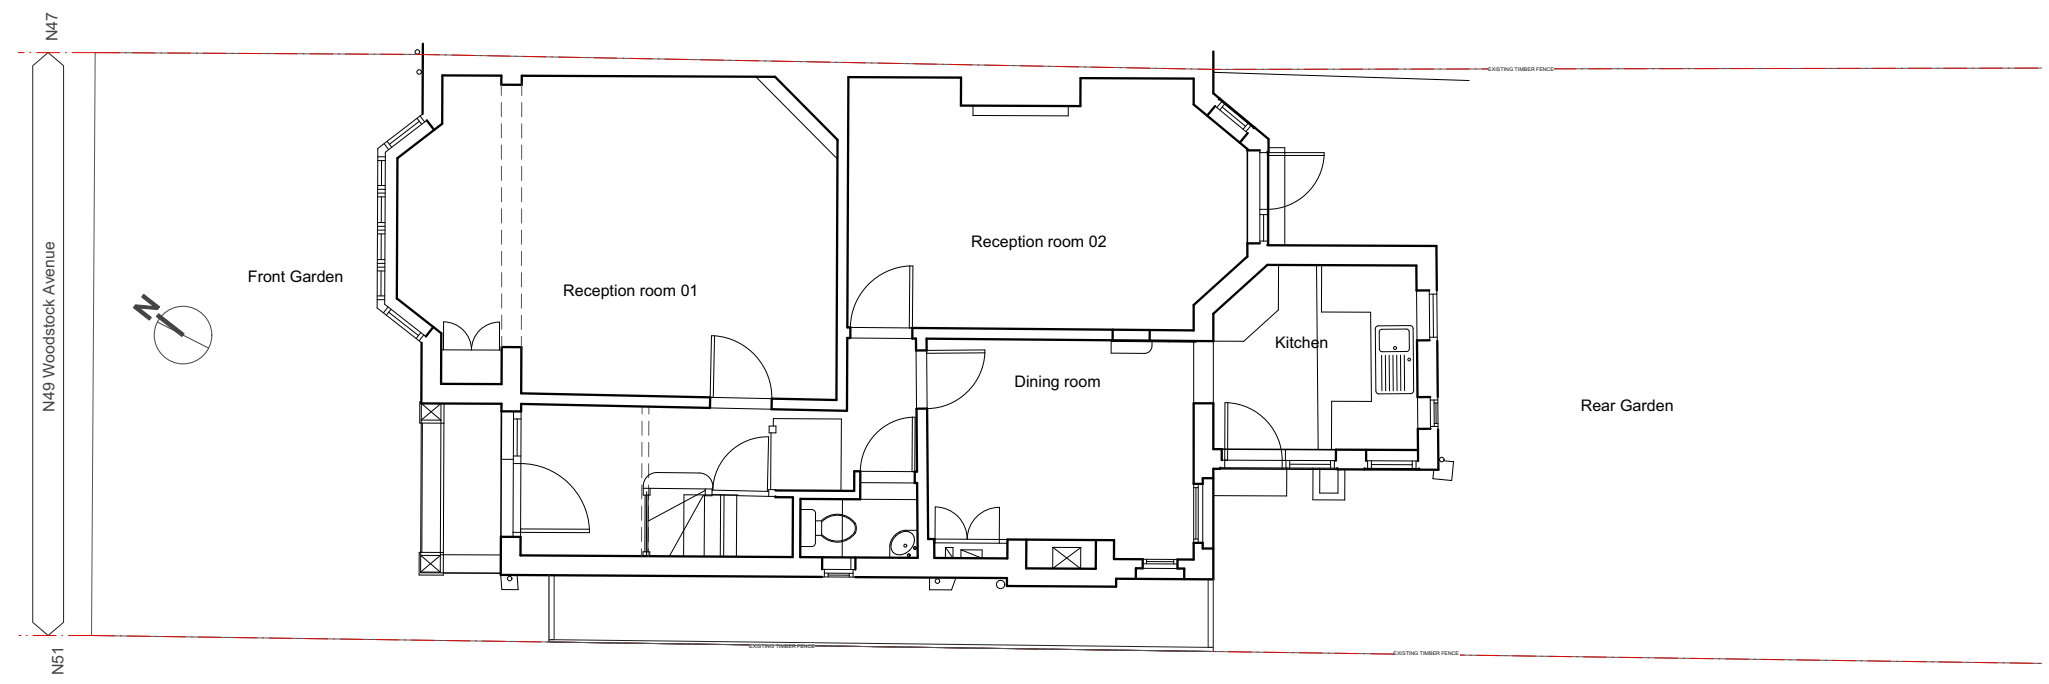

GROUND FLOOR PLAN

1 EXISTING  
Scale: 1:100

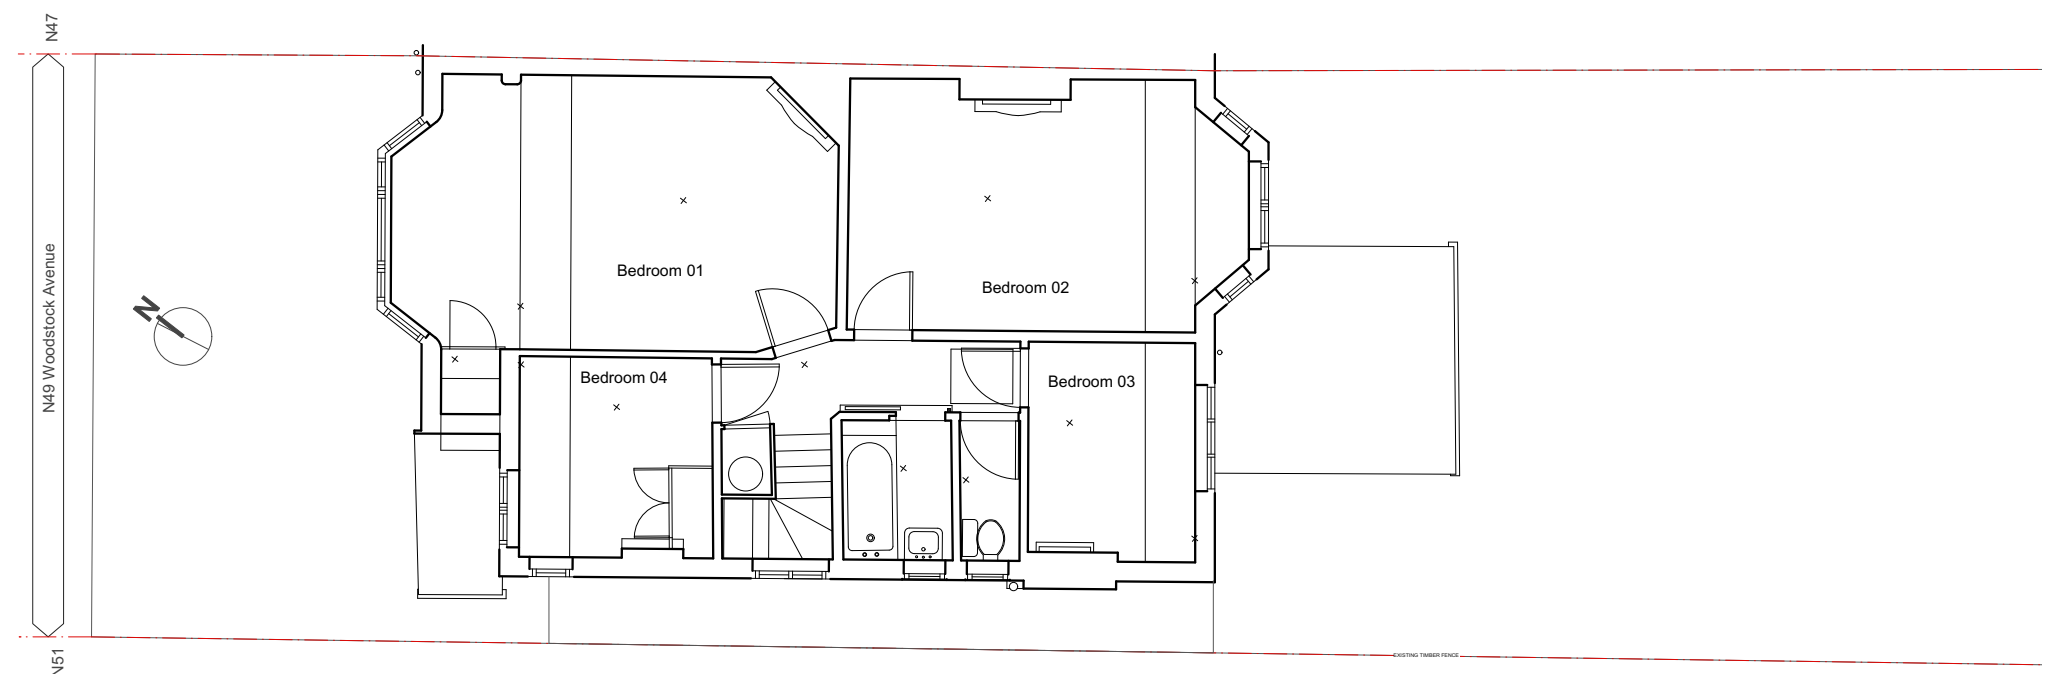


FIRST FLOOR PLAN

2 EXISTING  
Scale: 1:100



**NOTES:** The drawing must not be scaled and all dimensions are to be checked on site before work is commenced.  
The drawing is to be read in conjunction with all other Structural Engineers and Service Engineers drawings and written specifications.

**SPECIFICATIONS:**

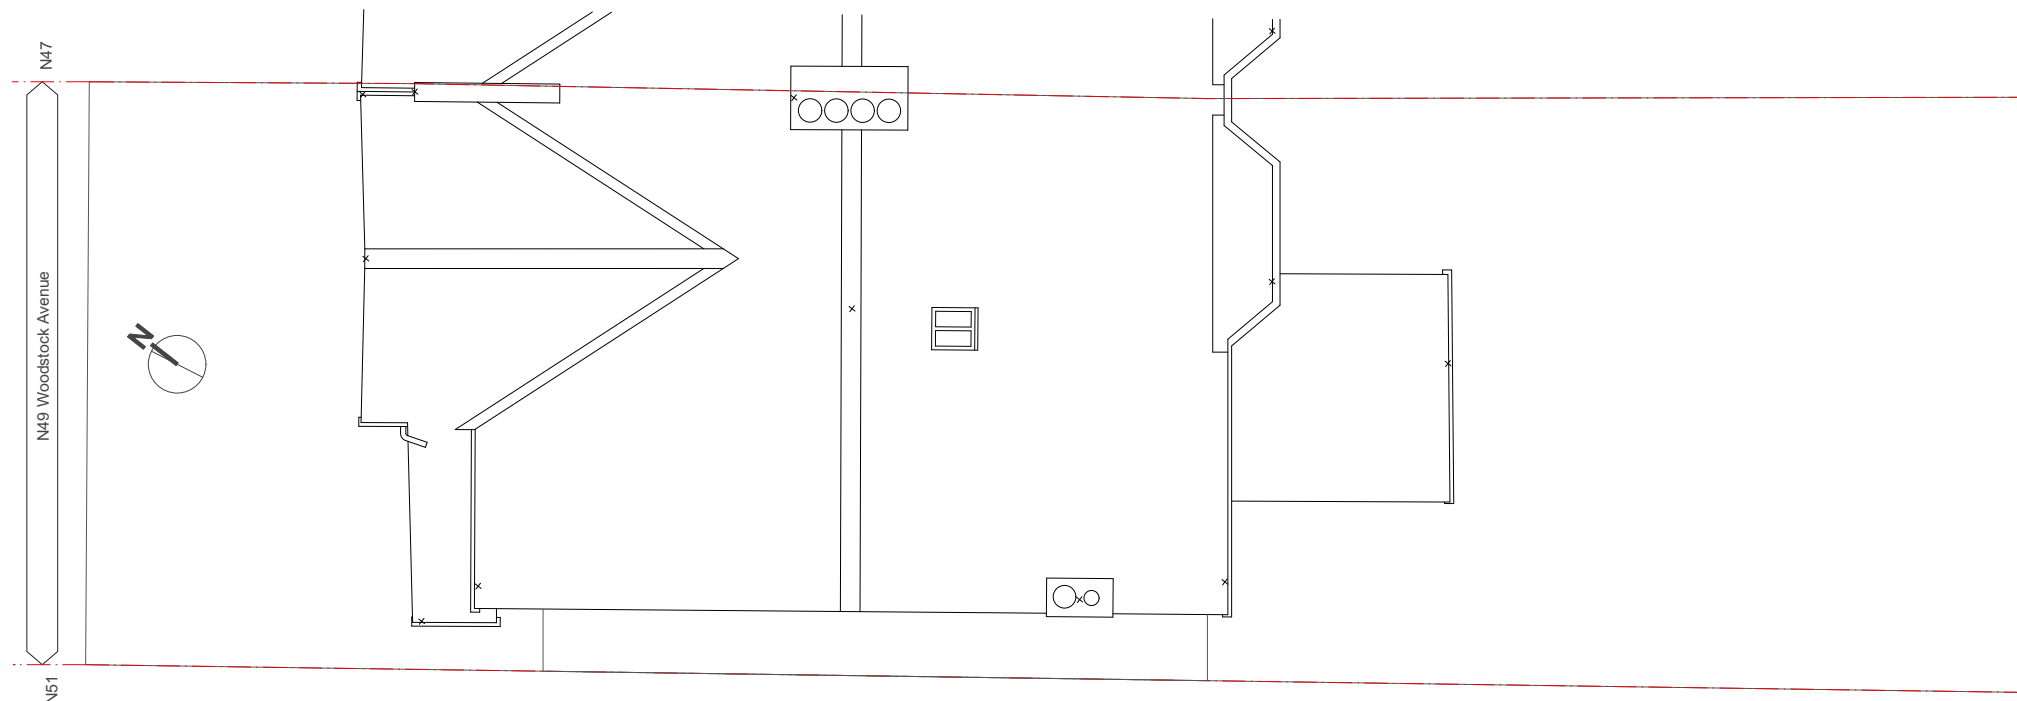

ROOF PLAN

1 EXISTING  
Scale: 1:100



REVISION		
N	DATE	NOTES
-	-	-

**PROJECT:**  
49 Woodstock Ave.

**DRAWING N:**  
002.22-RMF-E-10-101

**DRAWING:**  
EXISTING PLANS  
PERMITTED DEVELOPMENT  
LOFT PROPOSAL

- PRELIMINARY
- PLANNING APPROVAL
- CONSTRUCTION
- DESIGN INFORMATION
- TENDER
- AS BUILT

**CLIENT:**  
PRIVATE

**LOCATION:** 49 Woodstock Ave.,  
NW11 - London

**DATE:**  
14.02.2022

**REV:**  
—

**SCALE:**  
@A3

**DESIGN TEAM:**



Studio 9, 17 Berkeley Street, W1J 8EA / London  
DESIGNER: Marco Ferrara-Bardile  
marco@rmfstudio.com  
M. 0797 5644556 - O. 0207 4355008

**NOTES:** The drawing must not be scaled and all dimensions are to be checked on site before work is commenced.  
The drawing is to be read in conjunction with all other Structural Engineers and Service Engineers drawings and written specifications.

**SPECIFICATIONS:**



Front Elevation

1 EXISTING  
Scale: 1:100



REVISION		
N	DATE	NOTES
-	-	-

**PROJECT:**  
49 Woodstock Ave.

**DRAWING N:**  
002.22-RMF-E-20-100

**DRAWING:**  
EXISTING ELEVATIONS  
PERMITTED DEVELOPMENT  
LOFT PROPOSAL

- PRELIMINARY
- PLANNING APPROVAL
- CONSTRUCTION
- DESIGN INFORMATION
- TENDER
- AS BUILT

**CLIENT:**  
PRIVATE

**LOCATION:** 49 Woodstock Ave.,  
NW11 - London

**DATE:**  
14.02.2022

**REV:**  
—

**SCALE:**  
@A3


**DESIGN TEAM:**



Studio 9, 17 Berkeley Street, W1J 8EA / London  
DESIGNER: Marco Ferrara-Bardile  
marco@rmfstudio.com  
M. 0797 5644556 - O. 0207 4355008


**NOTES:** The drawing must not be scaled and all dimensions are to be checked on site before work is commenced.  
The drawing is to be read in conjunction with all other Structural Engineers and Service Engineers drawings and written specifications.

**SPECIFICATIONS:**

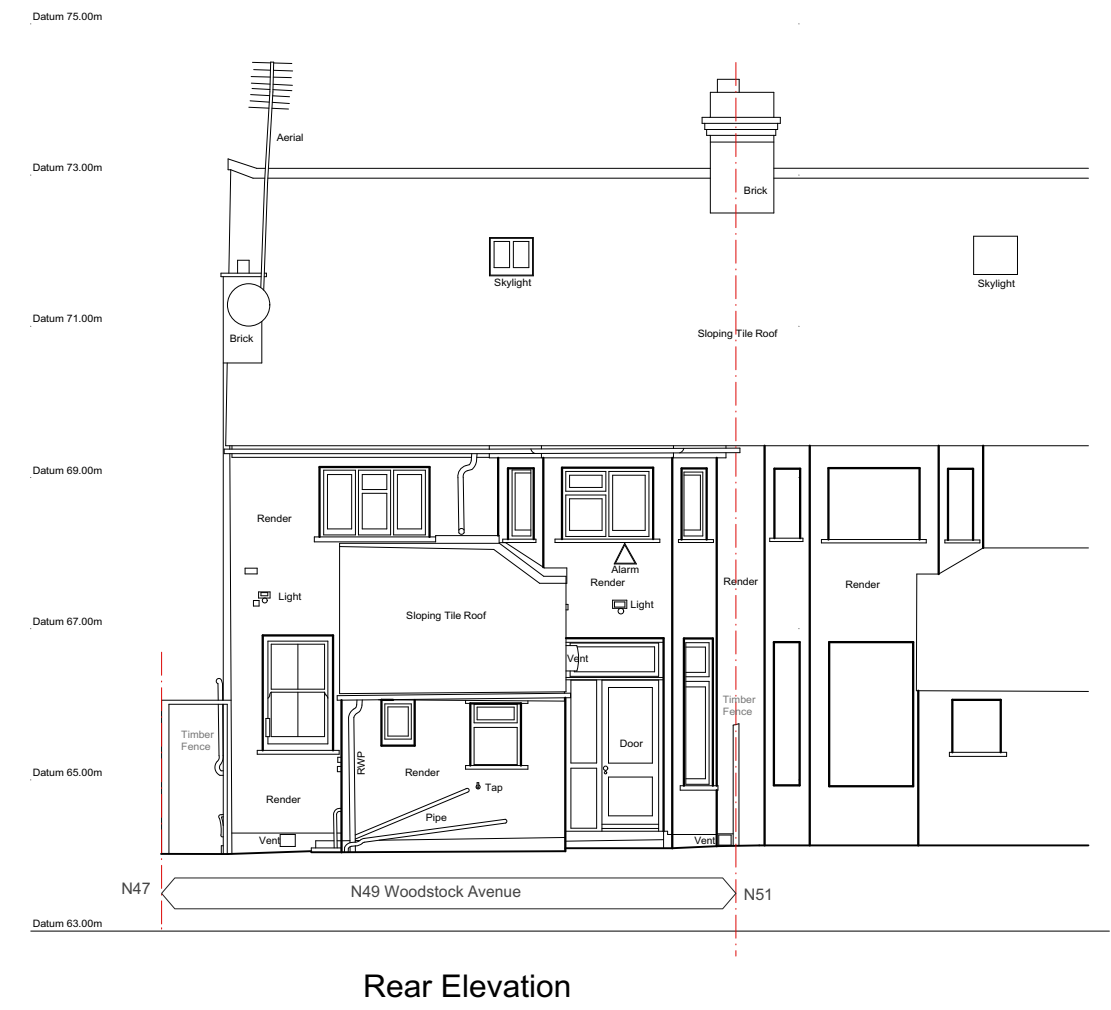

Rear Elevation

1 EXISTING  
Scale: 1:100

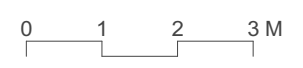

REVISION		
N	DATE	NOTES
—	—	—

**PROJECT:**  
49 Woodstock Ave.

**DRAWING N:**  
002.22-RMF-E-20-101

**DRAWING:**  
EXISTING ELEVATIONS  
PERMITTED DEVELOPMENT  
LOFT PROPOSAL

- PRELIMINARY
- PLANNING APPROVAL
- CONSTRUCTION
- DESIGN INFORMATION
- TENDER
- AS BUILT

**CLIENT:**  
PRIVATE

**LOCATION:** 49 Woodstock Ave.,  
NW11 - London

**DATE:**  
14.02.2022

**REV:**  
—

**SCALE:**  
@A3

**DESIGN TEAM:**

Studio 9, 17 Berkeley Street, W1J 8EA / London  
 DESIGNER: Marco Ferrara-Bardile  
 marco@rmfstudio.com  
 M. 0797 5644556 - O. 0207 4355008

**NOTES:** The drawing must not be scaled and all dimensions are to be checked on site before work is commenced.  
The drawing is to be read in conjunction with all other Structural Engineers and Service Engineers drawings and written specifications.

**SPECIFICATIONS:**



1 EXISTING  
Scale: 1:100



**REVISION**

N	DATE	NOTES
—	—	—

**PROJECT:**

49 Woodstock Ave.

**DRAWING N:**

002.22-RMF-E-20-102

**DRAWING:**

EXISTING ELEVATIONS  
PERMITTED DEVELOPMENT  
LOFT PROPOSAL

- PRELIMINARY
- PLANNING APPROVAL
- CONSTRUCTION
- DESIGN INFORMATION
- TENDER
- AS BUILT

**CLIENT:**

PRIVATE

**LOCATION:**

49 Woodstock Ave.,  
NW11 - London

**DATE:**

14.02.2022

**REV:**

—

**SCALE:**

@A3

**DESIGN TEAM:**



Studio 9, 17 Berkeley Street, W1J 8EA / London  
DESIGNER: Marco Ferrara-Bardile  
marco@rmfstudio.com  
M. 0797 5644556 - O. 0207 4355008