


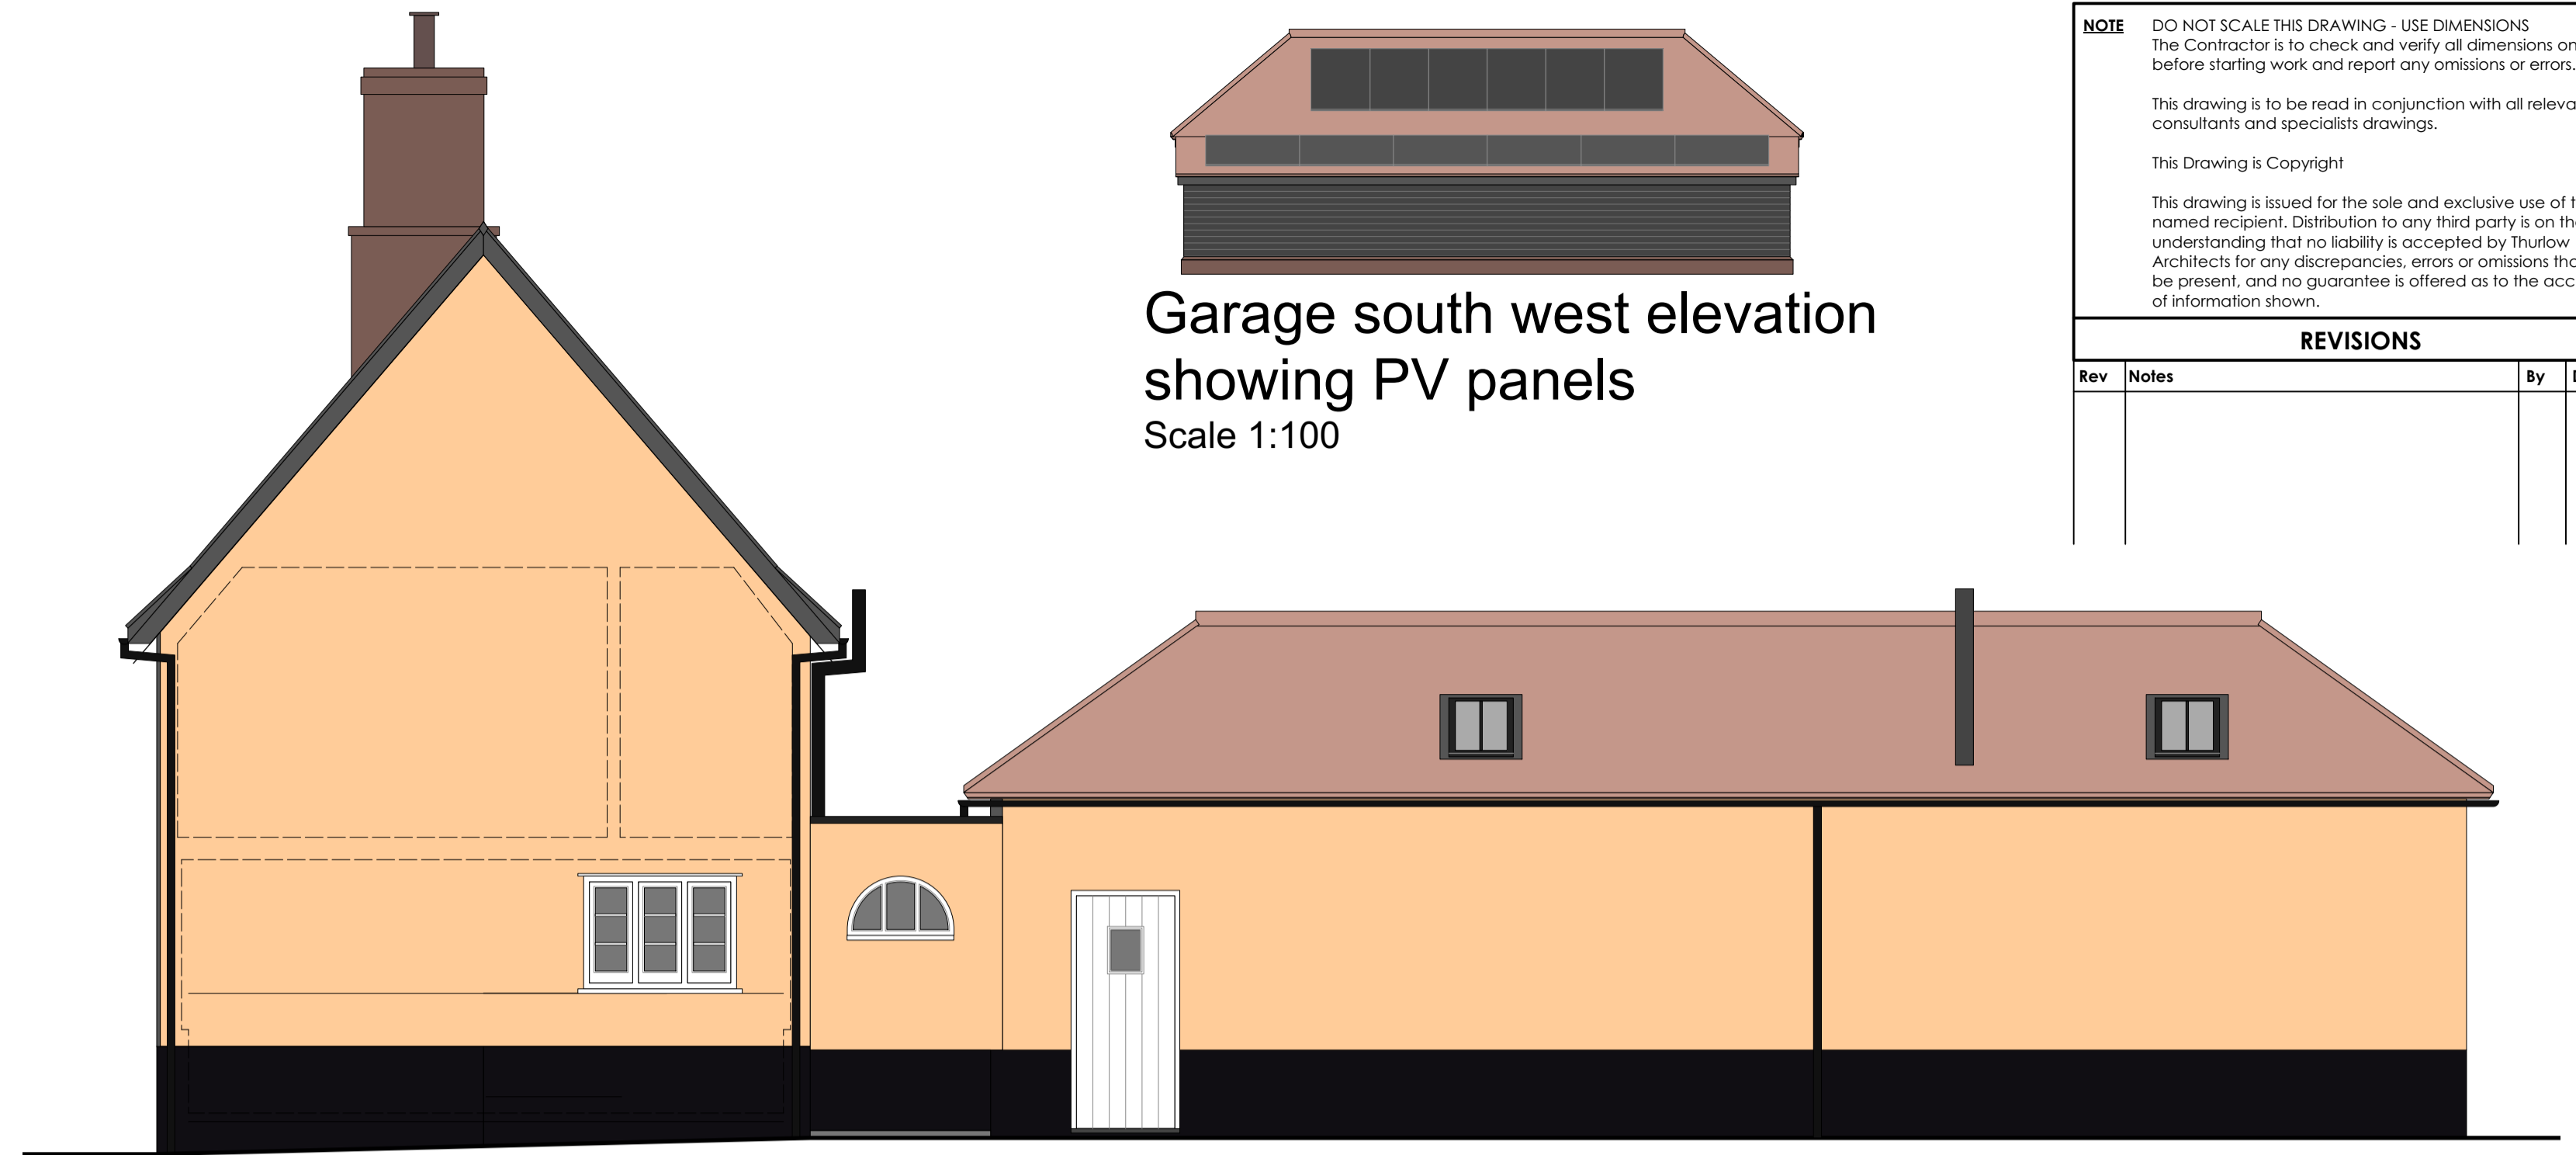

North west elevation  
Scale 1:50




North east elevation  
Scale 1:50


Garage south west elevation  
showing PV panels  
Scale 1:100

**NOTE** DO NOT SCALE THIS DRAWING - USE DIMENSIONS  
The Contractor is to check and verify all dimensions on site before starting work and report any omissions or errors.  
This drawing is to be read in conjunction with all relevant consultants and specialists drawings.  
This Drawing is Copyright  
This drawing is issued for the sole and exclusive use of the named recipient. Distribution to any third party is on the strict understanding that no liability is accepted by Thurlow Architects for any discrepancies, errors or omissions that may be present, and no guarantee is offered as to the accuracy of information shown.

REVISIONS			
Rev	Notes	By	Date

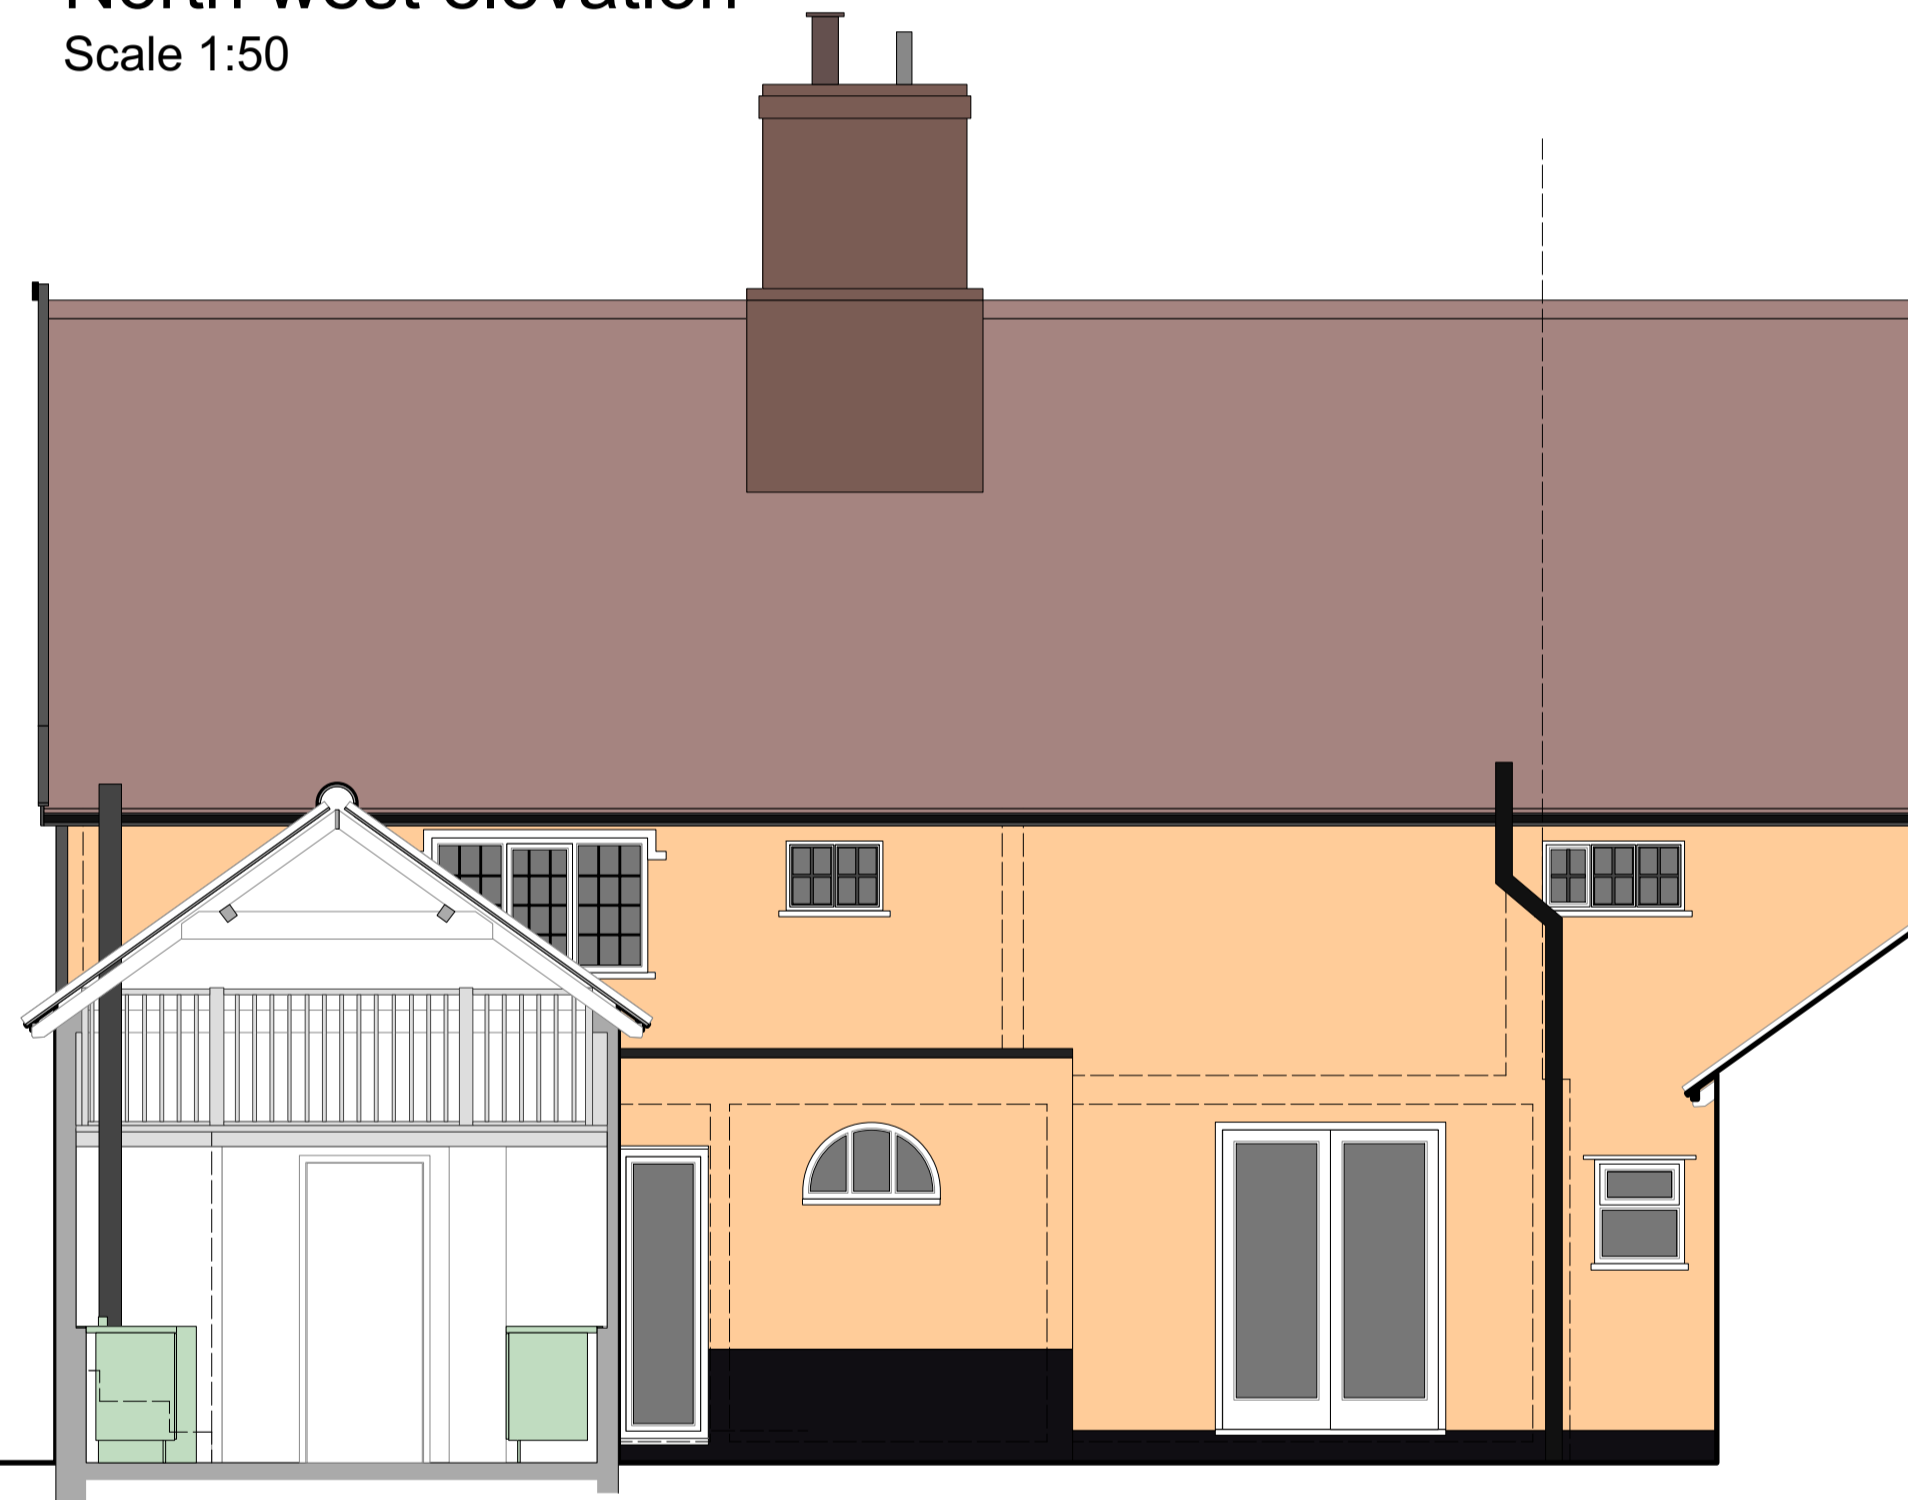


South east elevation  
Scale 1:50

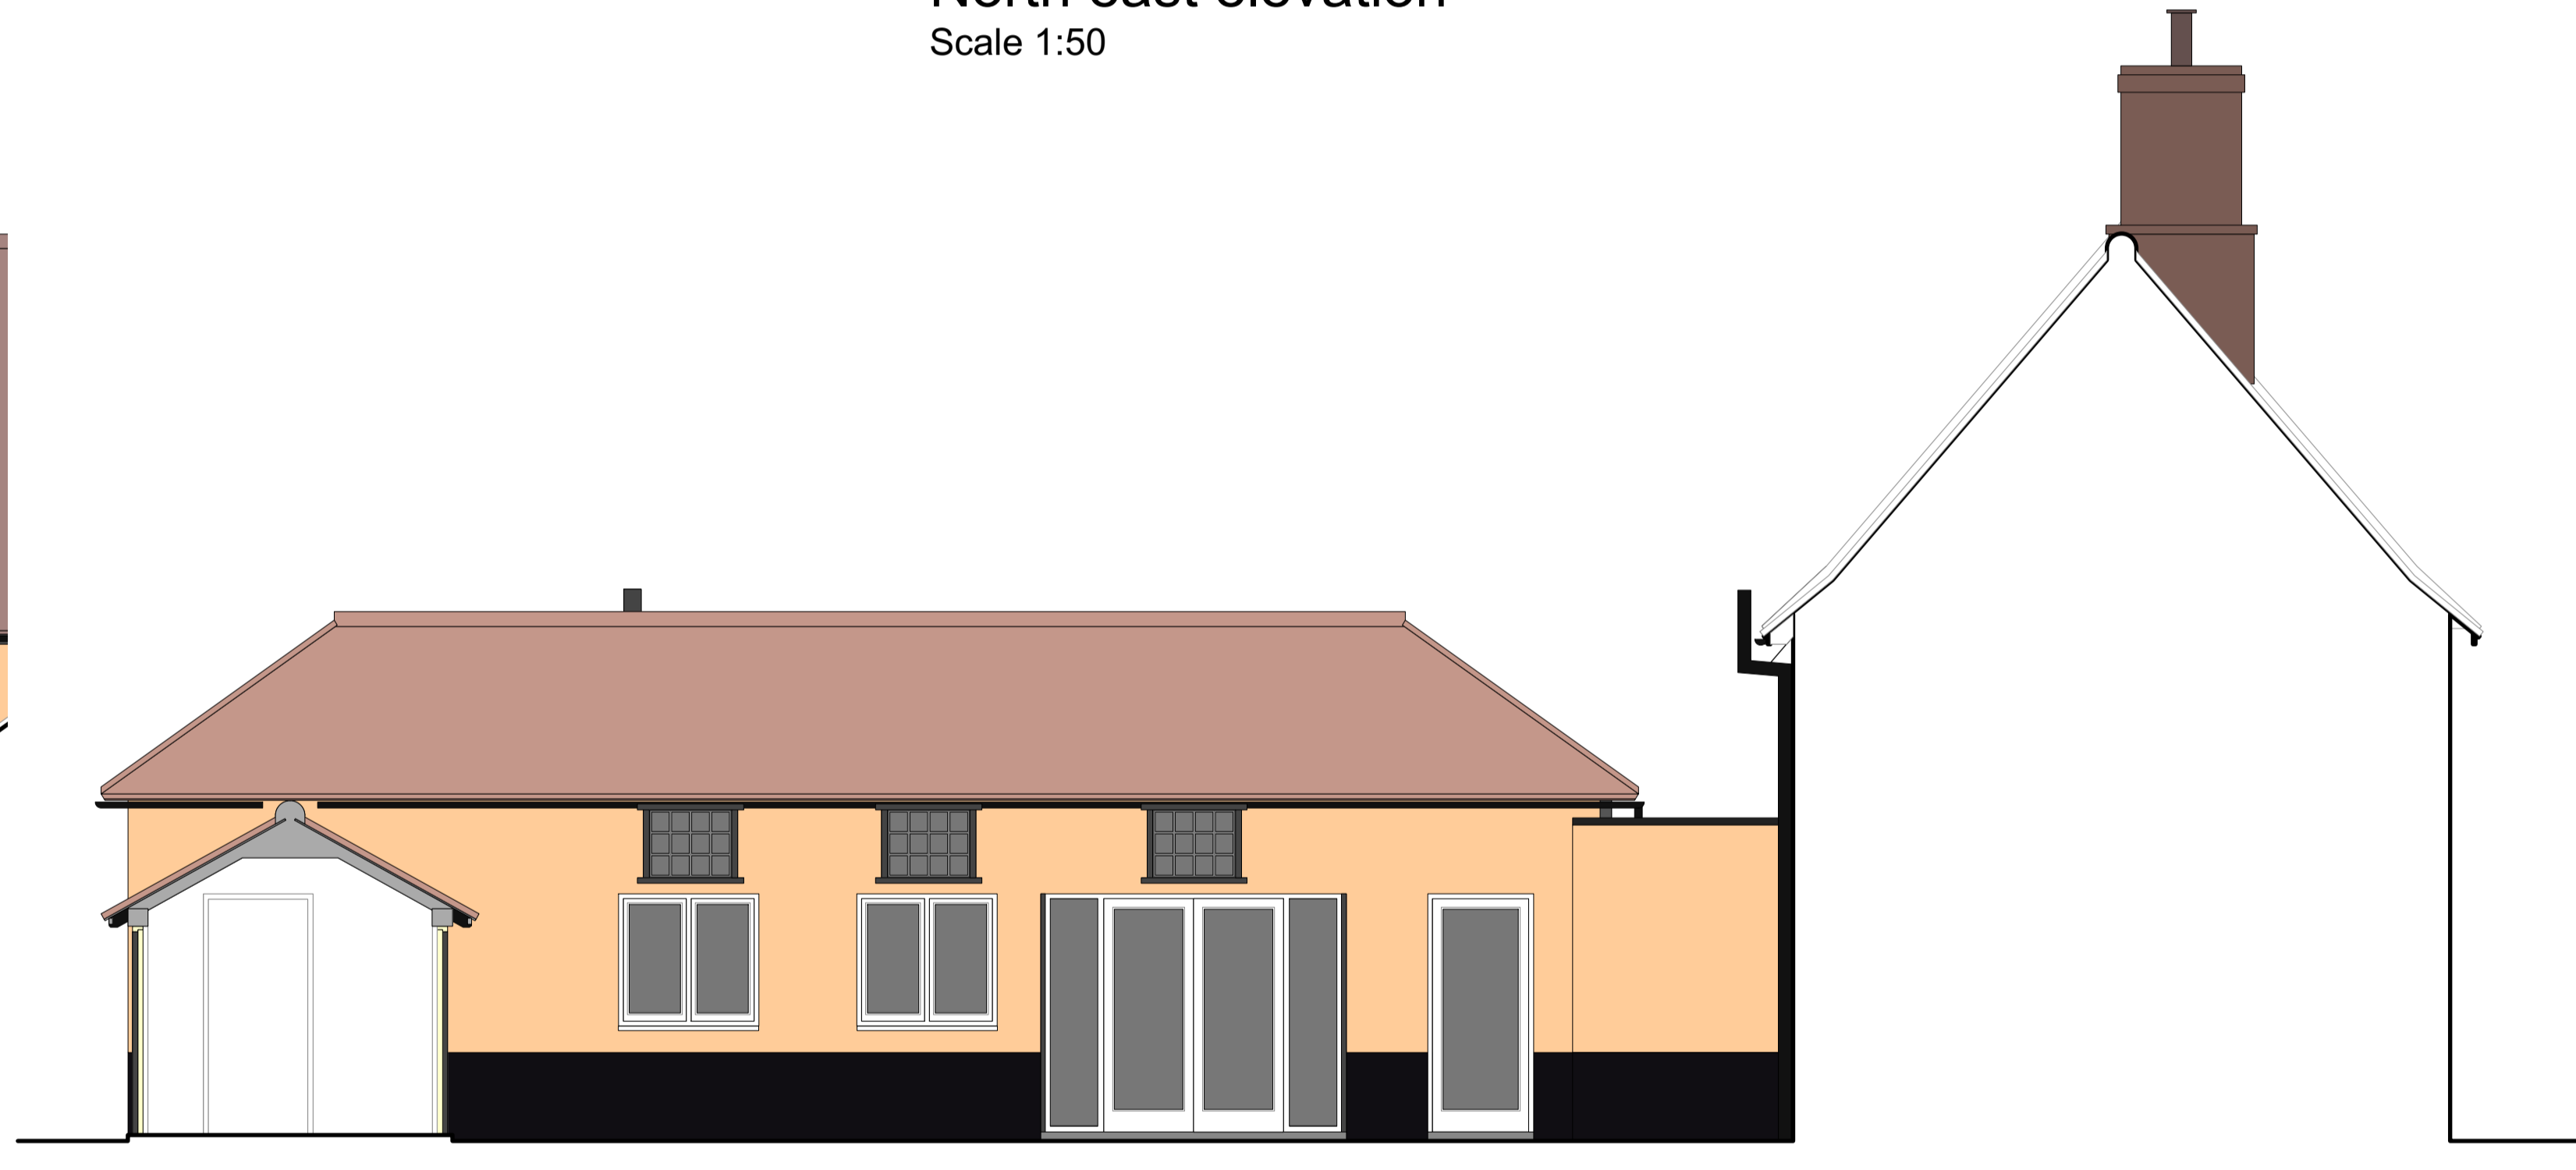

South west elevation  
Scale 1:50



South east elevation  
Scale 1:50

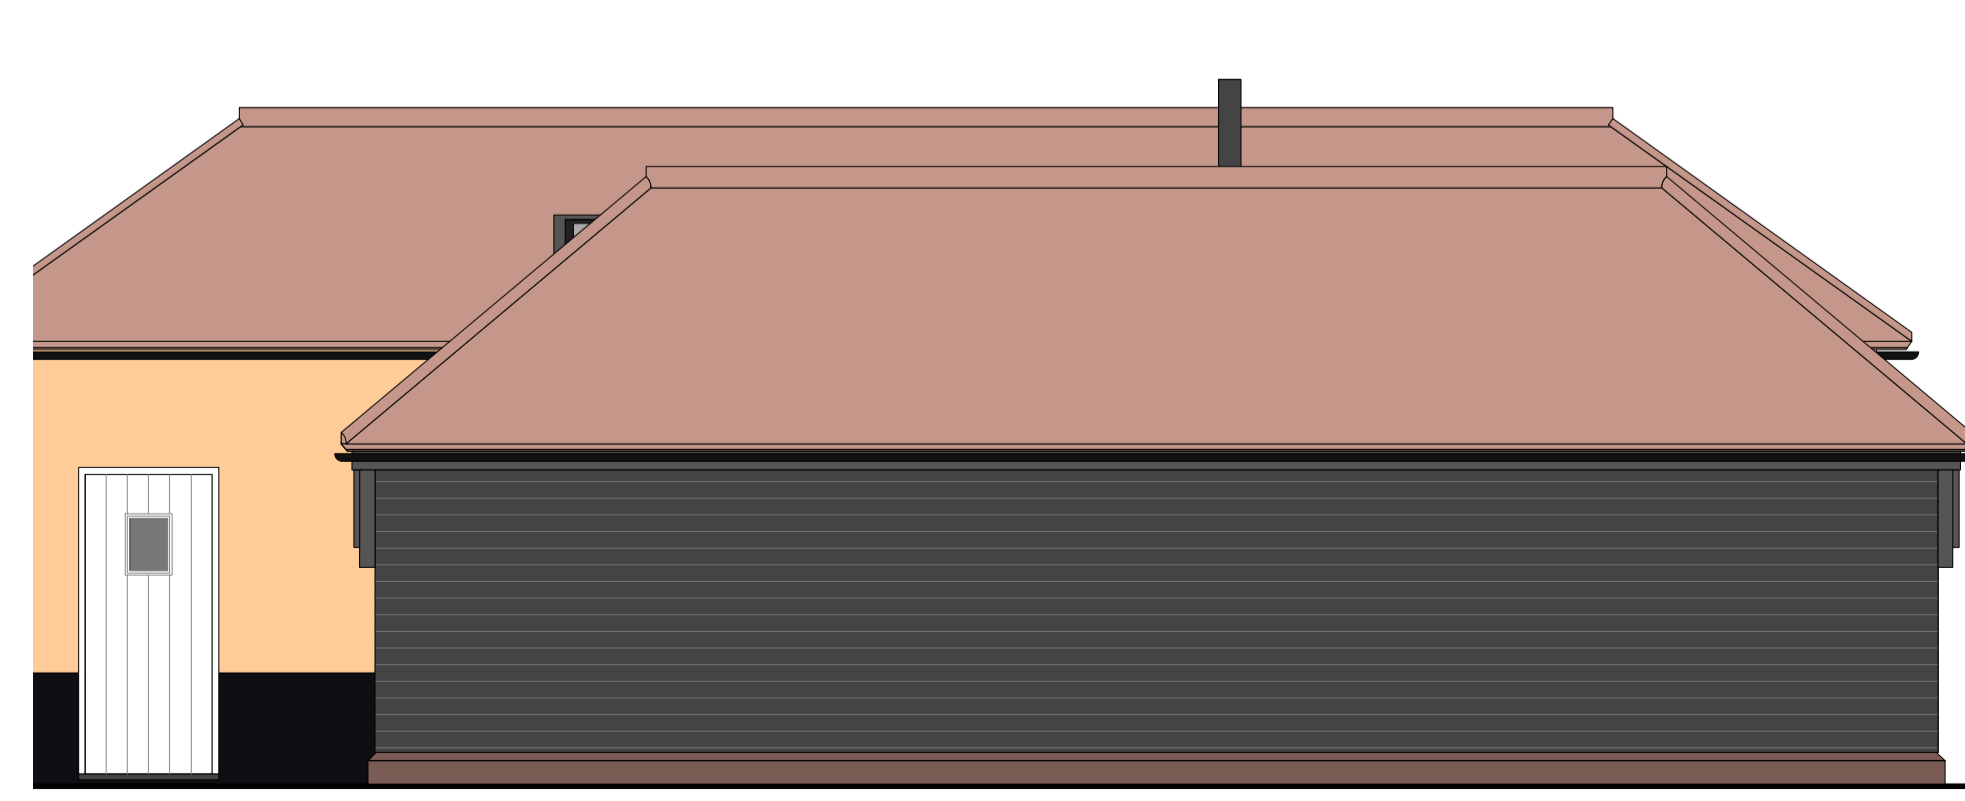

North east elevation  
Scale 1:50

**ThurlowArchitects**  
the studio  
61 hardwick lane  
bury st edmunds  
suffolk, ip33 2rb  
t: 01284 706805  
info@thurlowarchitects.co.uk  
www.thurlowarchitects.co.uk

RIBA  
Chartered Practice

client:  
**Mr G Hunter**

project:  
**Proposed Alterations**  
1 Park Villa, Thornham Magna Road  
Thornham Parva, Eye, Suffolk IP23 8EY

drawing title:  
Proposed elevations

project no: 7435	dwg no: 102	rev: 	drawn: MH	scale: Ind	date: Jan 22
---------------------	----------------	----------	--------------	---------------	-----------------

drawing status: **Planning**