




1 Proposed South West Elevation  
1:50

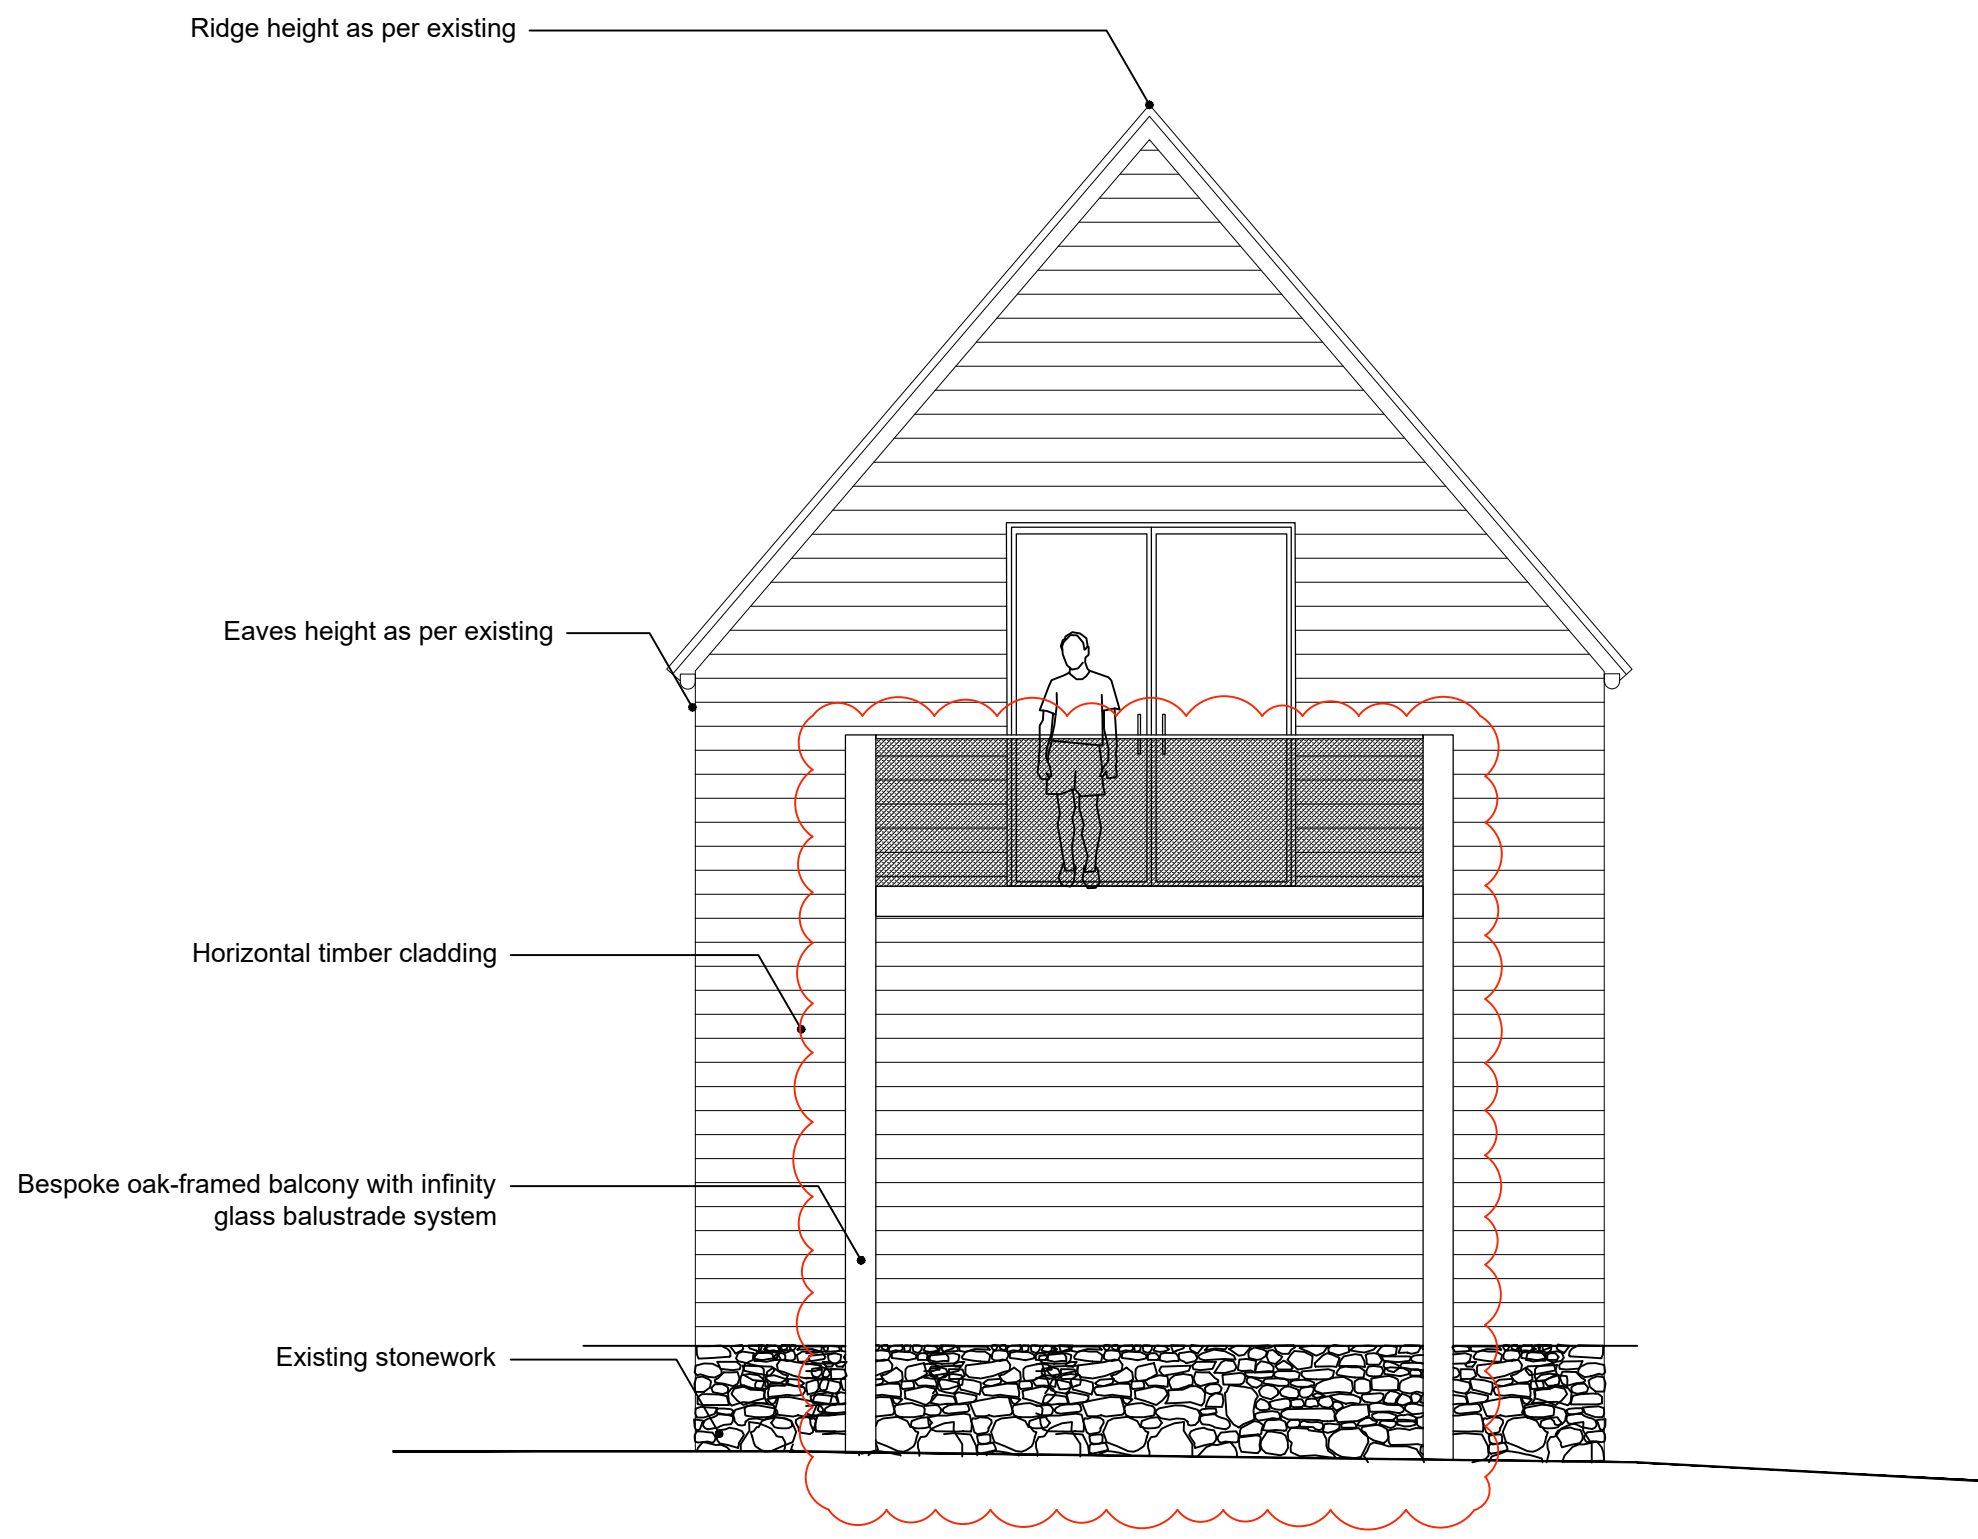

3 Proposed North East Elevation  
1:50

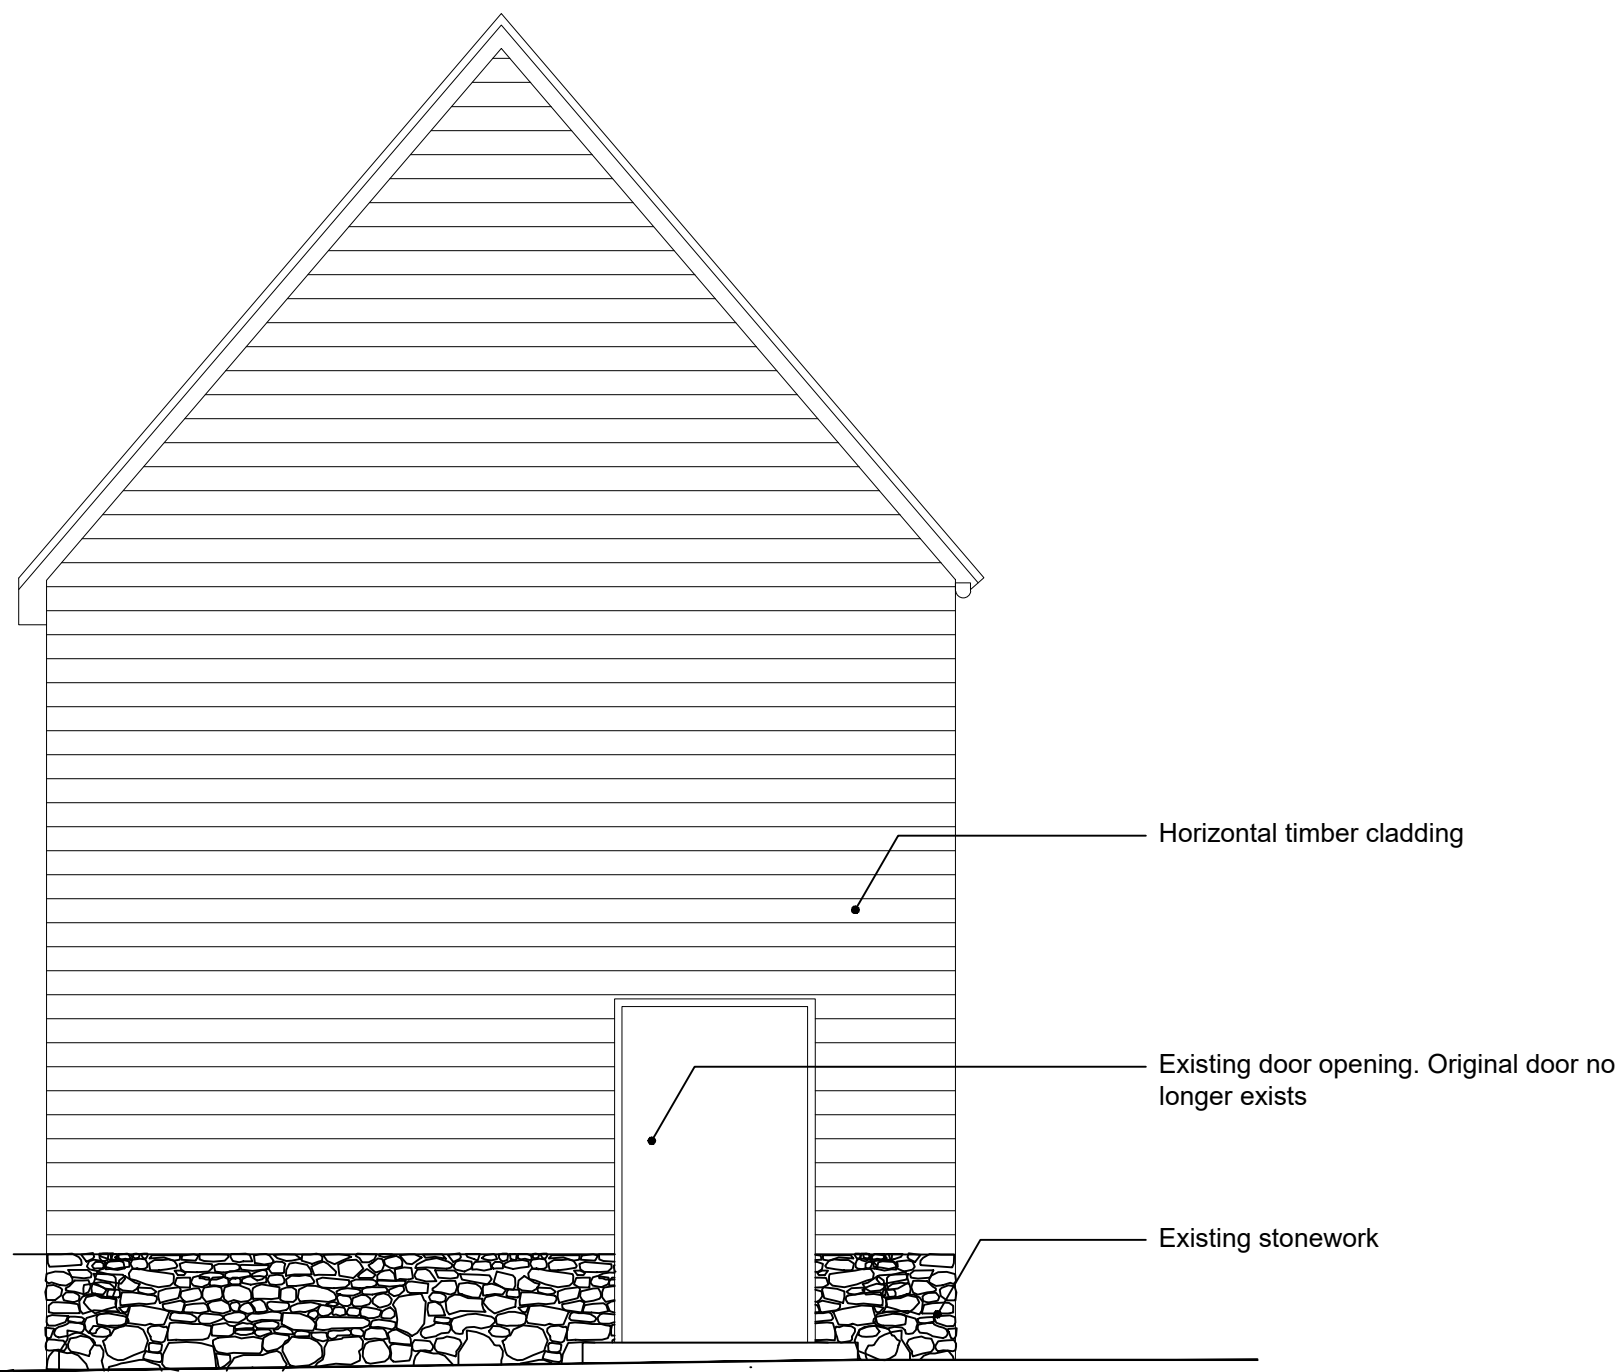

2 Existing South West Elevation  
1:50

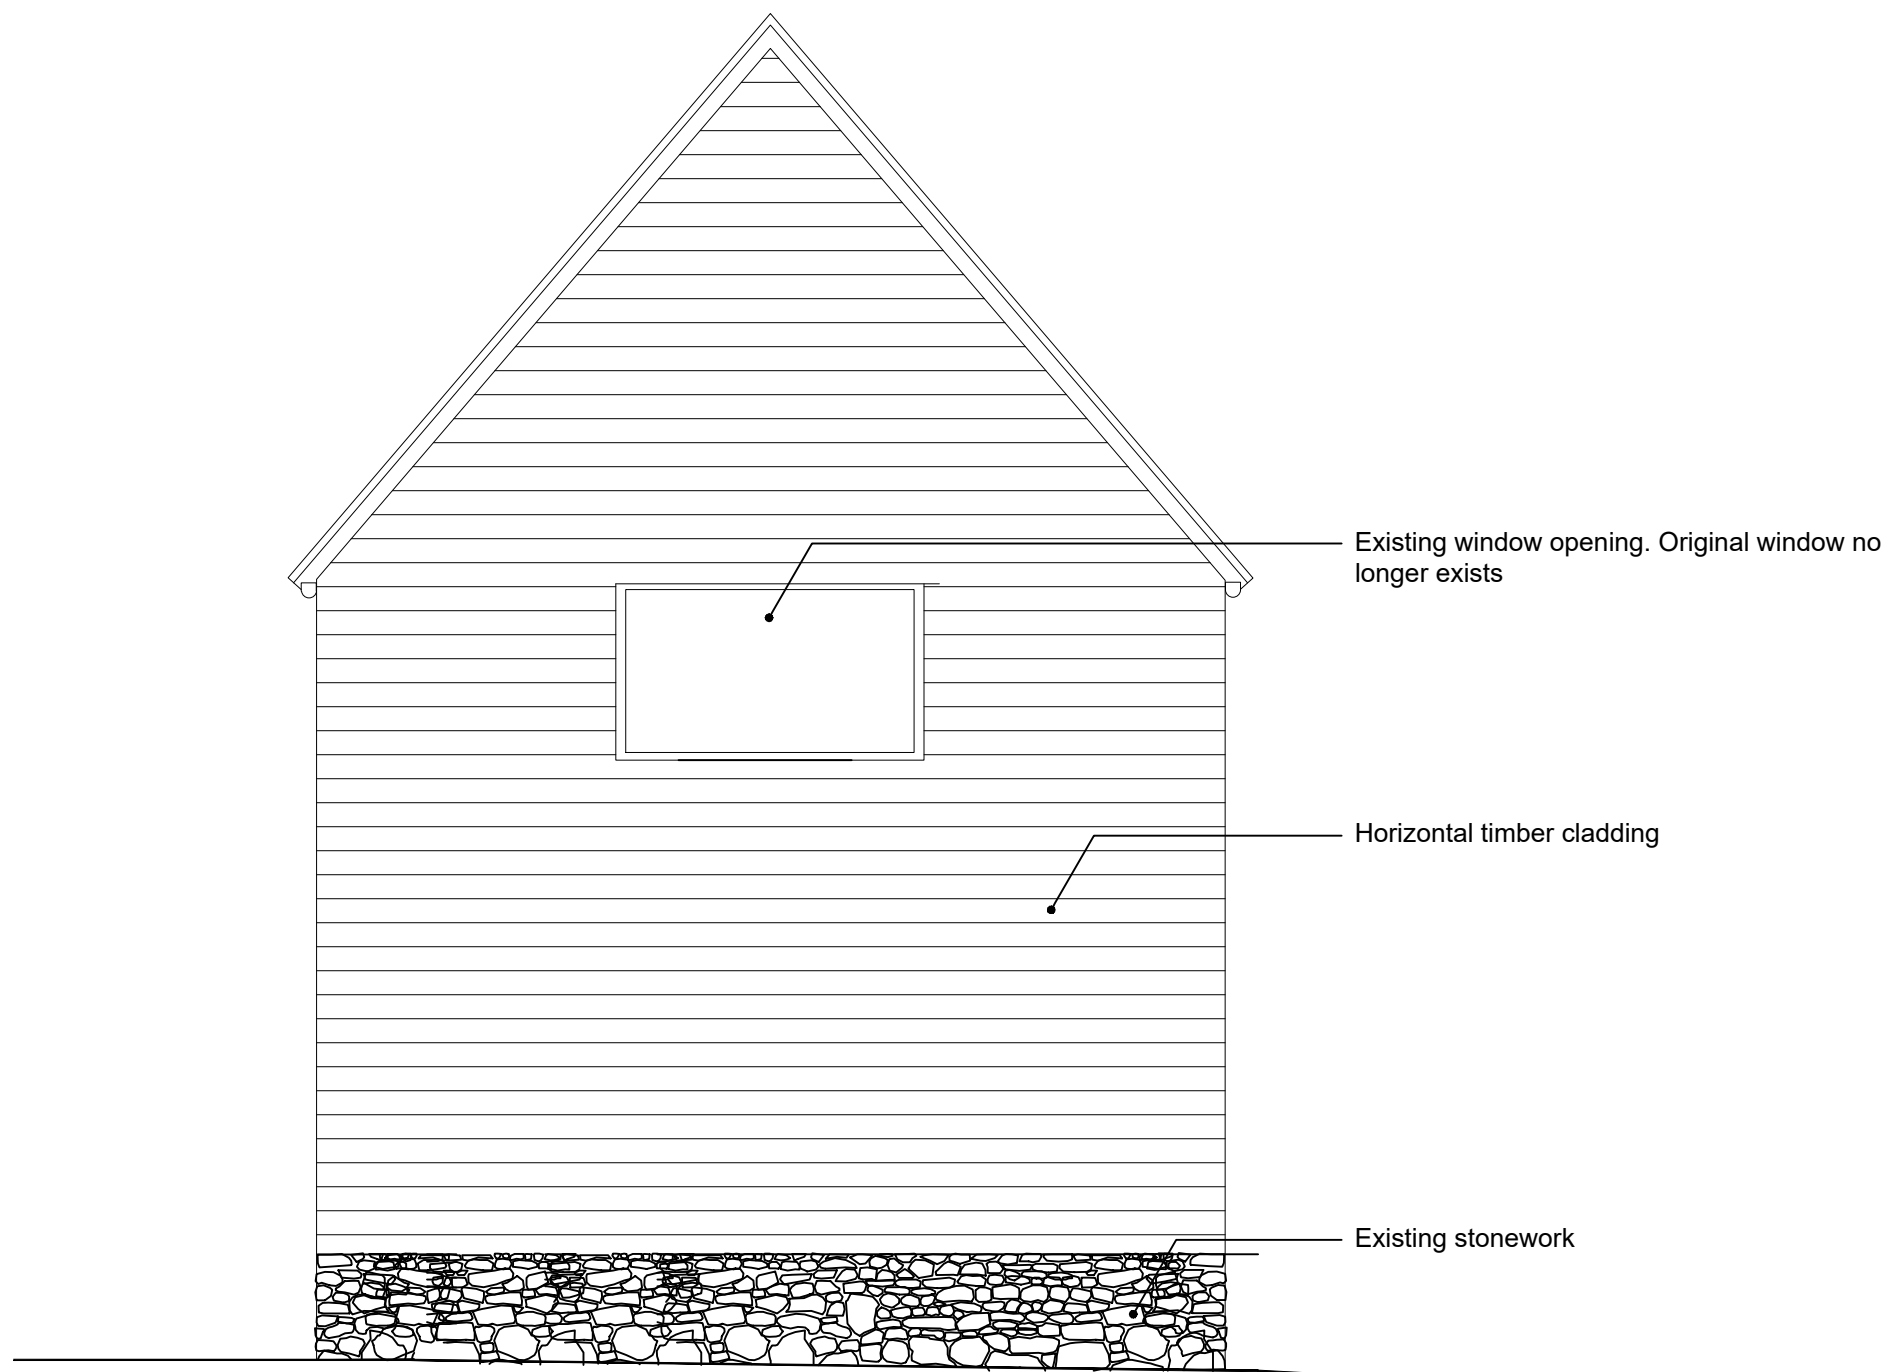

4 Existing North East Elevation  
1:50

#### General / Notes

Due to the age, material, construction & layout of the building the dimensions & levels may vary according to location.  
All dimensions & levels depicted are subject to checking verified in site prior to construction.  
Any discrepancies to be notified to agent.  
Do not scale from this drawing.  
Client/contractor is responsible for the location of any underground services.  
This drawing must be read and checked against any structural, geotechnical or other specialist documentation provided.

C	Non-Material Amendment Submission	Jan 2022
B	Revised Planning Submission	04/06/20
A	Application for Full Planning Consent	11/05/20
No.	Revision/Issue	Date

#### Project Name

Bacheldre Farm Barn

#### Drawing Name

Existing & Proposed Side Elevations (North East & South West)

#### Project Address

Bacheldre Farm,  
Churchstoke, Powys,  
SY15 6TE

#### MackintoshThomasArchitecture

Client Ms S. Thomas	Scale 1:50 & 1:500
Date	RIBA Stage 3

Drawing Number  
5510-00-EL-A-0005-C