

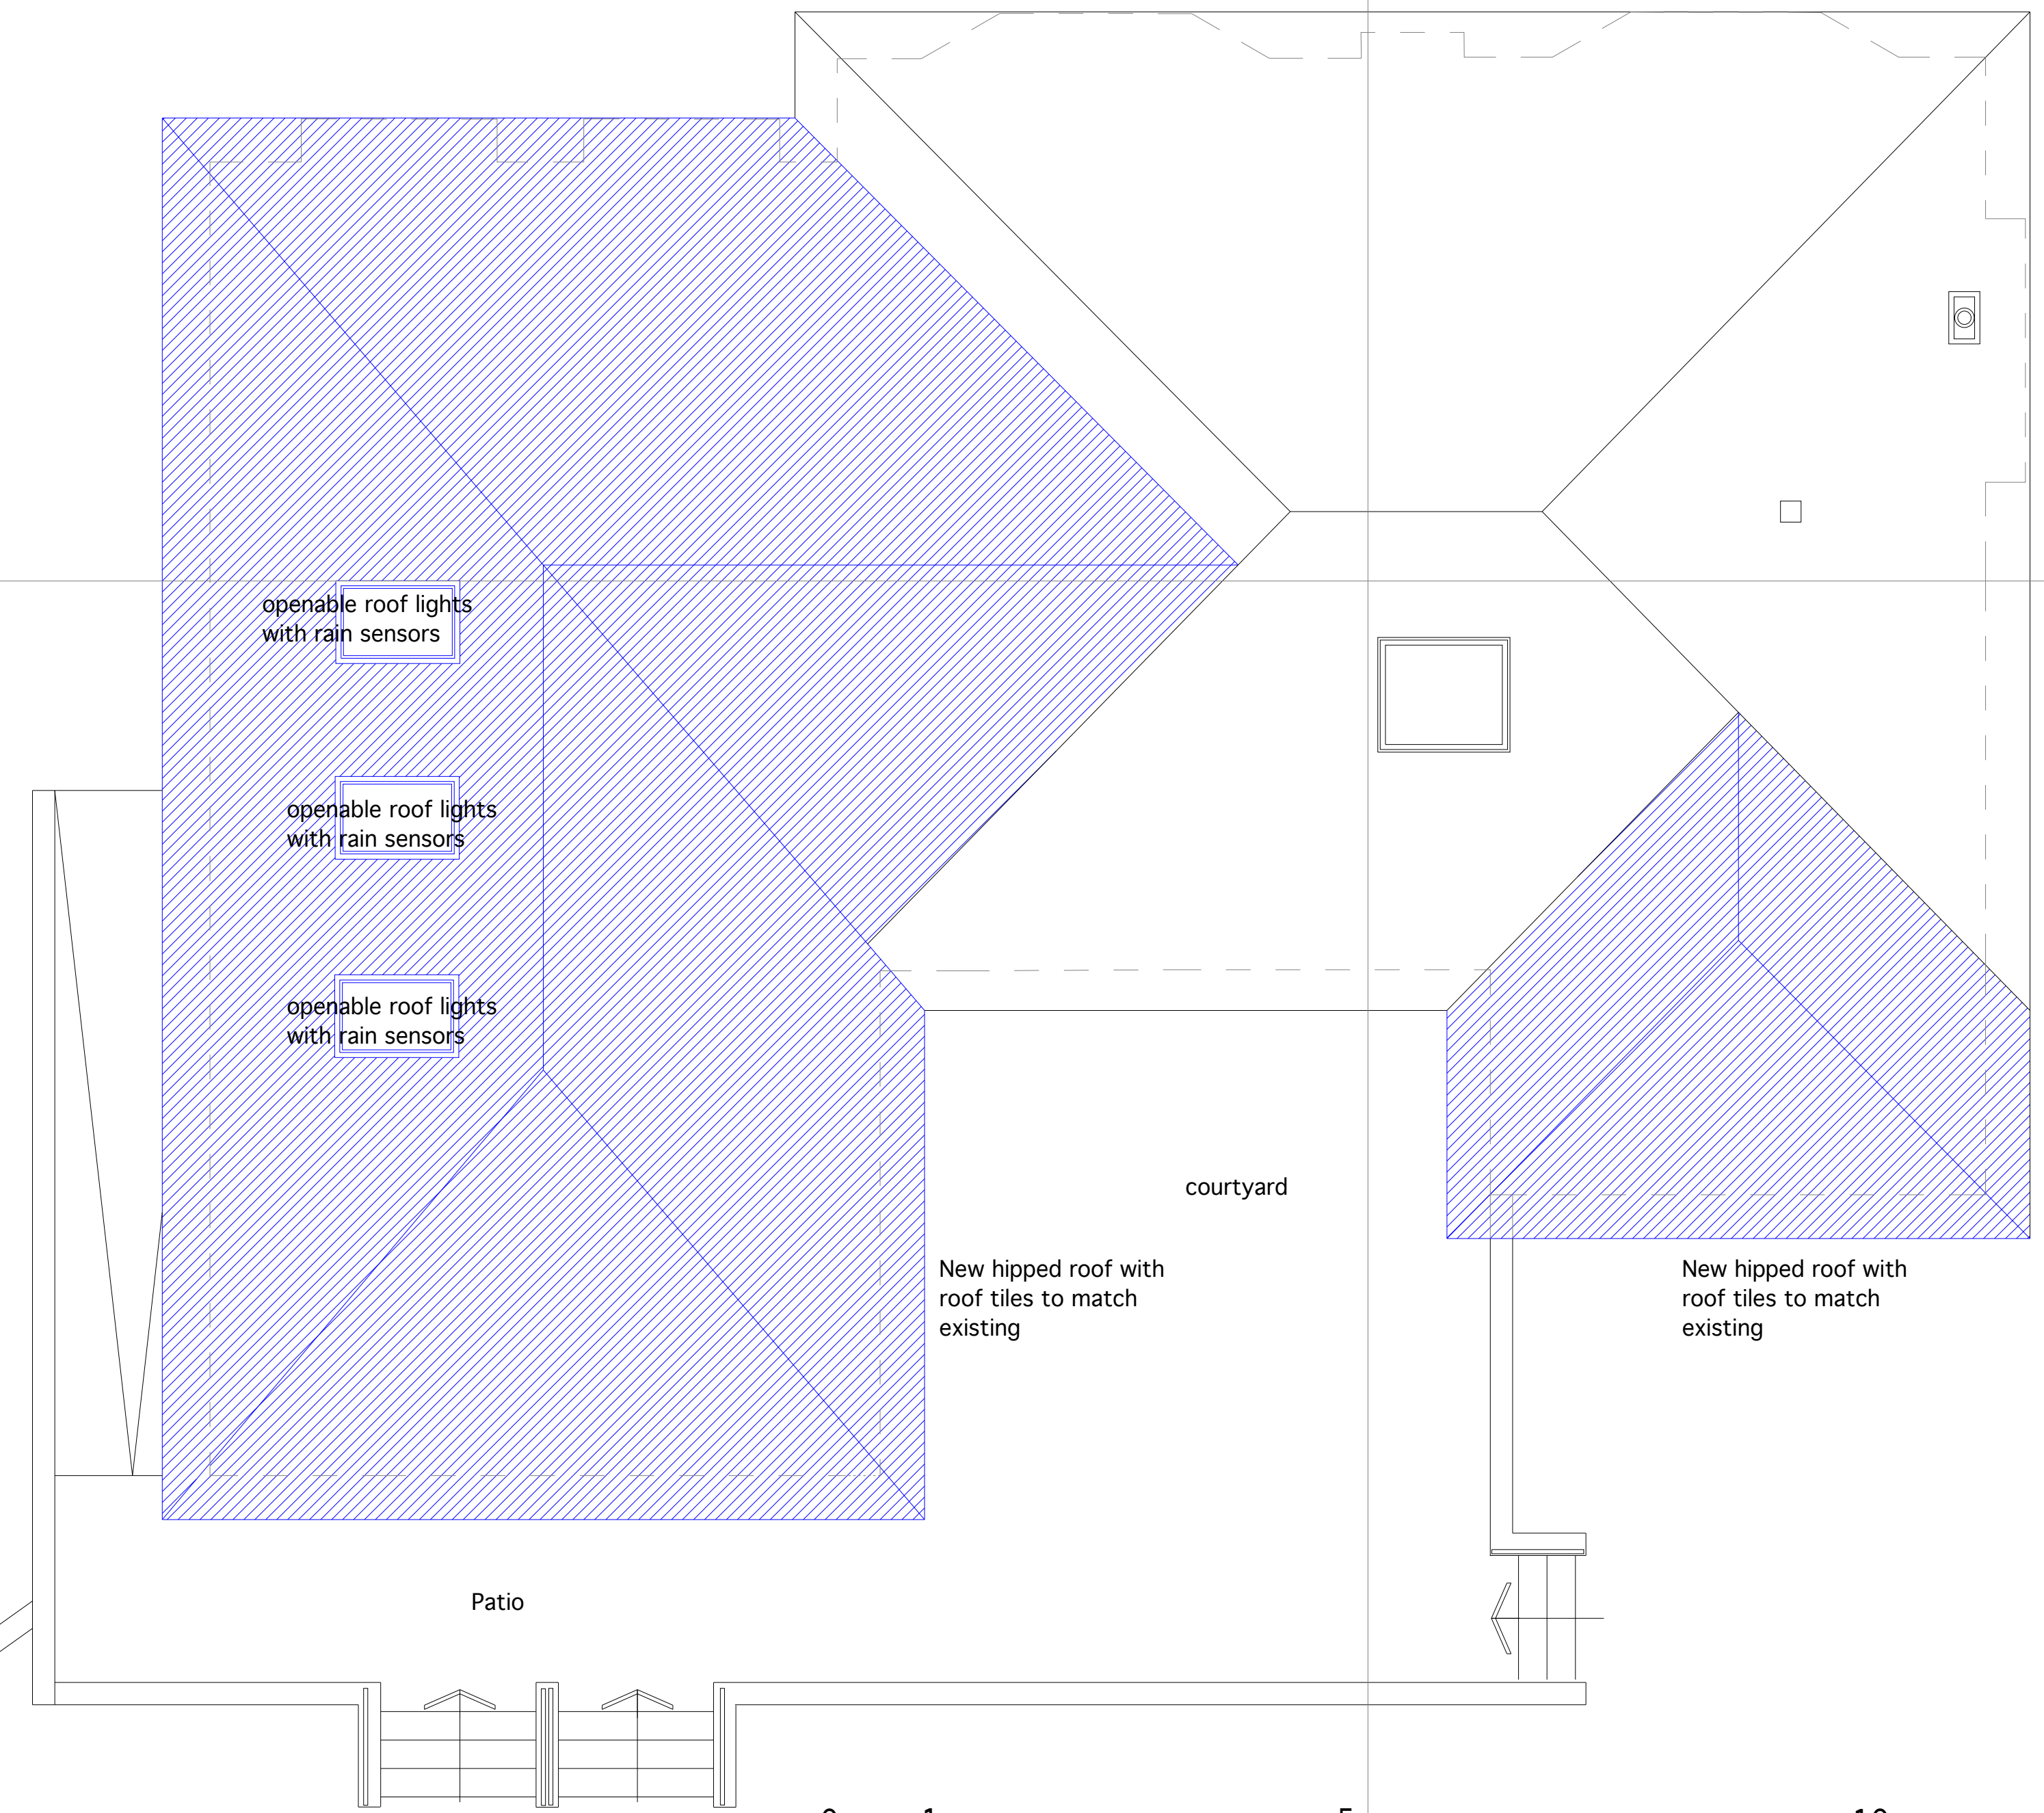


PROPOSED GROUND FLOOR PLAN - 1:50 ON A1

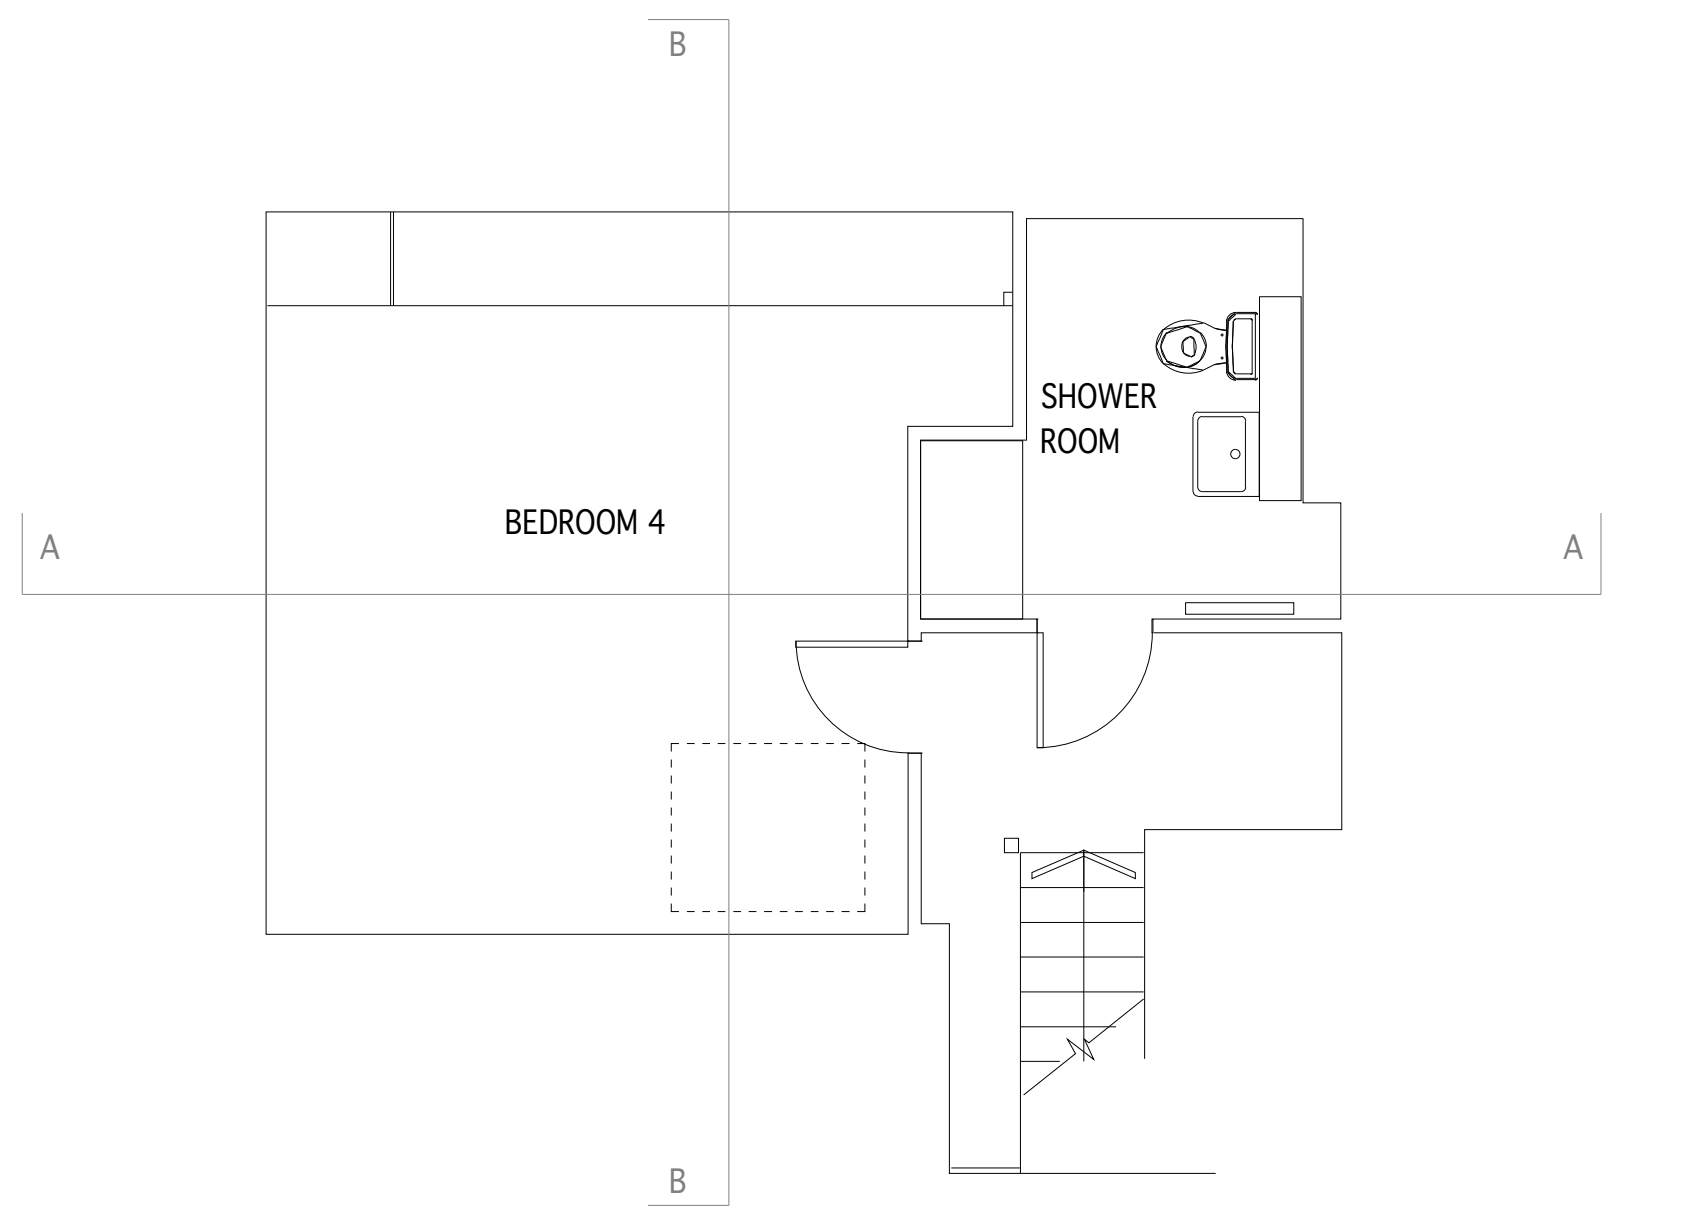


PROPOSED ROOF PLAN - 1:50 on A1

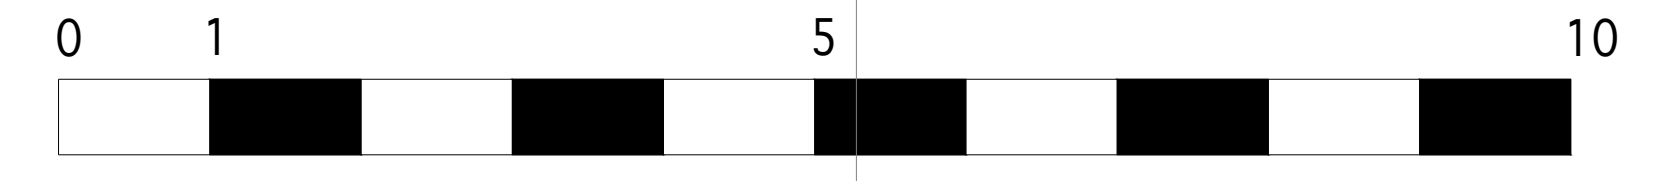

EXISTING FIRST FLOOR PLAN - 1:50 ON A1



All demolition works to be carried out in line with Current British Standards for demolitions (code of practice) BS 6187 : 2011
 Note all electrical work will be carried out by SELECT registered electrician. They will ensure all electrics are isolated during removal works . All to comply with clause 4.5.1 of the Scottish Building Standards.

 Formia Design and Investment Ltd 500 Crow Road Glasgow G11 7DW	CLIENT : Eusebi Residence
	PROJECT: Residence, 50 Blackcroft road Mount Vernon
	PROJ: No. : FD 188
	Drawing Proposed plans
	Drwg no. FD 188.02PL REV:
Scale : 1:50 @ A1	