

A CORRECTION (DATE) 25/11/2022
 REVISIONS


0 0.75 1.0 2.0 3.0M
 SCALE (M)

REDMOND WIFE ARCHITECTS
 THE BARKLEY MOW CENTRE
 10 BARKLEY MOW PASSAGE
 LONDON VA 4RL
 Tel 020 8742 1775/ 0800 3394 1666
 e-mail info@redmondwife.com
 www.redmondwife.com

ALTERATIONS TO
 27A ABERCROMBIE PLACE
 LONDON SW18
 PROPOSED FIRST
 FLOOR PLAN

SCALE: 1:50 @ A3	A
DATE: 25/11/2022	11/16/07
DRAWN: DC/RC/E	

DO NOT SCALE FOR CONSTRUCTION
 VERIFY ALL DIMENSIONS ON SITE

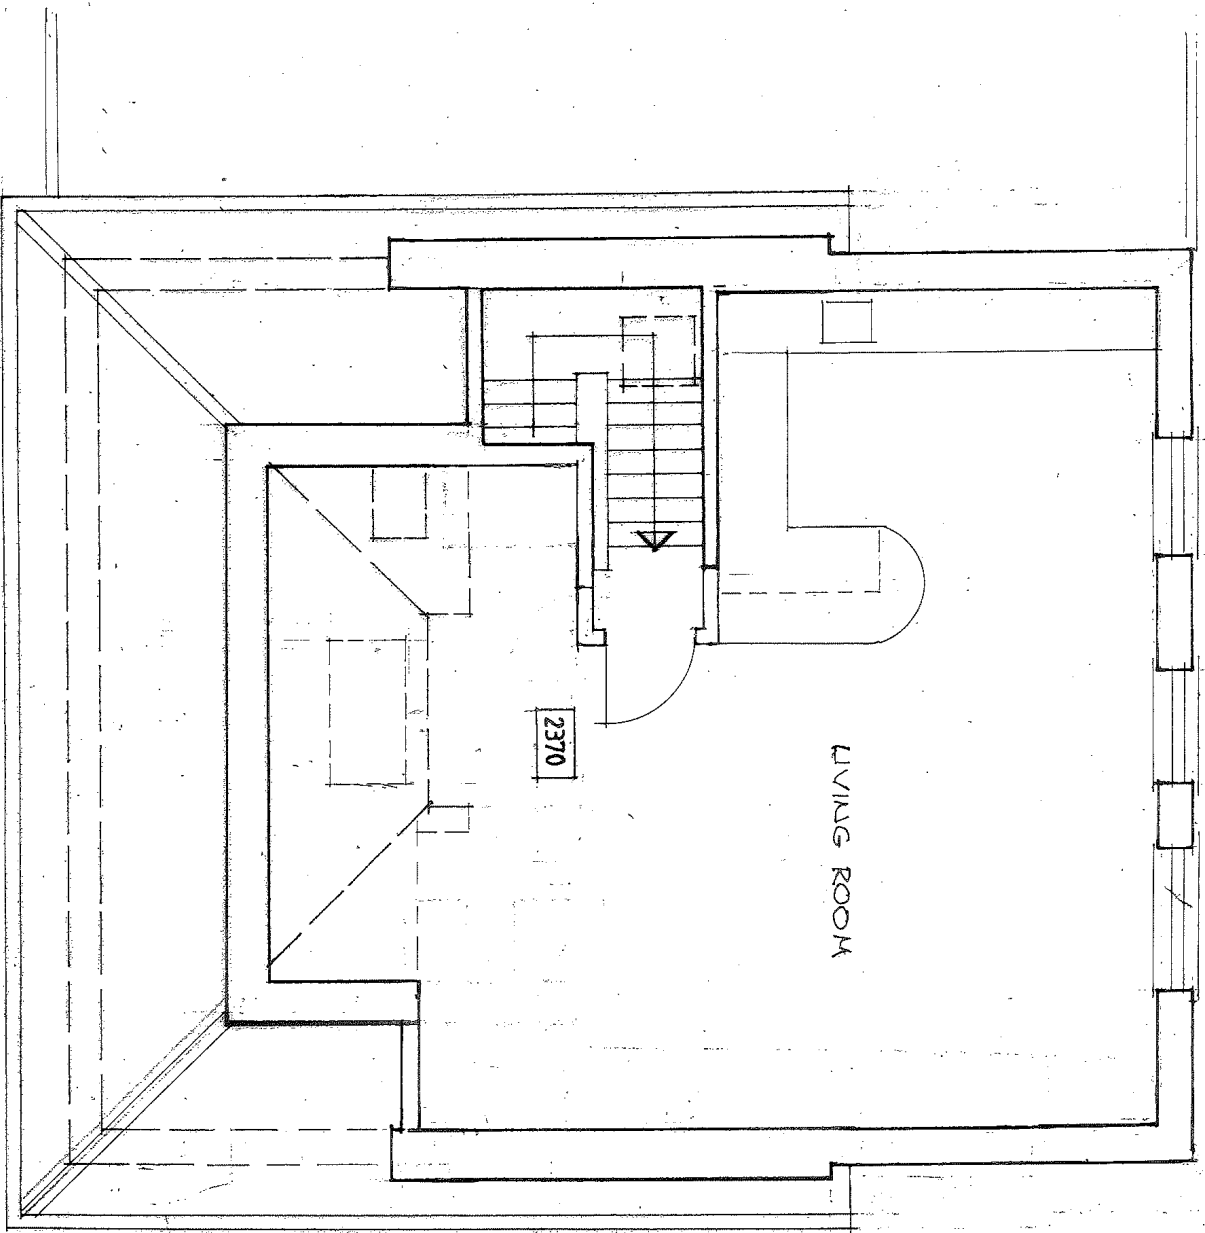

LIVING ROOM

2370



A	GARAGE TO NEW EXISTING SWAY CHIMNEY STACKS 2002
	REVISIONS

0 0.5 1.0 2.0 3.0M.
SCALE (M)


REDMOND IVE ARCHITECTS
 THE BARKLEY MOW CENTRE
 10 BARKLEY MOW PASSAGE
 LONDON W8 4PE
 tel 020 8742 1771 020 8296 1685
 e-mail info@redmondive.com
 www.redmondive.com

LOFT EXTENSION
 27A ABERCROMBY PLACE
 LONDON NW8
 PROPOSED SECOND
 FLOOR PLAN

SCALE: 1:50 @ A3
 DATE: JAN 2022
 DRAWN: DC

11/6/08 A

DO NOT SCALE FOR CONSTRUCTION
 VERIFY ALL DIMENSIONS ON SITE

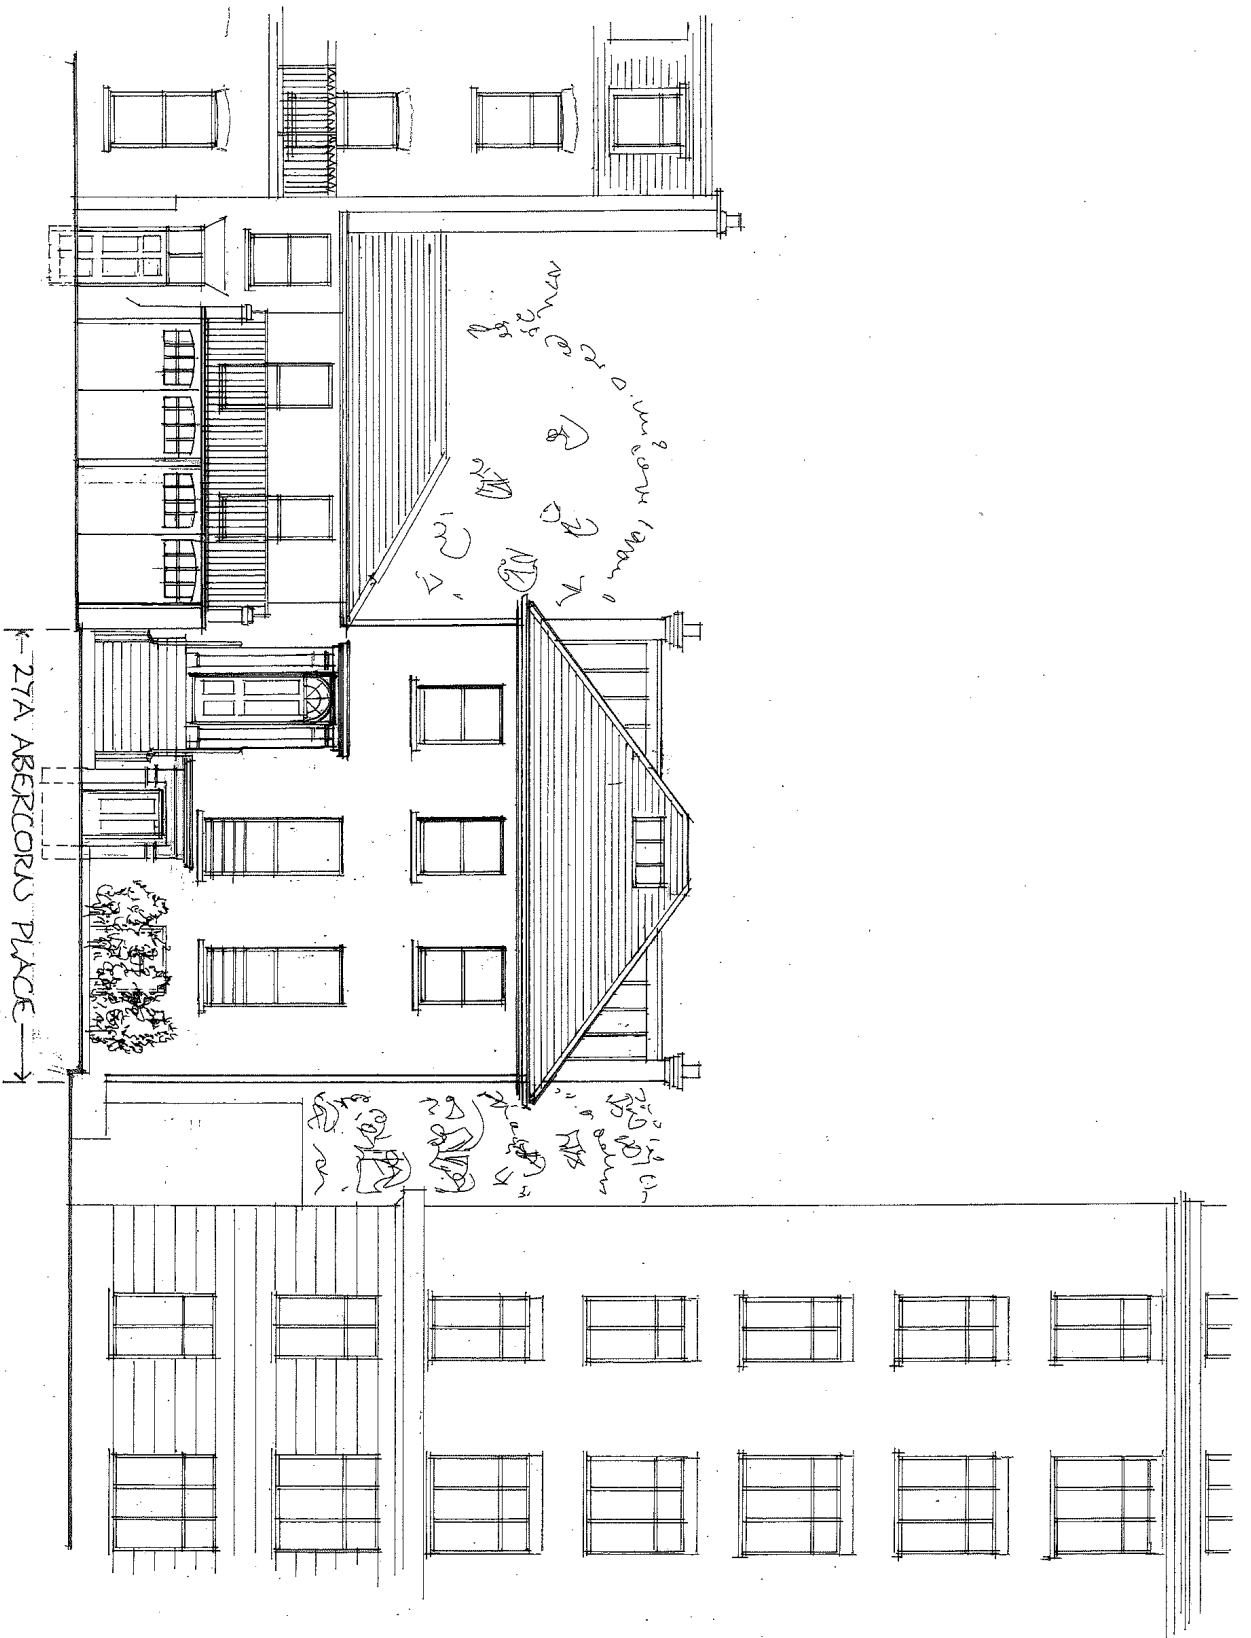

0 1 2 3 4 5
SCALE (M)

REDMOND VIVE ARCHITECTS
 THE BARLEY MOW CENTRE
 10 BARLEY MOW PASSAGE
 LONDON W1A 4PH
 Tel 020 8742 1775 / 020 8596 1686
 e-mail info@redmondvive.com
 www.redmondvive.com


**LGHT EXTENSION TO
 27A ABERCROMBY PLACE
 LONDON NW8**

**PROPOSED FRONT
 ELEVATION**

SCALE: 1:100 @ A3
 DATE: 5th Nov. 2022
 DRAWN: RCF

11/6/09

DO NOT SCALE FOR CONSTRUCTION
 VERIFY ALL DIMENSIONS ON SITE

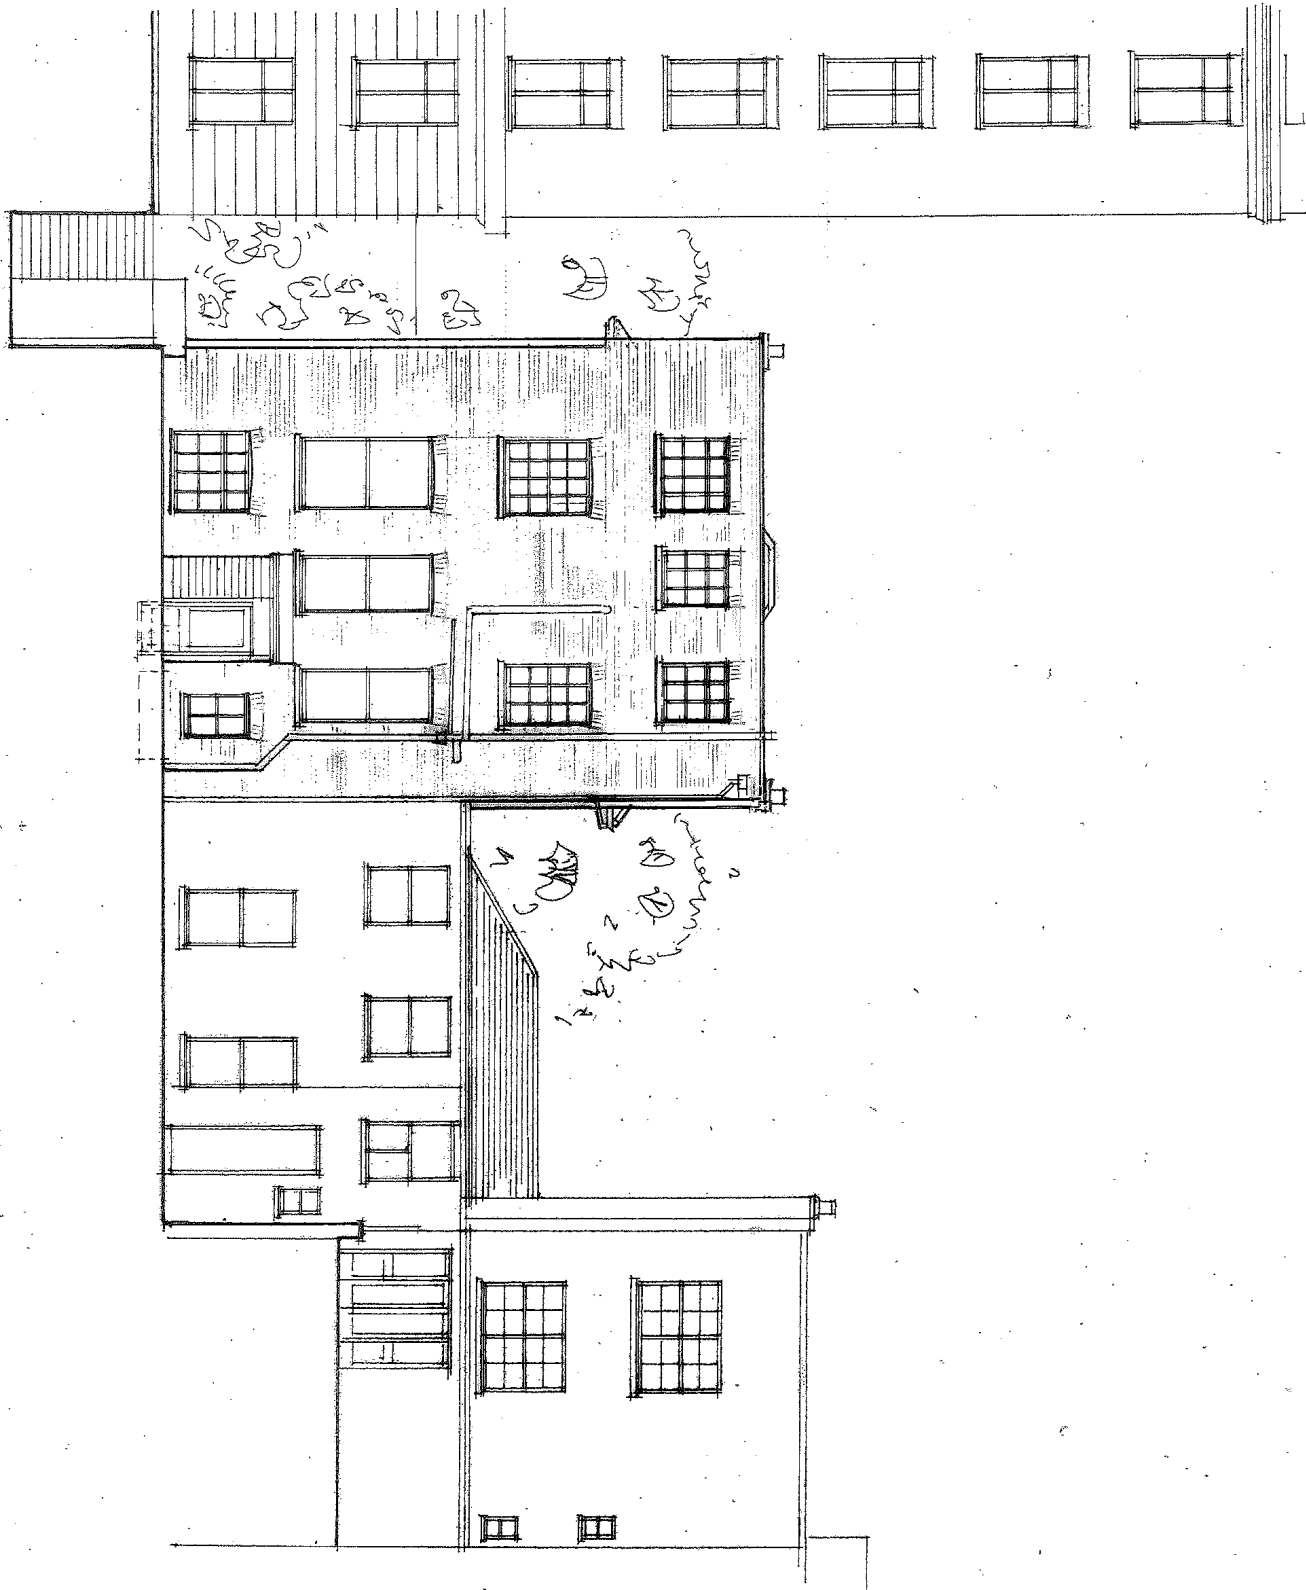

0 1 2 3 4 5
SCALE (M)

REDMOND IVIE ARCHITECTS

THE BARKLEY MOW CENTRE
10 BARKLEY MOW PASSAGE
LONDON W4 4PH
Tel: 020 8792 1779 / 020 8936 1686
e: archie@redmondvie.com
www.redmondvie.com


ROOF EXTENSION TO
27A ABERCROMBIE PLACE
LONDON W1B

PROPOSED REAR
ELEVATION

SCALE: 1:100 @ A3
DATE: MAY 2022
DRAWN: RIF

11/6/10

DO NOT SCALE FOR CONSTRUCTION
VERIFY ALL DIMENSIONS ON SITE

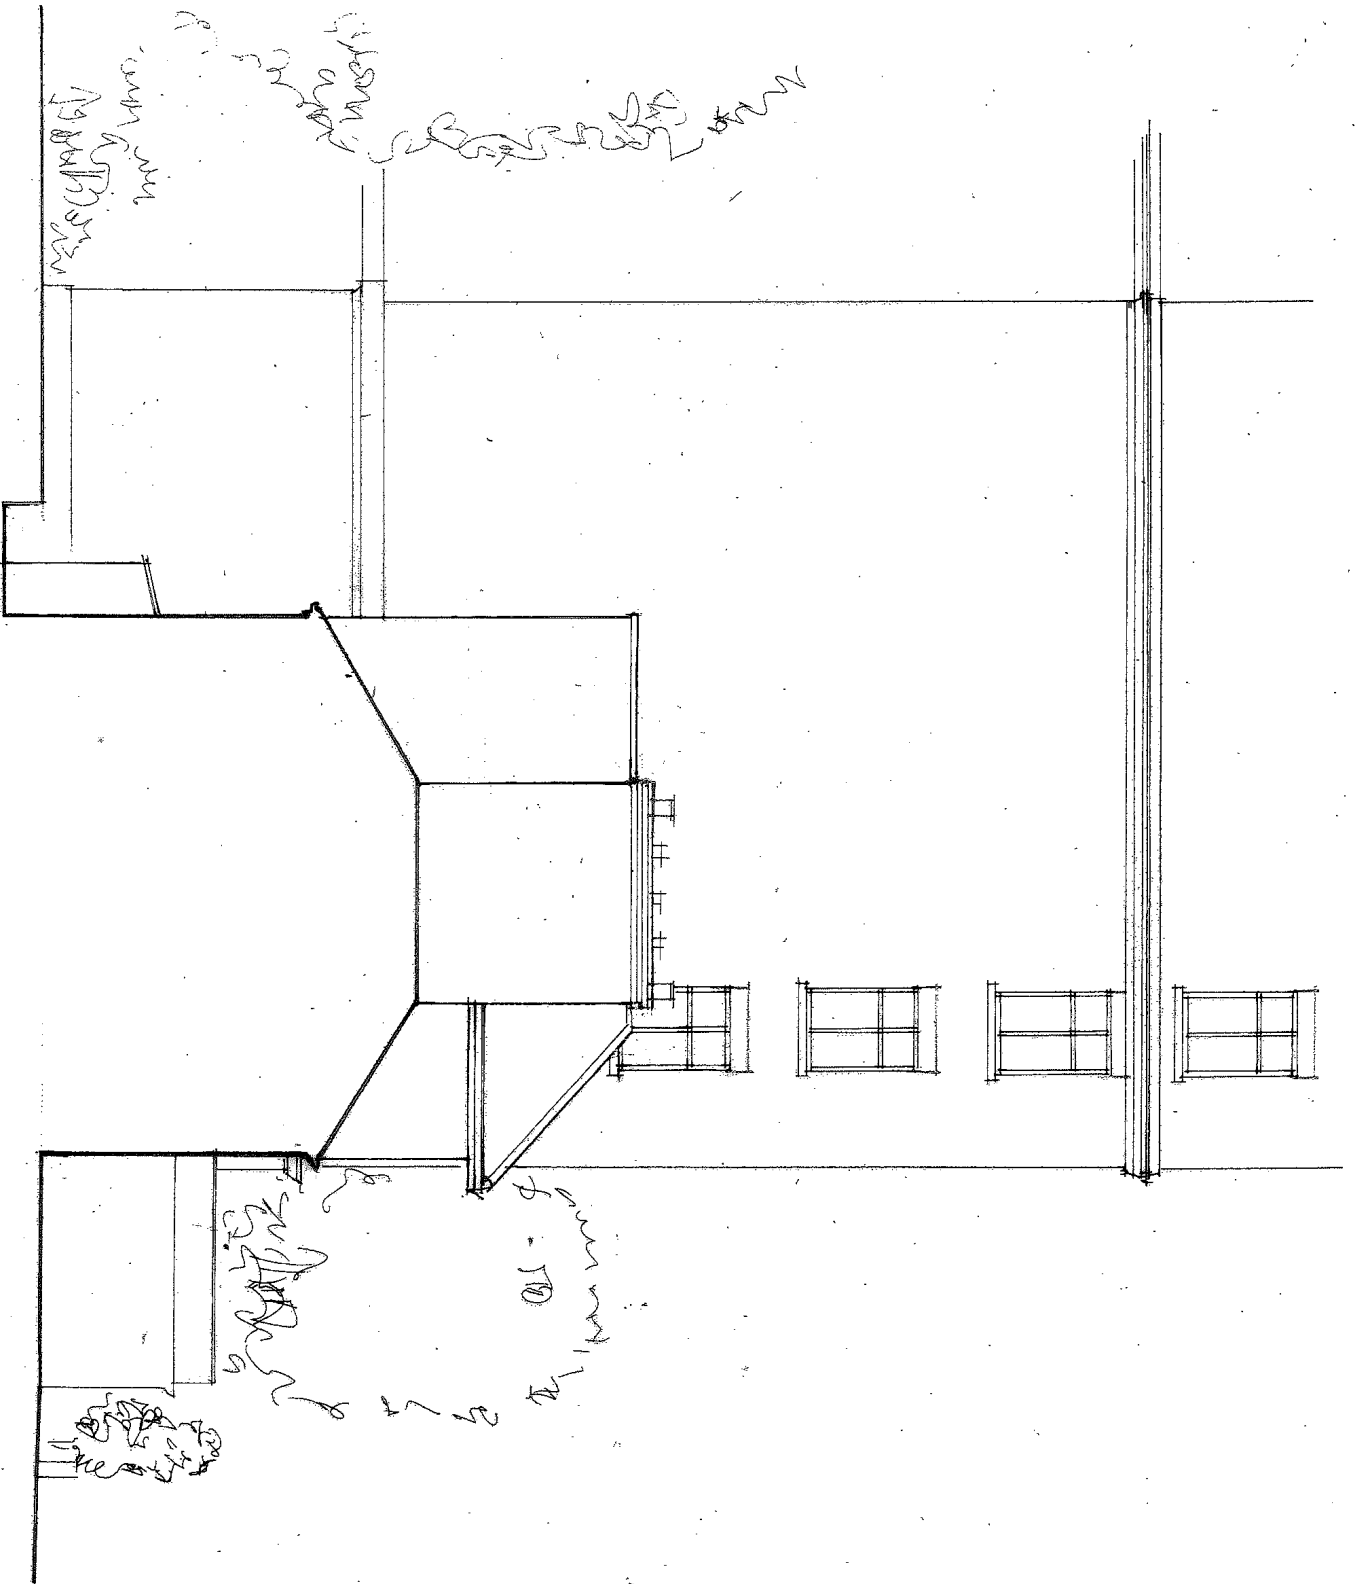

A	CORRECTIONS TO EXISTING SAN REVISIONS
---	---------------------------------------


0 1 2 3 4 5 CM
SCALE (M)

REDMOND IVE ARCHITECTS

THE BABILEY MOW CENTRE
10 BABILEY MOW PASSAGE,
LONDON W14 4PH
Tel 020 8742 1775/ 020 8996 1685
e-mail info@redmondive.com
www.redmondive.com

ROOF EXTENSIONS TO 27A ABERCROMBY PLACE LONDON NW8	
PROPOSED SOUTH WEST ELEVATION	
SCALE: 1:100 @ A3	11/6/11
DATE: JAN 2022	A
DRAWN: RCF	

DO NOT SCALE FOR CONSTRUCTION
VERIFY ALL DIMENSIONS ON SITE

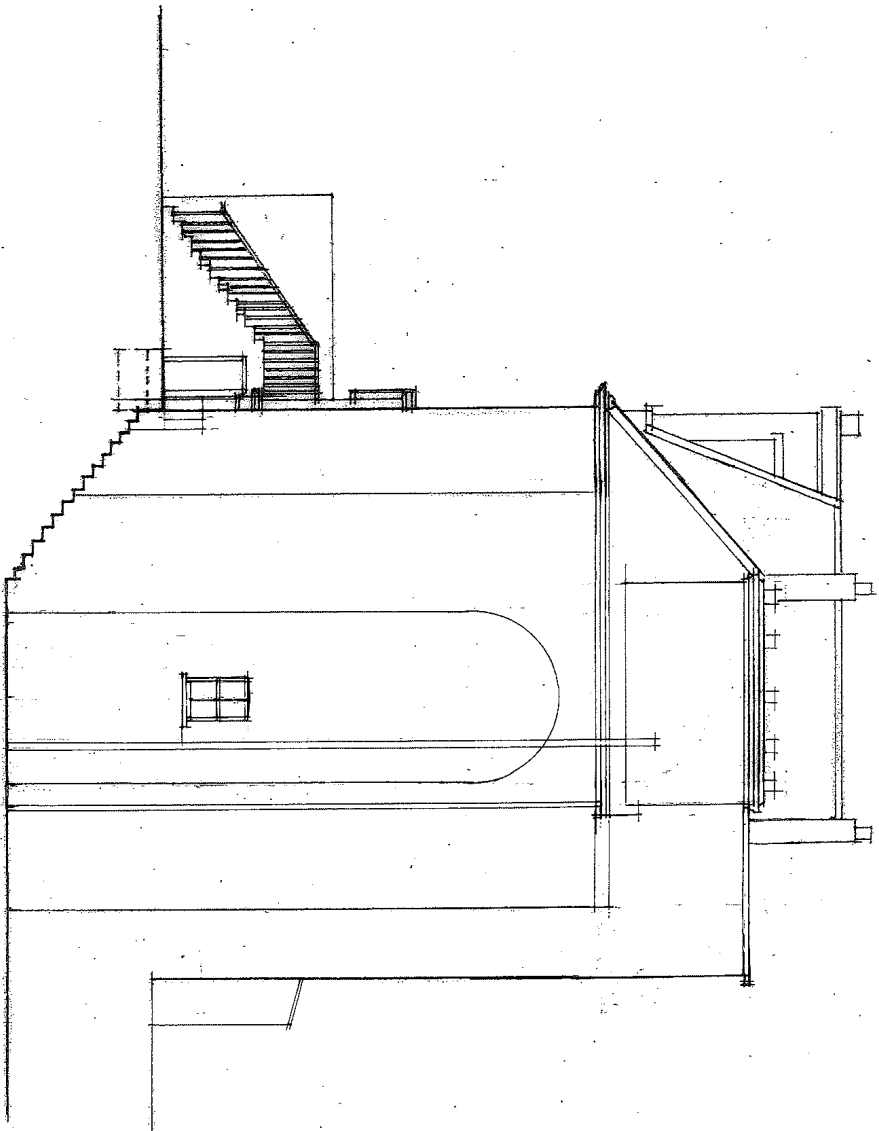

A CORRECTIONS TO EXISTING DRAWING
 REVISIONS

0 1 2 3 4 5 6M
 SCALE (M)

REDMOND IVE ARCHITECTS

THE BARLEY MOW CENTRE
 10 BARLEY MOW PASSAGE
 LONDON W4 4PH
 tel 020 8743 1774 / 020 8996 1685
 e-mail info@redmondive.com
www.redmondive.com

ROOF EXTENSION TO
 27A ABERCROMBY PLACE
 LONDON W1W 8


PROPOSED NORTH
 EAST ELEVATION

SCALE: 1:100 @ A3
 DATE: 24.11.2022
 DRAWN: RJC


11/6/12 A

DO NOT SCALE FOR CONSTRUCTION
 VERIFY ALL DIMENSIONS ON SITE

EXISTING ROOF PLAN

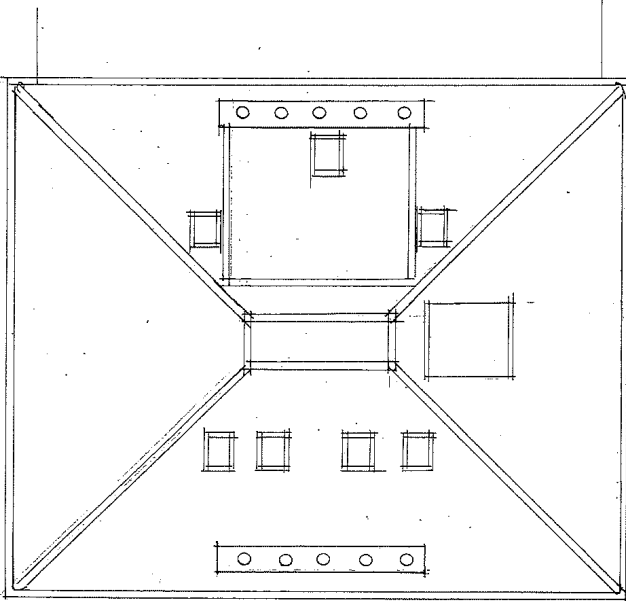

PROPOSED ROOF PLAN

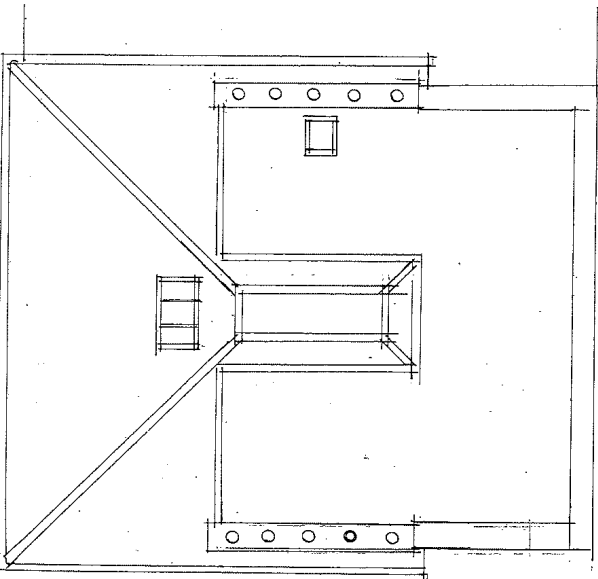

REDMOND IYIE ARCHITECTS

THE BATHBY NOW CENTRE
 10 BATHBY NOW PASSAGE
 LONDON W4 4PF
 tel 020 8742 1775/ 020 8996 1895
 e-mail info@redmondIyie.com
 www.redmondIyie.com

LOFT EXTENSION TO
 27A ABERCROMBY PLACE
 LONDON W1M 8
 EXISTING AND
 PROPOSED ROOF PLANS

SCALE: 1:100 @ A3
 DATE: JAN, 2022
 DRAWN: RLC
 11/6/13

DO NOT SCALE FROM CONSTRUCTION
 VERIFY ALL DIMENSIONS ON SITE