



NOTES :

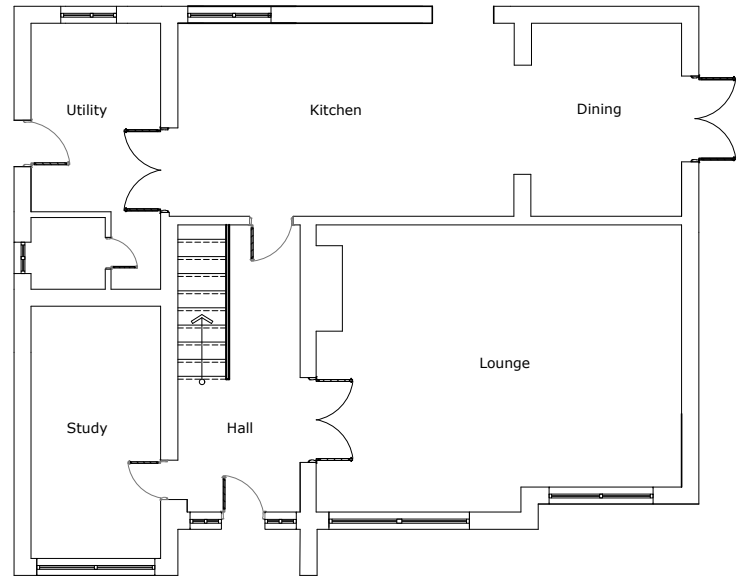


EXISTING GROUND FLOOR PLAN

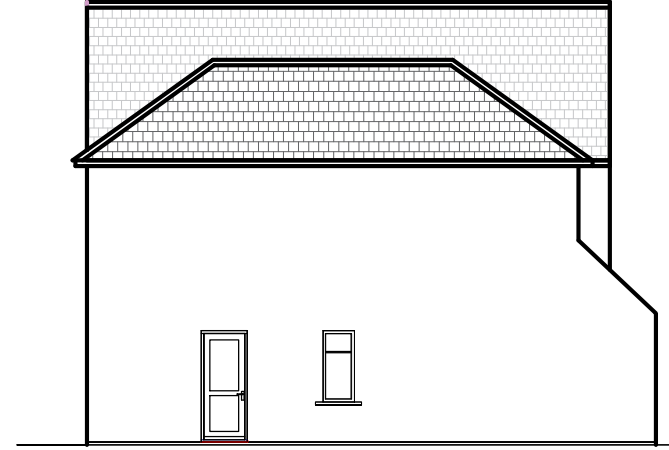


EXISTING SIDE ELEVATION



EXISTING FRONT ELEVATION

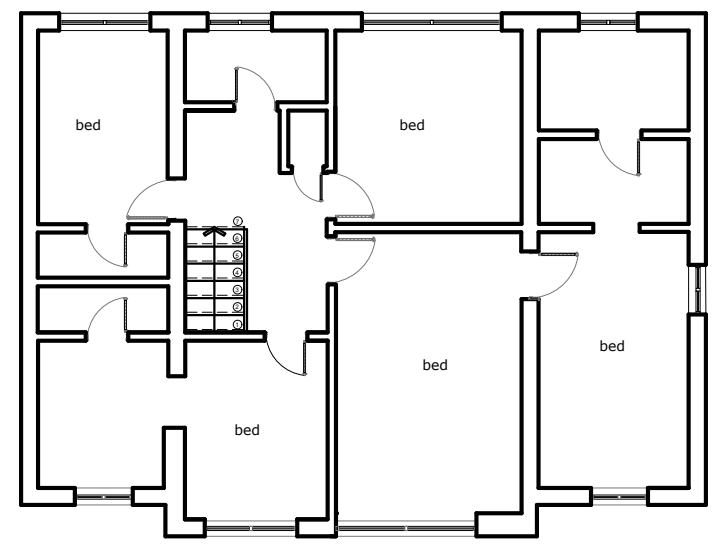

EXISTING FIRST FLOOR PLAN

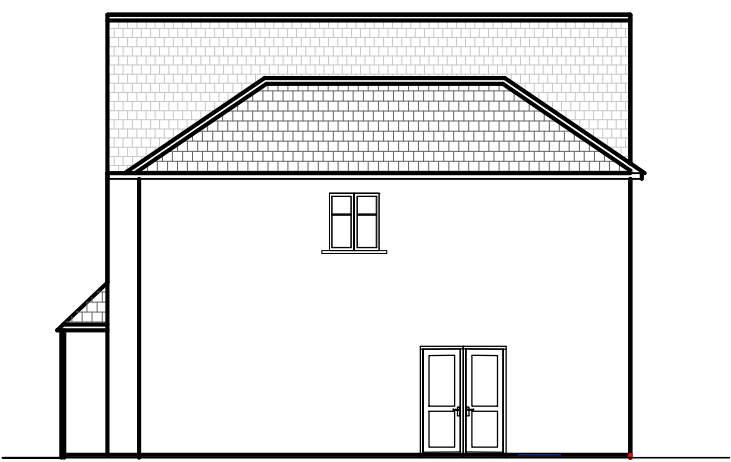

EXISTING END ELEVATION



EXISTING REAR ELEVATION

Draft plans subject to Building Regs approval & party wall agreements.

JOB:
PROPOSED CONVERSION OF A DETACHED HOUSE INTO A 4 no. 1 - BED APARTMENTS
AT
1A RUDLAND ROAD
BEXLEYHEATH
LONDON
DA7 6DB

TITLE :
EXISTING FLOOR PLANS
EXISTING ELEVATIONS

DWG NO. : AIB / 01	REV : A
SCALE : 1:100	DATE : DEC 2021
DRAWN : AIB	CHECKED :

N A Z
design & build

33 SOUTHERN PARADE
PRESTON
PR1 4NH
LANCASHIRE

Mob : 07801 499779