


NOTES :




EXISTING FRONT ELEVATION

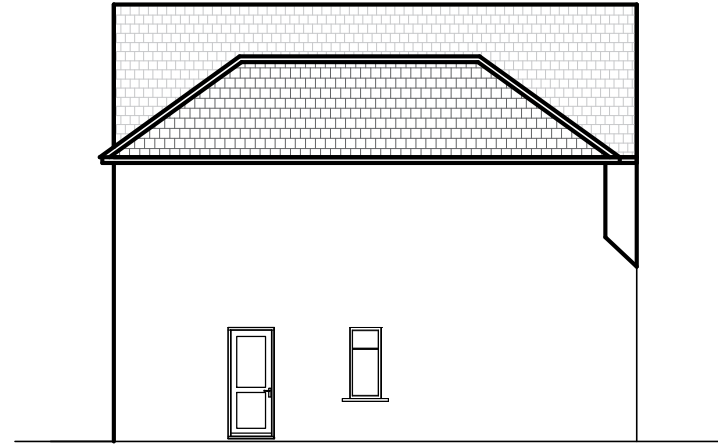

PROPOSED SIDE ELEVATION



EXISTING REAR ELEVATION

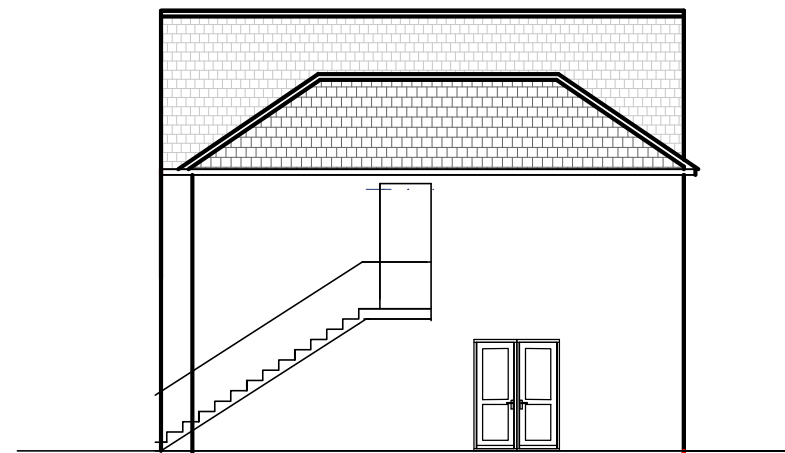

PROPOSED END ELEVATION

Draft plans subject to Building Regs approval & party wall agreements.

JOB:

PROPOSED CONVERSION OF A DETACHED HOUSE INTO A 4 no. 1 - BED APARTMENTS

AT

1A RUDLAND ROAD
BEXLEYHEATH
LONDON
DA7 6DB

TITLE :

PROPOSED ELEVATIONS

DWG NO. : AIB / 03

REV : A

SCALE : 1:100

DATE : DEC 2021

DRAWN : AIB

CHECKED :

N A Z
design & build

33 SOUTHERN PARADE
PRESTON
PR1 4NH
LANCASHIRE

Mob : 07801 499779