

Existing Elevations




8039
Existing Front Elevation



8039
Existing Rear Elevation



10098
Existing Side Elevation

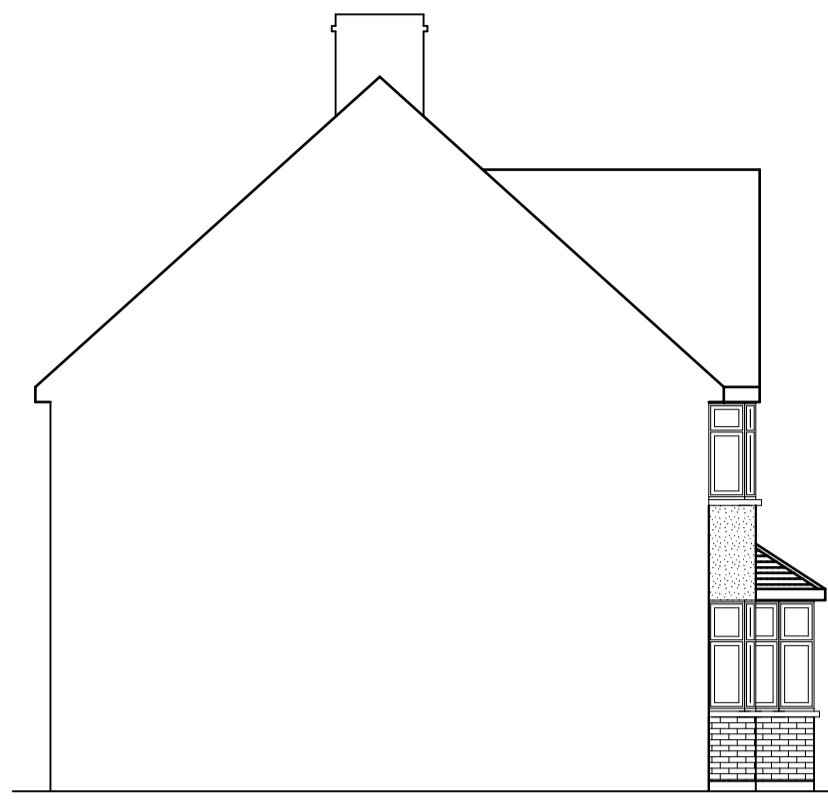


10098
Existing Party Wall Elevation


Proposed Elevations




8039
Proposed Front Elevation

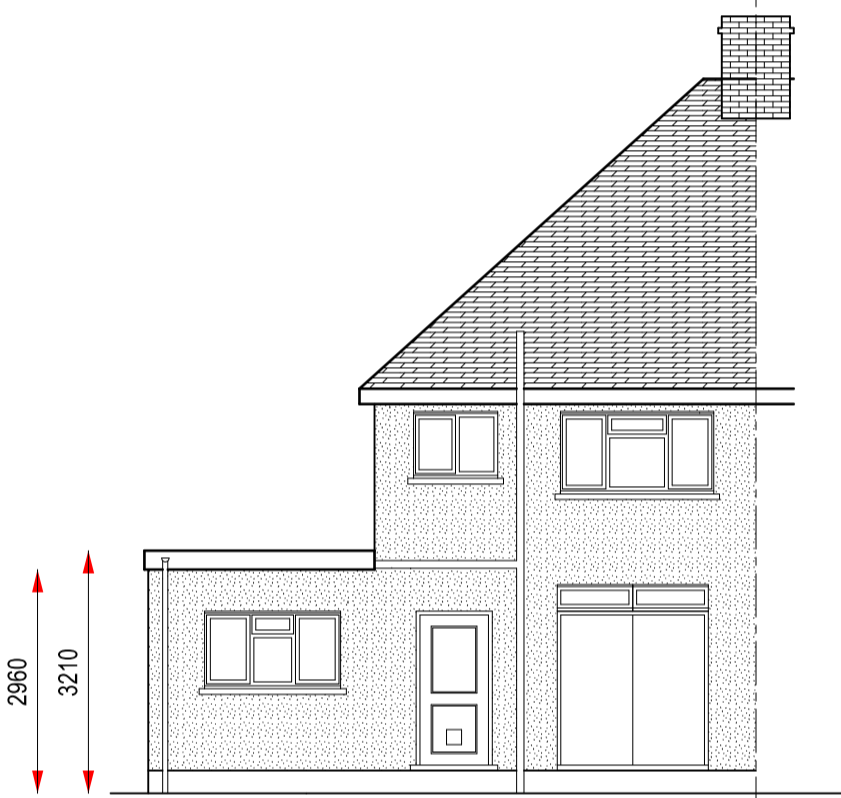


2960 3210
8039
Proposed Rear Elevation

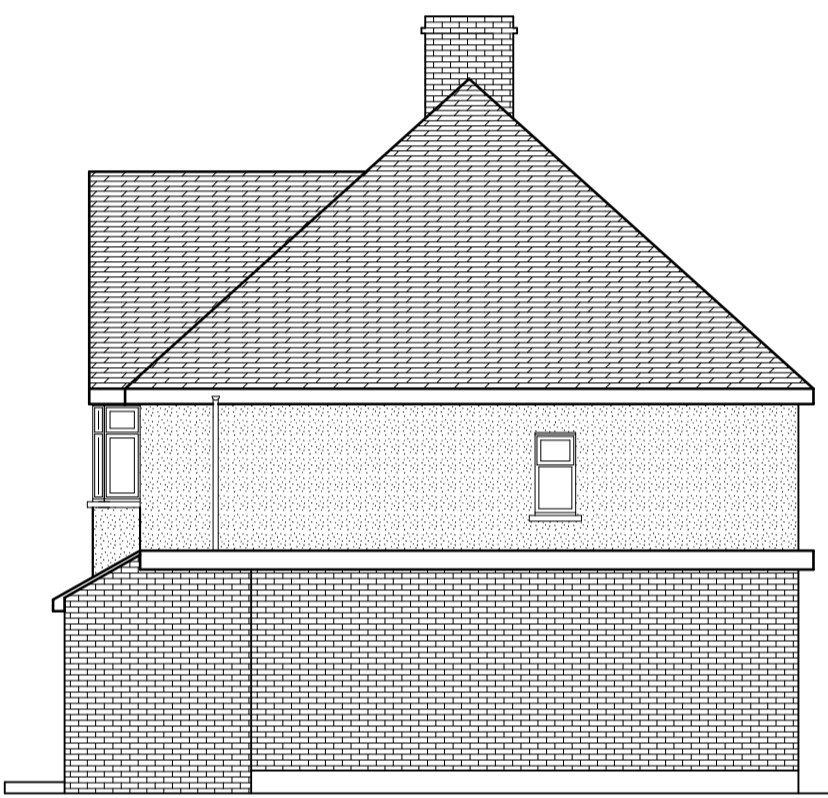


9706
Proposed Side Elevation

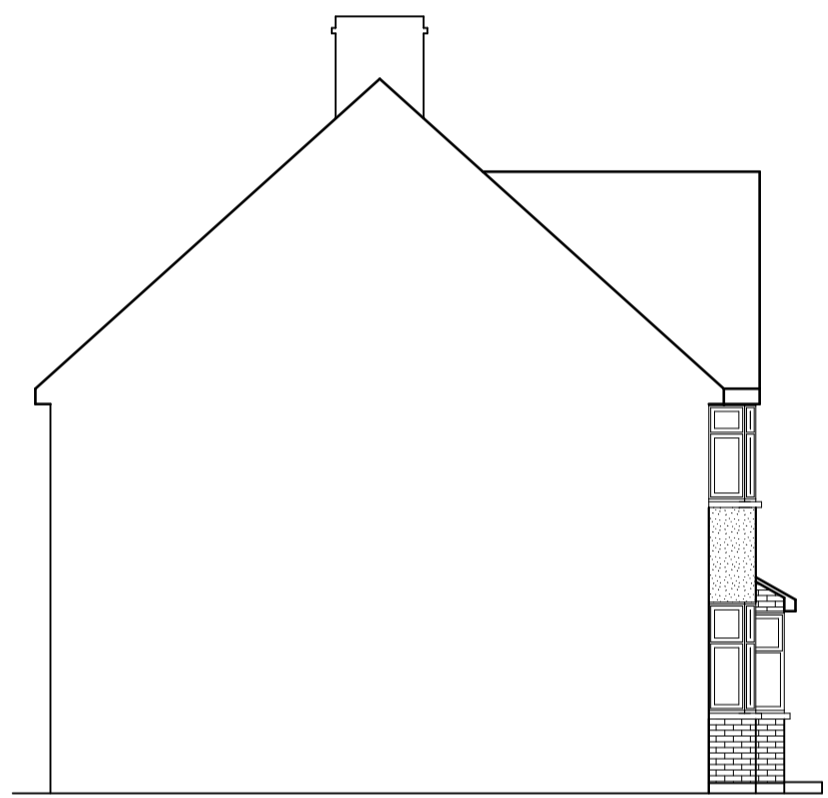


9706
Proposed Party Wall Elevation

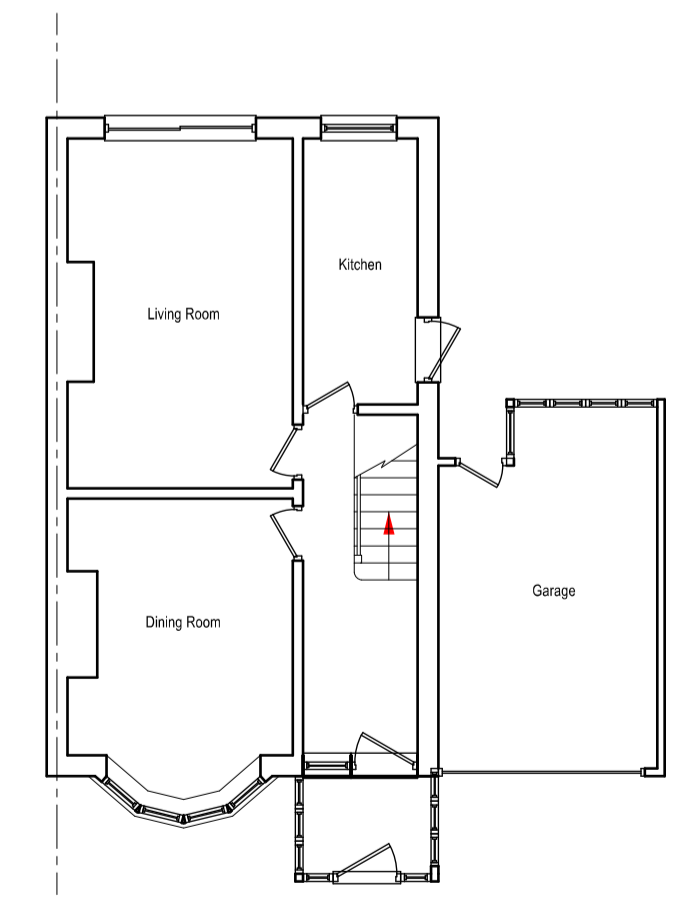


10098
8039
Existing Ground Floor Plan

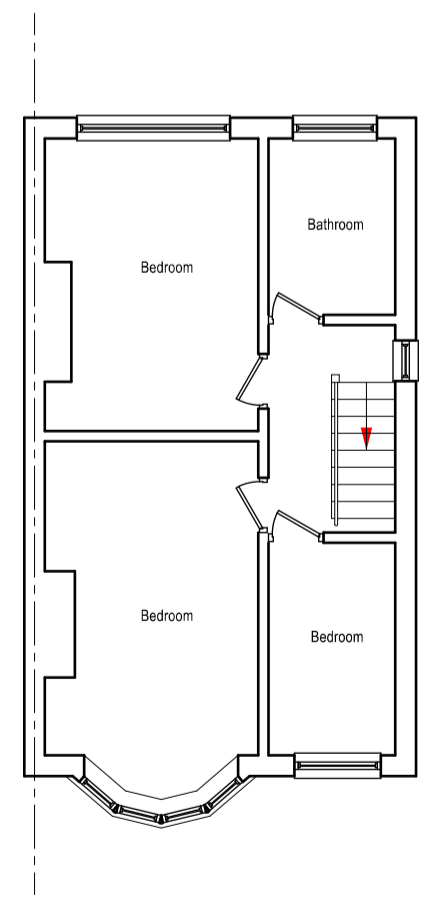


5045
Existing First Floor Plan

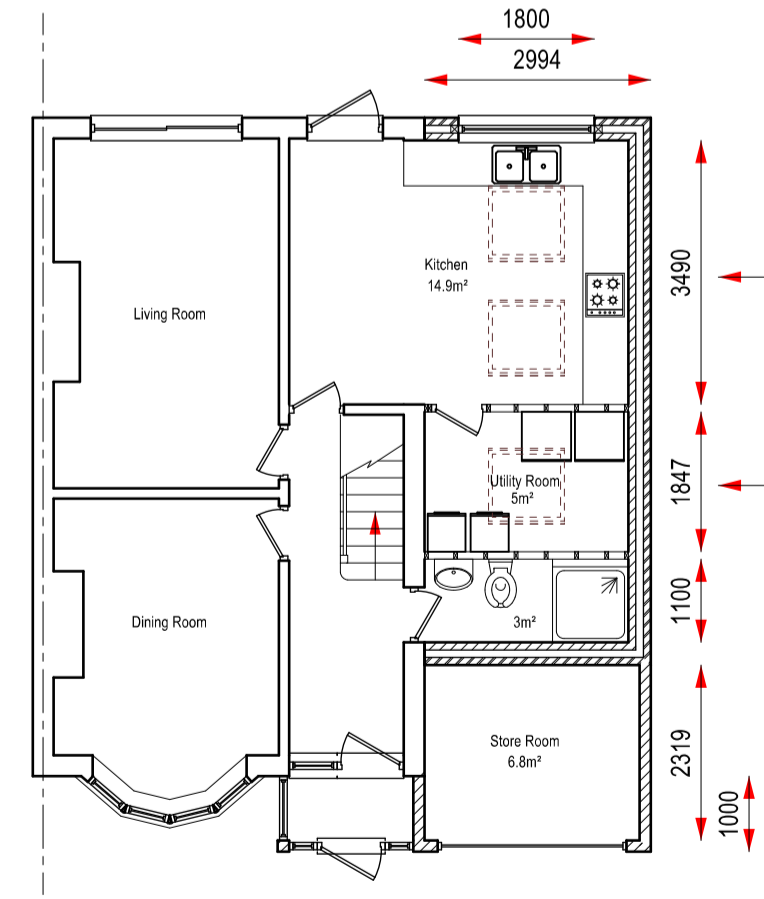


1800 2994 3490 1847 1100 2319 1000
8039
Proposed Ground Floor Plan

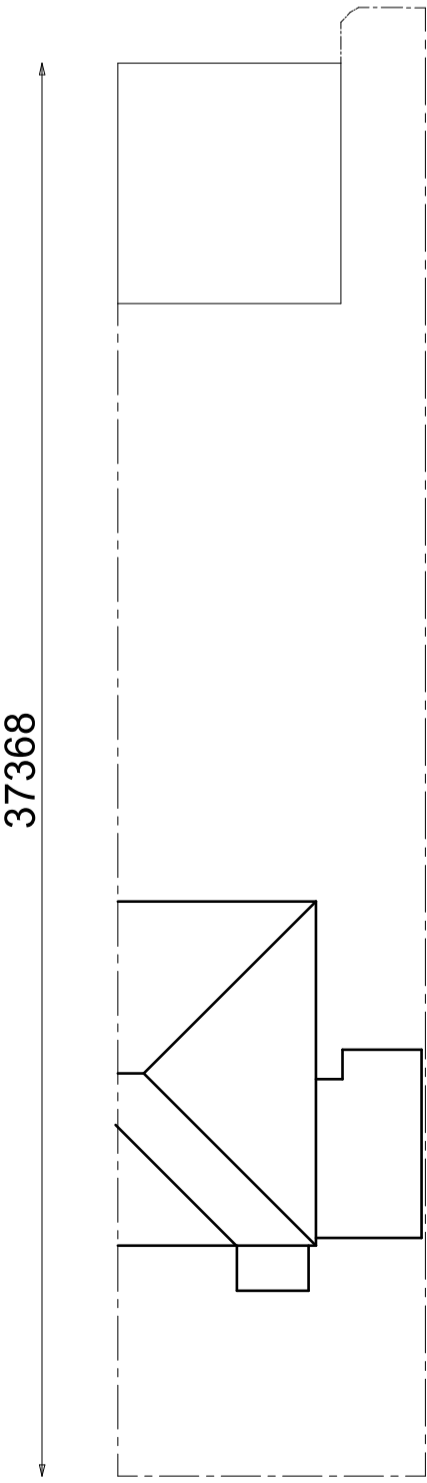

37368
8139
Existing Plot

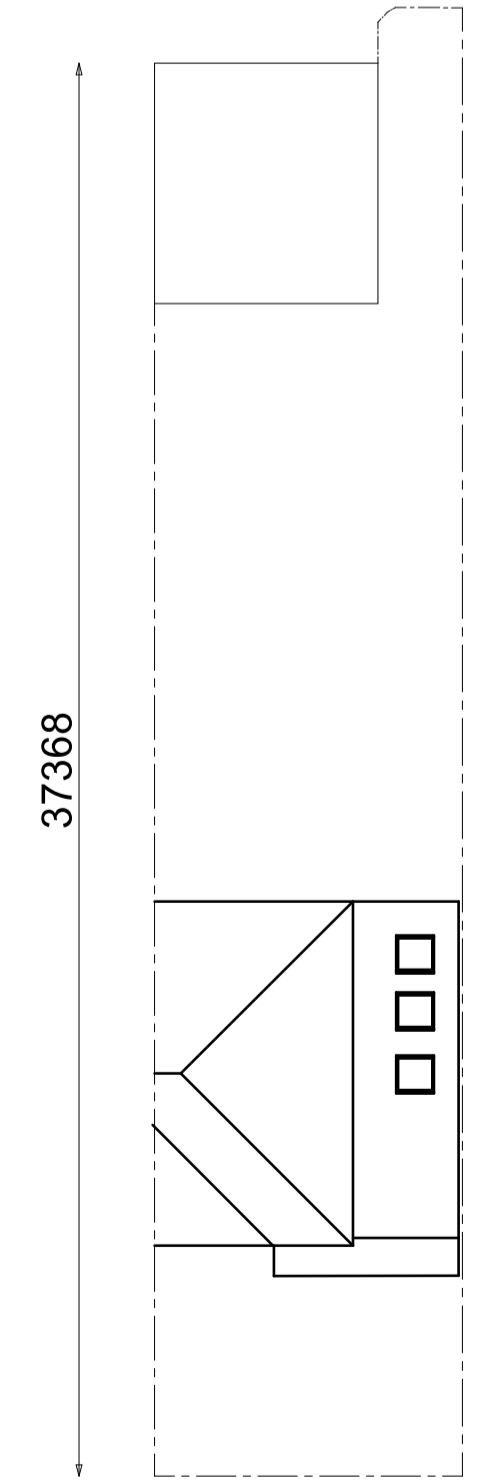

37368
8139
Proposed Plot

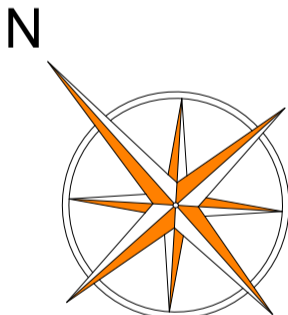

Project
Garage conversion, single storey side and front extension

59 Cumberland Avenue
Welling
Kent
DA16 2PT

Date: 01/02/2022
Drawing No CA/01
Existing and Proposed Plans
Rev

Construction Design Studio 07932 240620
Drawn by NB © copyright

