





Front Elevation



Side Elevation

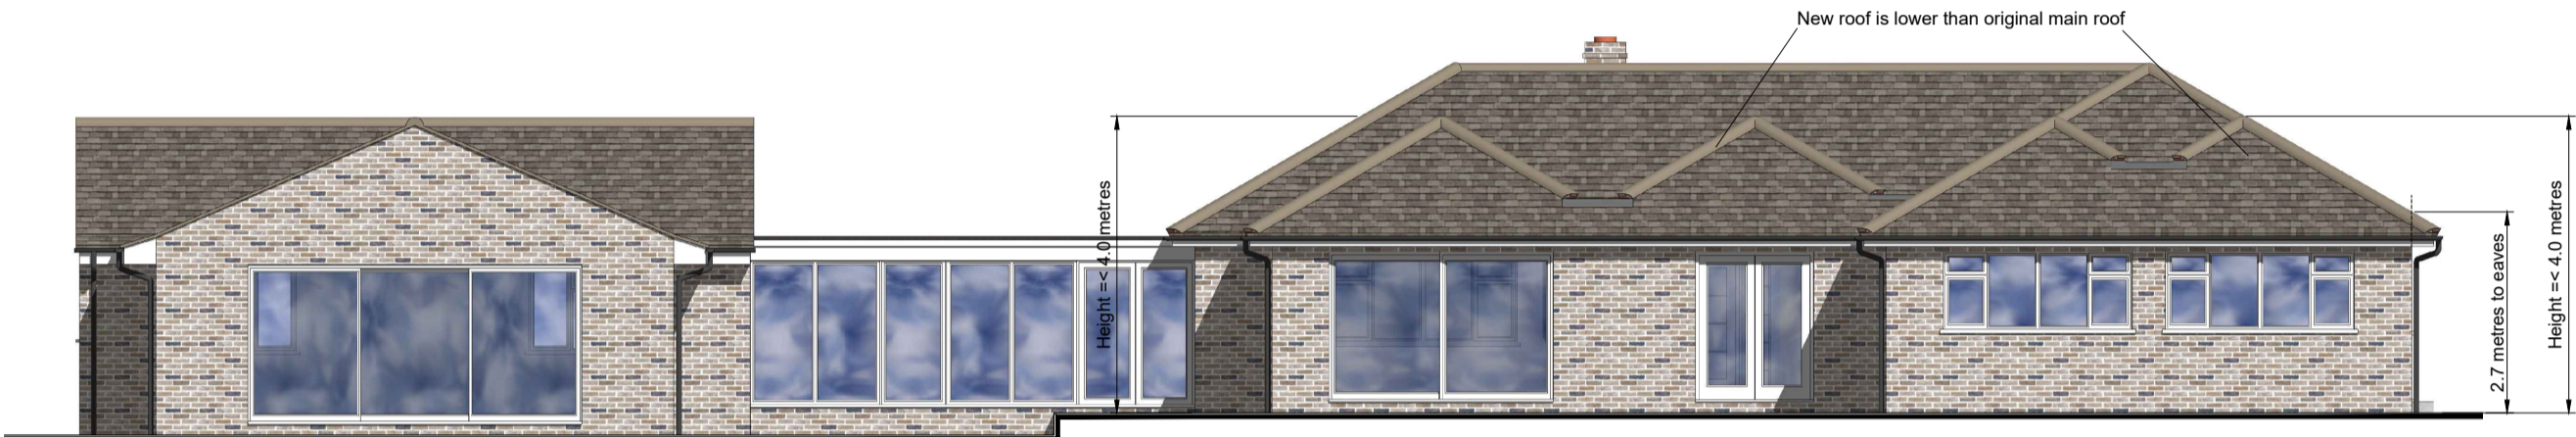

Rear Elevation

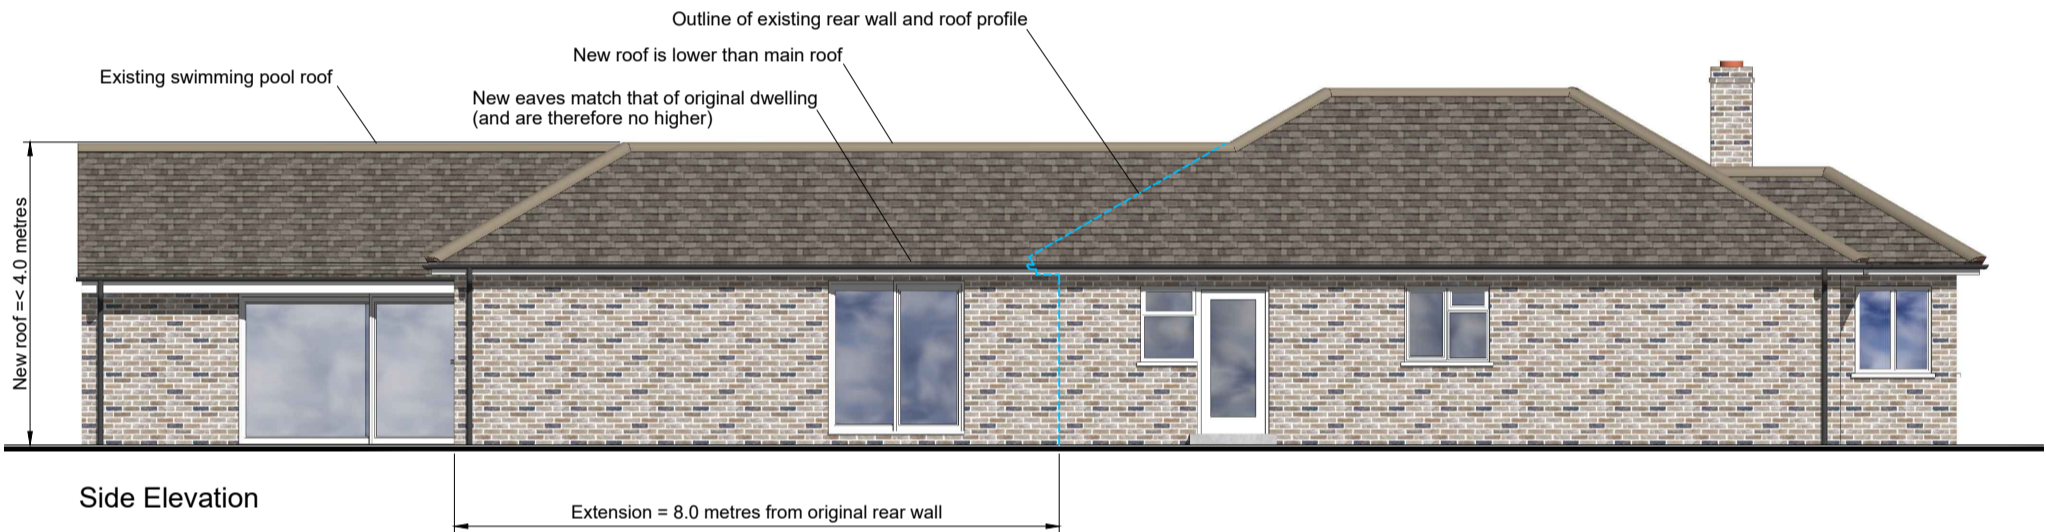

Floor Plan



Comparative scale (1:100)

Client : Ms. J. Jolli & Mr. T. Saunders			
Project : St. Mary's, New House Avenue, Wickford			
SS12 0JY: Prior Approval Application for Larger Rear Extension			
Drawing : Proposed Elevations & Floor Plan			
Scale : 1:100 @ A3		Status : Planning	Rev : A
Date : February 2022		Dwg No : 21-0044-013	
No.	Date	Amendment	Initials
A	26.02.22	Minor amendment to plans and elevations	GM
© THIS DRAWING IS THE COPYRIGHT OF MODUS ARCHITECTURE LTD. It shall not be in any way used or reproduced without prior written consent from Modus Architecture. All dimensions are to be checked on site prior to commencing any work or in the workshop prior to fabrication. Work only to figured dimensions. Any discrepancies are to be reported to the Designer.			

Modus Architecture Ltd.
The Studio
193 Southend Road
Rochford
Essex SS4 1JD
t: 01702 625109
e: design@modusstudio.co.uk
www.modusstudio.co.uk

