
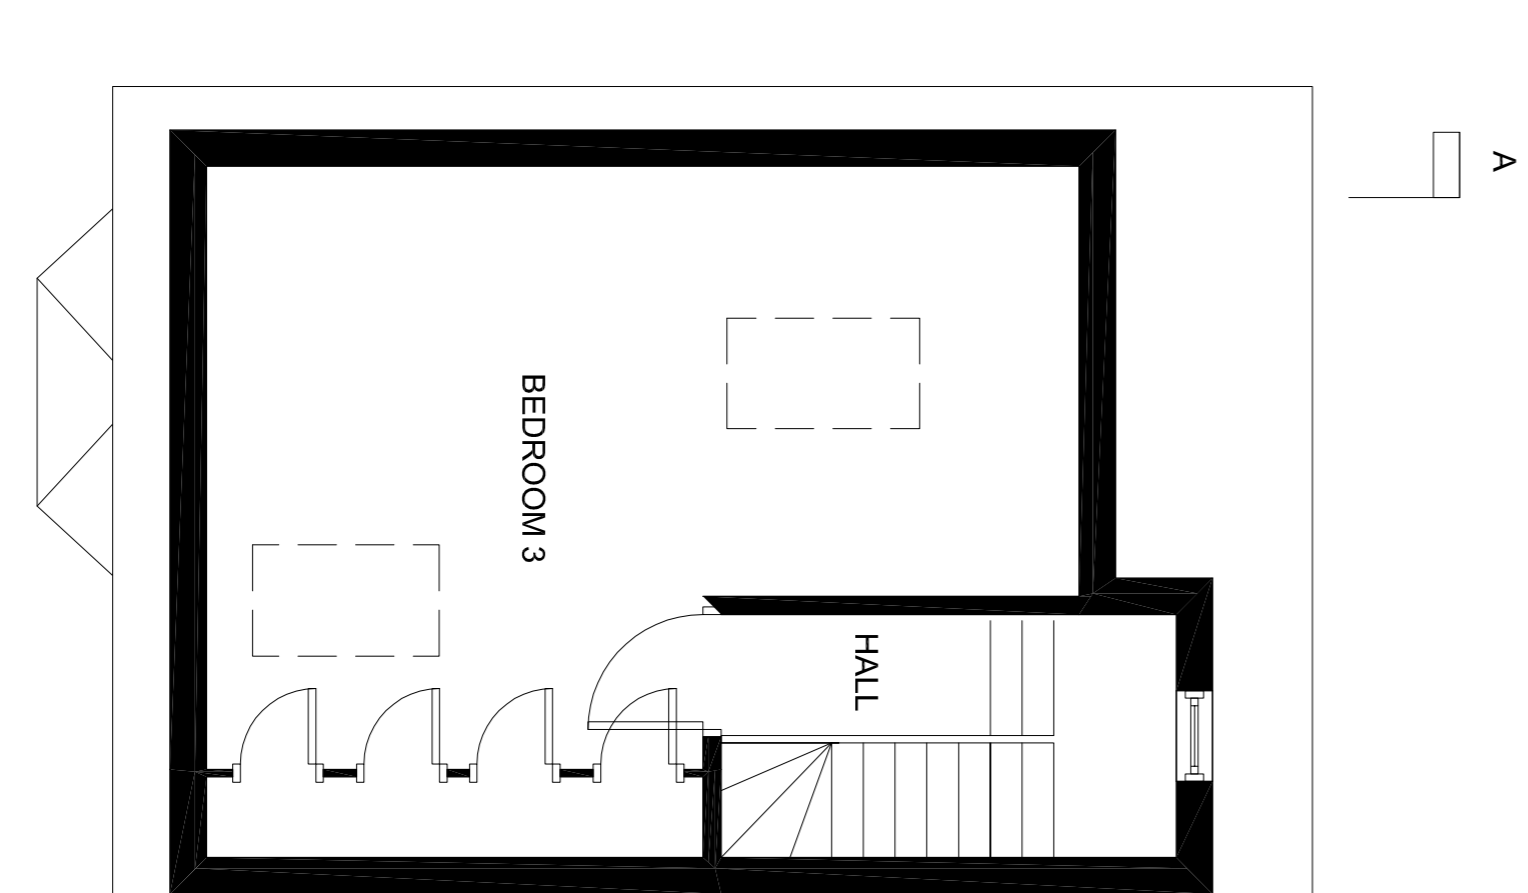
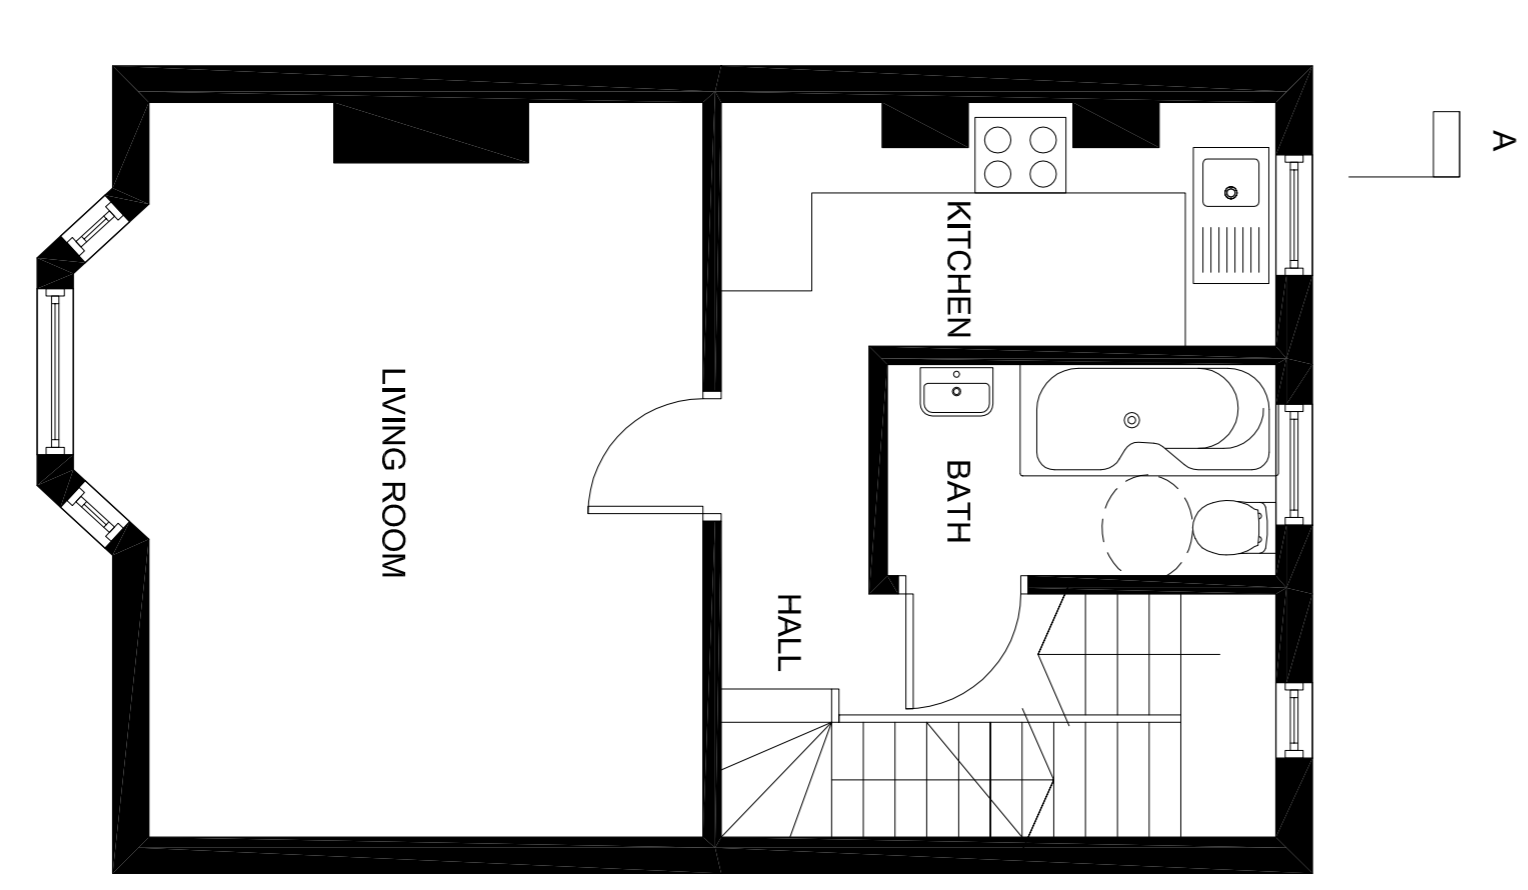


EAST ELEVATION 1:50

WEST ELEVATION 1:50

SECTION AA 1:50

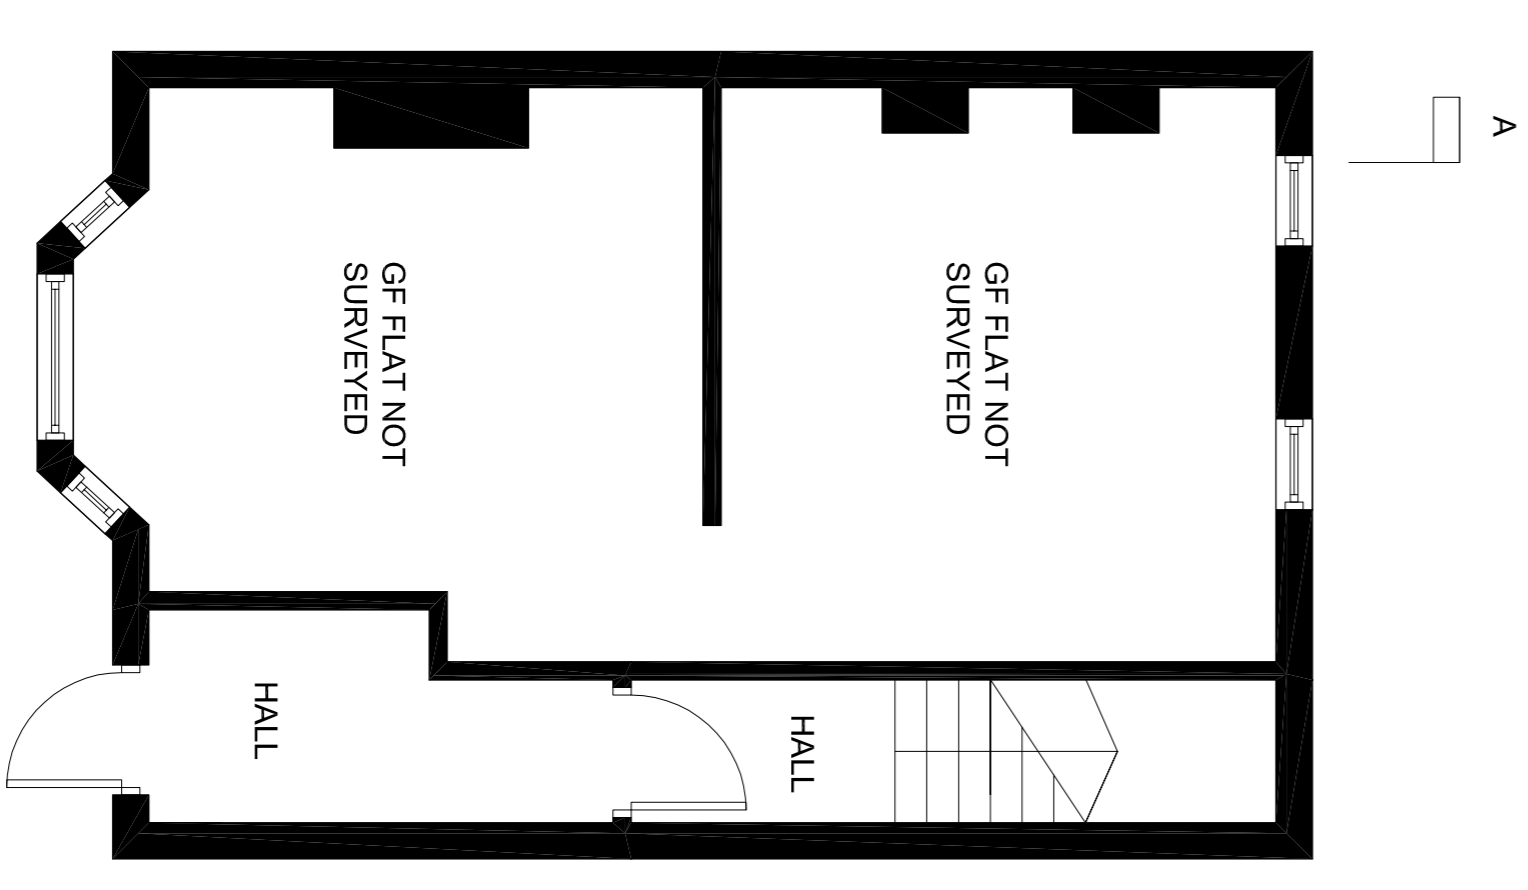

GROUND FLOOR PLAN

1ST FLOOR PLAN

2ND FLOOR PLAN

1:50



Block Plan 1:500



Location Plan 1:1250

PLANNING APPLICATION

amendments

client M Walker

job Flat 3
79 Westbourne Street
Hove

drawing number 01A

drawing title Existing Plans, Section & Elevations

date January 2022

scale 1:50 @ A1

Check all dimensions on site before all work is commenced. All goods, materials, workmanship to conform with current building regulations BS5 and BS7192.