



NORTH As existing

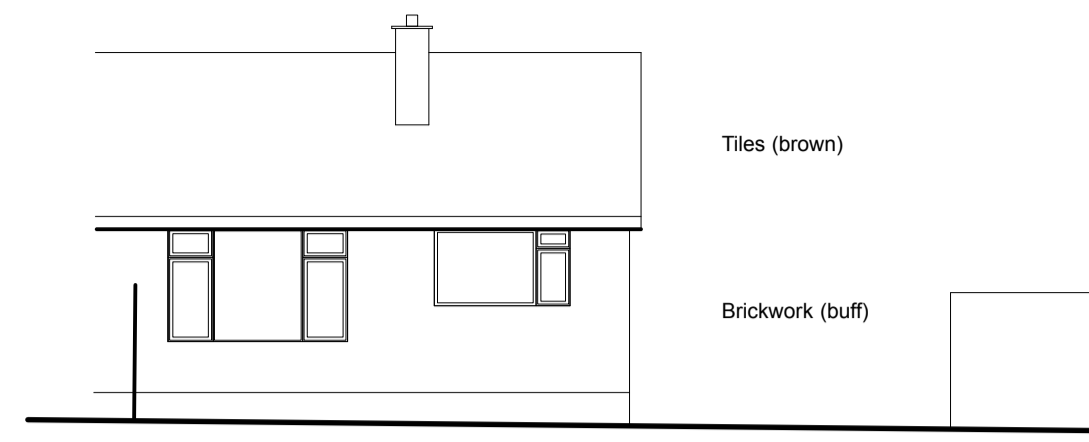


EAST As existing




NORTH As proposed

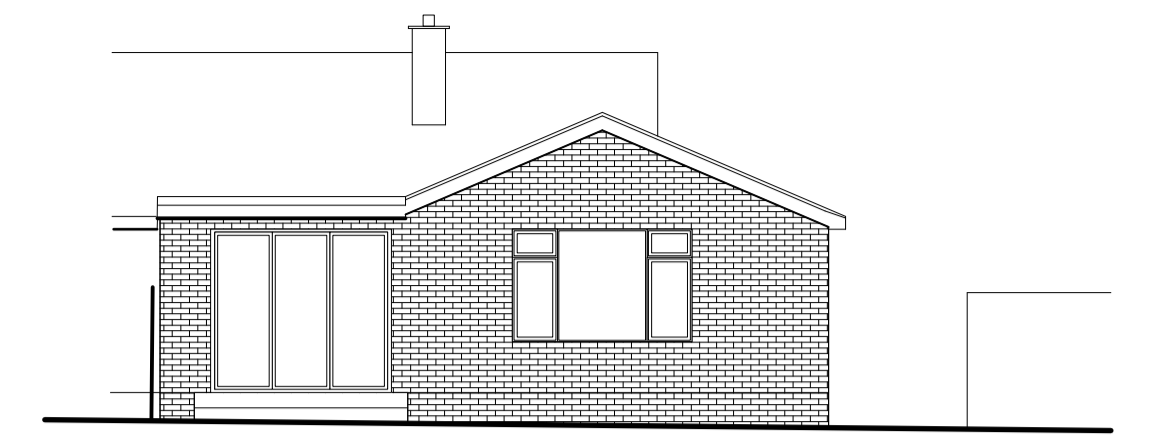


EAST

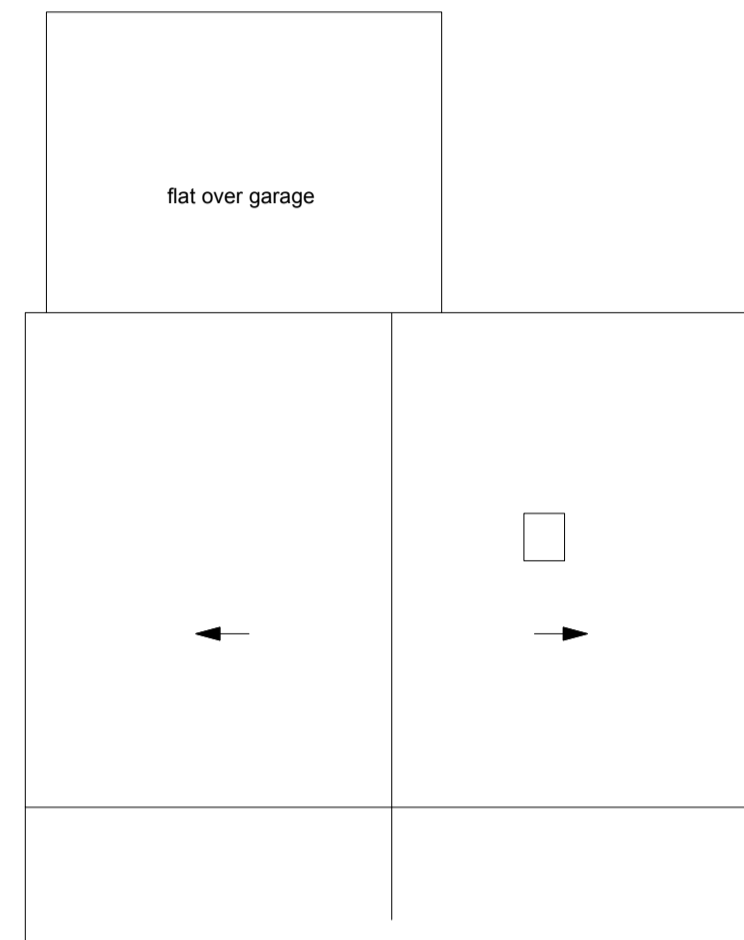


ROOF PLAN Scale 1 : 100 As existing

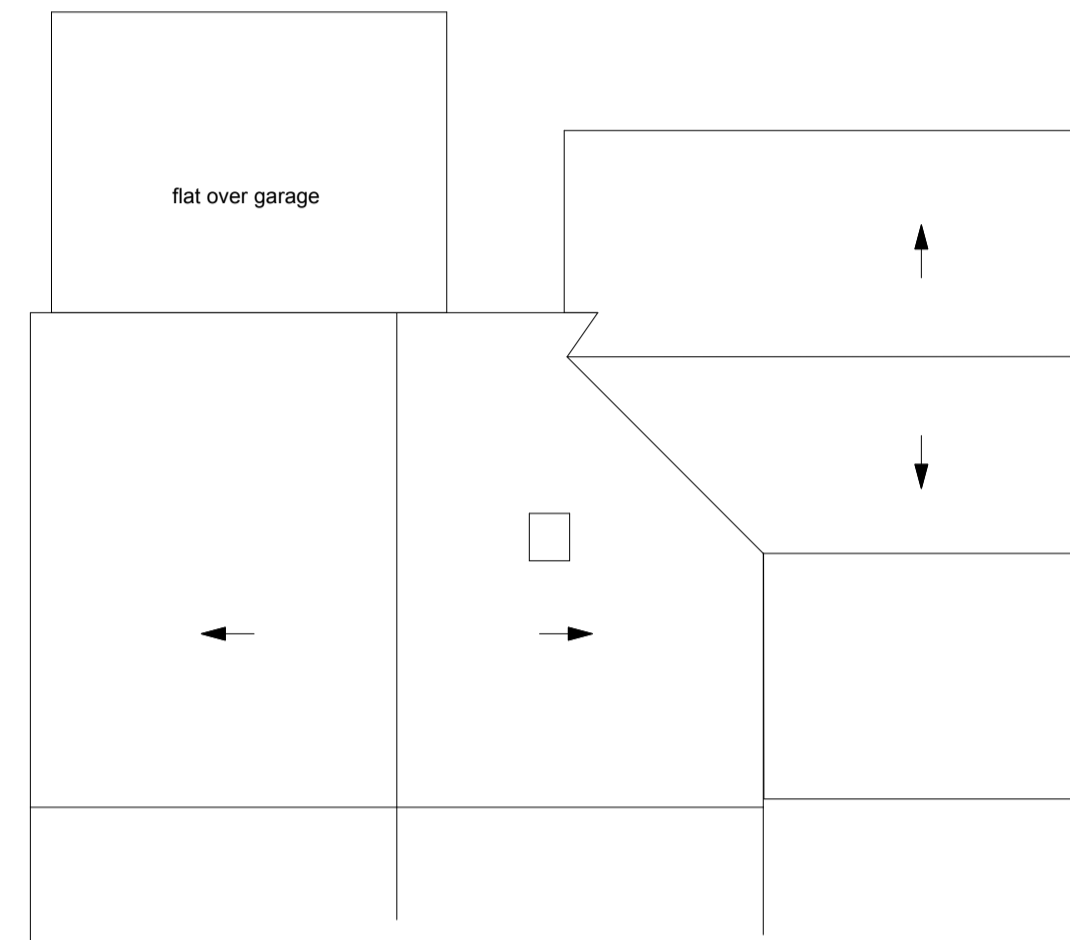



ROOF PLAN Scale 1 : 100 As proposed

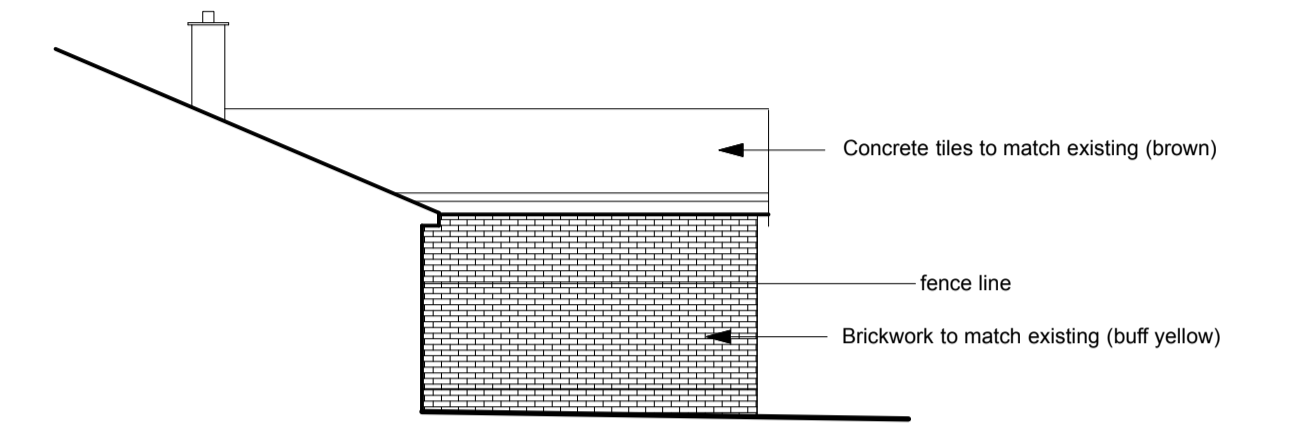


SOUTH As proposed

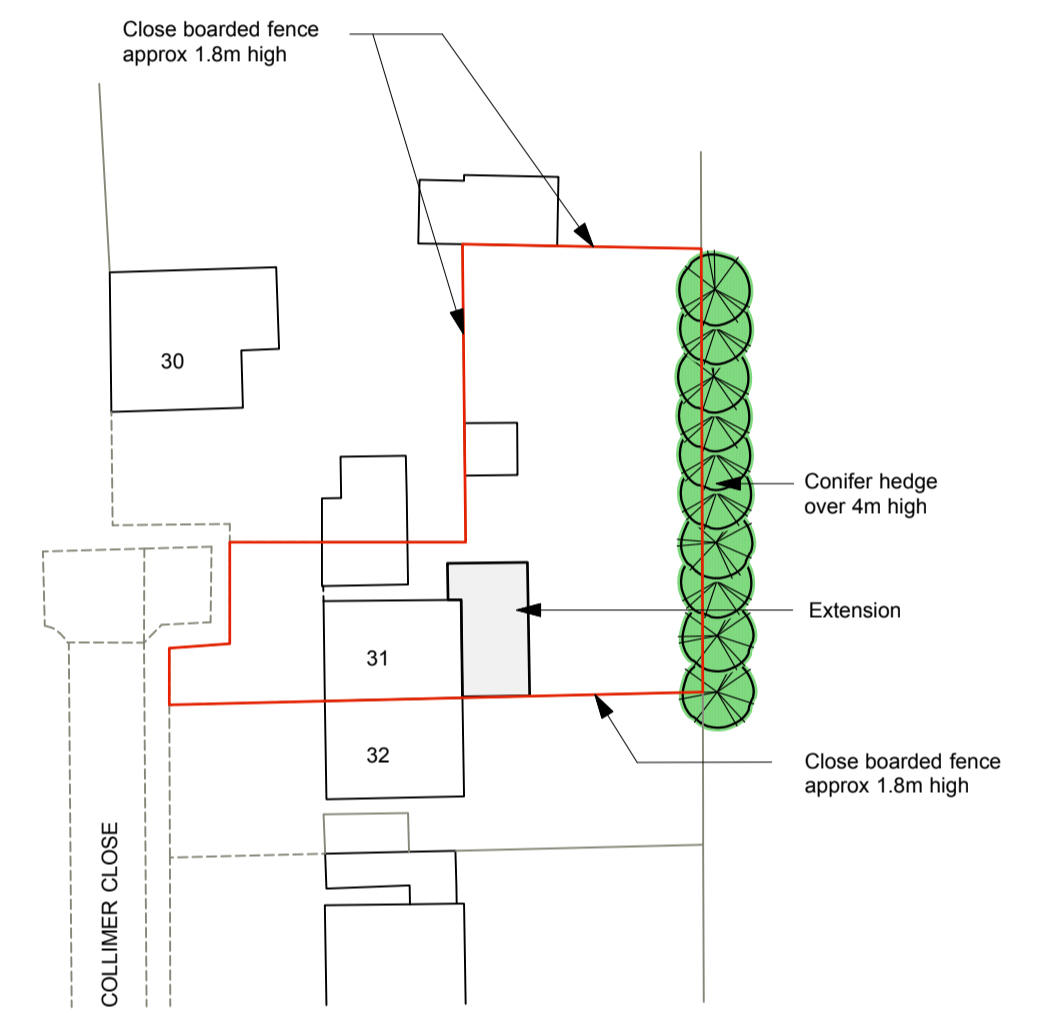



BLOCK PLAN Scale 1 : 500

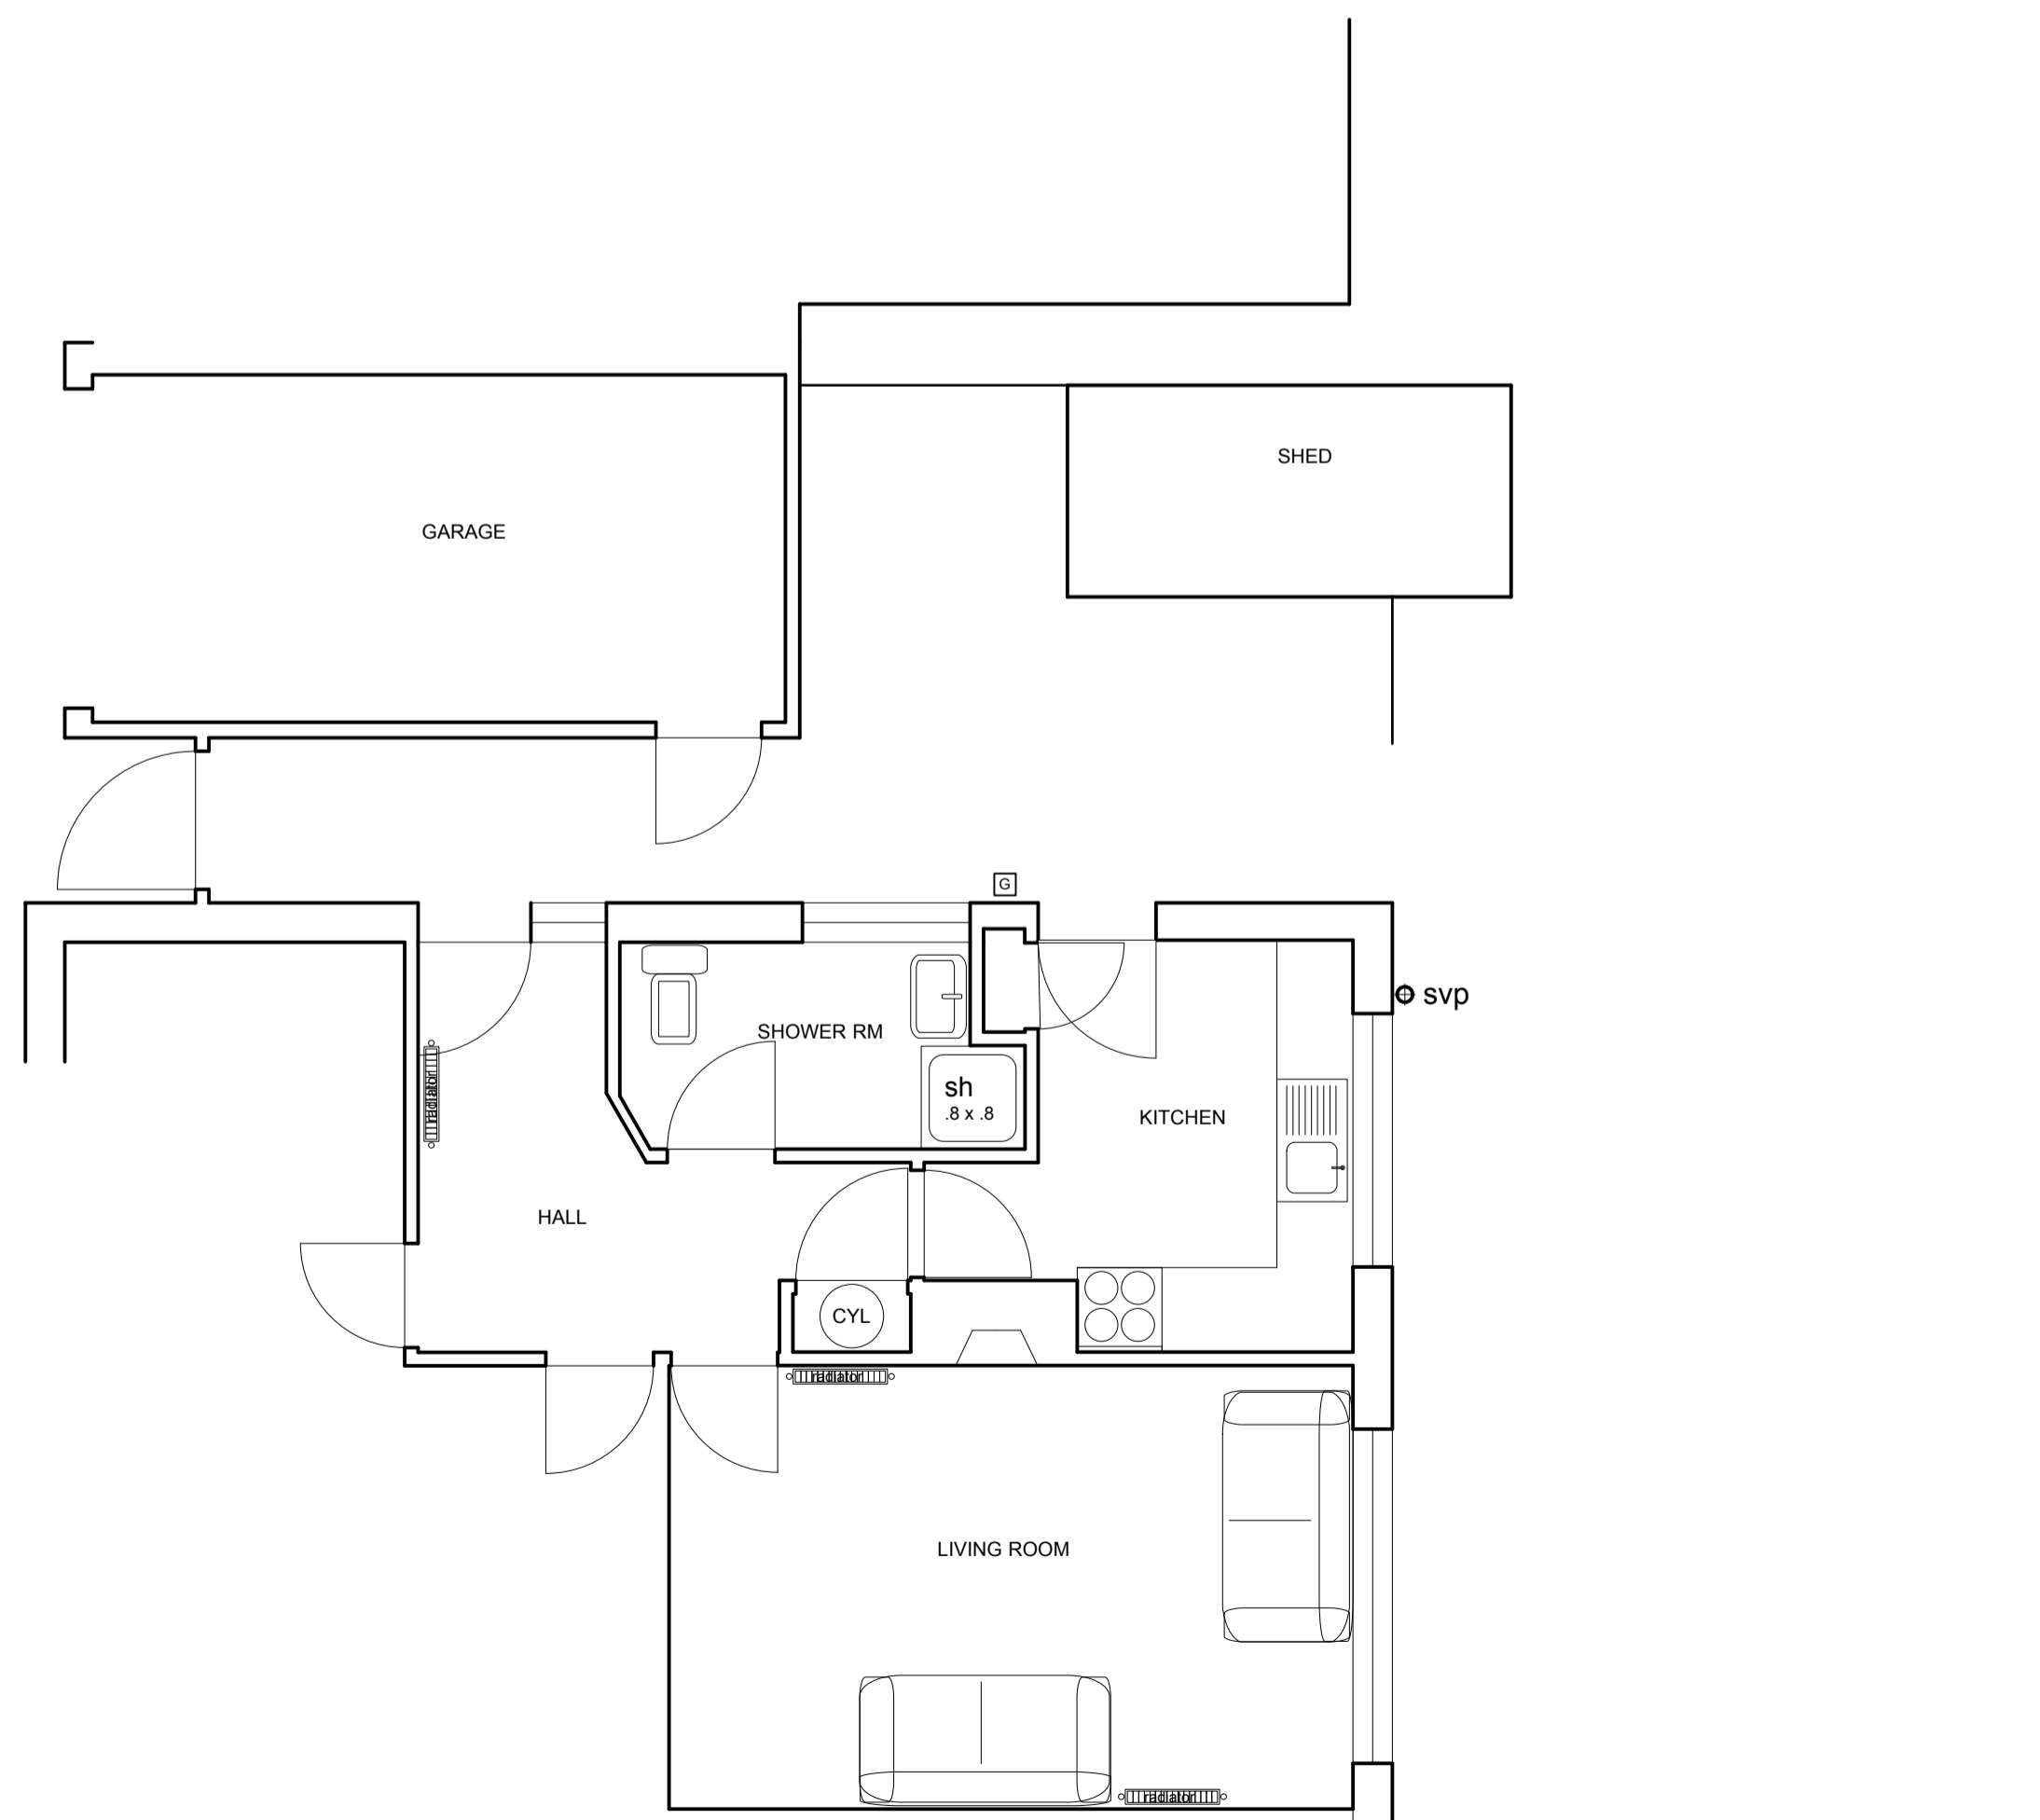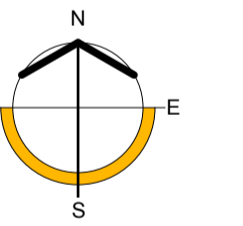

GROUND FLOOR PLAN As existing

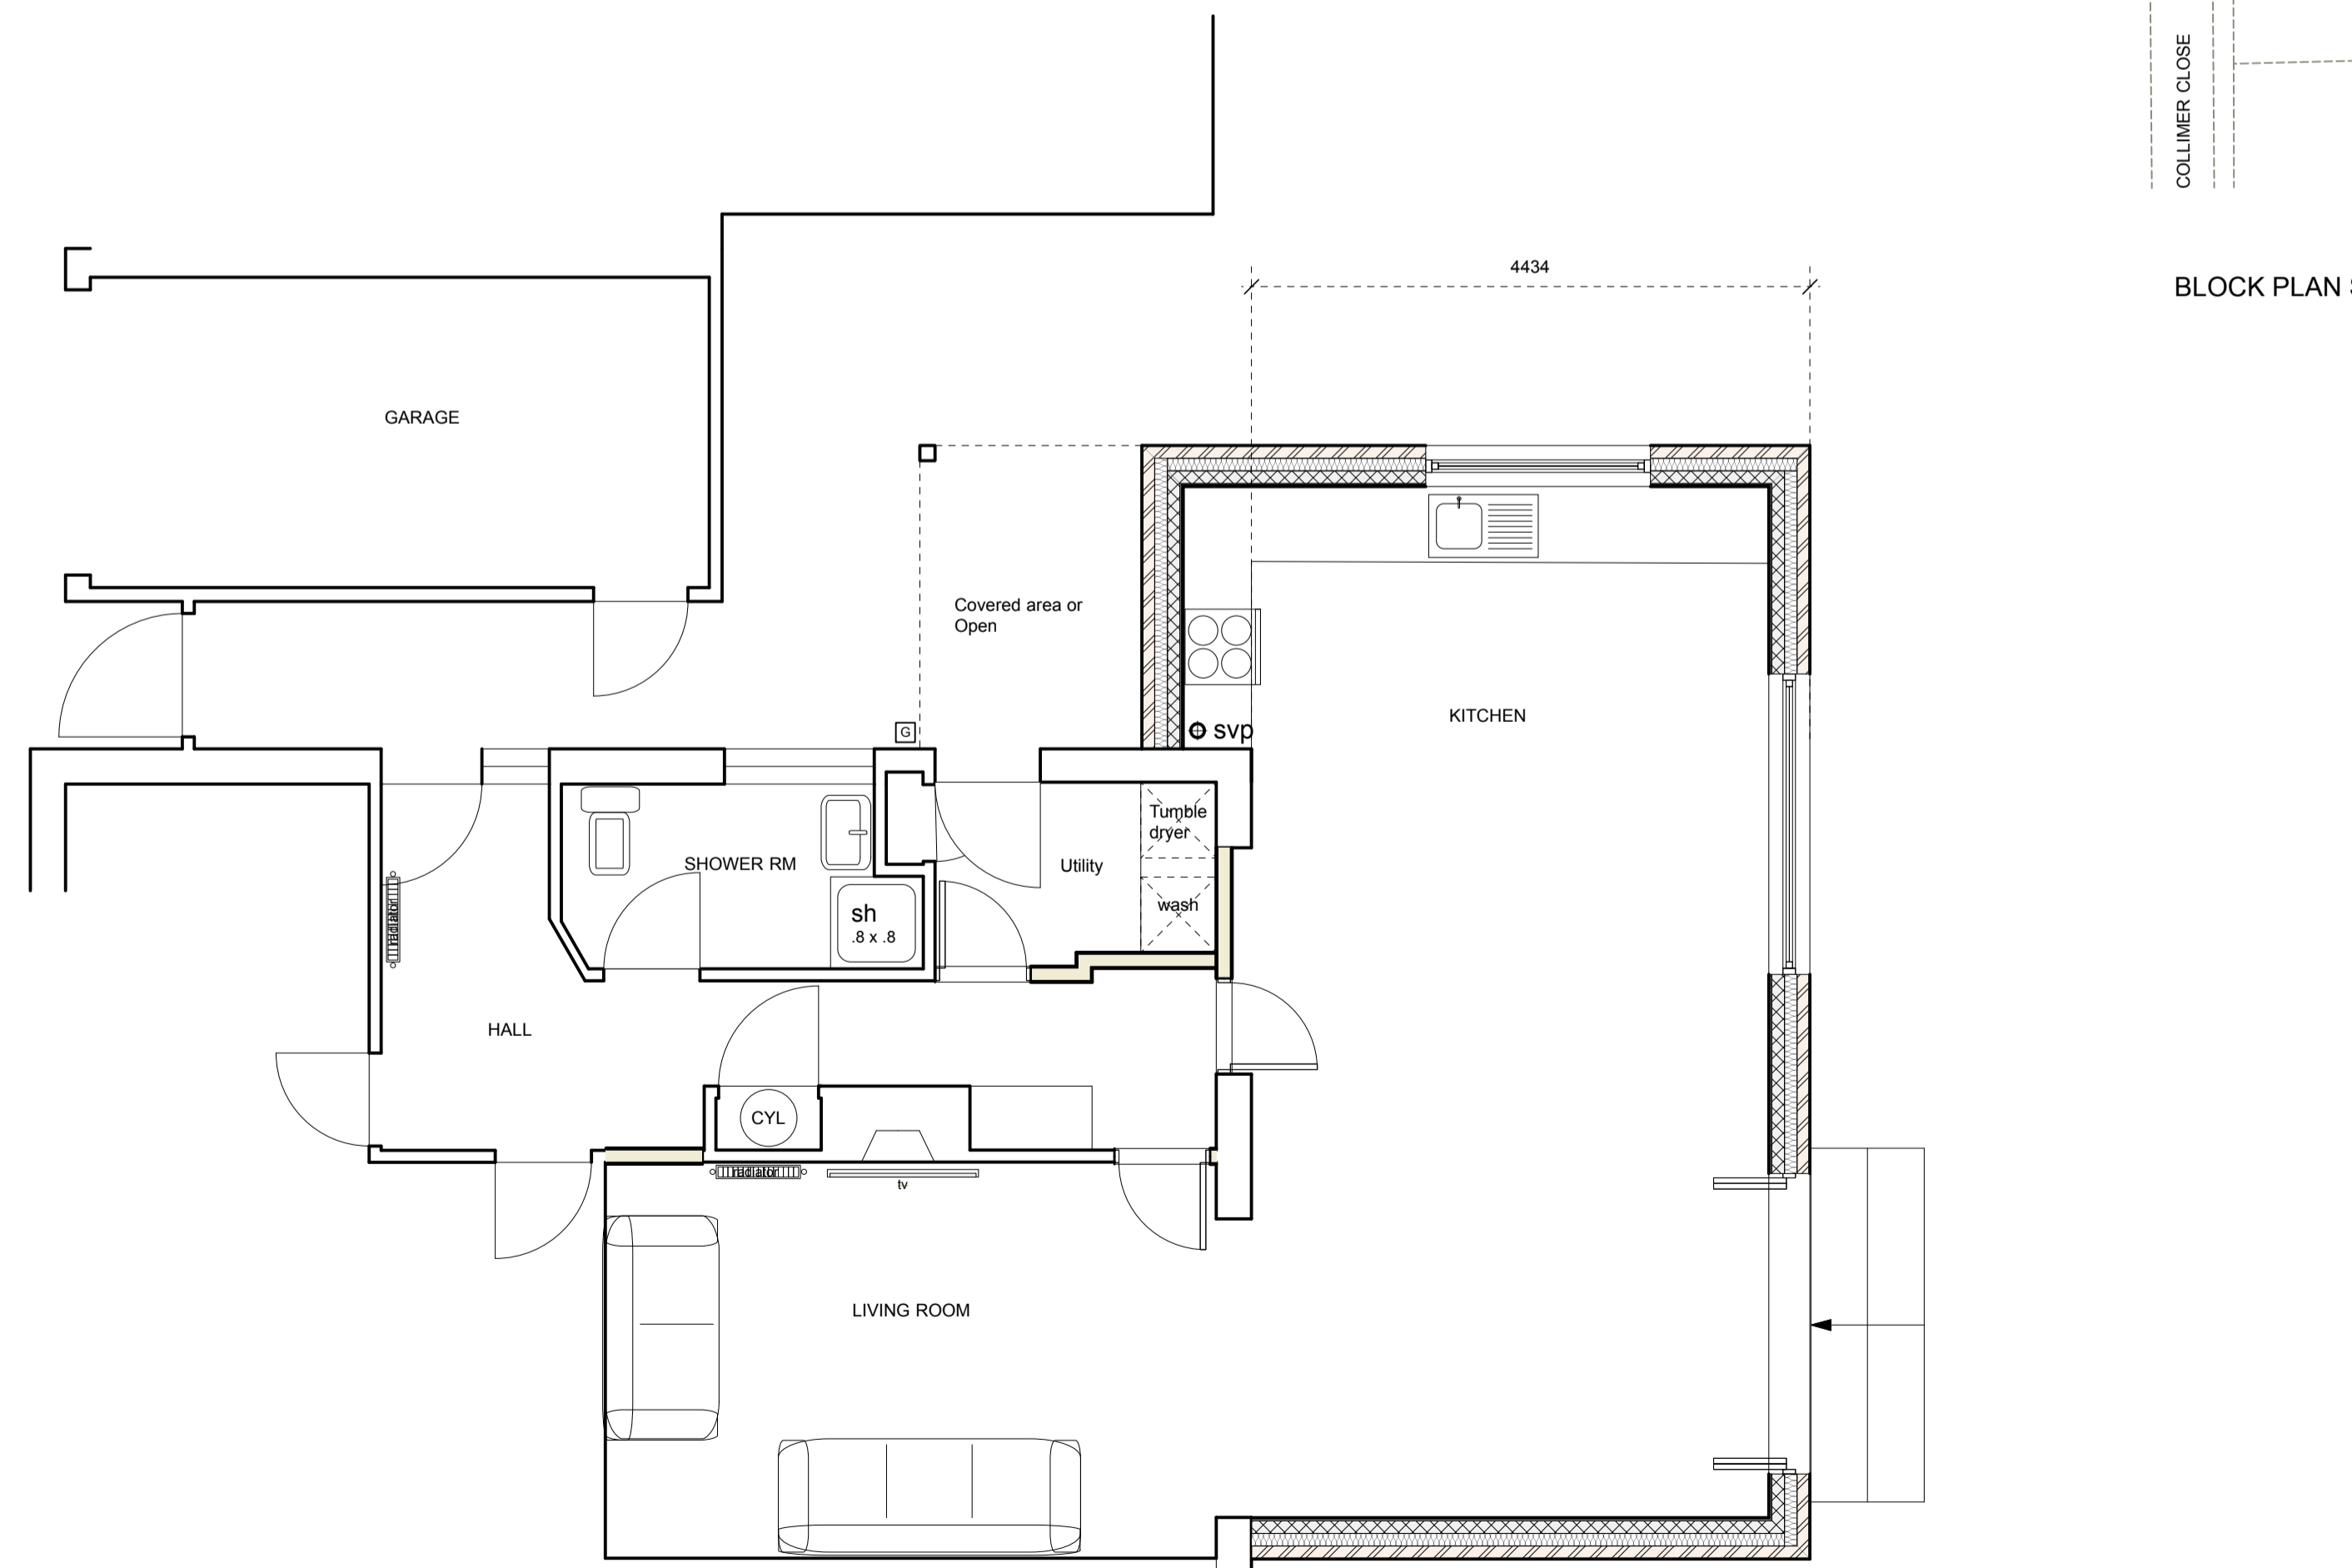

GROUND FLOOR PLAN Proposed

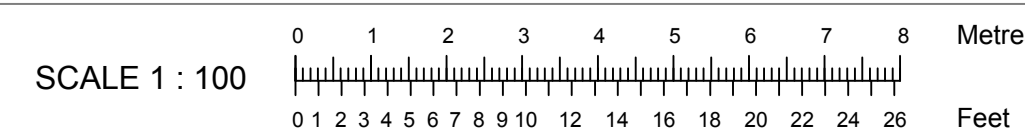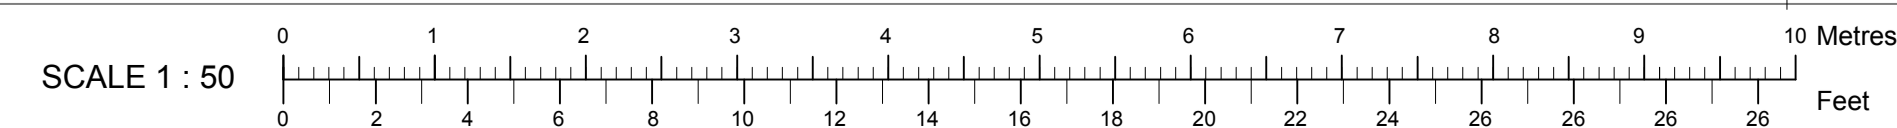

© Ben Powell Copyright
Information contained on this drawing is confidential and may not be used for any purpose other than for which the drawing is supplied without prior written authority. All rights reserved.

Revisions

Ben Powell Architects
Bay Cottage, The Street, Holbrook,
Ipswich, Suffolk. IP9 2PZ
tel 07595 550117
e: ben.powell@macace.net

Client
Mr G & Mrs P Lakey

Project
**31 Collimer Close,
Chelmondiston,
IP9 1HX**

Drawing Title
**EXISTING AND PROPOSED
PLANS AND ELEVATIONS**

Date **19/01/22** Scale **1 : 50/100/500**

Drawing number **32030/2** Revision number