





PROPOSED FRONT ELEVATION
1:100
Scale - 1:100

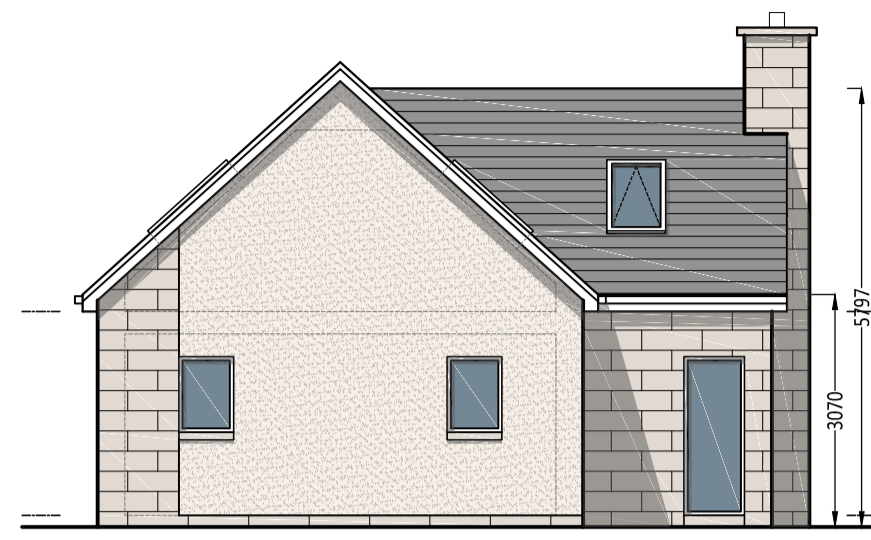

PROPOSED SIDE ELEVATION
1:100


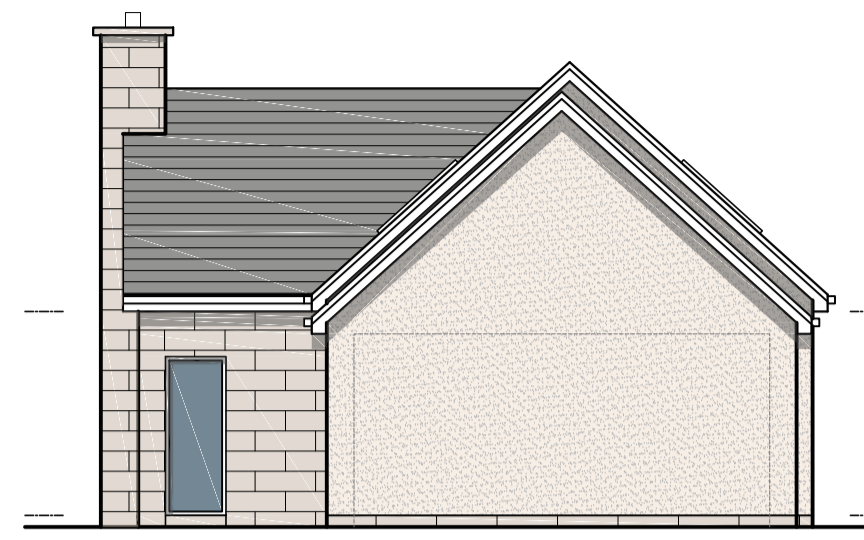


PROPOSED SIDE ELEVATION
1:100



PROPOSED REAR ELEVATION
1:100

- Roughcast render to match existing
- Timber look-a-like cladding
- Decorative precast stone base course to match existing
- Concrete interlocking roof tiles
- Glass

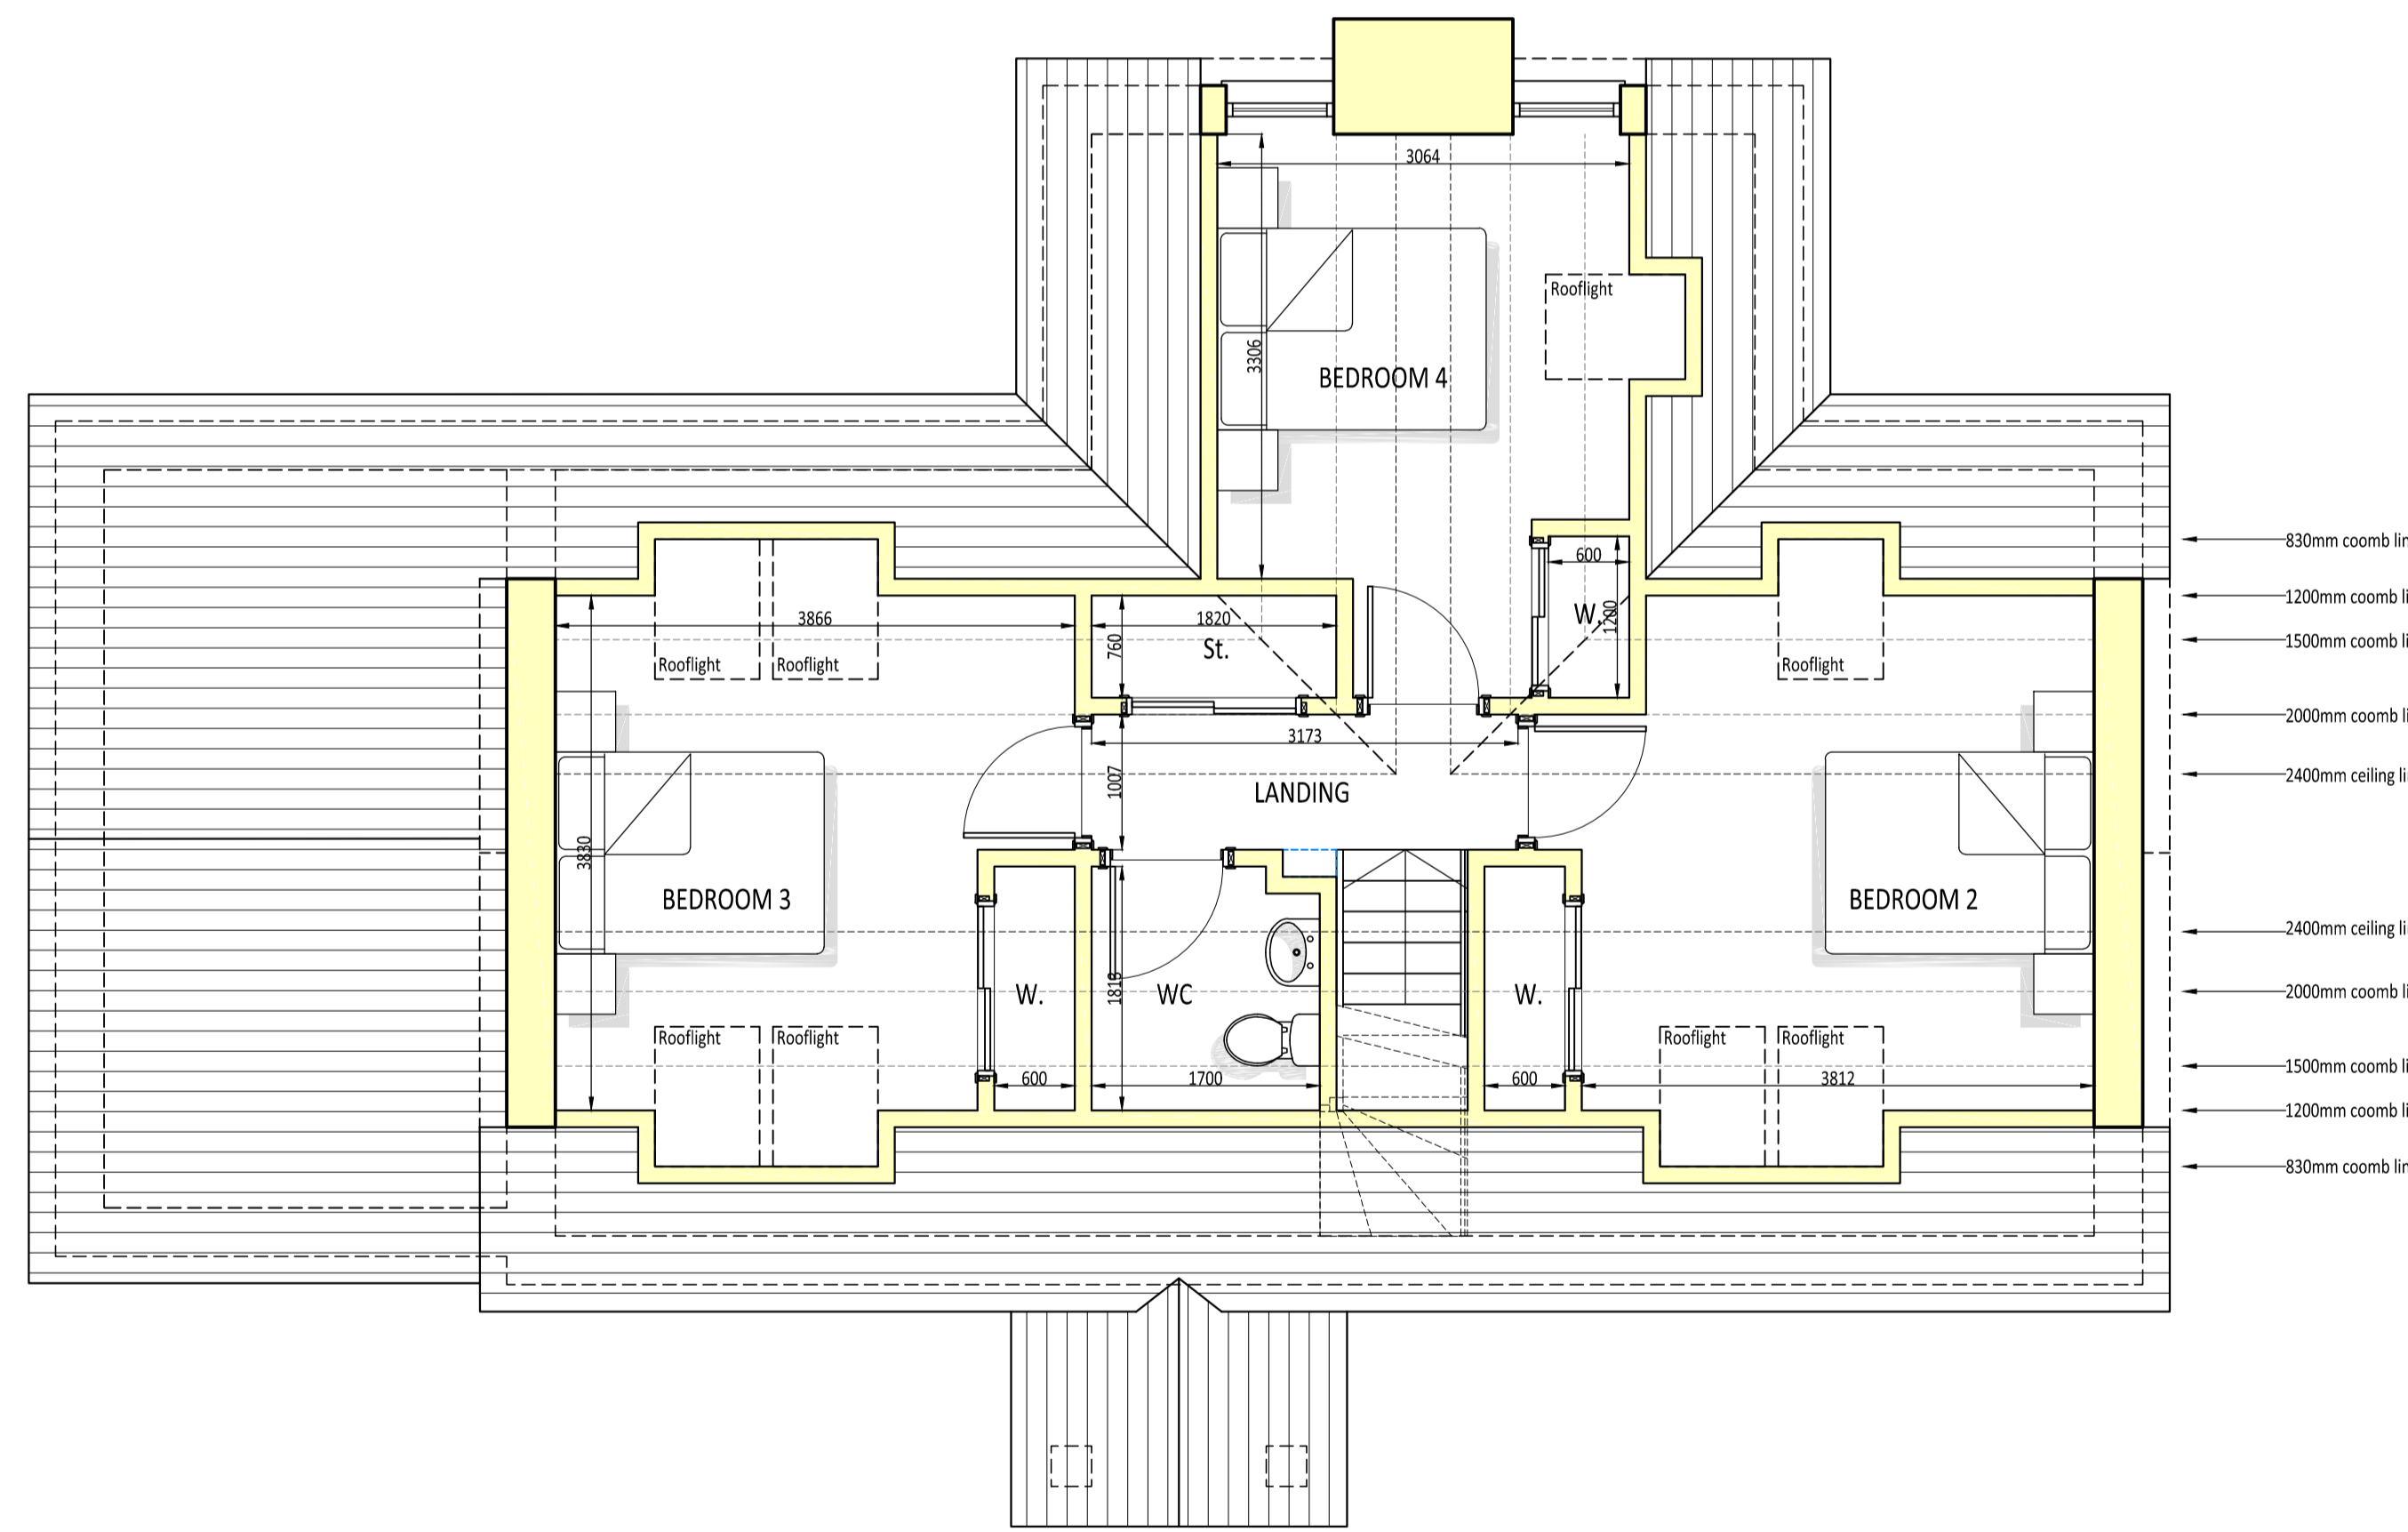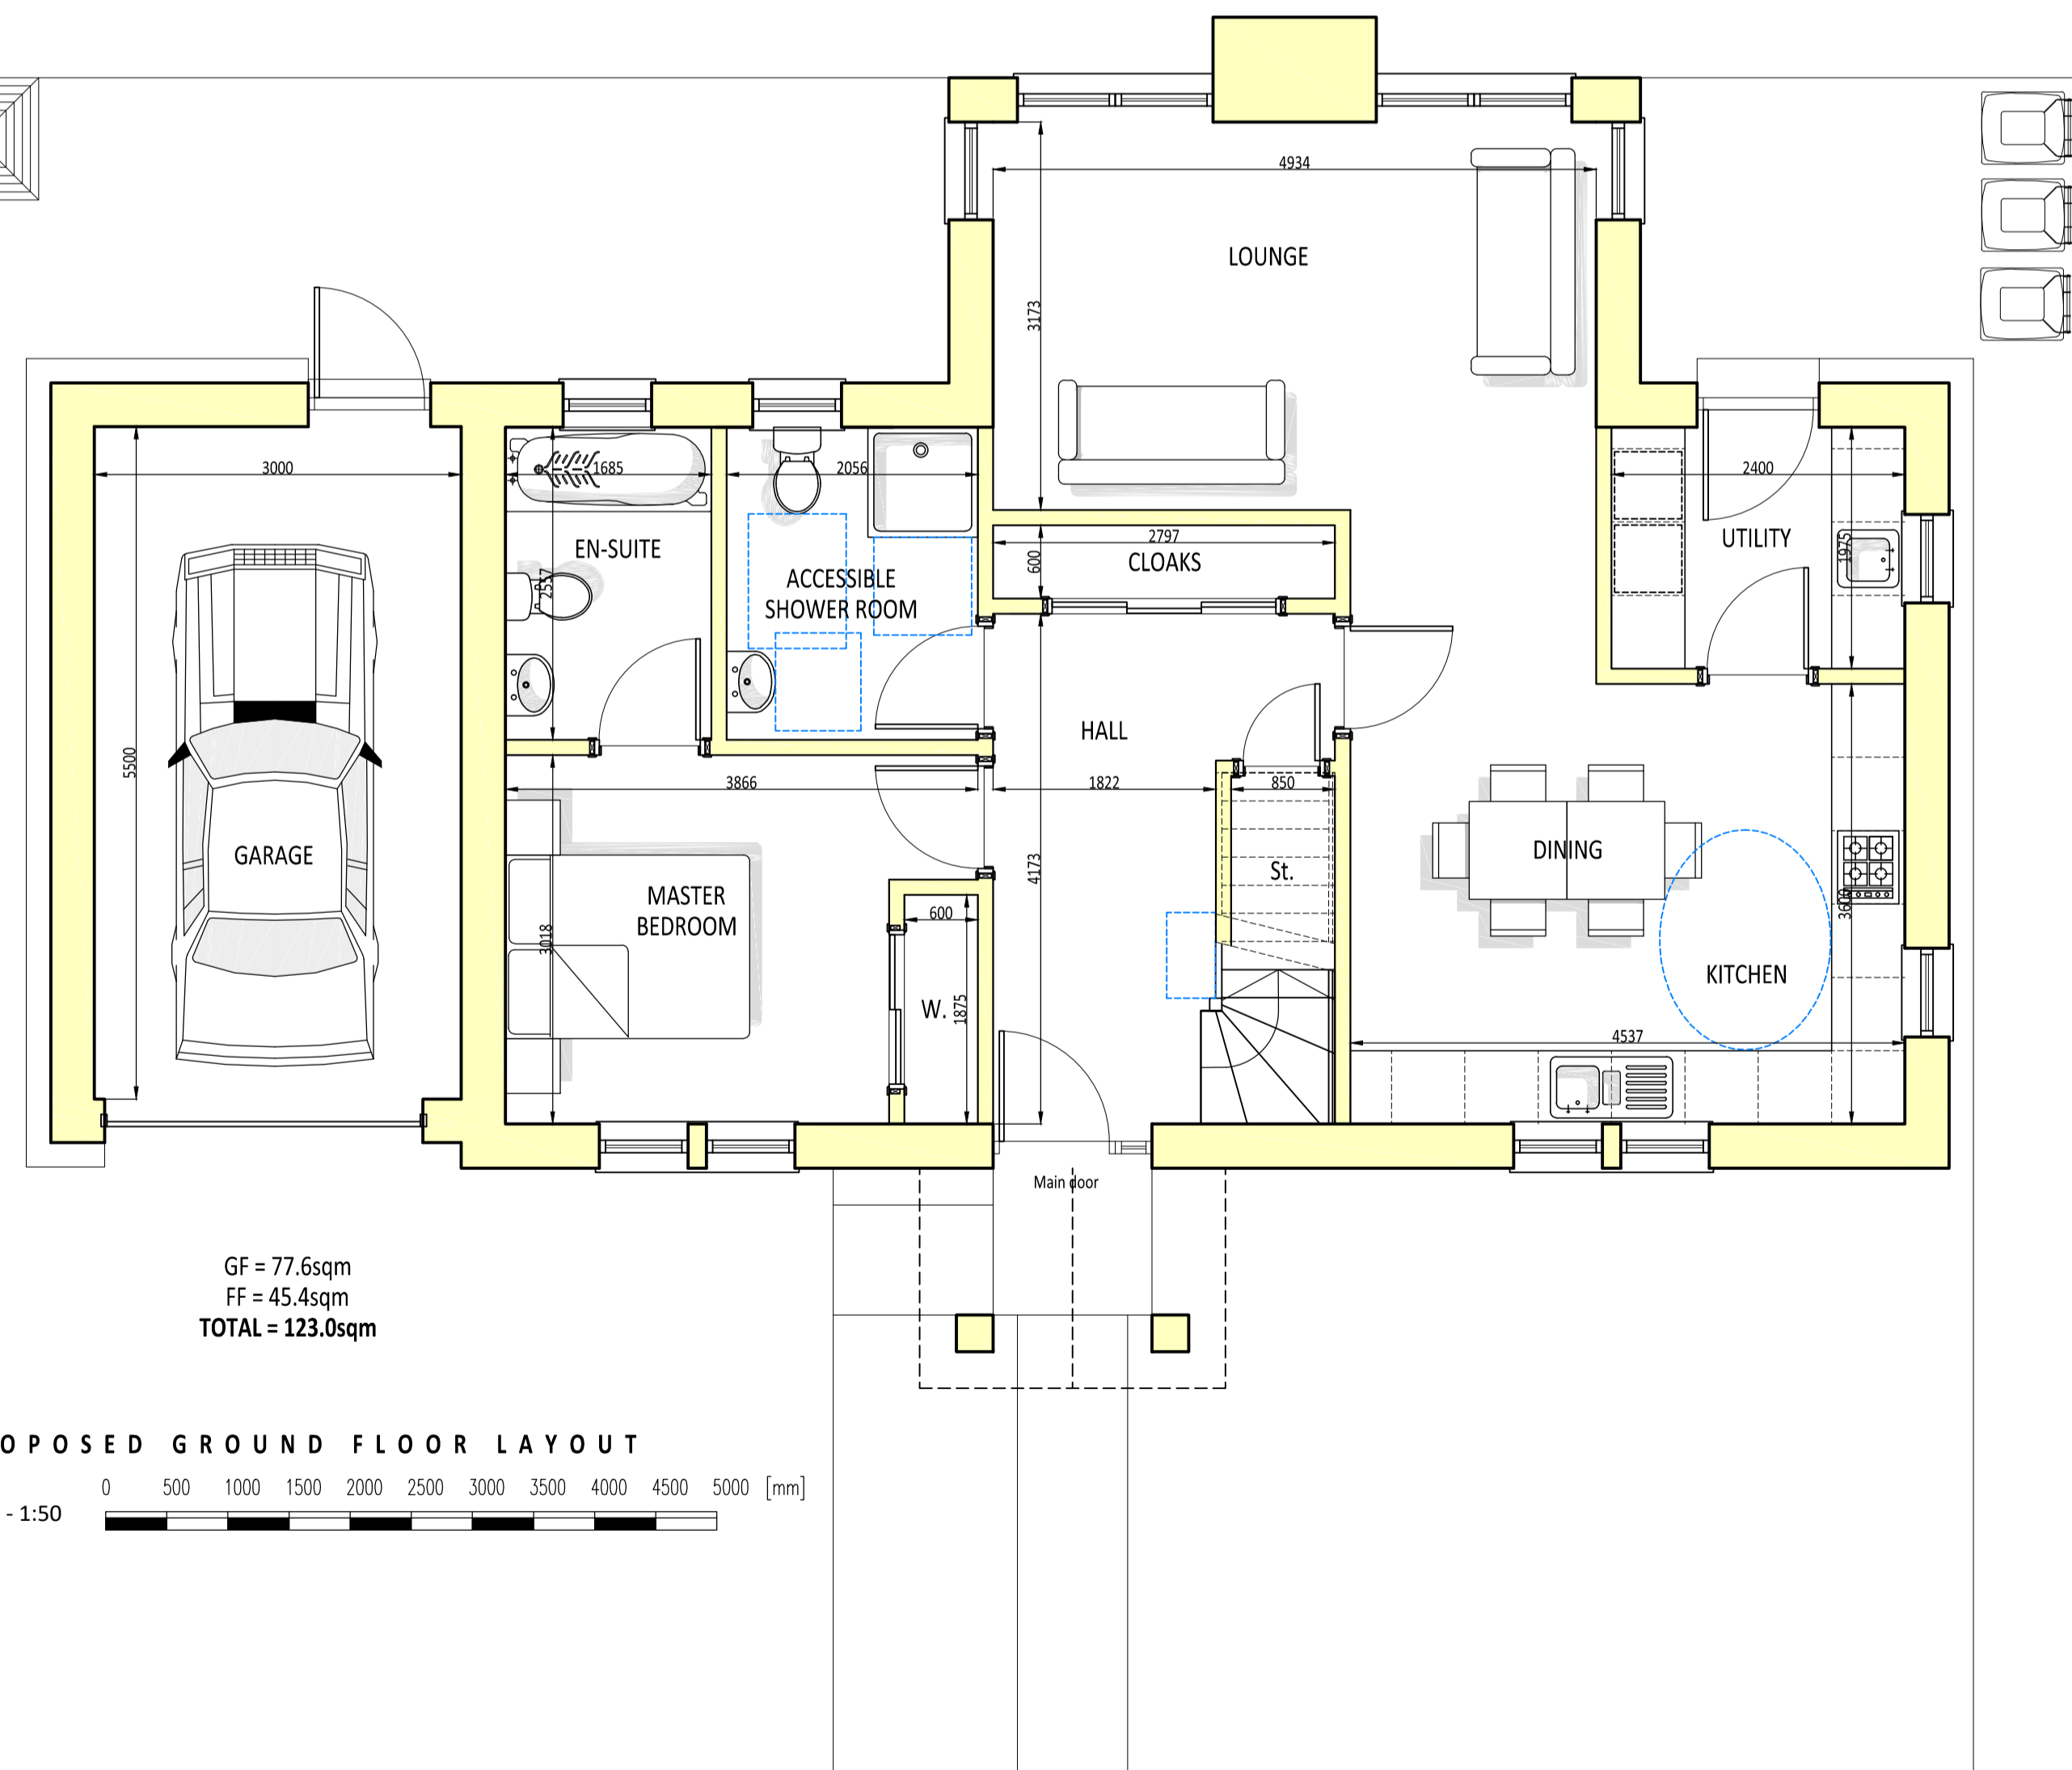

Drawings are property of Enspire Architects Ltd and should not be produced without written consent.

Do not scale from drawings

PLANNING

REV-A -
REVISIONS



Enspire (Chartered) Architects
T: 01259 213133
M: 07732 847111
E: mark@enspire-architects.co.uk
W: www.enspire-architects.co.uk
Office 32, Alloa Business Ctr,
Whins Rd, Alloa FK10 3SA

PROJECT
Proposed Residential Development
on land to East of 172 Main Street,
Plains

DRAWING TITLE
PROPOSED HOUSE TYPE B

CLIENT
Enspire Architects Ltd

SCALE noted DATE January 2022

DRAWING NO. 1540 / PL / 03