






Existing Ground Floor Layout 1:50

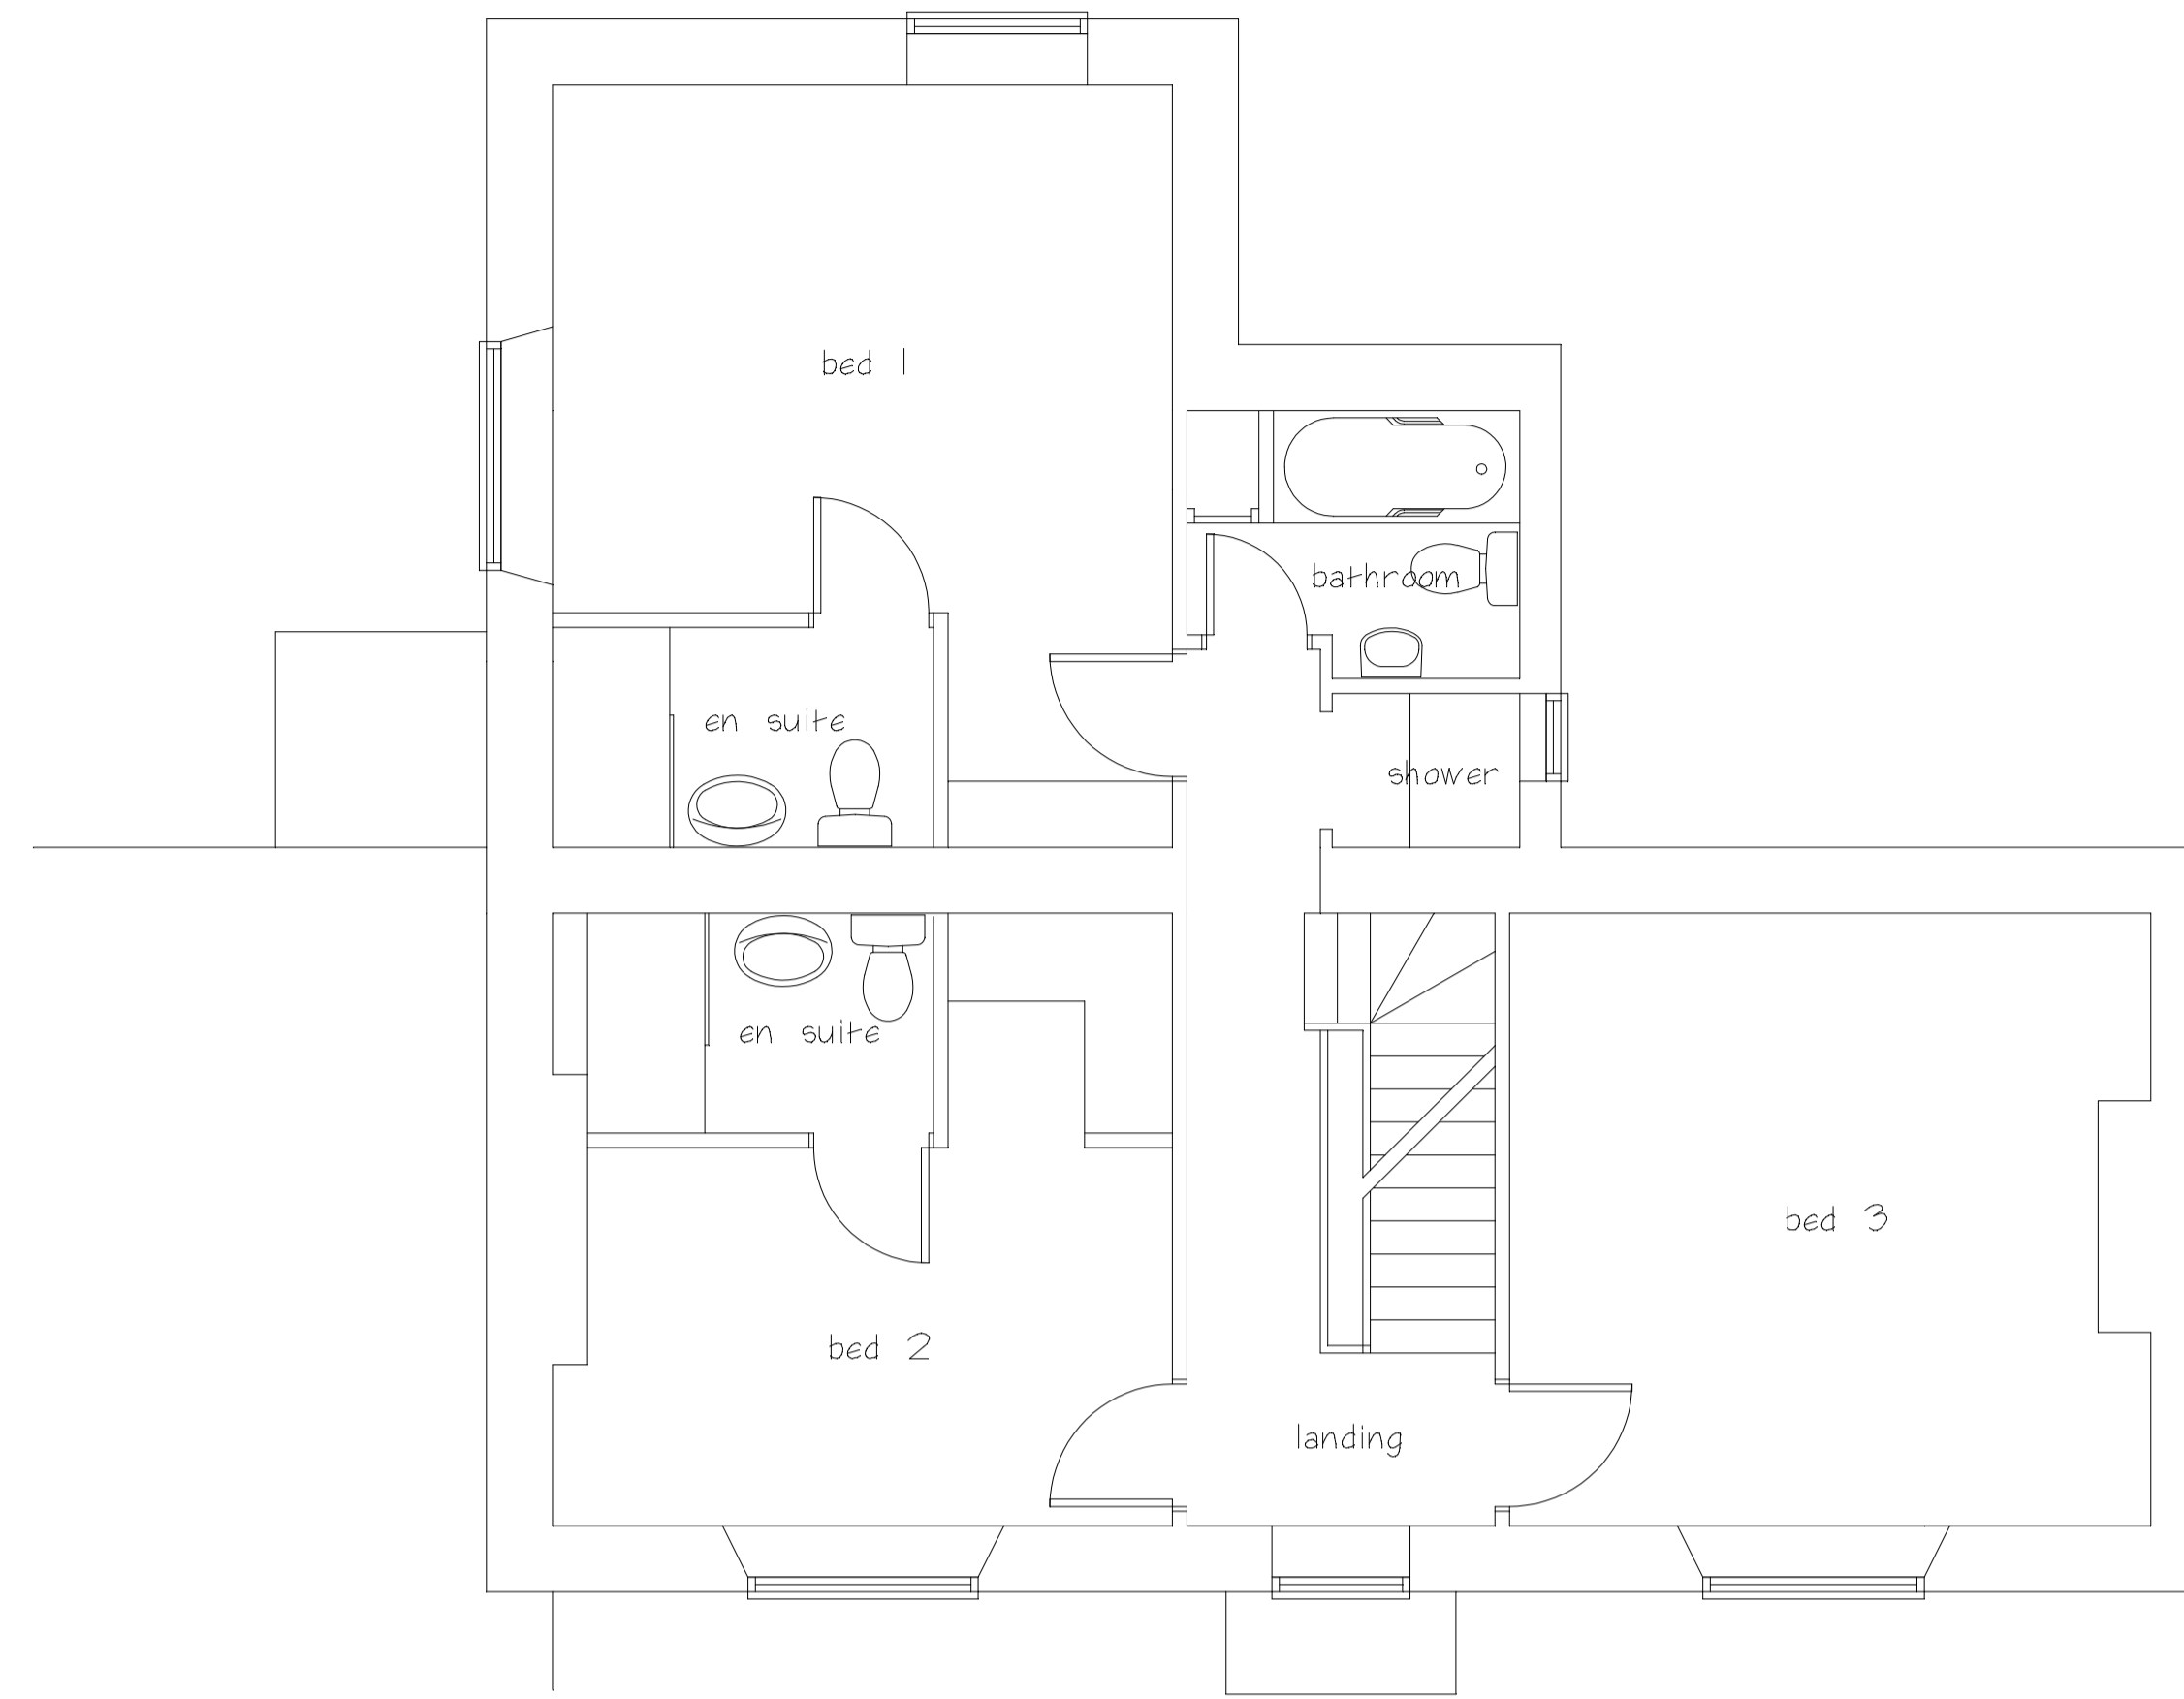

Existing First Floor Layout 1:50

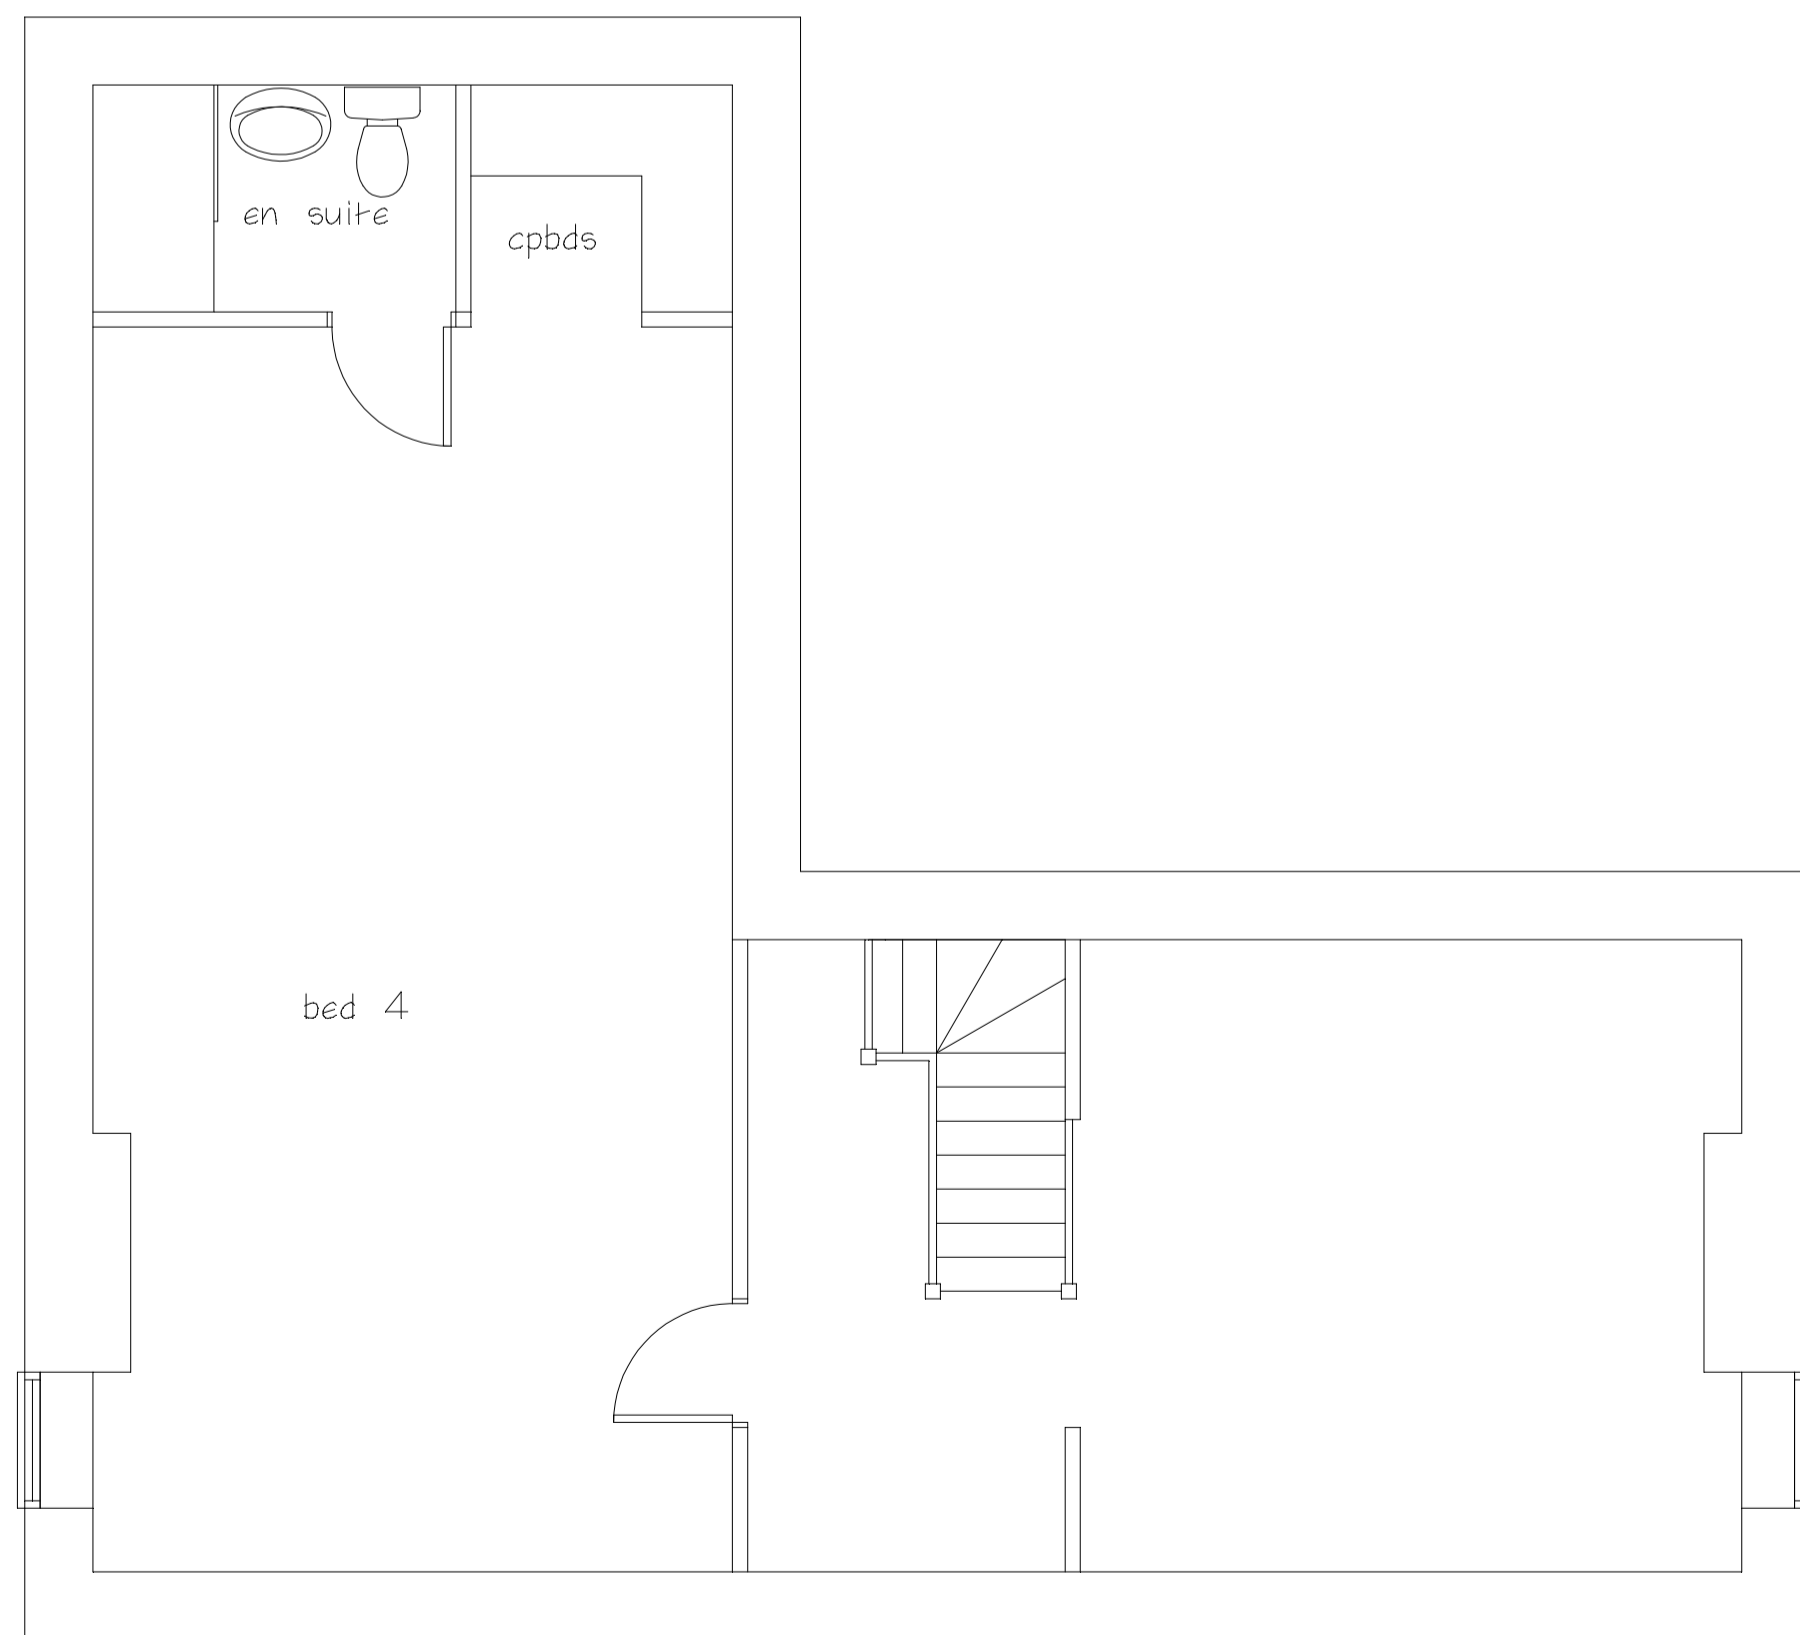

Attic Layout (Assumed) 1:50

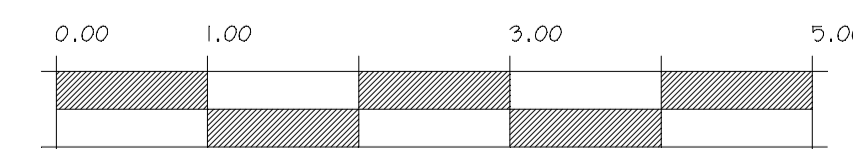

SCALE 1:50 @ A1

Existing Floor Plans

11 Main Street

Branston

Grantham

Client: Marina Gough

REF: MG/PLANNING/01/2022

Rutland Planning
Plans done to full Building Regulations & Planning Approval

2 Harewood Close
Langham
Rutland
LE18 7JZ
Tel/Fax: 01572 722414