


WALL KEY


- EXISTING STRUCTURE SHOWN GREY
- PROPOSED WALLS SHOWN DETAILED

EXTERNAL FINISHES


- (R1) PAINTED RENDER, BLACK
- (MC1) METAL CLADDING SHEETS
- (MR1) METAL ROOFING SHEETS
- (TC1) TIMBER CLADDING
- (TW1) TIMBER FRAME OPENINGS (NO GLASS)
- (TD1) TIMBER DOOR
- (AL1) ALUMINIUM WINDOWS/DOORS (BLACK)

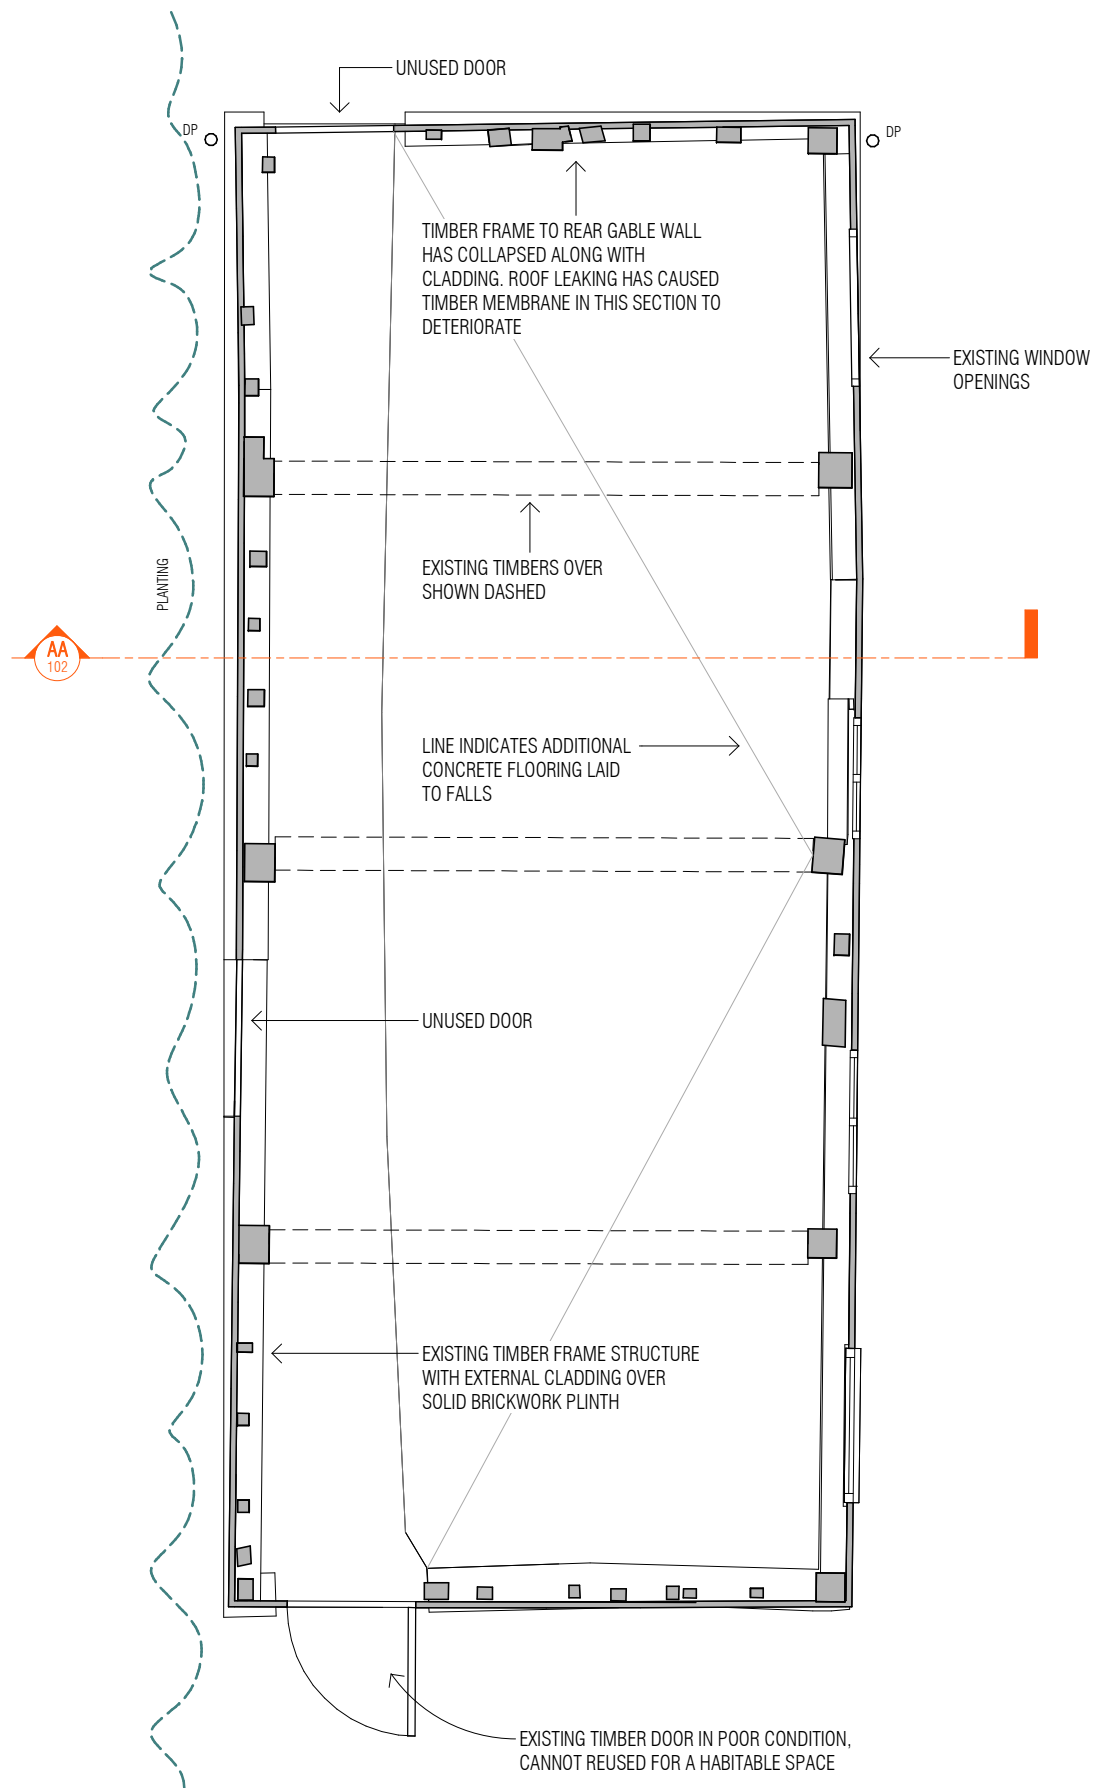

1 EXISTING GROUND FLOOR PLAN  
1:50

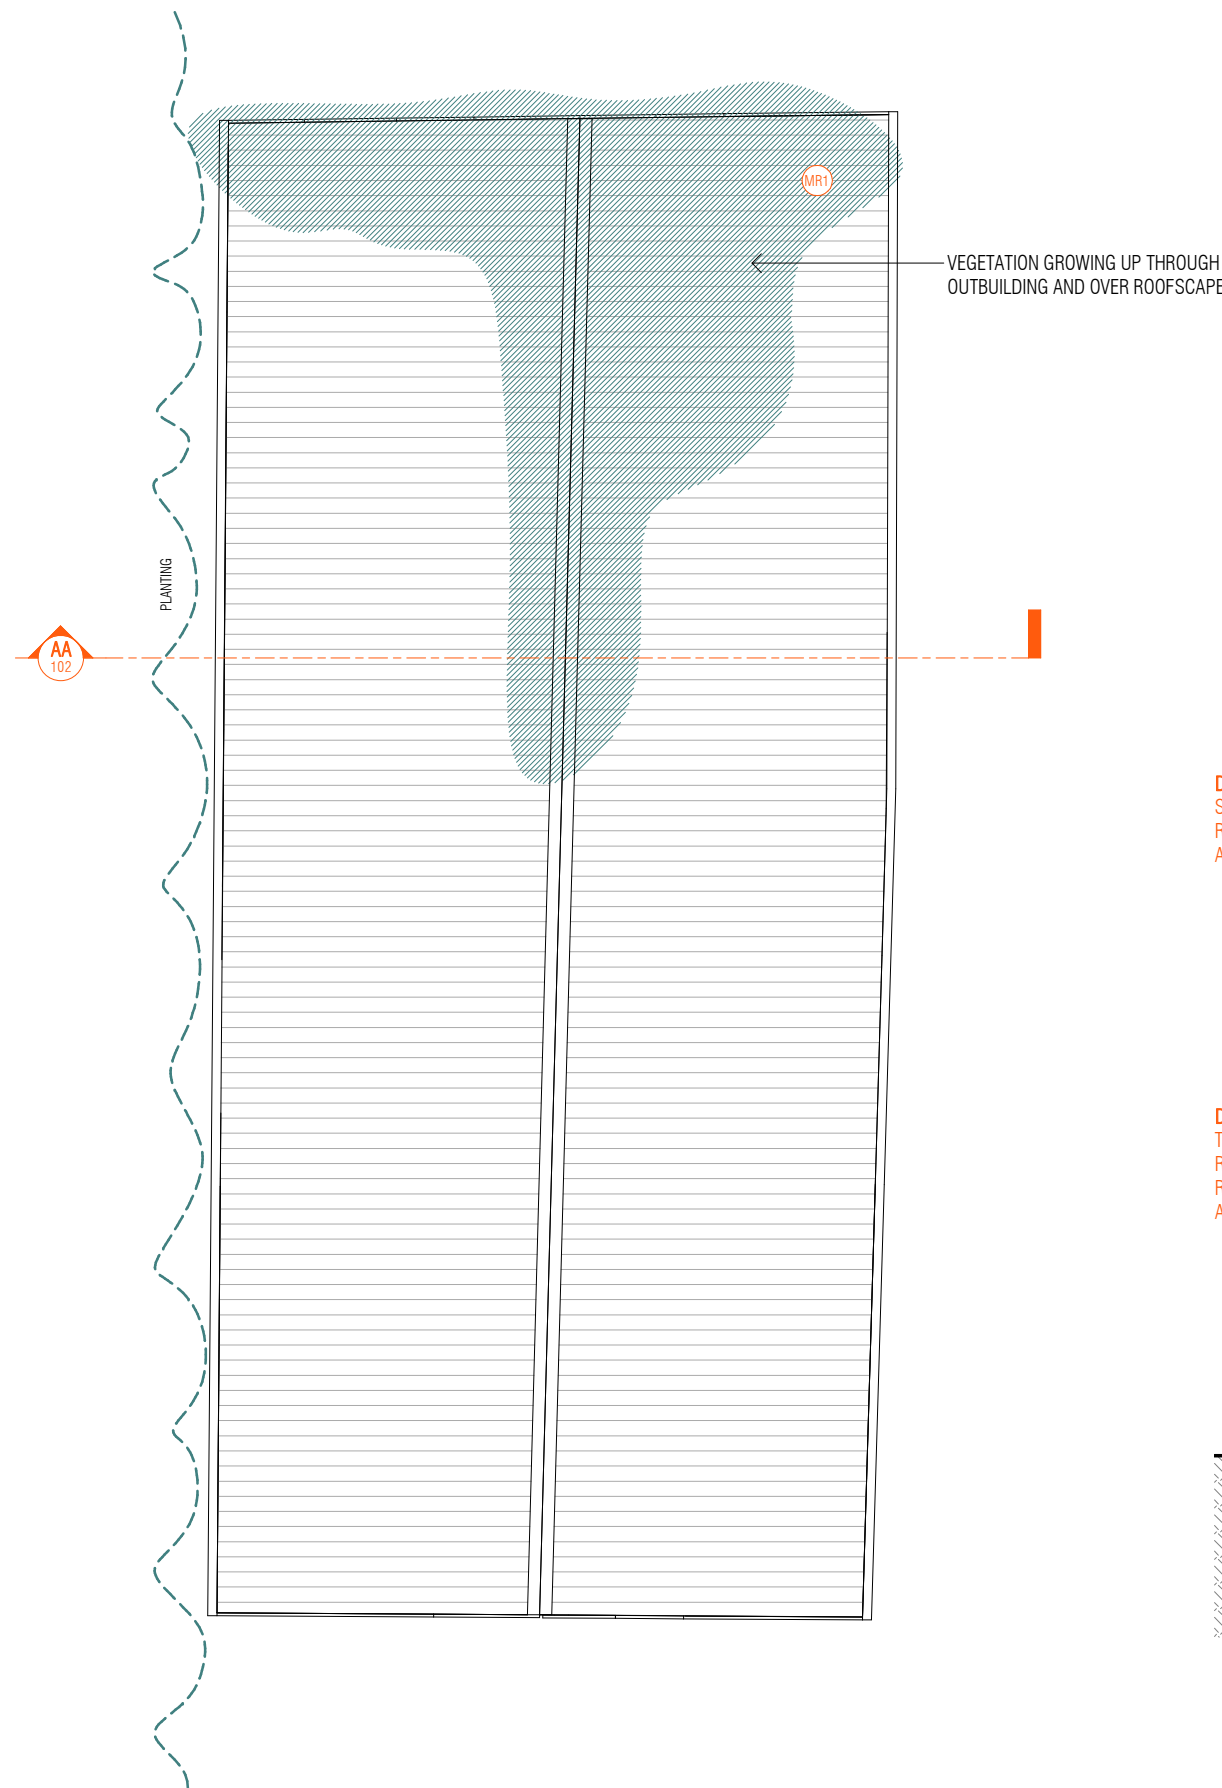

2 EXISTING ROOF PLAN  
1:50

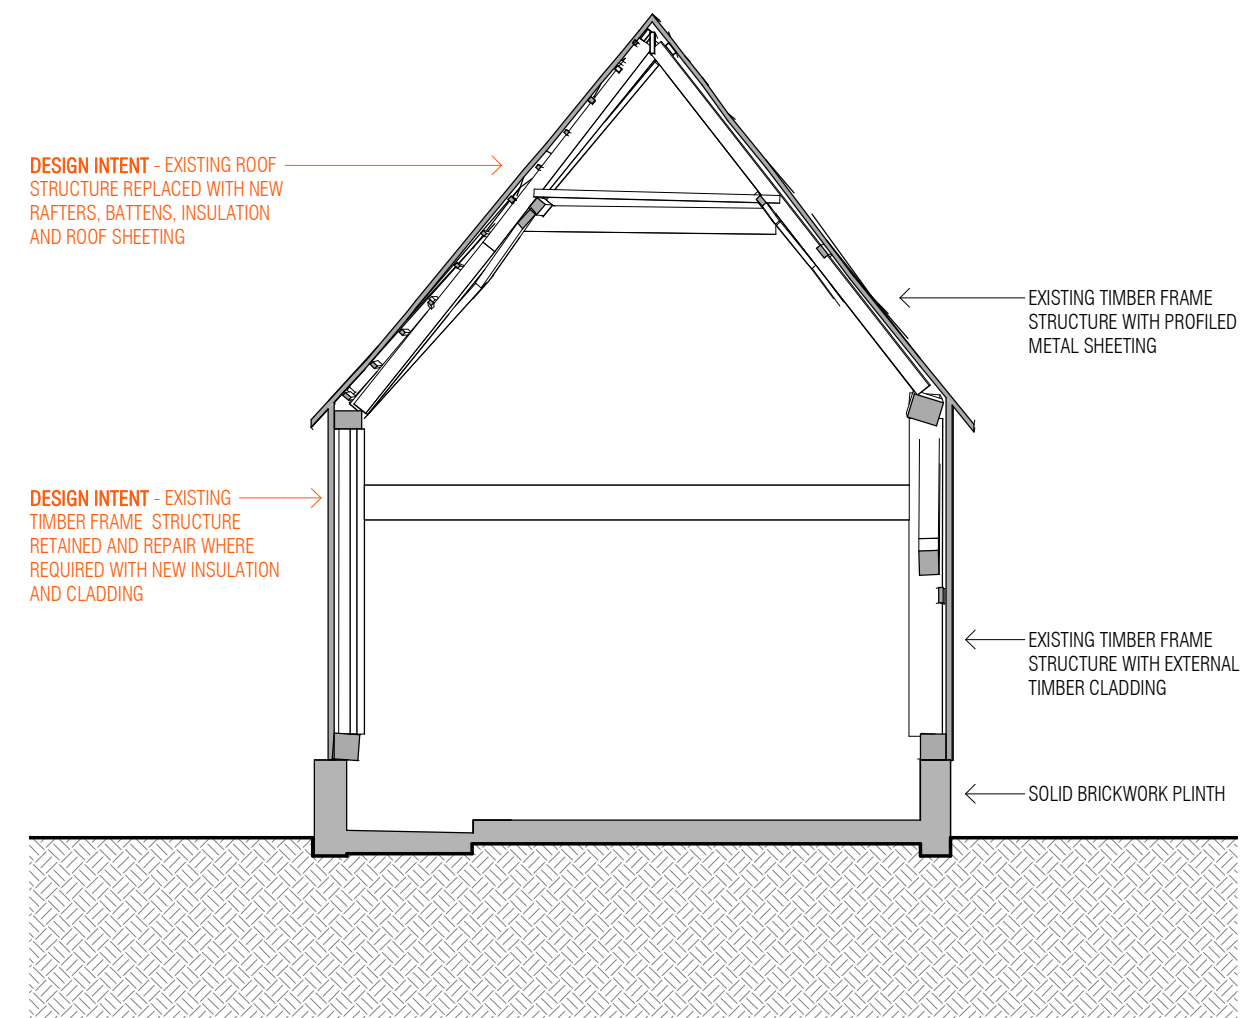

AA EXISTING SECTION AA  
1:50

C 21.01.22 LB PLANNING ISSUE (STAIRCASE)  
 B 30.12.20 ISSUE 02 FOR CLIENT  
 A 22.12.20 ISSUE 01 FOR CLIENT REVIEW

ISSUE/DATE  
 THESE DRAWINGS, PLANS AND SPECIFICATION ARE THE COPYRIGHT AND PROPERTY OF MAUDE + EDWARDS ARCHITECTS AND MUST NOT BE USED, REPRODUCED OR COPIED WHOLLY OR IN PART WITHOUT THE WRITTEN PERMISSION OF MAUDE + EDWARDS ARCHITECTS. ALL RIGHTS RESERVED.

VAN DIJK

CLIENT

GRANGE FARM

PROJECT

POTASH LANE, IP14 4SL

SITE ADDRESS

EXISTING PLANS

DRAWING TITLE

PLANNING (PL)

PROJECT STAGE

maude + edwards architects

SCALE: As indicated @A2

2017.PL 102

DRAWN BY: RM