
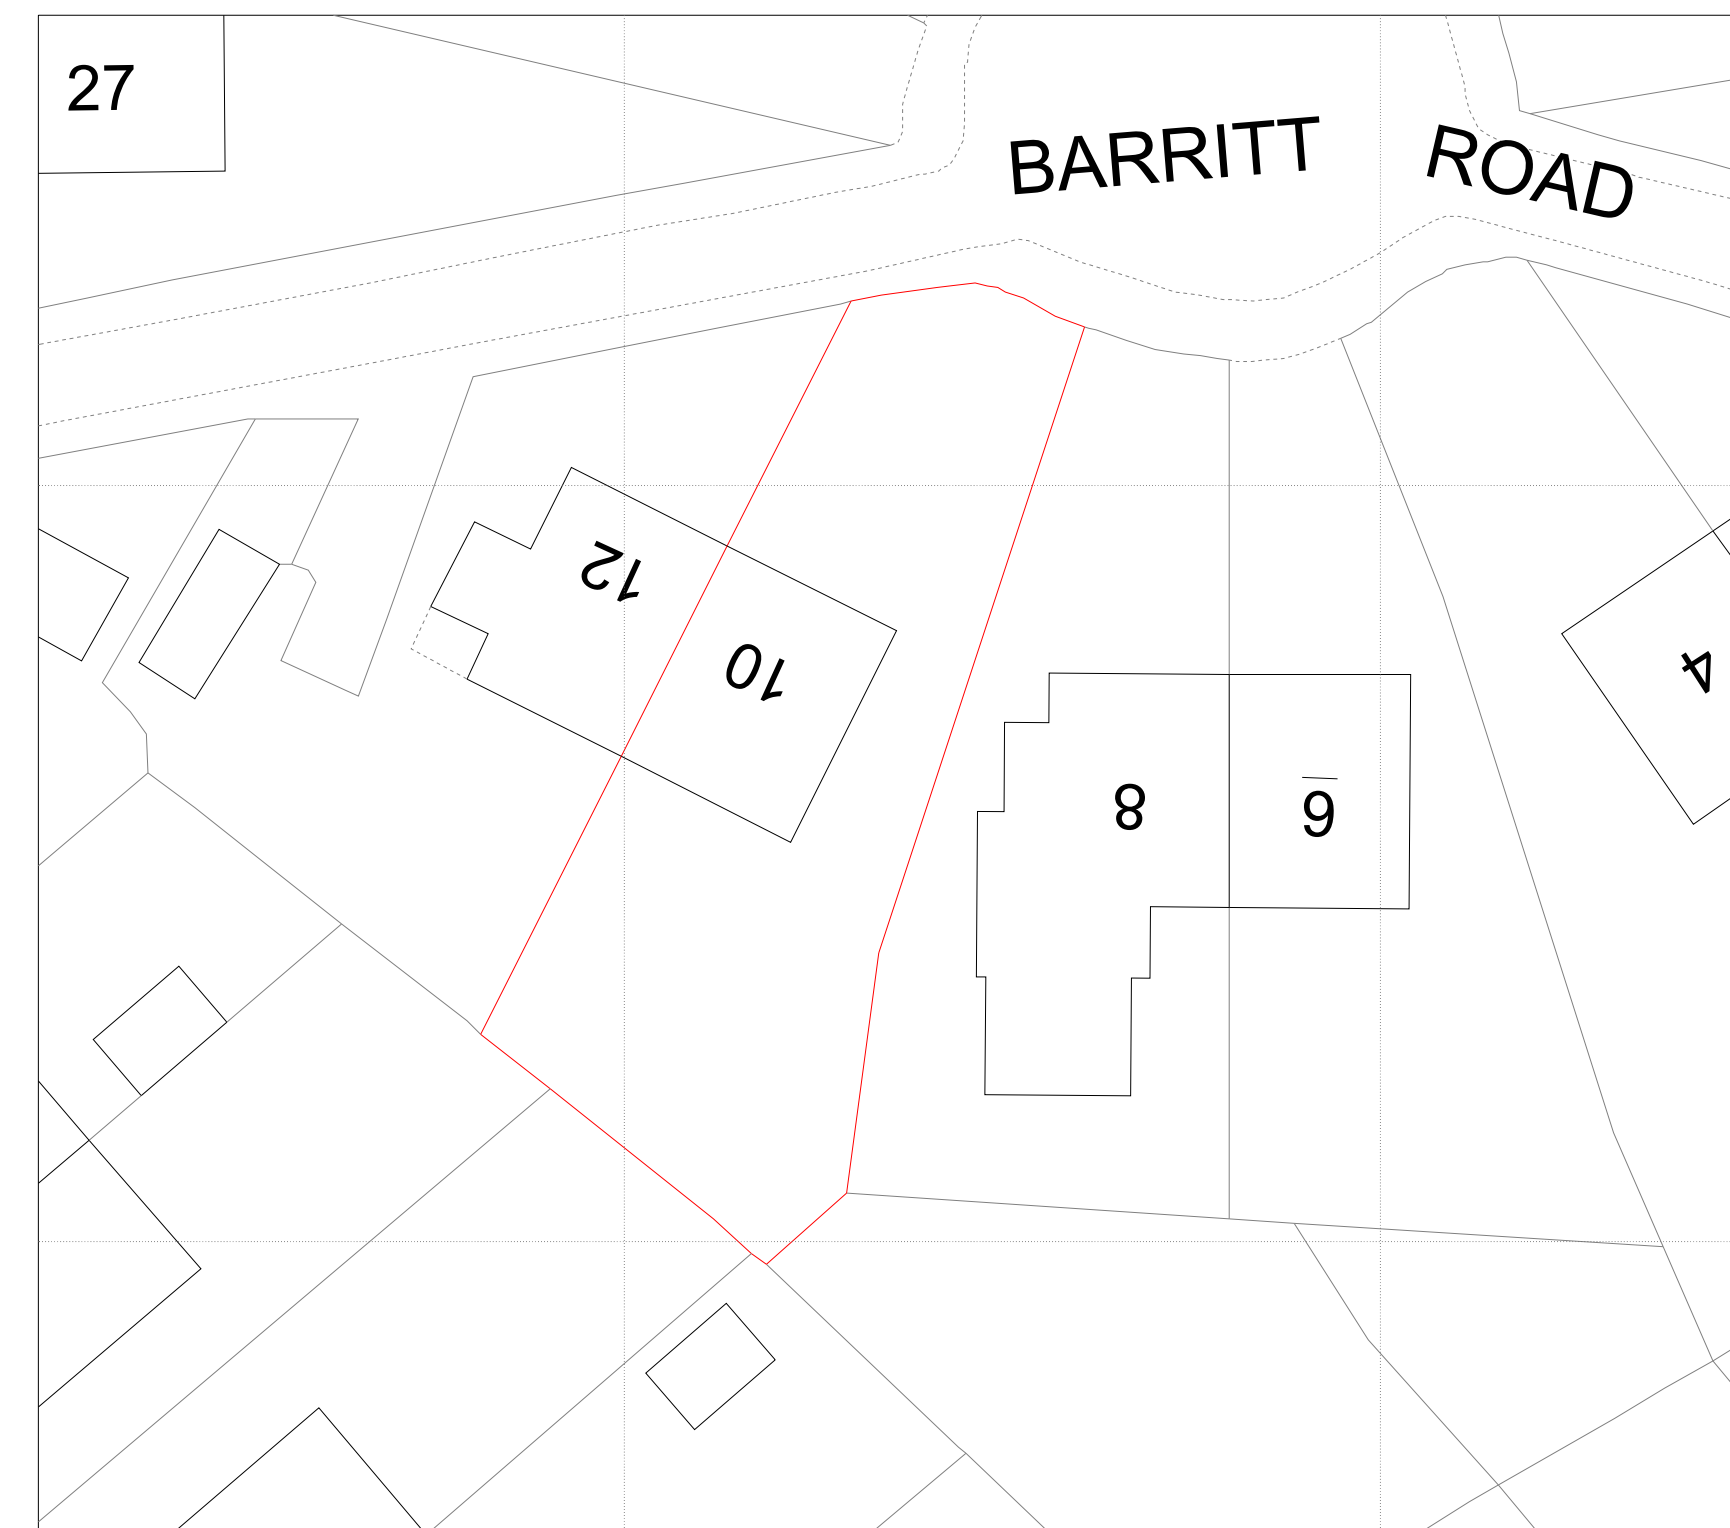


Location Plan 1:500@A1


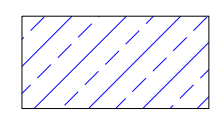



Existing Site Plan 1:250@A1

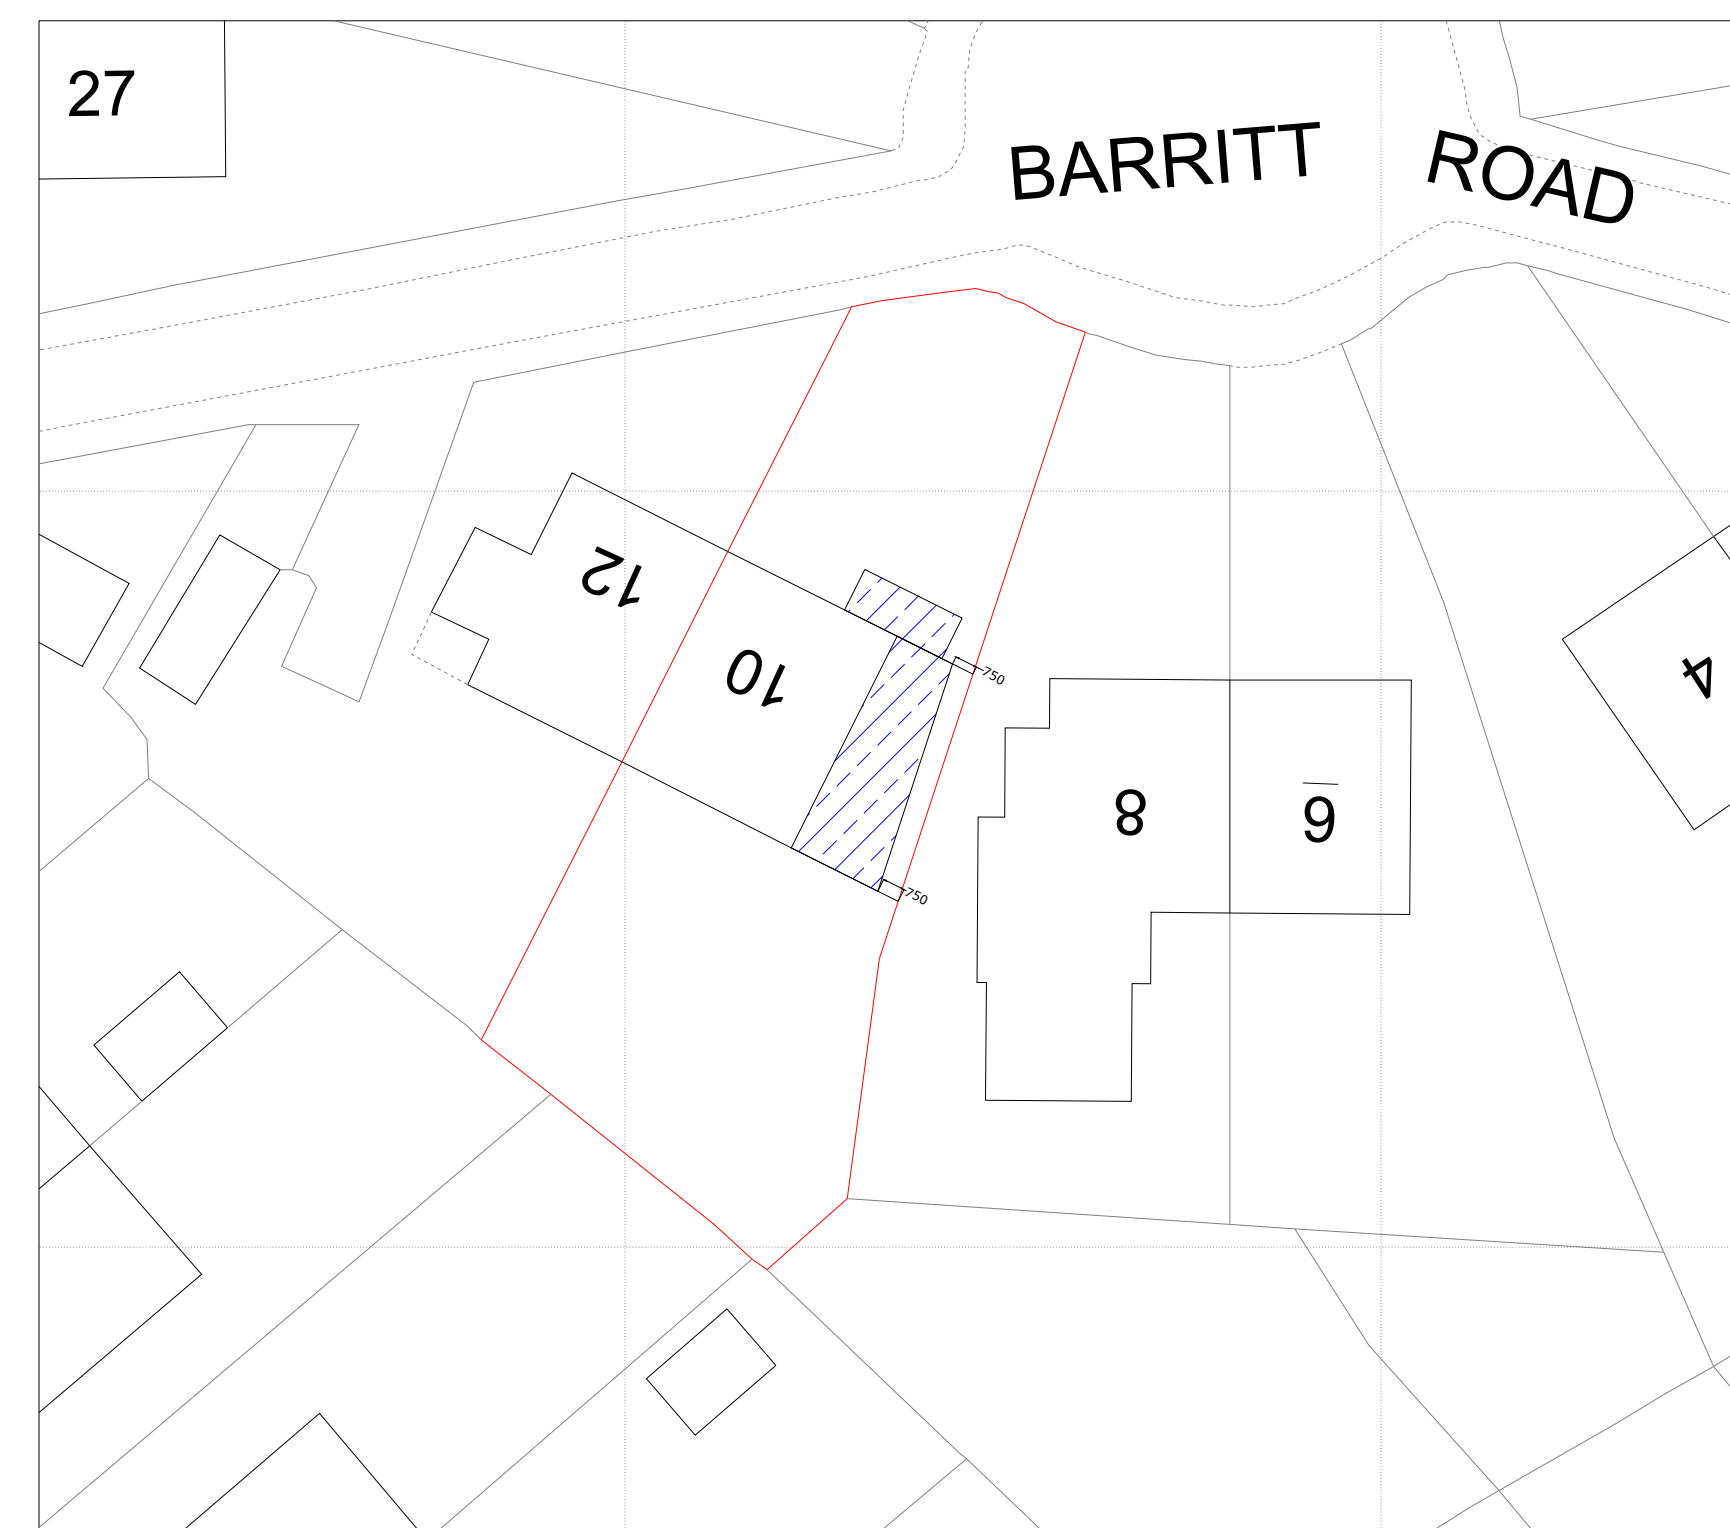

Proposed Site Plan 1:250@A1

Legend

-  Property Boundary
-  Proposed New Structure

02	Distance to boundary shown on proposed plan	28.02.22	
01	Porch added to the proposed site plan	23.02.22	
Rev. No.	Revision note.	Date.	
Title: Location Plan, Existing and Proposed Site Plans			
Project: 10 Barritt Road Rawtenstall BB4 8SR			
Client: Paul Barron 10 Barritt Road Rawtenstall BB4 8SR			
Scale: Indicated	Designed: AW	Drawn: JW	Date: 17.02.2022
Drawing No. JCBD-22-267 - 5. Rev02			
 J C Building Design Ltd Tel: 01706 872797 / 07824 871086 enquiries@jcbuildingdesign.co.uk			