



Ground Floor Plan

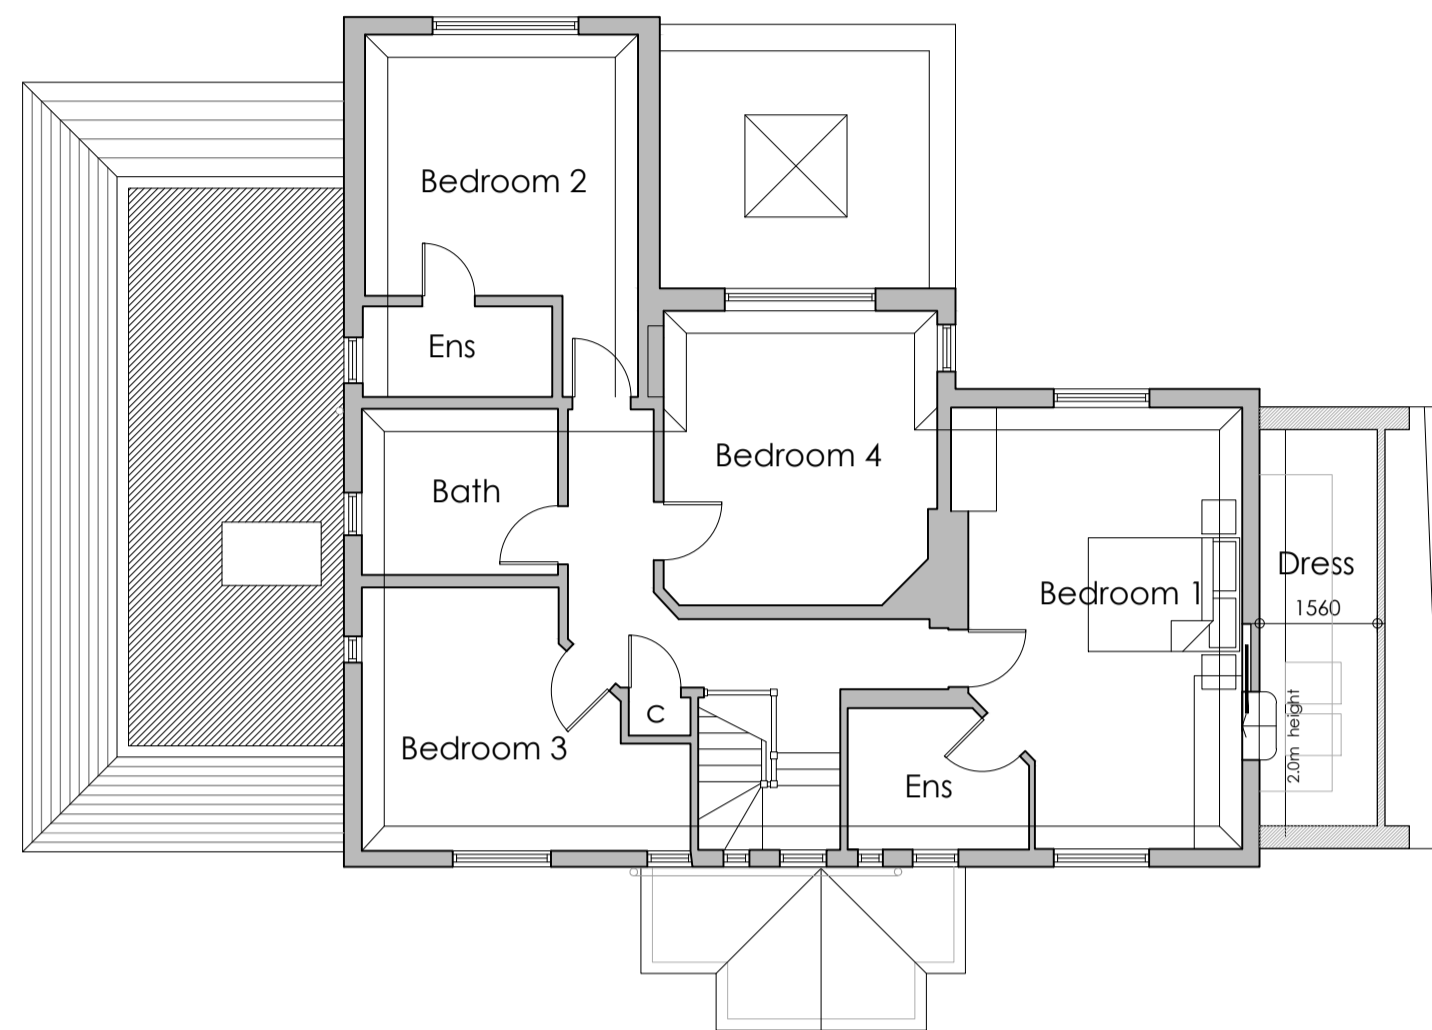


First Floor Plan

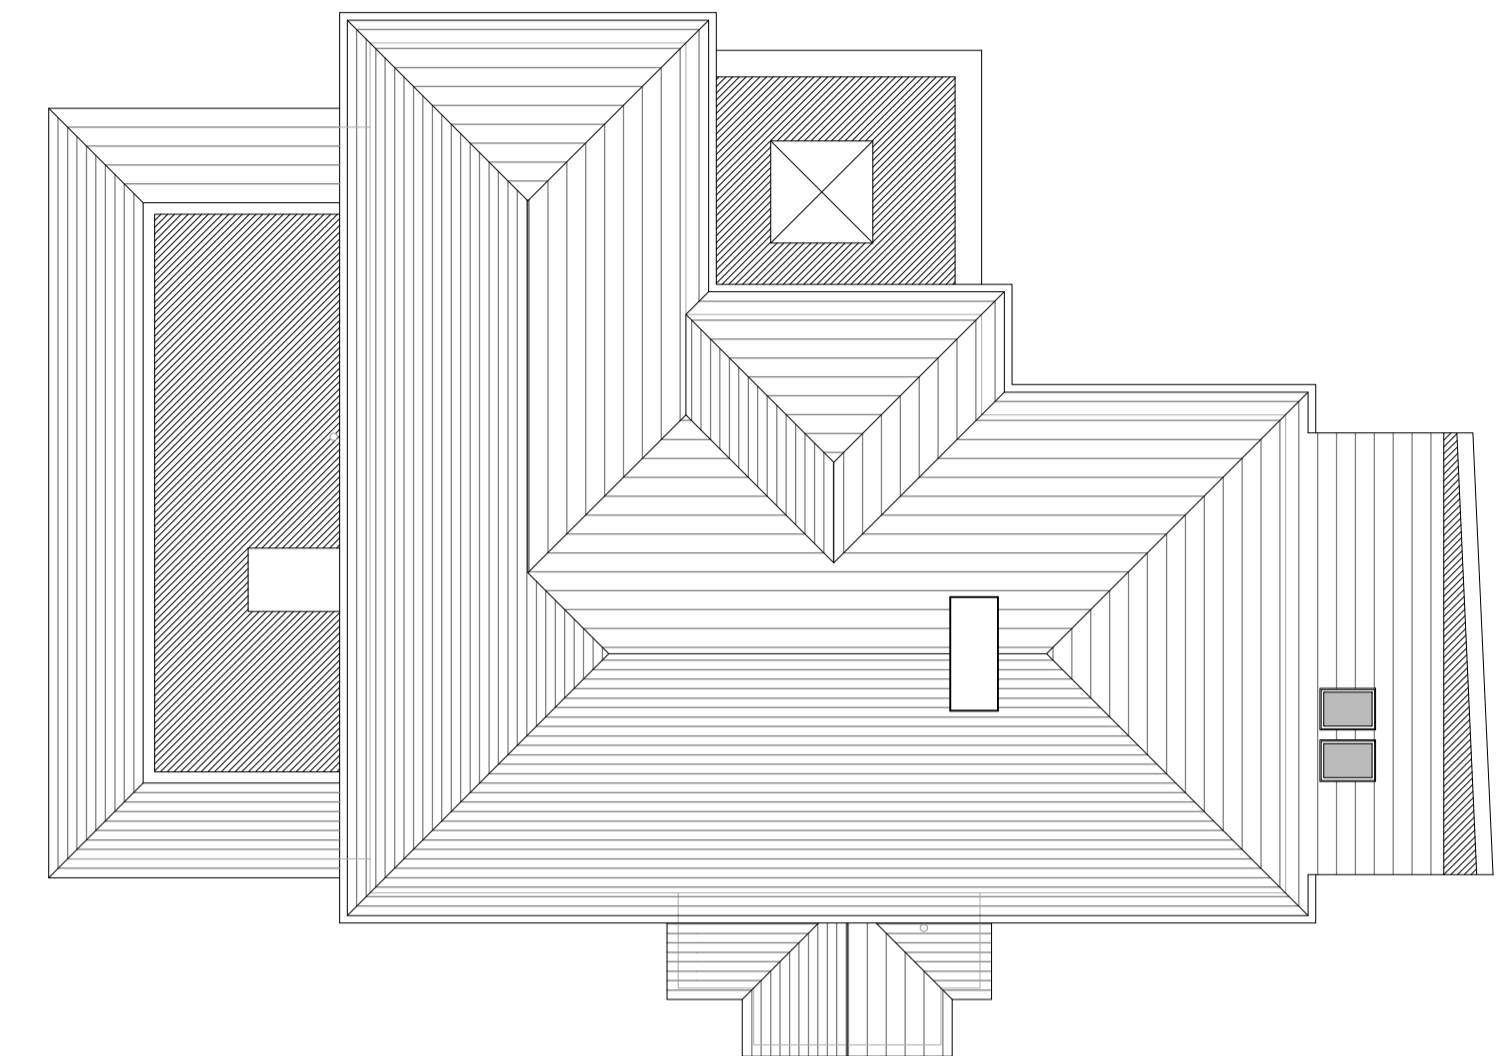

Roof Plan



South Elevation

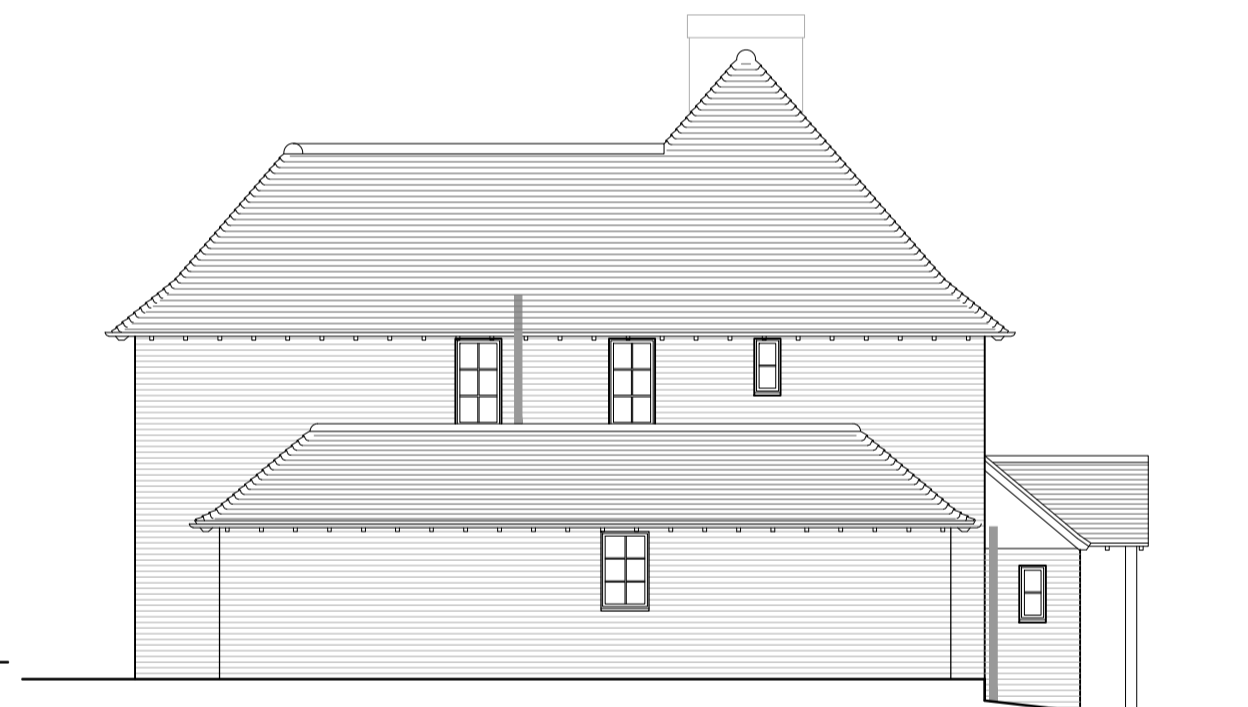


East Elevation



North Elevation



West Elevation

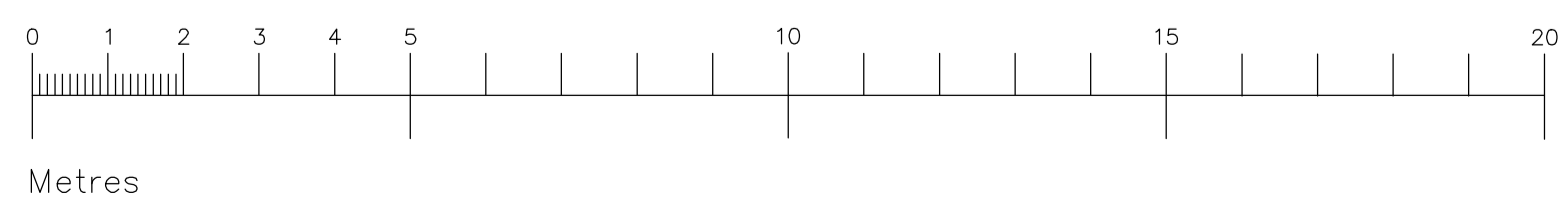

Rev	Date	Comments
-----	------	----------

PLANNING

Client
Mr & Mrs McLean

Project
1 Mount Harry Road
Sevenoaks
Kent
TN13 3JH

Title
Floor Plans, Elevations and
As Proposed

Project No. **5582** Date Feb 2022

Drawing No. **5582-PD-012** Revision

Scale 1:100@A1 Drawn DMW
Check PH

Nepiclar House, London Road
Wrotham Heath, Kent, TN15 7RS
phone: 01732 753333
fax: 01732 753334
info@offsetarchitects.co.uk
www.offsetarchitects.co.uk

