




EXISTING WEST ELEVATION - COURTYARD
Scale 1:100

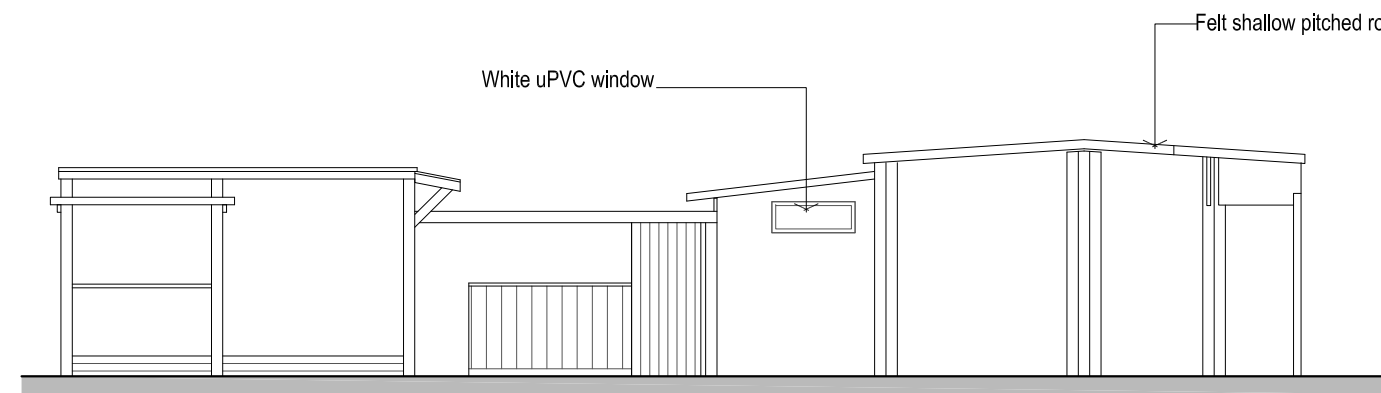


EXISTING NORTH ELEVATION - COURTYARD
Scale 1:100

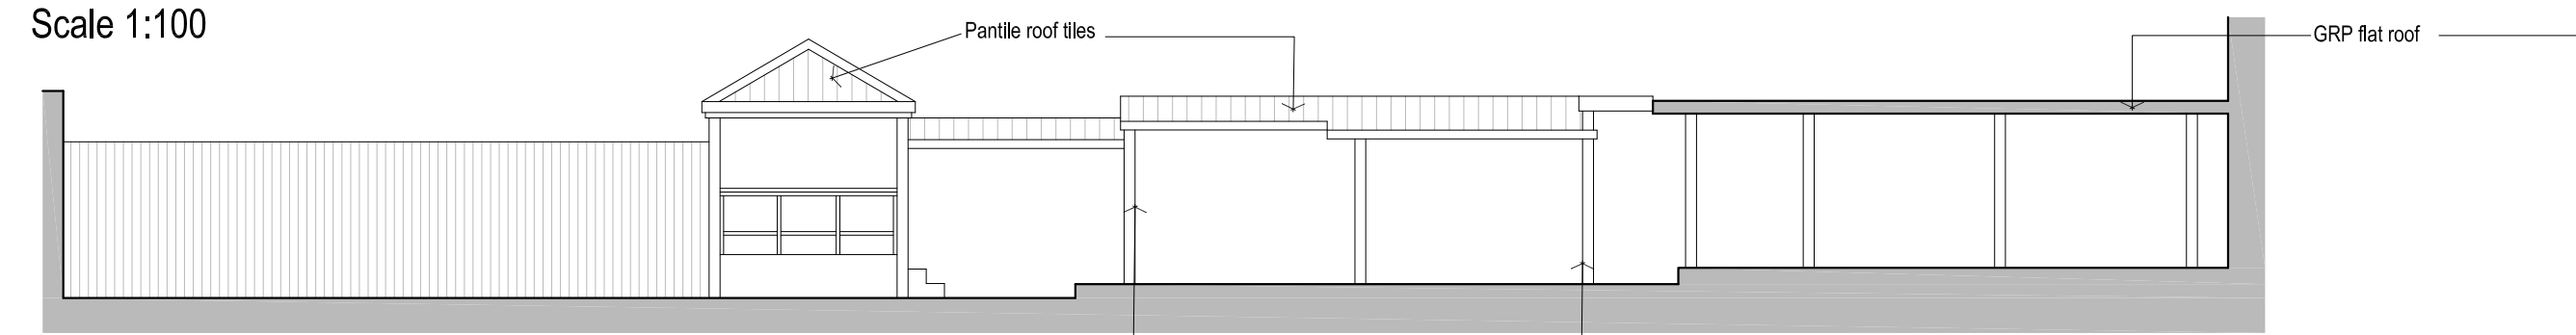


EXISTING EAST ELEVATION - COURTYARD
Scale 1:100

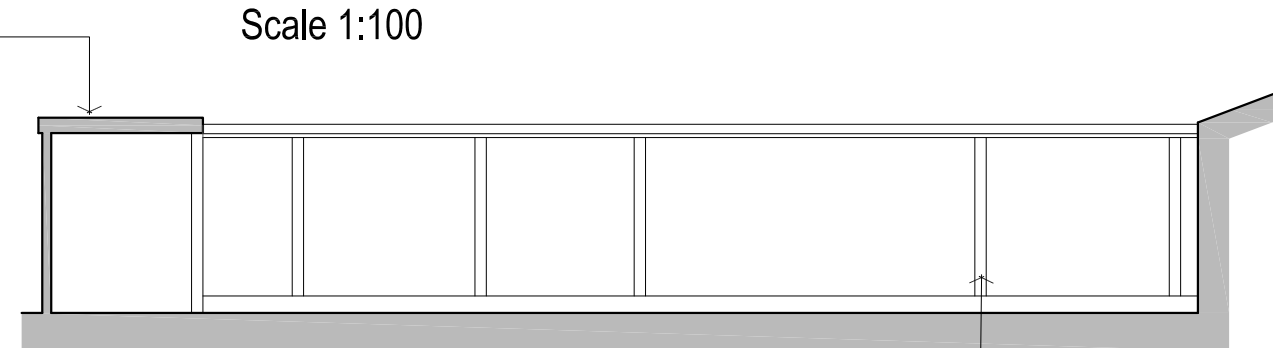



EXISTING SOUTH ELEVATION - COURTYARD
Scale 1:100

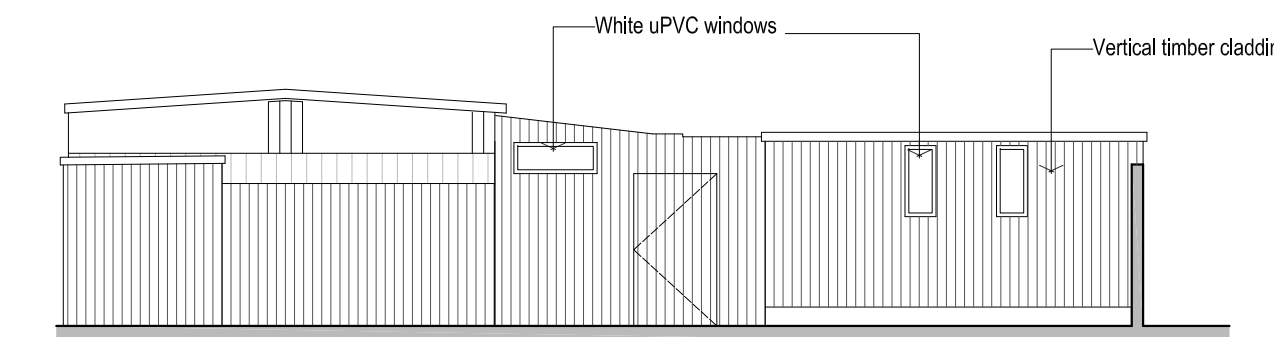

EXISTING SOUTH ELEVATION
Scale 1:100

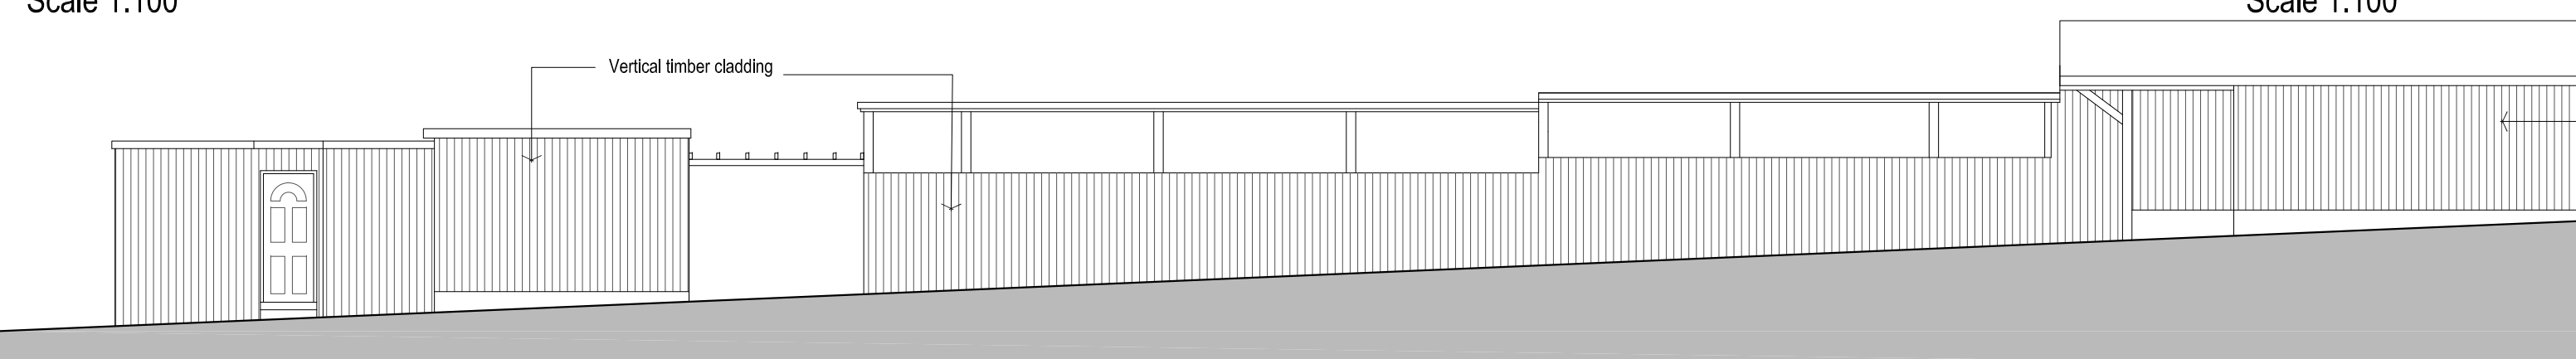

EXISTING EAST ELEVATION
Scale 1:100

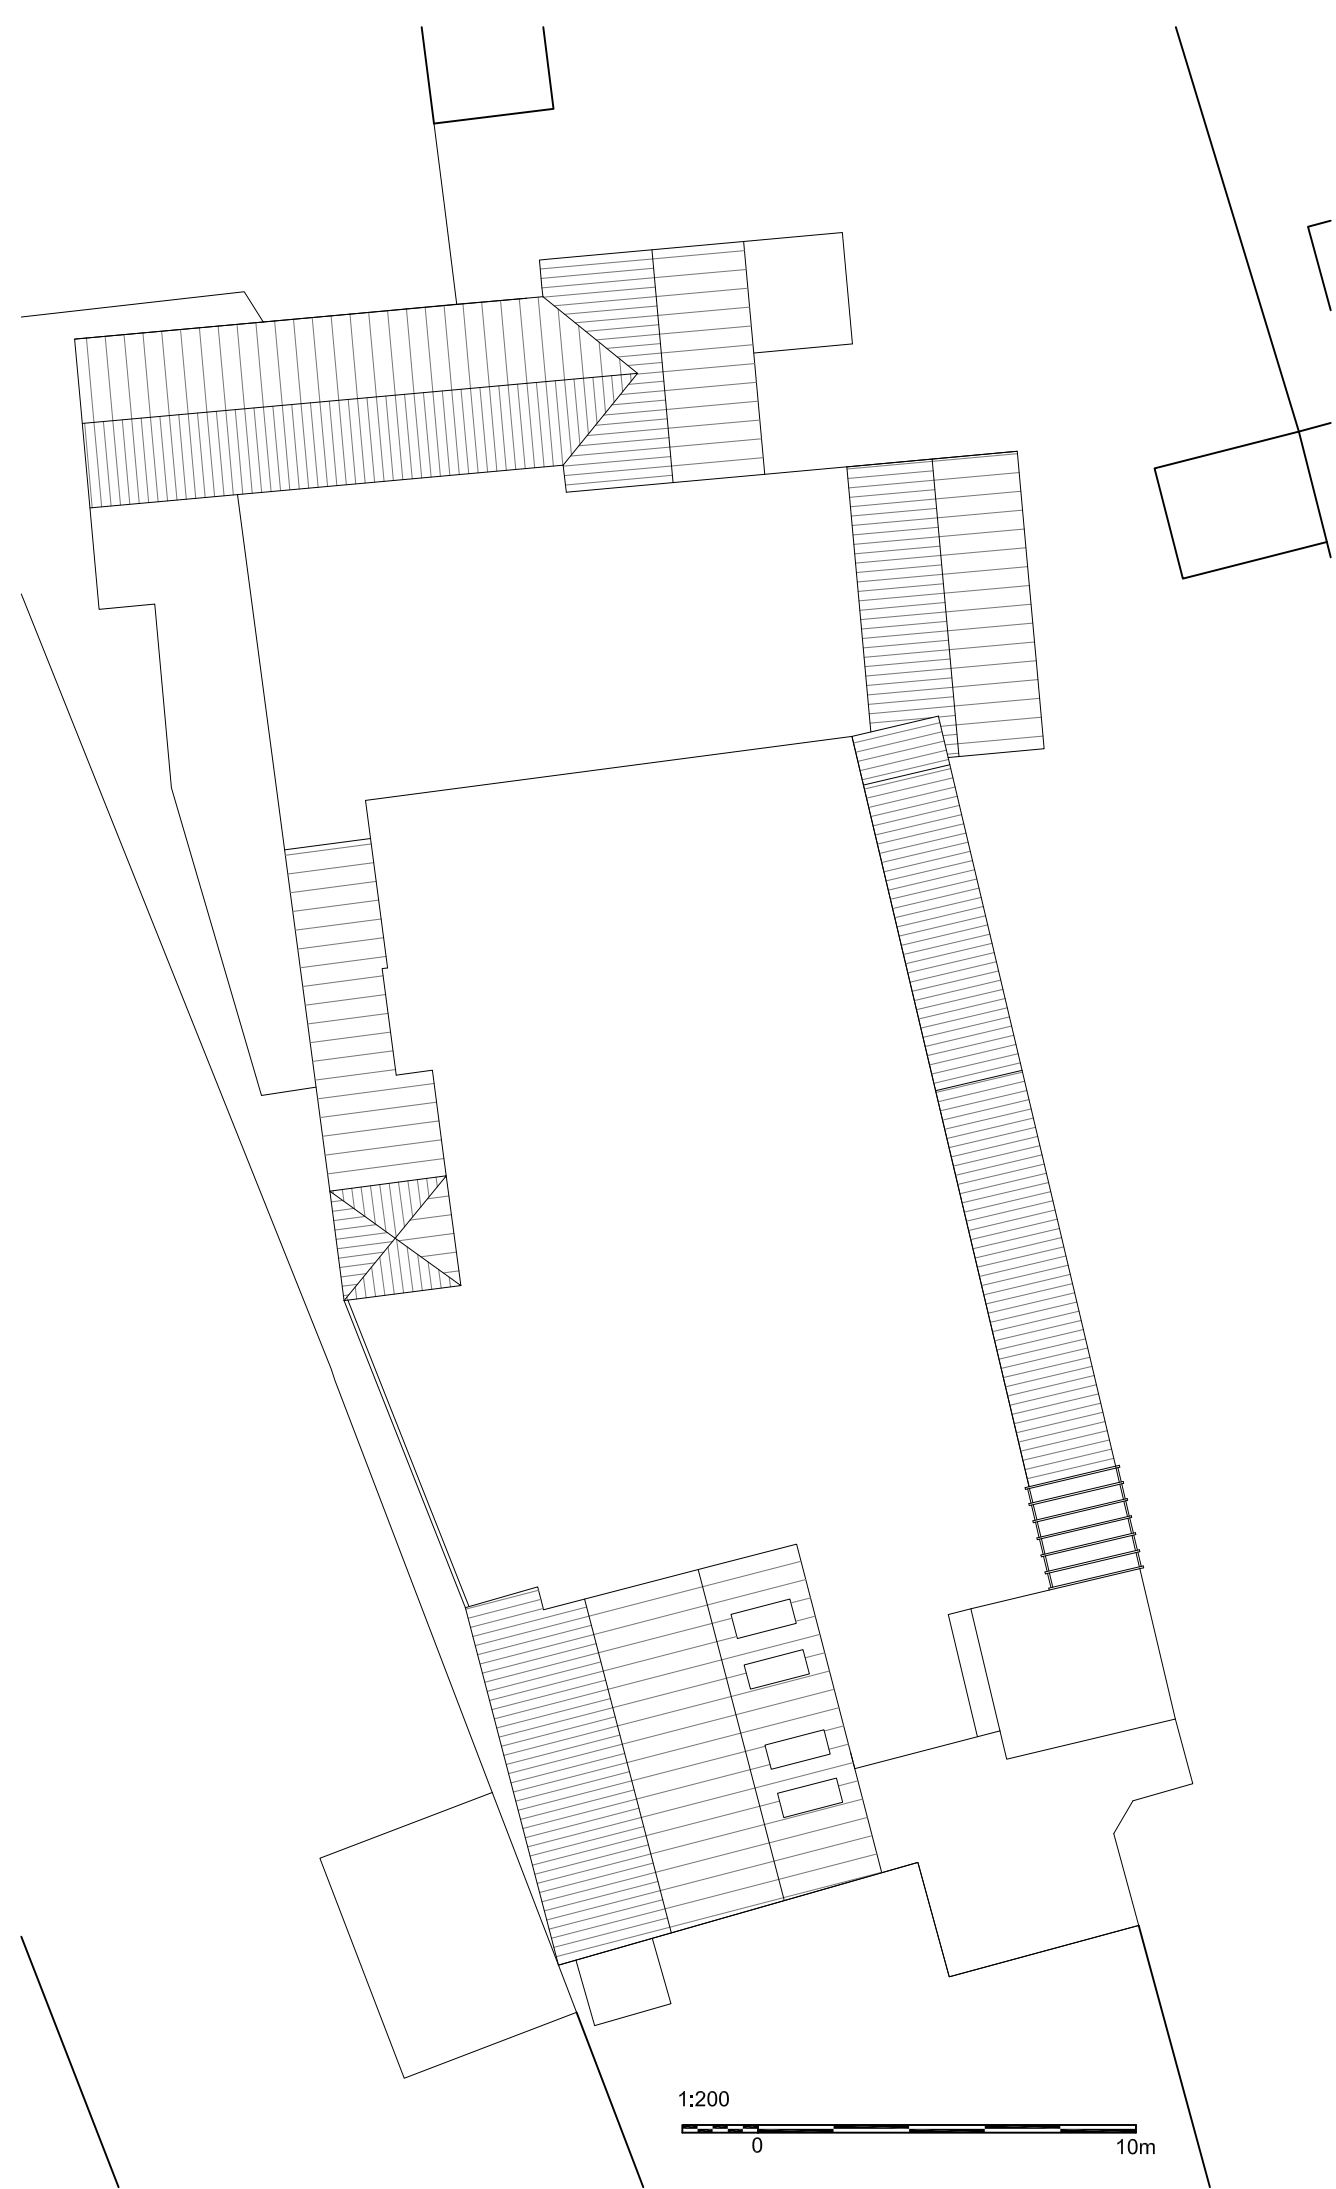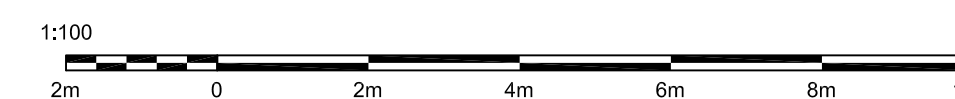


EXISTING ROOF PLAN
Scale 1:200



EXISTING BLOCK PLAN
Scale 1:200



LOCATION PLAN
Scale 1:1250

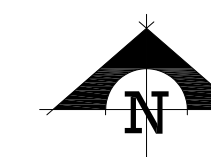

- NOTES**
1. Responsibility is not accepted for errors made by others in scaling from this drawing.
 2. All construction information should be taken from figured dimensions only.
 3. This drawing is the sole copyright of RHM Planning and no part may be reproduced without the written consent of the above.
 4. Site Location Plans are prepared from the Ordnance Survey Map with the sanction of the Controller of H.M. Stationery Office. Crown Copyright Reserved.

| Rev | Description | By | Date |
|-----|-------------|----|------|
| | | | |

rhm Planning & Design Services
19 Russell Grove
Westbury Park
BRISTOL BS6 7UD
Tel: + 044 (0)7810 821409
Email: rhmplanning@mail.com

www.rhmplanning.co.uk

Client

Project
THE WHITE HART
Cleveland Road, Weston-in-Gordano,
Bristol BS20 8PU

Drawing Title
Existing Plans and Elevations

| | | | |
|----------------|------|--------|--------------|
| Drawing Number | Rev. | Scale | As shown @A1 |
| P0552 - 001 | | | |
| | Date | Feb 22 | |