




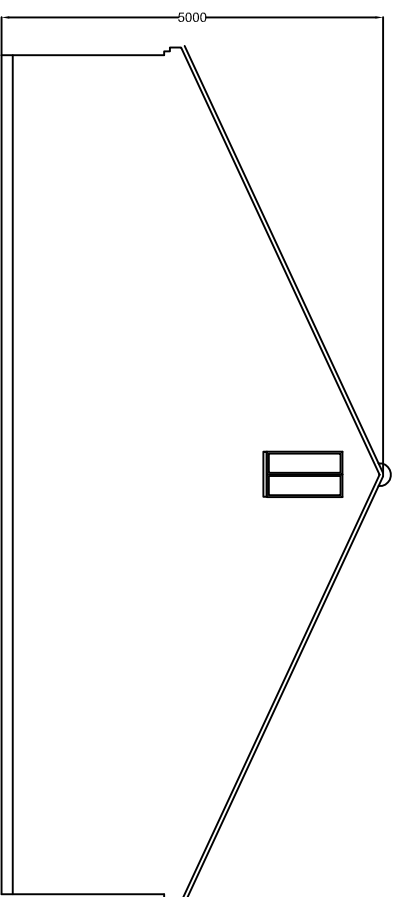


Title:
Mr E Blundell
Stoneyard House
Fosse Way
Eathorpe
Leamington Spa
CV33 9DG

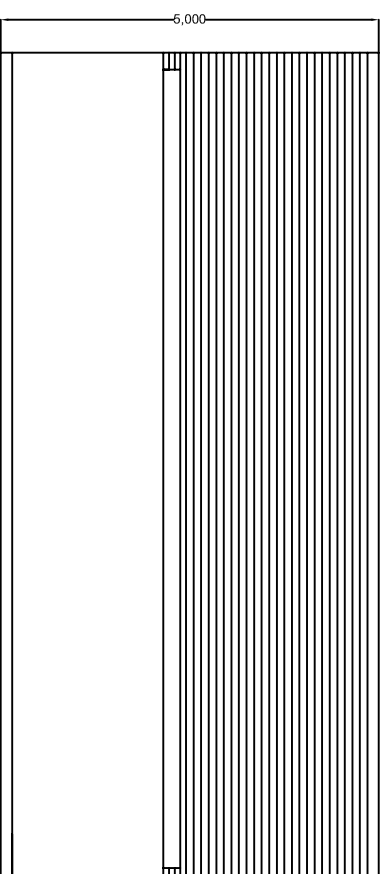

Proposed Front Garage Elevations

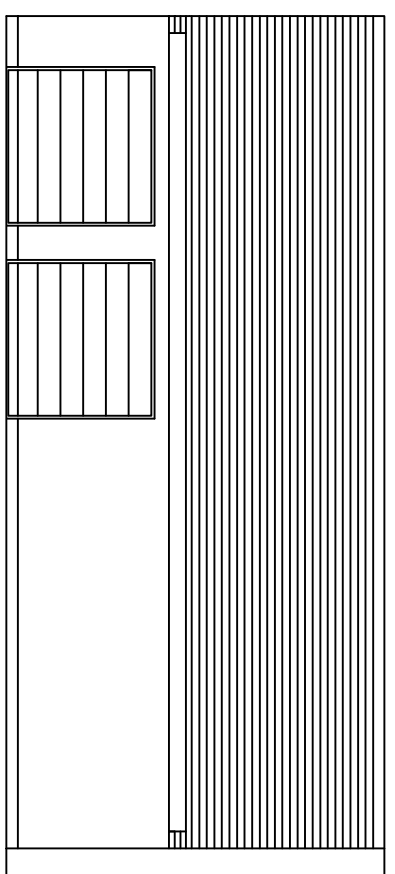

Proposed Rear Garage Elevations

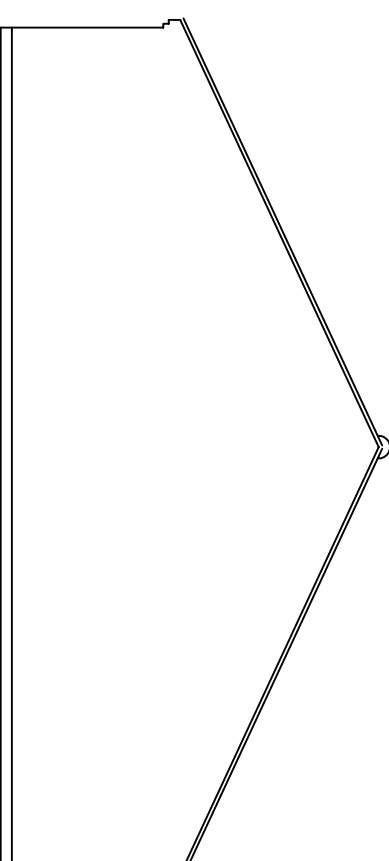

All dimensions must be checked on site prior to work starting and materials being ordered

Date: 29.1.22

Drawn: LS

Scale: 1:100 @ A3

Drwg No: 5. Proposed Front and Rear Elevations

copyright
Lynn Smith
119 Blackhorse Road
Longford
Coventry

CV6 6DP