


Planning

SCALES A1


0	1m	2m	1:50
A1	0	2	4 5
0	1	2	1:100
A3	0	2	4 5

NOTES


1. this drawing is to be read in conjunction with all relevant architects & engineers drawings & specifications.
2. do not scale from this drawing except for planning purposes.
3. all dimensions to be checked and confirmed on site by the contractor. any discrepancies to be reported to PDesign Consulting Ltd immediately.

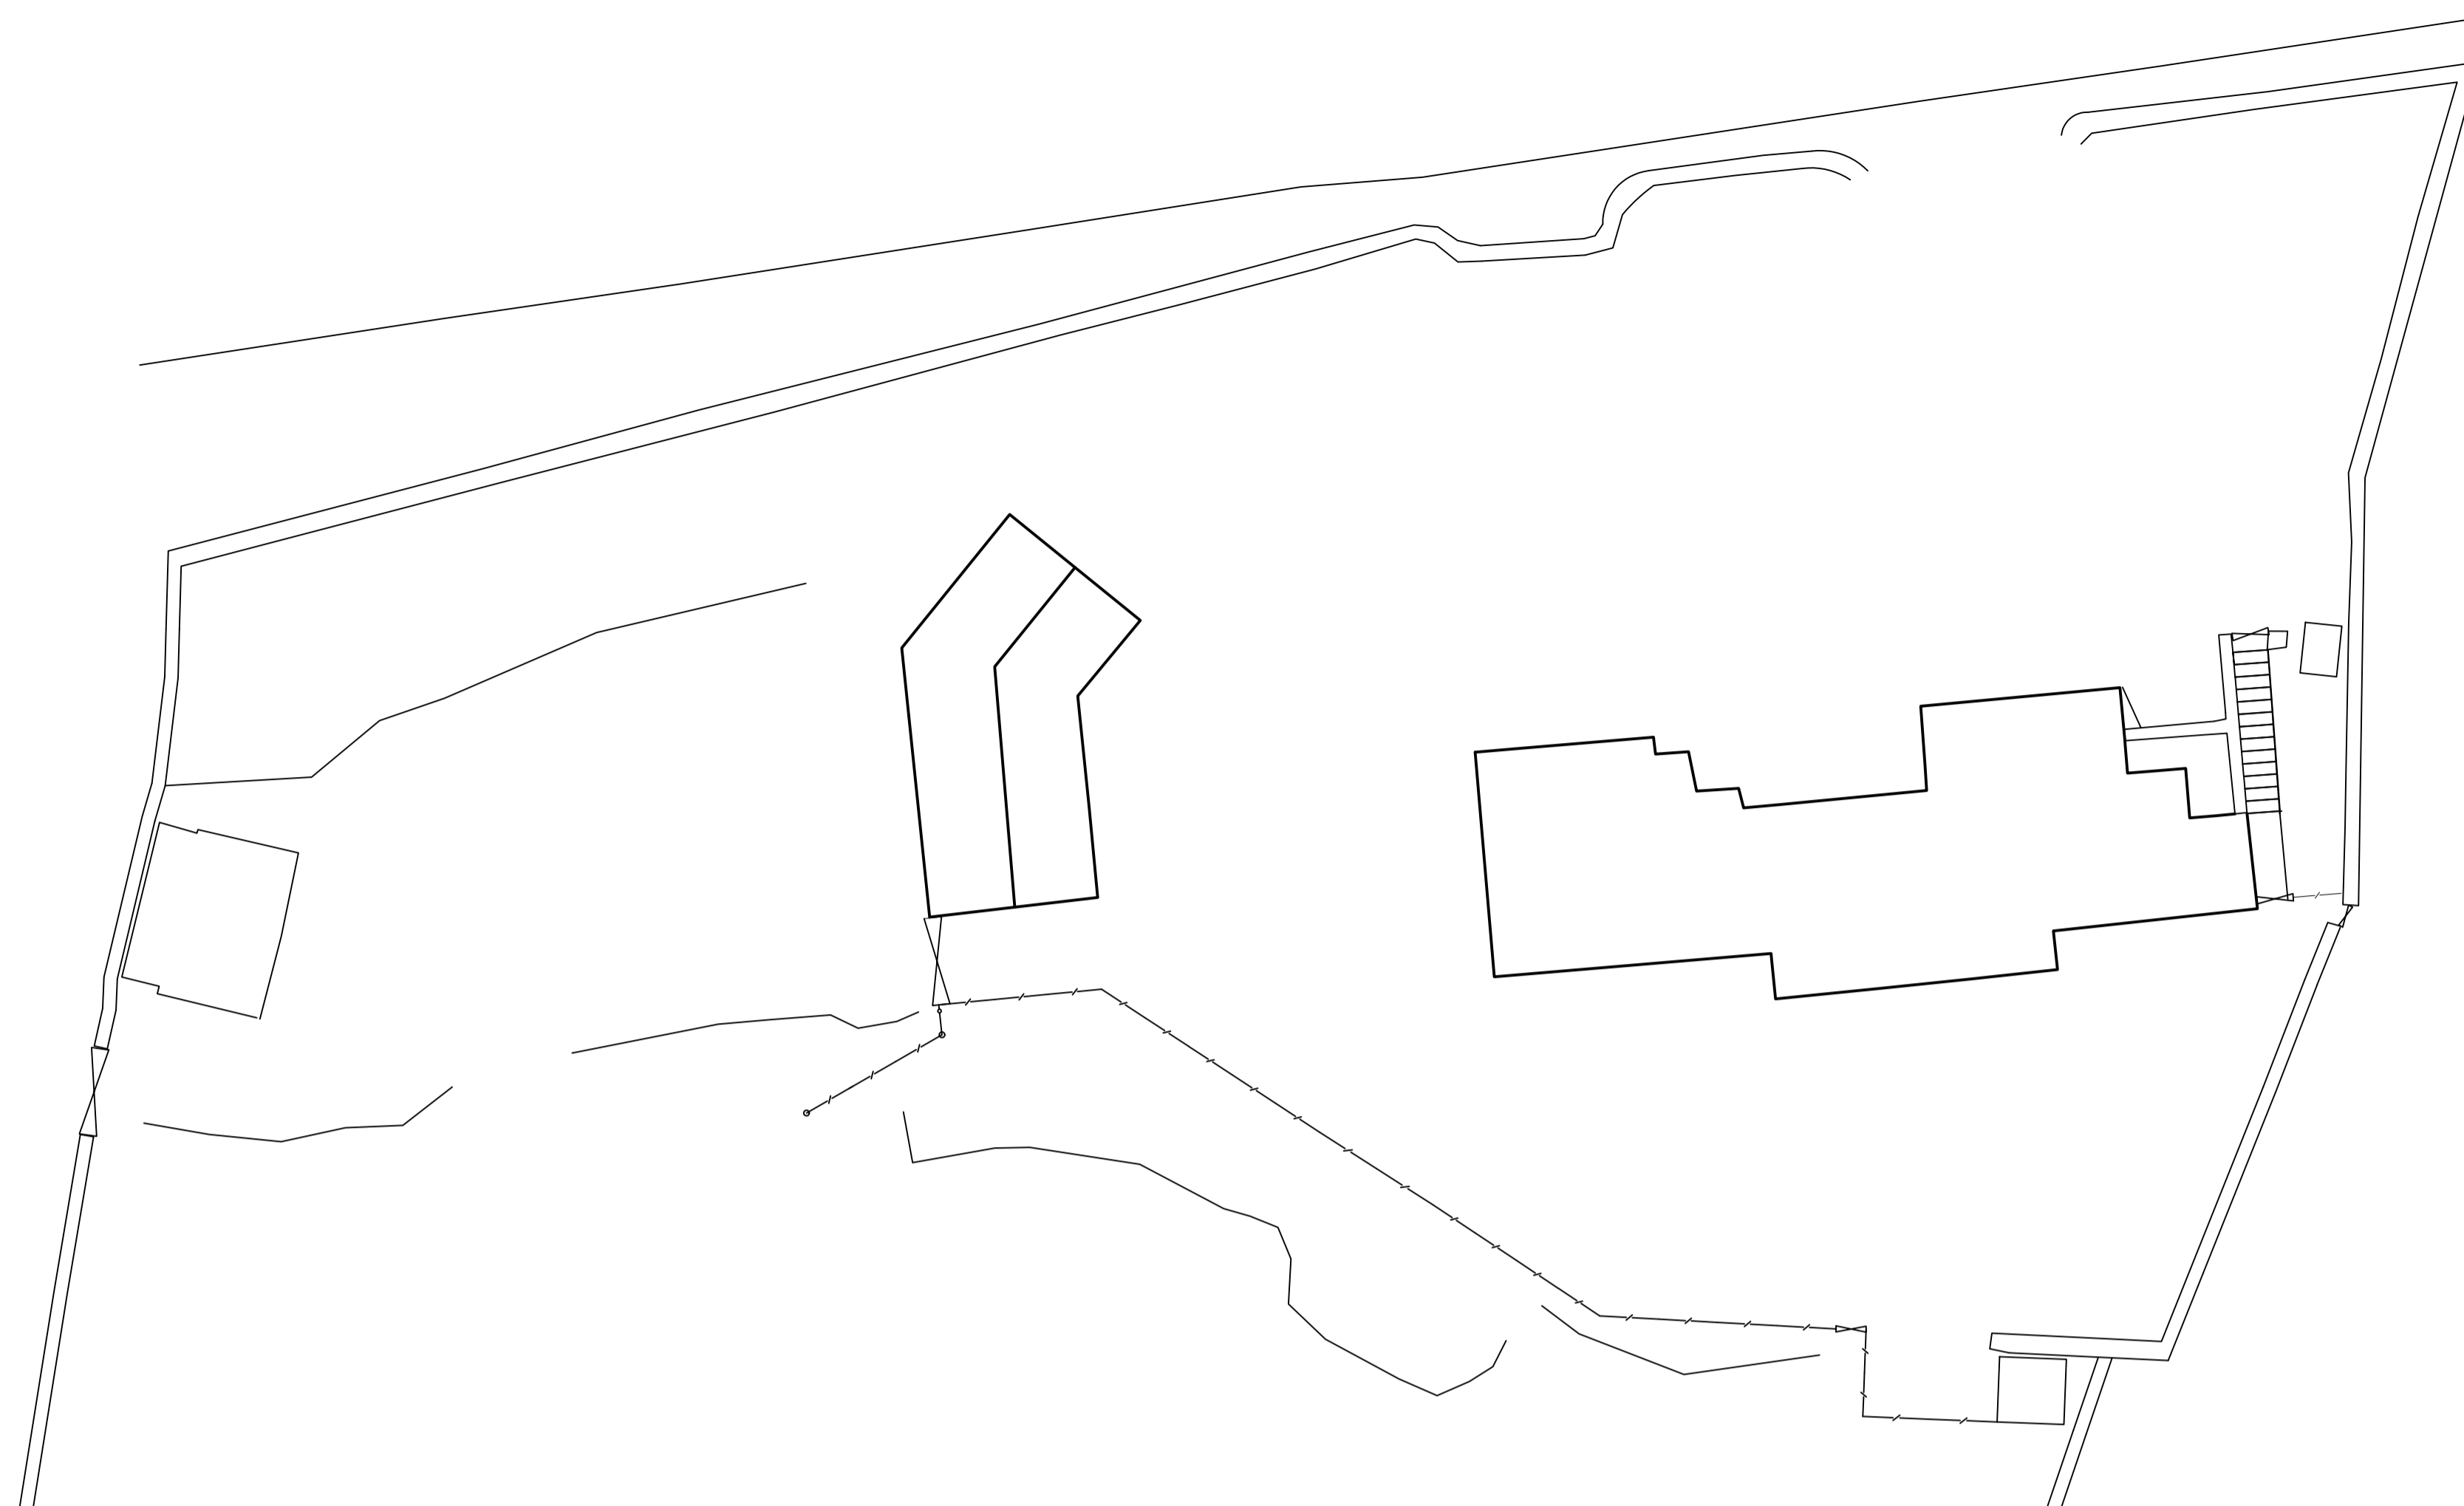


Existing Site Plan
Scale 1:200

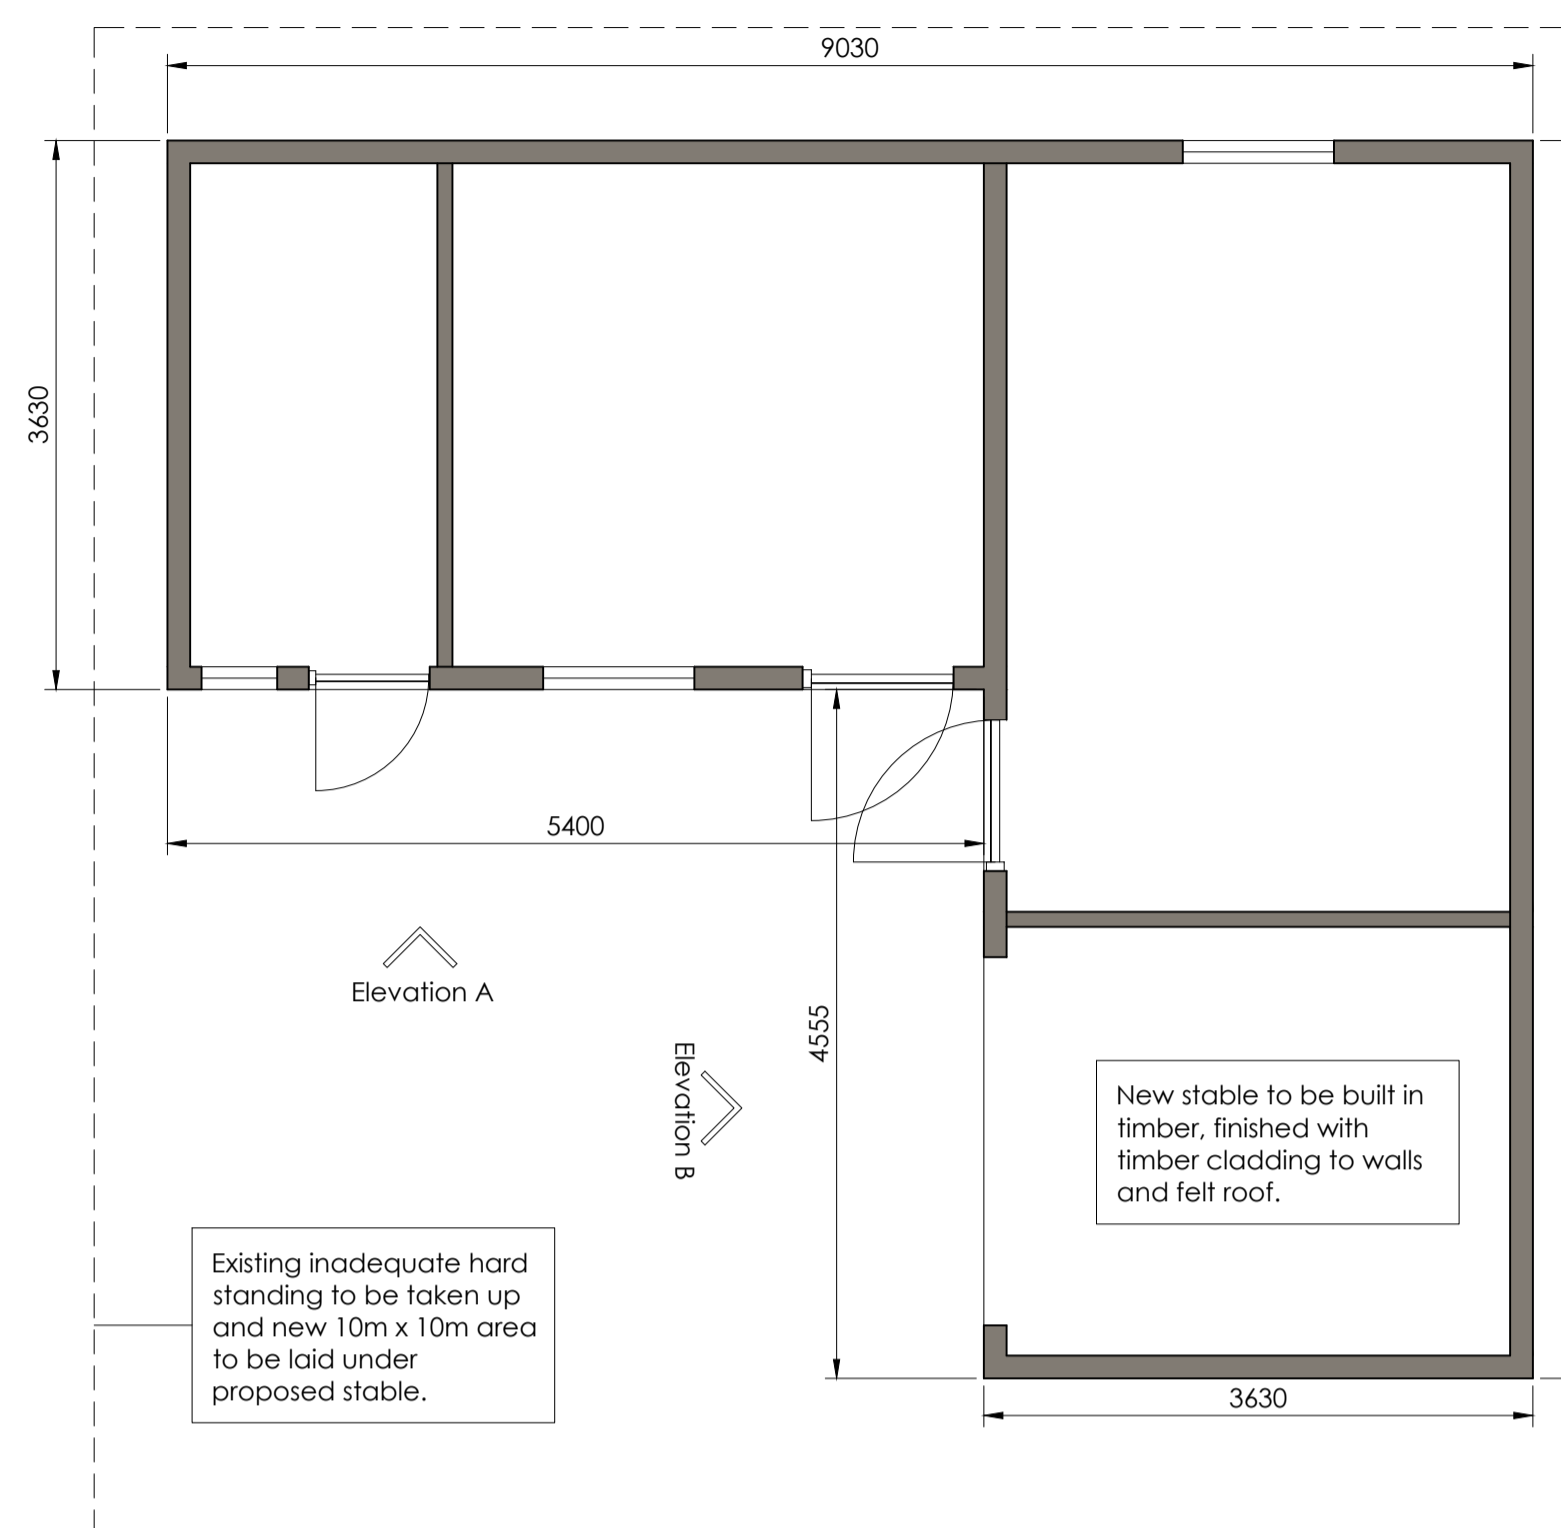

Proposed Stable Floor Plan
Scale 1:50

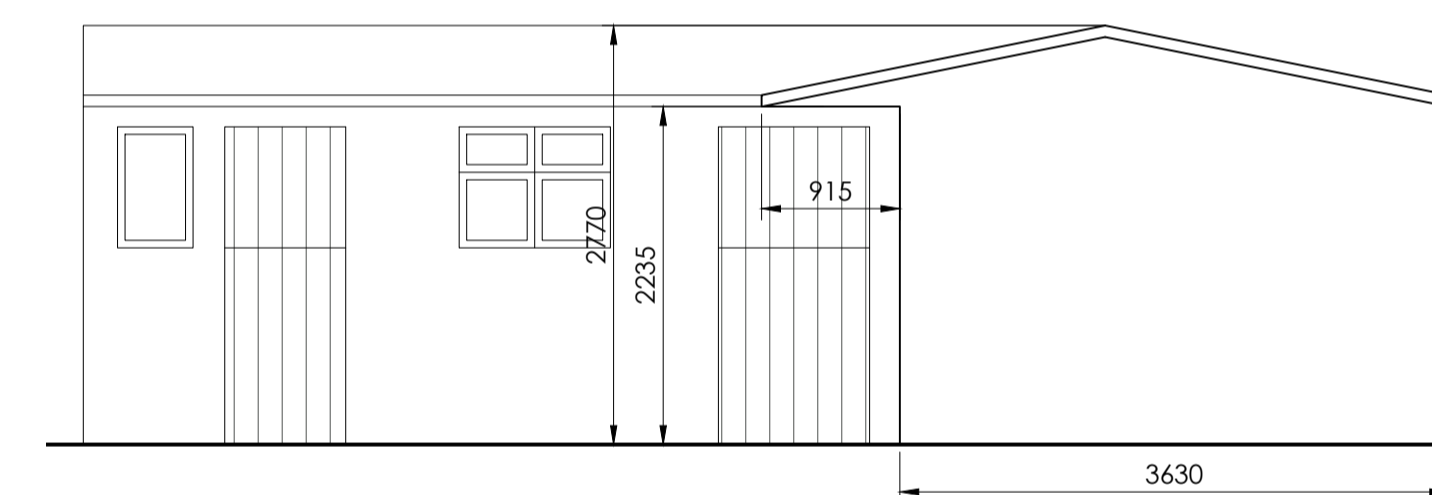

Stable Elevation A
Scale 1:50

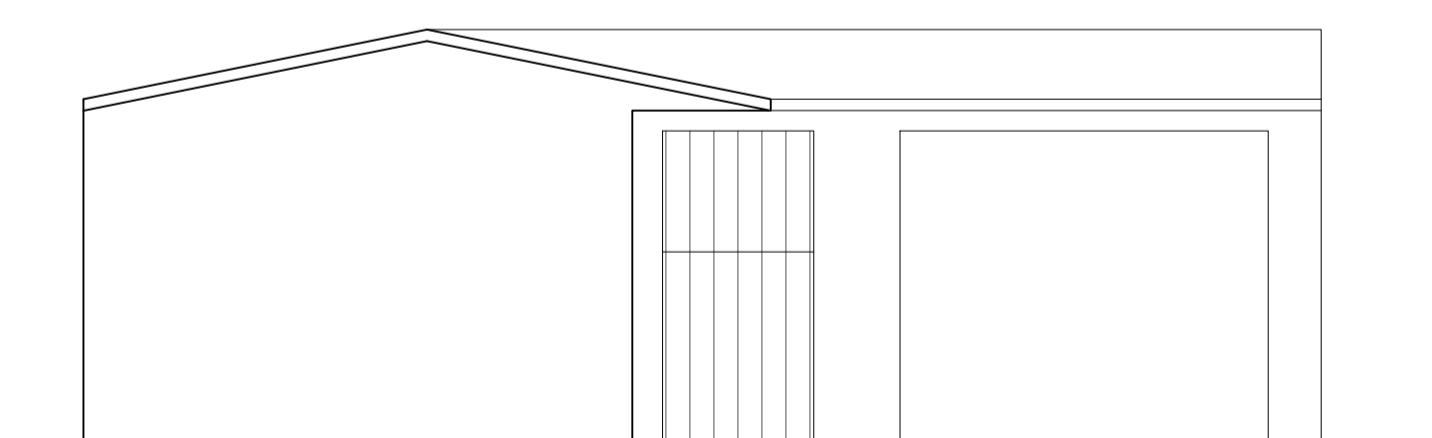

Stable Elevation B
Scale 1:50



Proposed Site Plan
Scale 1:200

P2	28.2.22	dbs	minor updates
P1	1.2.22	dbs	issued for planning
Rev	Date	Made by	Amendments

© Copyright PDesign Consulting Ltd. All rights reserved. This drawing must not be reproduced without permission. Do not scale drawings. All dimensions to be verified on site and any discrepancies to be notified in writing.

Client:
Colin Eglington

Project:
**Field House, Laneside
Middleton-in-Teesdale
Barnard Castle
DL12 0RY**

Project Description:
Proposed Garage Extension and Change of Use of Agricultural Land

Drawing Name:
Proposed Site Plans & Stable Details



t. 01325 713133 w. www.pdesign.co.uk

Job Number:	Date:
221102	13.1.22
Drawn By:	Drawing Status:
DBS	Planning
Scale:	Drawing No.:
1:200, 1:50@A1 1:400, 1:100@A3	PLO2 P2