



REV	ISSUE DATE	COMMENT	BY
P1	17.02.2022	ISSUED FOR INFORMATION	RJB

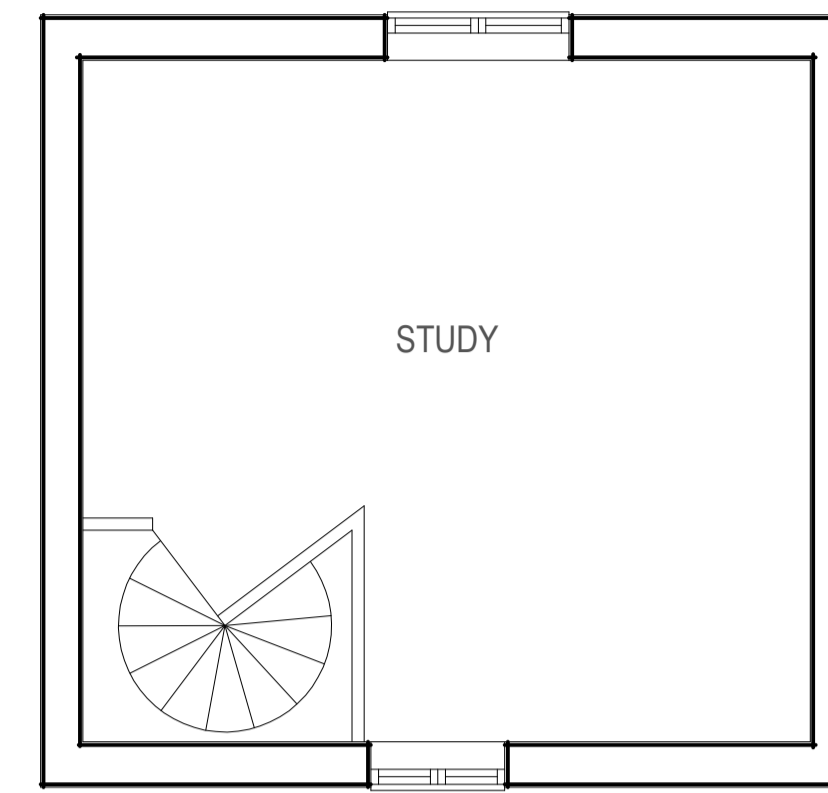


EXISTING FIRST FLOOR PLAN  
SCALE 1:50 AT A1



EXISTING GROUND FLOOR PLAN  
SCALE 1:50 AT A1

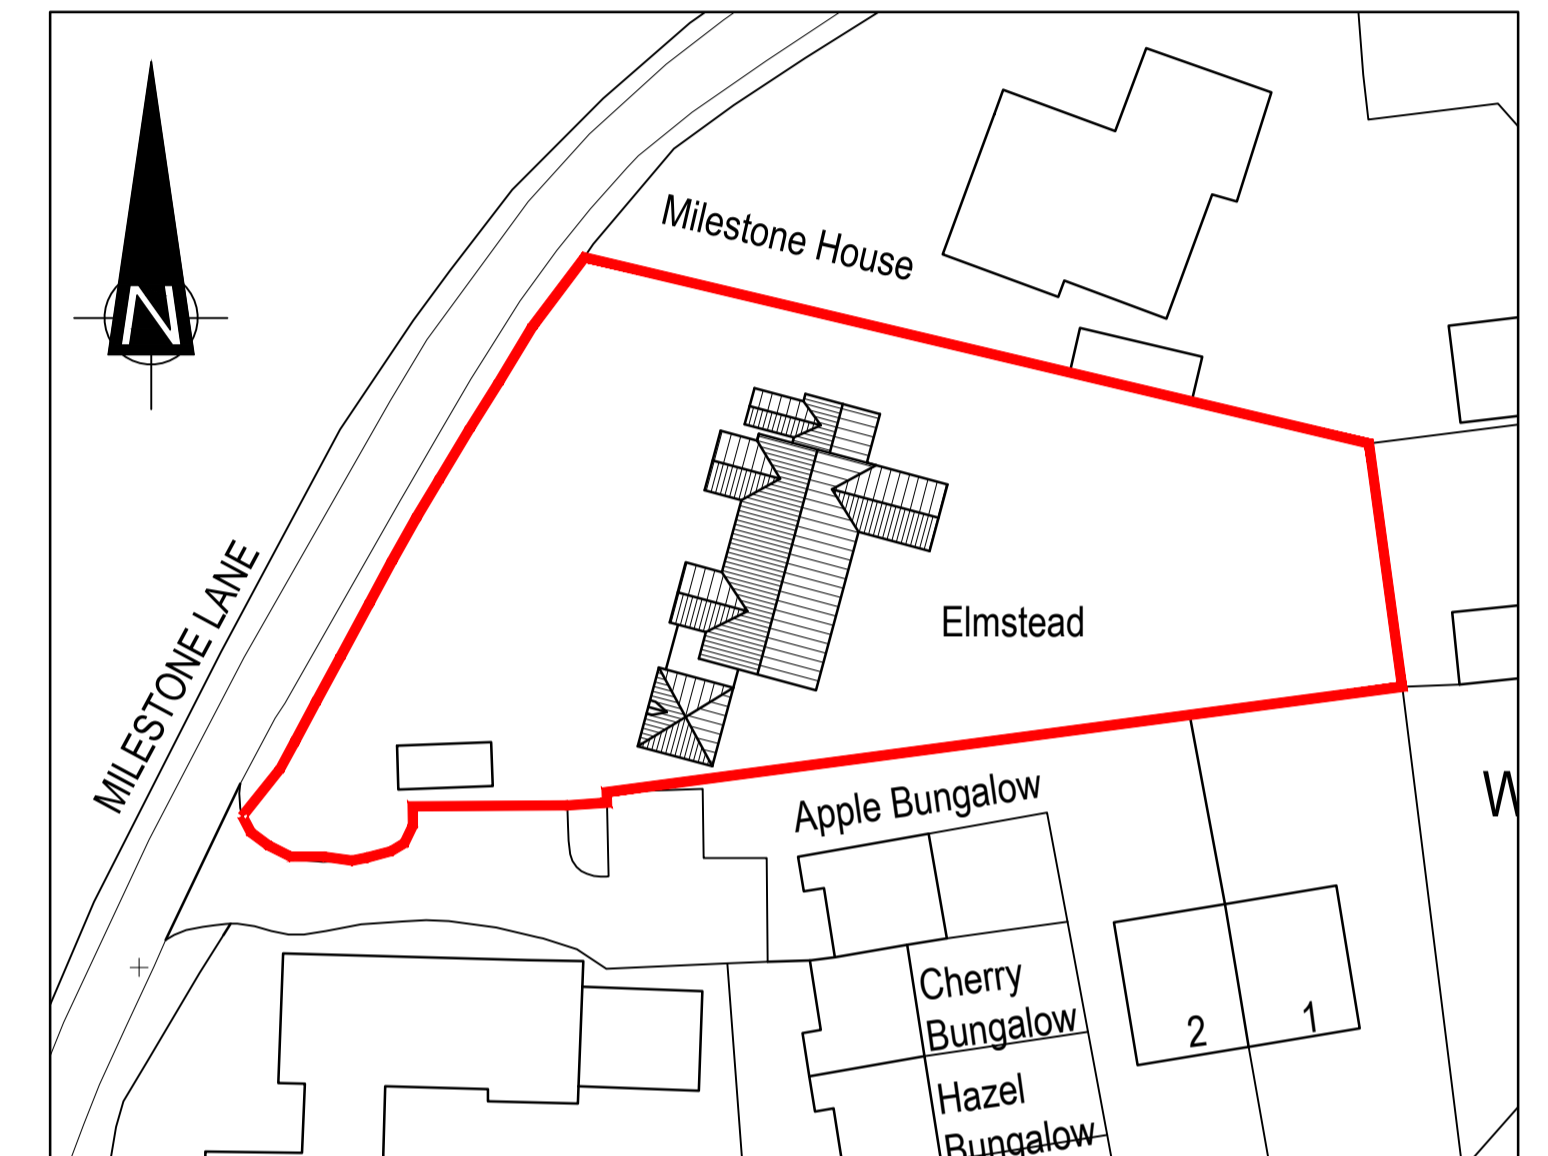

EXISTING SITE PLAN  
SCALE 1:500 AT A1

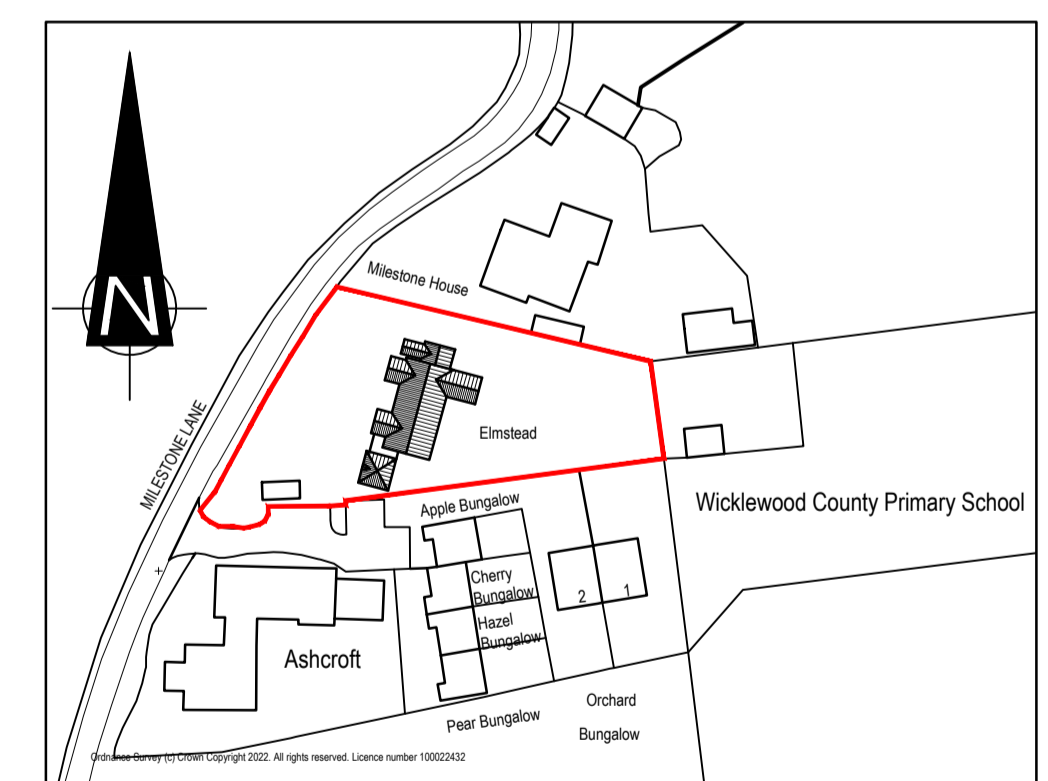

EXISTING SITE LOCATION PLAN  
SCALE 1:1250 AT A1

PROJECT ELMSTEAD, MILESTONE LANE, WICKLEWOOD, NORFOLK, NR18 9QL.	CLIENT MR & MRS DAWSON	DWG No. 2108007-01	REVISION P1
DRAWING EXISTING FLOOR PLANS		DISCIPLINE PLANNING	



- PLANNING
- BUILDING REGULATIONS
- STRUCTURAL ENGINEERING
- SCAFFOLD DESIGN & INSPECTION

**In House Design**  
The Ashes, Elsing Road  
Lyng, Norfolk, NR9 5RR.  
w: www.in-house-design.co.uk  
e: rob@in-house-design.co.uk  
t: 01603 558240  
**In House Design** is a trading name of  
**BEETENSON HOWARD LTD**