



FIRST FLOOR



DS05

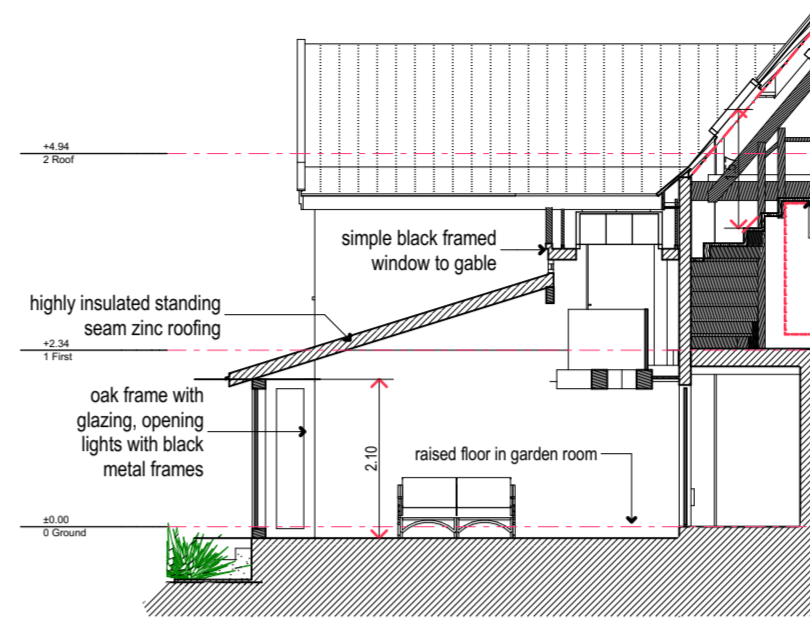

PERSPECTIVE VIEW

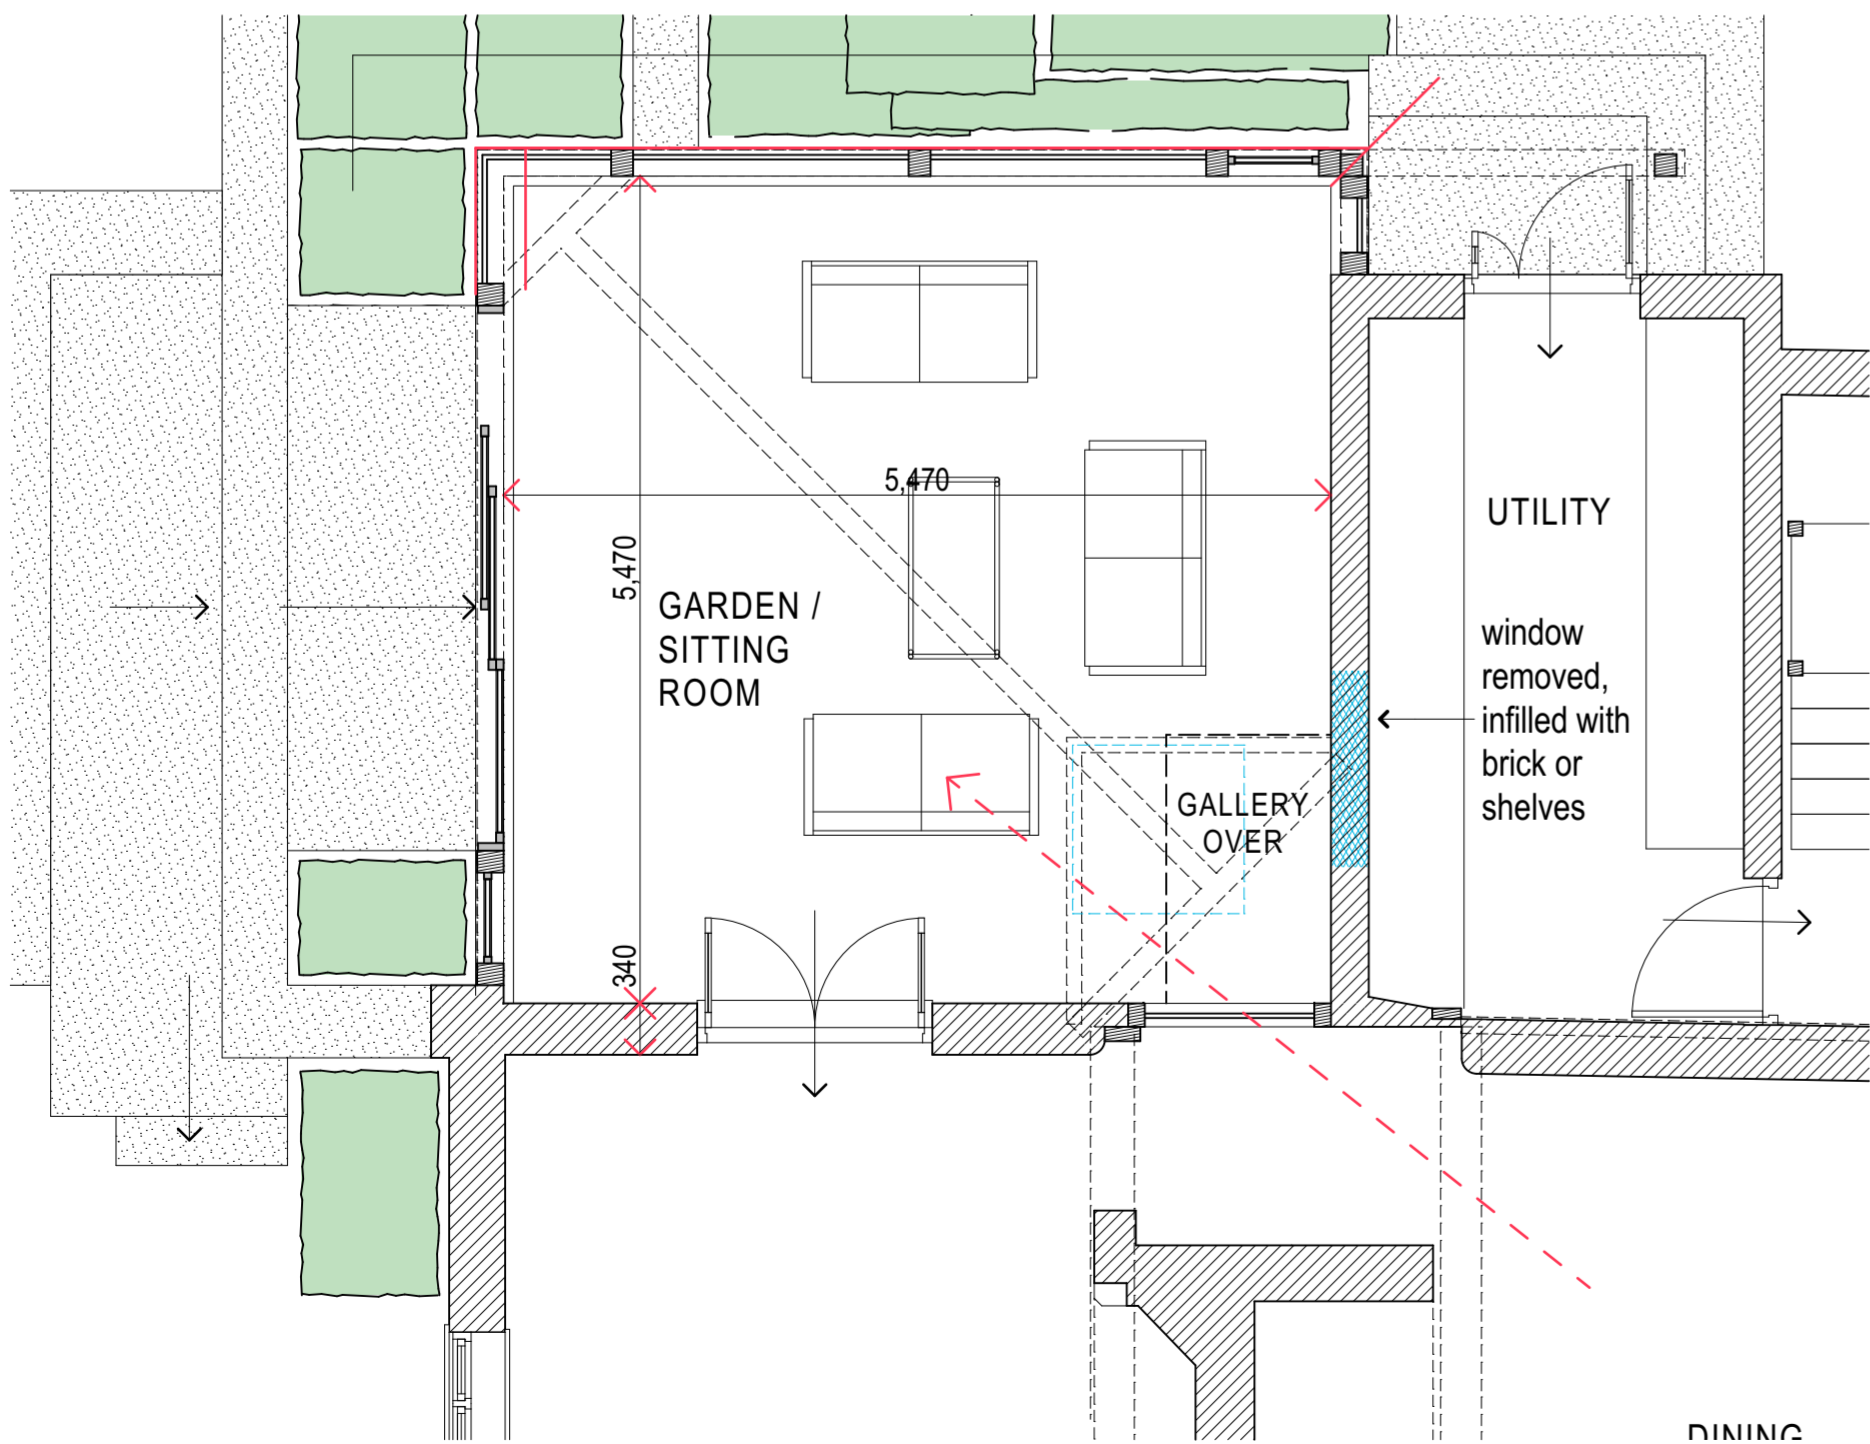


GROUND FLOOR PLAN



NORTH ELEVATION



INTERNAL PERSPECTIVE VIEW

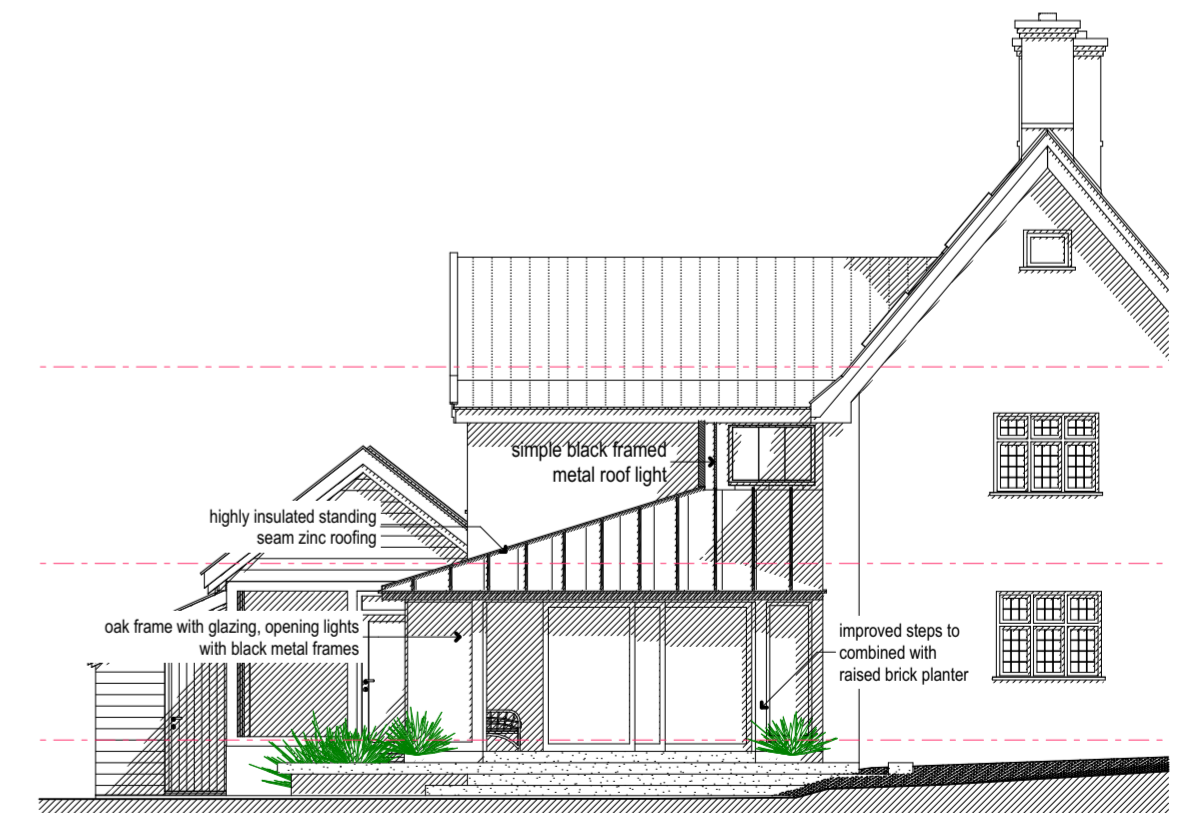

WEST ELEVATION

A - 2022.01.19
Revisions: Scheme updated with section and additional images

MANOR FARM, SAXLINGHAM LANE, TASBURGH
PLANNING - GARDEN ROOM REBUILD
PLANS, ELEVATIONS & PERSPECTIVE

Scale: 1:100 & 1:50 @ A2 date: December 2021 Drawing: 281.06 A

JULIAN HOOD MCIAT
CHARTERED
ARCHITECTURAL
TECHNOLOGIST
e-mail: julian.d.hood@gmail.com
Tel: 01502 589206
Mob: 07970 060937