



Front Elevation As Existing



Gable Elevation As Existing

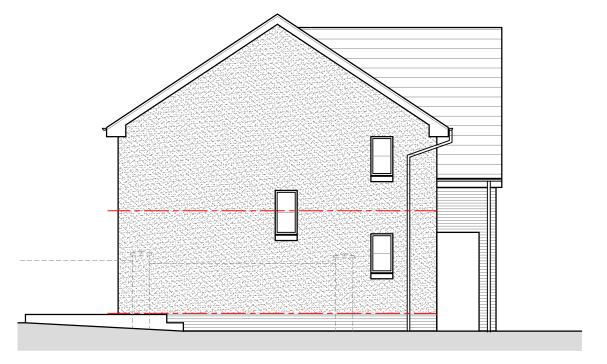

Rear Elevation As Existing

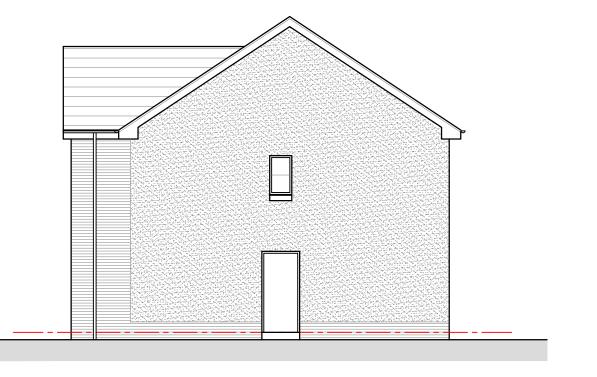

Gable Elevation As Existing



The contractor will be held to have examined the site and checked all dimensions and levels before commencing construction work. No assumption should be made without reference to the architect. No dimensions should be scaled from this drawing.

GENERAL

Drawings and areas are indicative only and are subject to a full measured site survey

All materials to be installed fully in accordance with the manufacturers recommendations

All construction to be carried out in accordance with all the relevant current Health and safety guidelines and regulations.

All works to comply with the latest building Scotland Regulations and to the satisfaction of Building Control

All electrical works to comply with the latest Regulations

Do not scale drawing.



David McCombe

Proposed Side Extension

1 Brambling Road, Carnbroe, Coatbridge

ML5 4UP

Drawing Title
Elevations As Existing



Scale 1:100

Jan 2022

Job No. A1-686/22 Drawing No.
L (2-) 003