



Existing Elevation (Fairway) @ 1:50




Existing Elevation Side Elevation @ 1:50

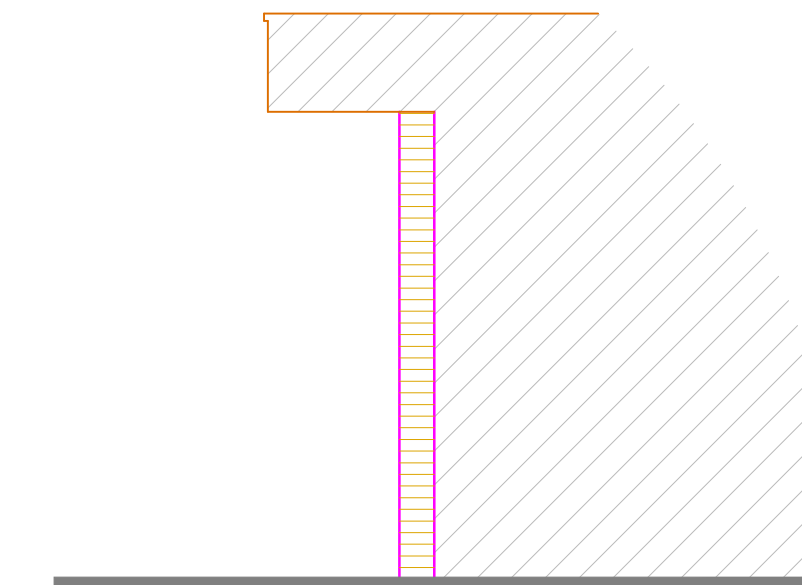


Existing Elevation (Car Park) @ 1:50

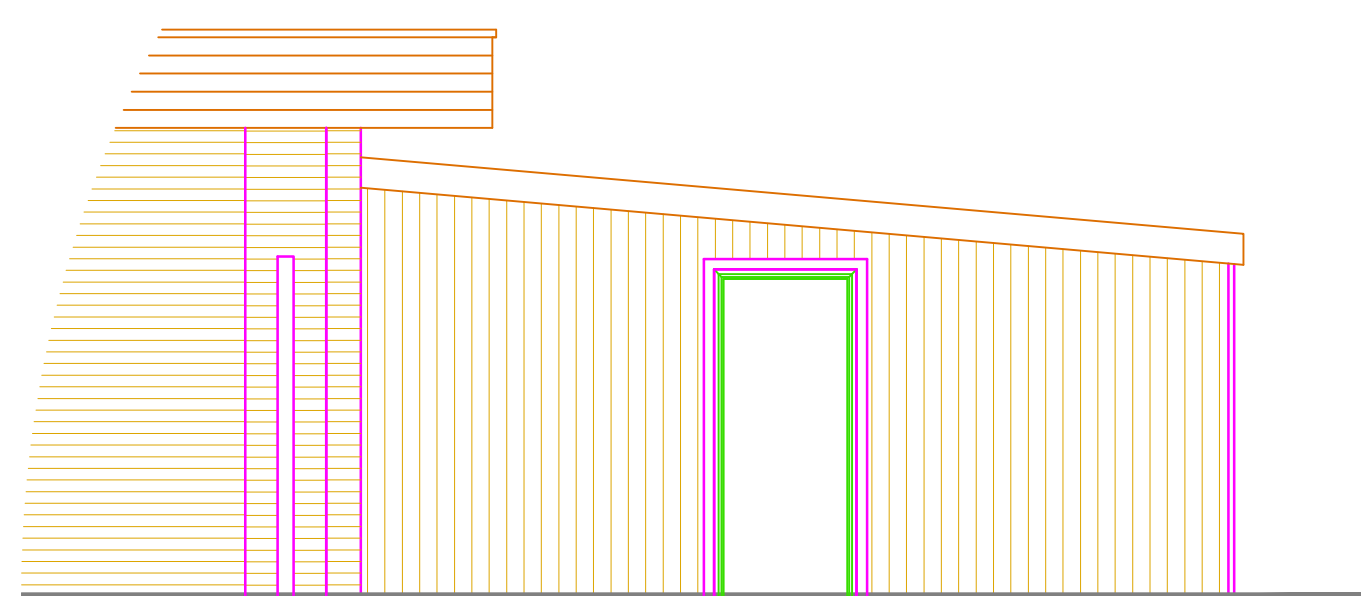


Proposed Elevation (Fairway) 1:50

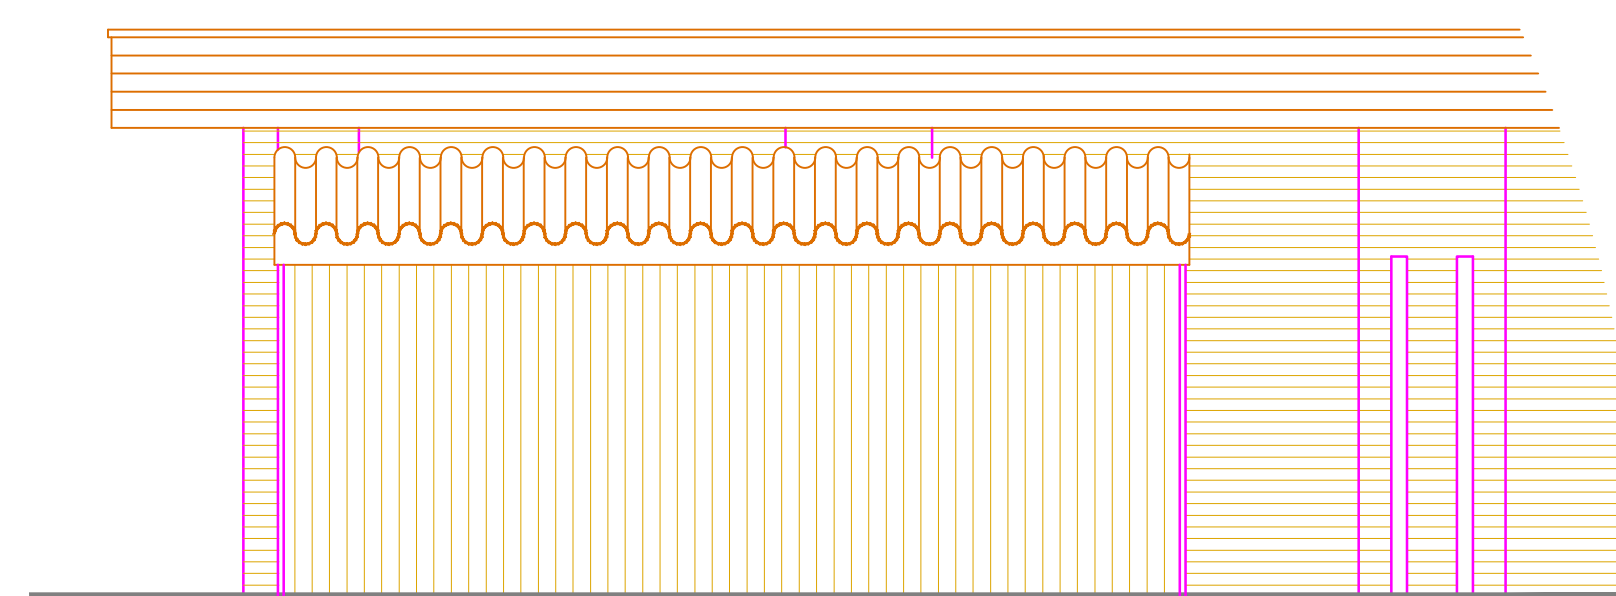


Proposed Side Elevation 1:50

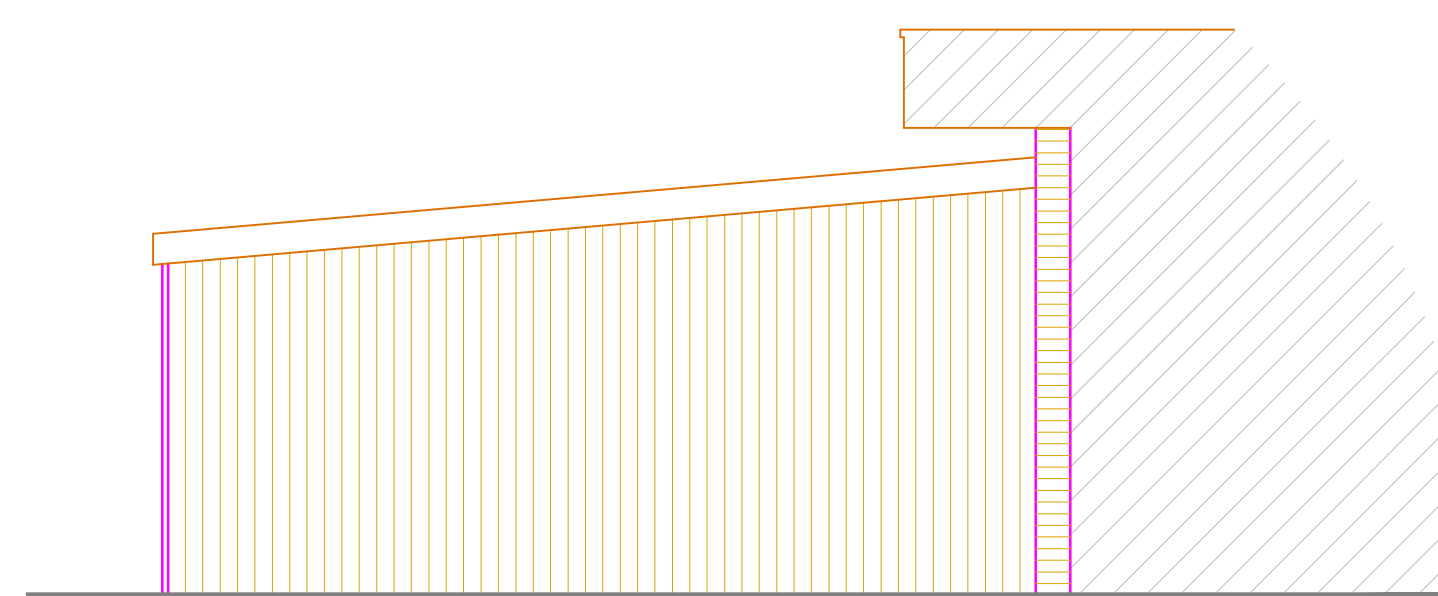


Proposed Elevation (Car Park) 1:50

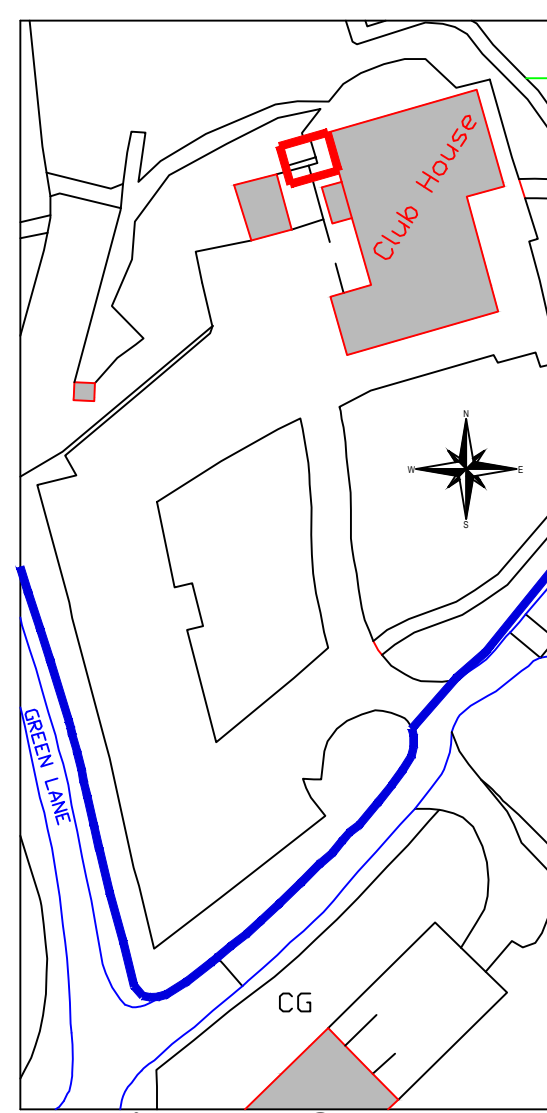




Location Plan @ 1:1250

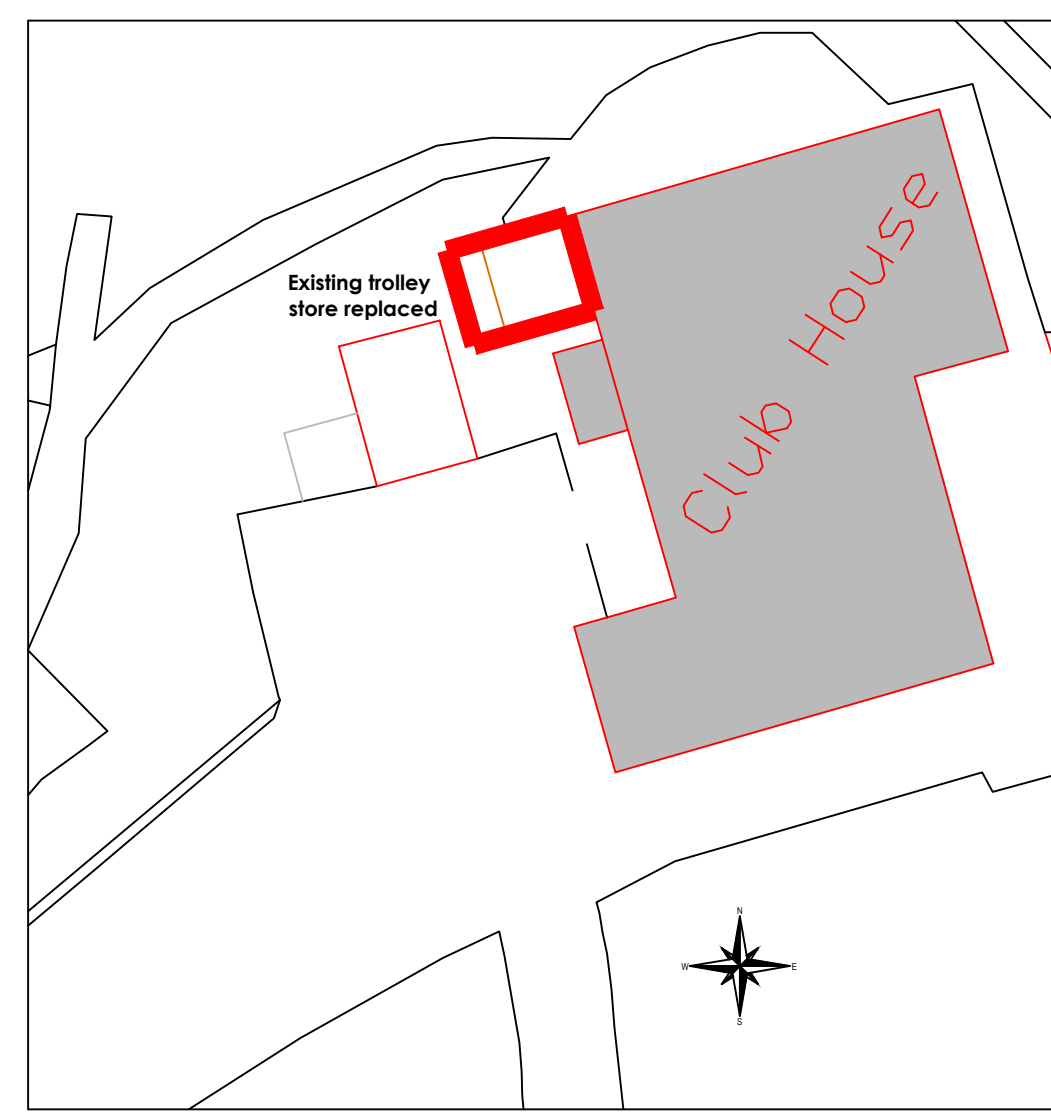

Proposed Site Plan @ 1:500

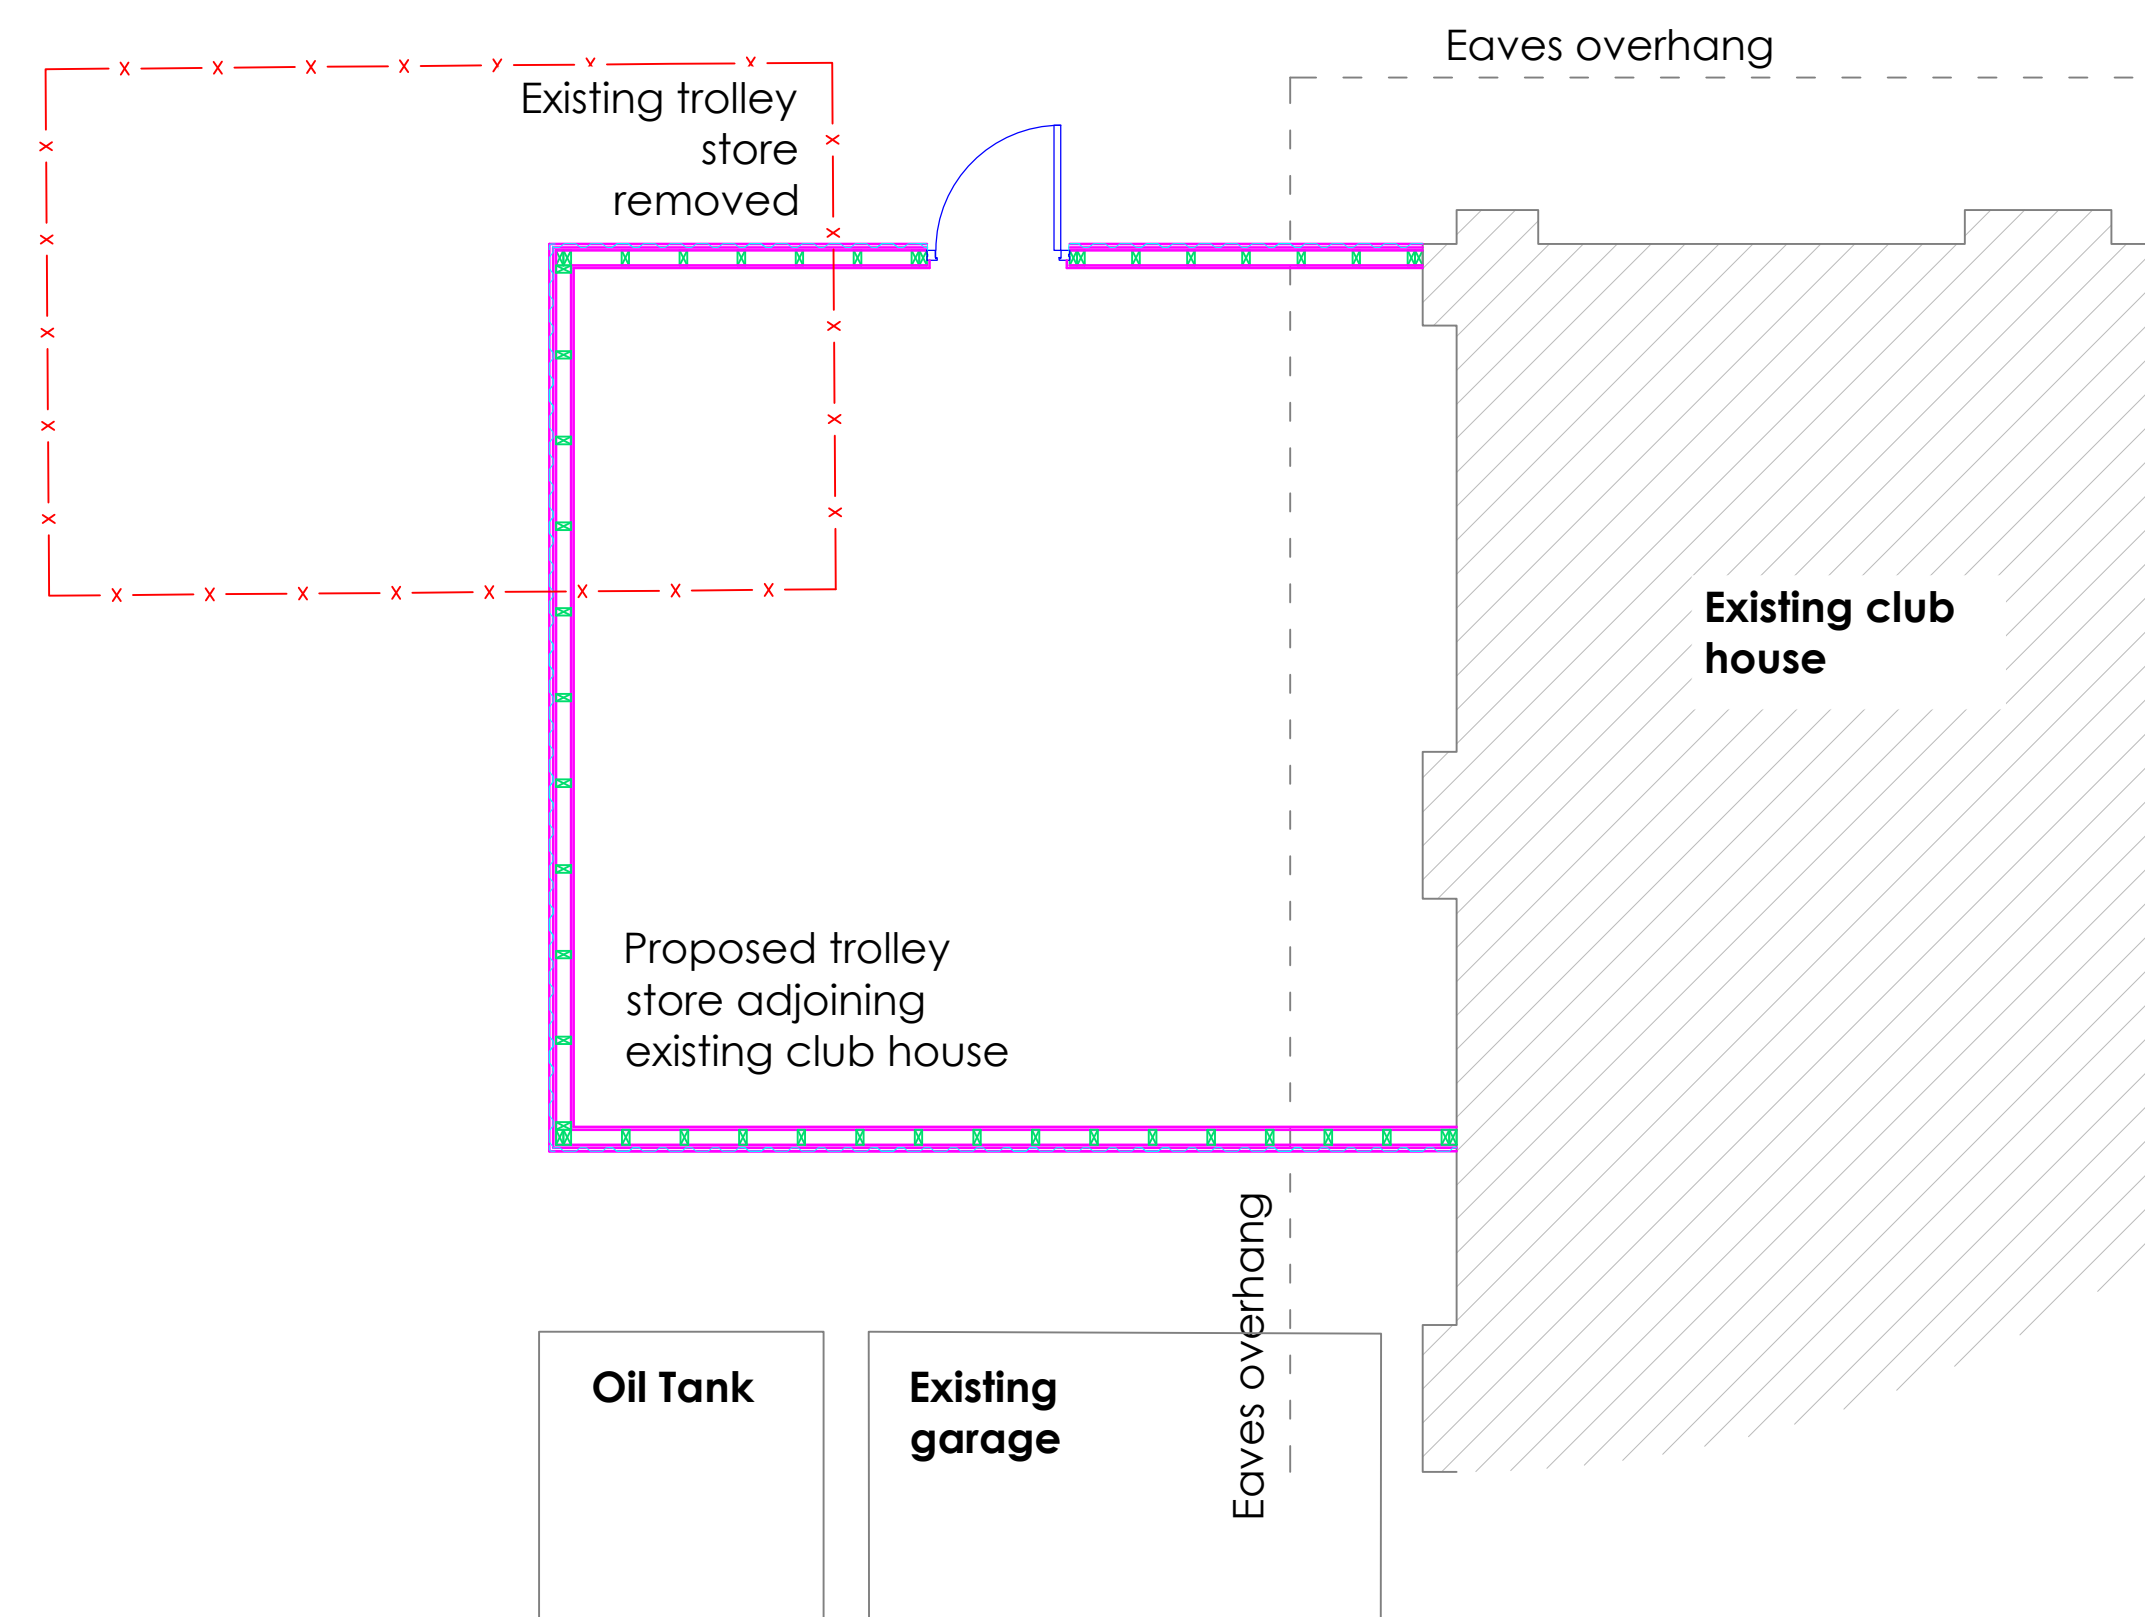

Proposed Floor Plan @ 1:50

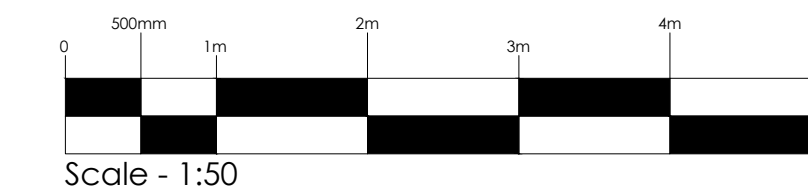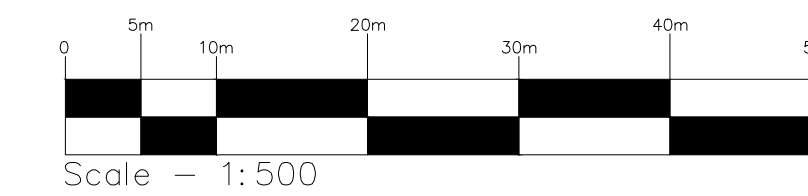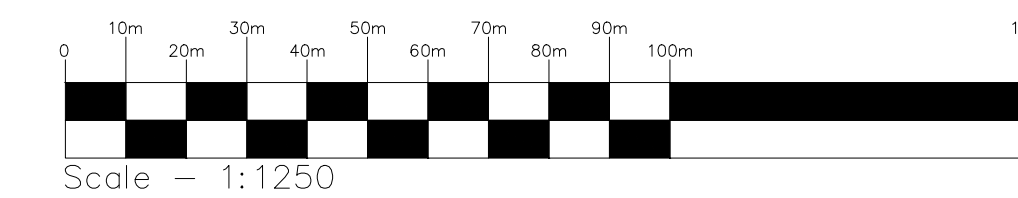

DRAWING STAGE

F= Feasibility
P= Planning stages
BR= Building Regulations
W= Working Drawings
AB= As built

P

CLIENT:
Redditch Golf Club

PROJECT:
New Trolley Store

TITLE:
Planning
Proposed Floor Plans & Elevations

masefields
architects ■ surveyors
The Grange 37 Alcester Road Studley Warwickshire B80 7LL
Tel: 01527 910190
Email: info@masefields.co.uk

IN ASSOCIATION WITH:

Alan Smith Consultancy
■ ARCHITECTURE : PLANNING : DESIGN ■

Drawn MJB	Ratio As stated @ A1	Checked SAM	Rev -
Date Feb 22	Job No 3735	Drg No 100	