




Front Elevation

Side Elevation

Rear Elevation

Side Elevation



Existing Elevations
Scale 1:100

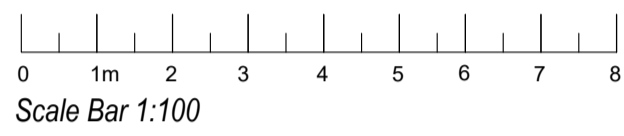


Scale Bar 1:100

Notes


1. Drawing not to be scaled
2. All measurements to be checked on site
3. Any construction work carried out prior to receiving all necessary approvals for planning and or building regulations is entirely at the householders/clients risk

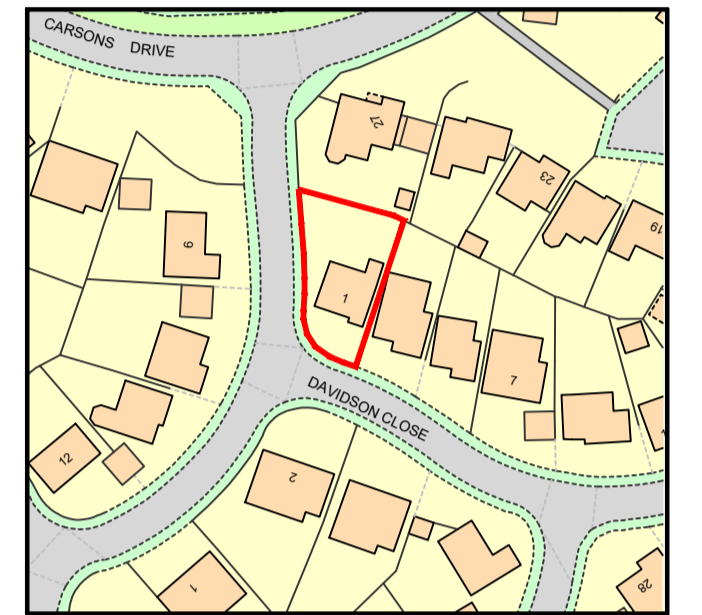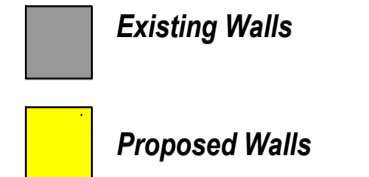


Location Plan
Scale 1:1250

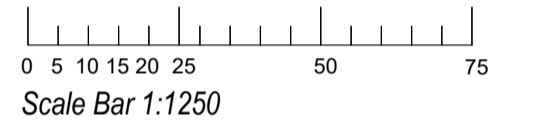


Scale Bar 1:1250

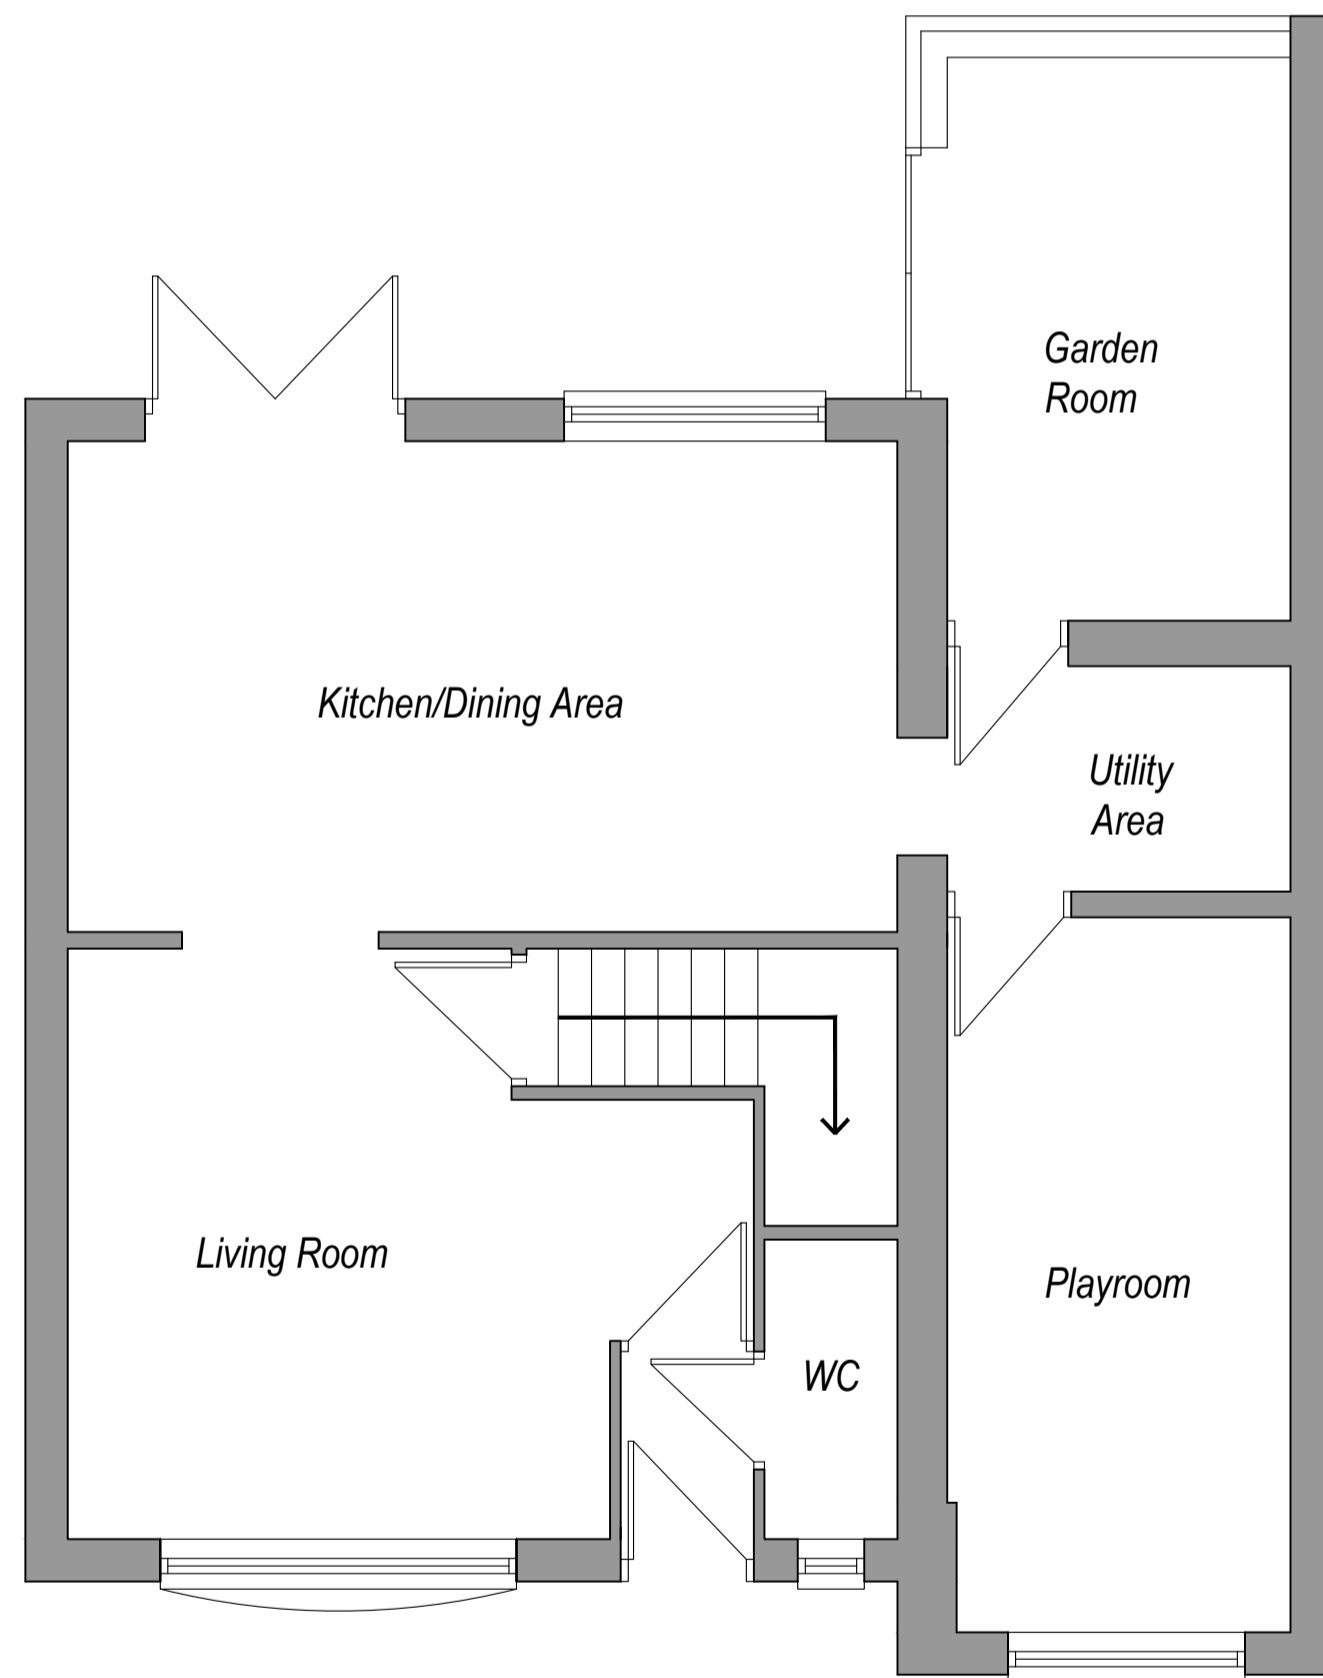


Existing Ground Floor Plan
Scale 1:50

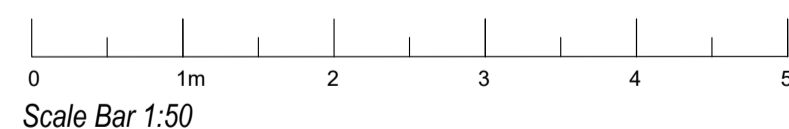


Scale Bar 1:50

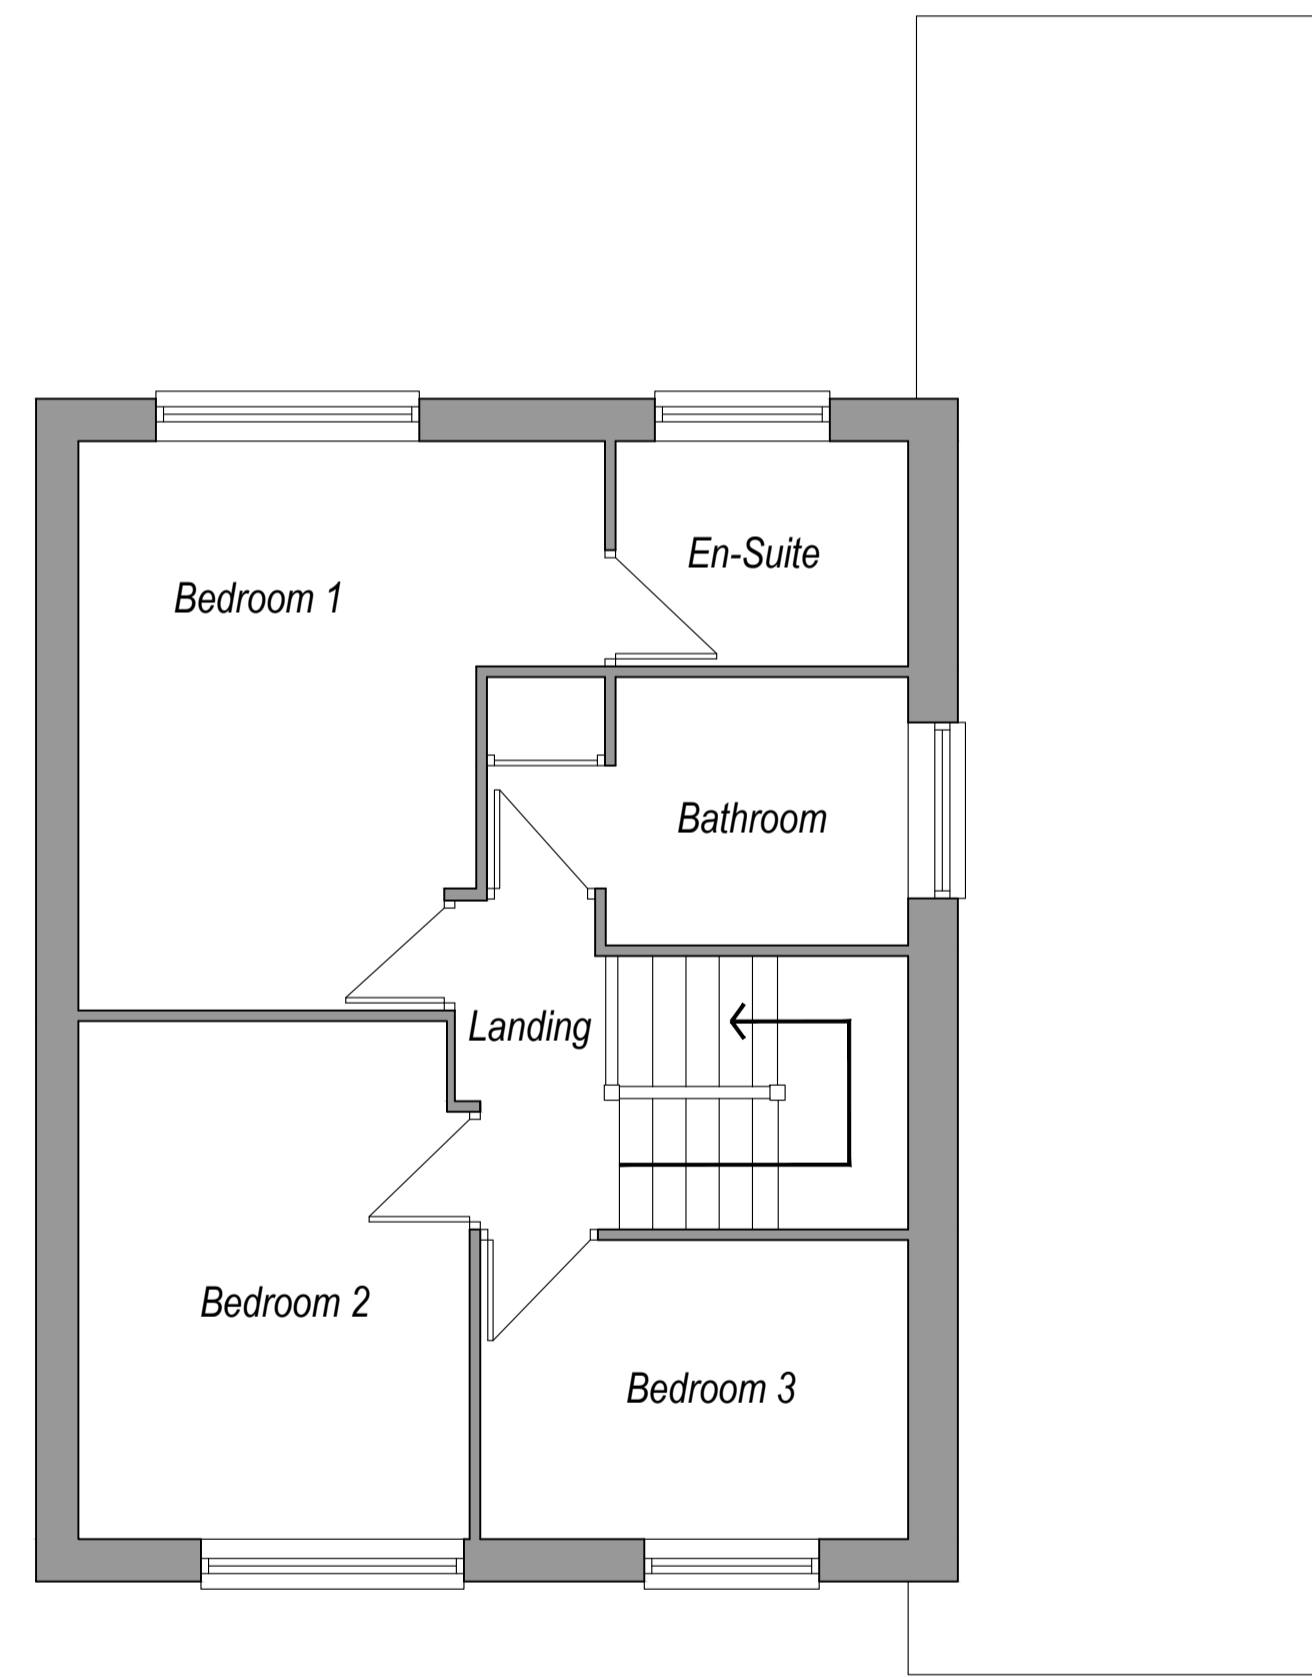

Existing First Floor Plan
Scale 1:50

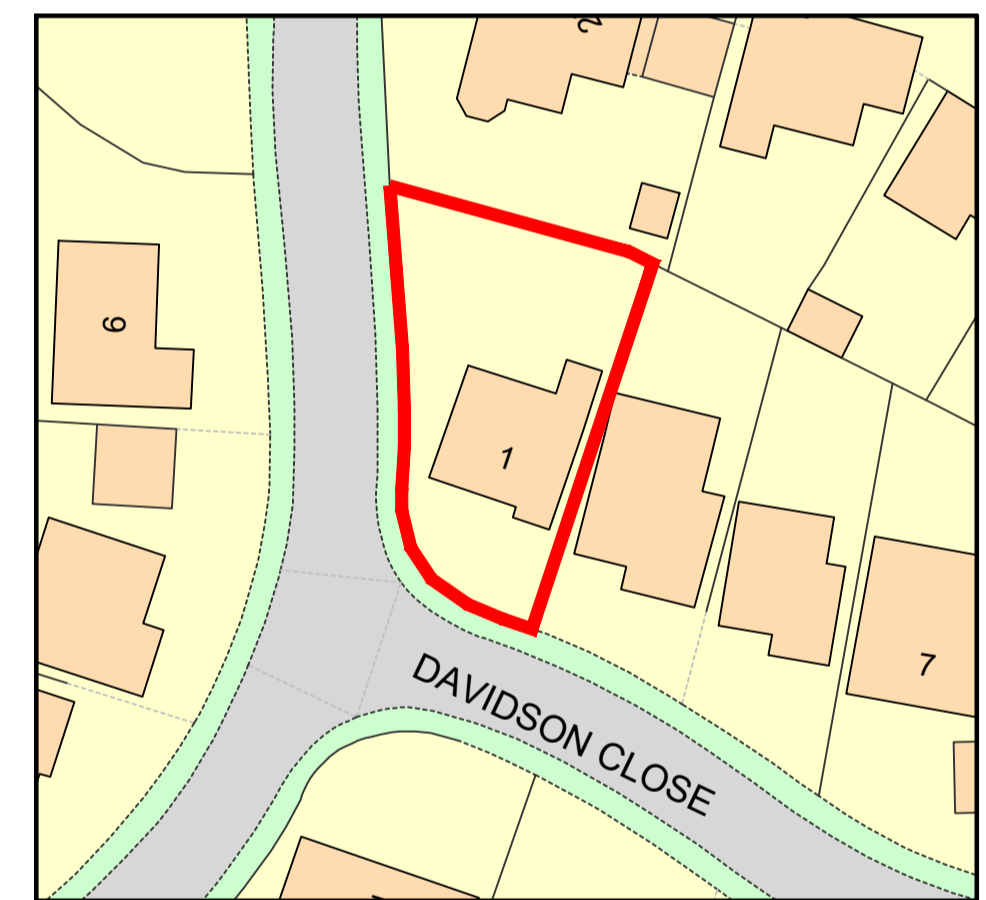

Existing Site Plan
Scale 1:500

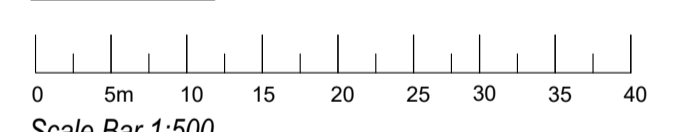

Scale Bar 1:500

Tel: 01473 876012
office@dakingdesigns.co.uk
www.dakingdesigns.co.uk



daking designs ltd
architectural designers

Project: Proposed First Floor Extension Over Garage, Single Storey Rear & Side Extensions with Internal Alterations at 1 Davidson Close, Great Cornard, Sudbury, Suffolk, CO10 0YU		
Drawing Details: Existing Elevations, Floor Plans & Site Plans		
Date: November 2021	Scale/s: See Drawing @ A1	Drawn: SGW
Number: 412-001	Rev: ---	