



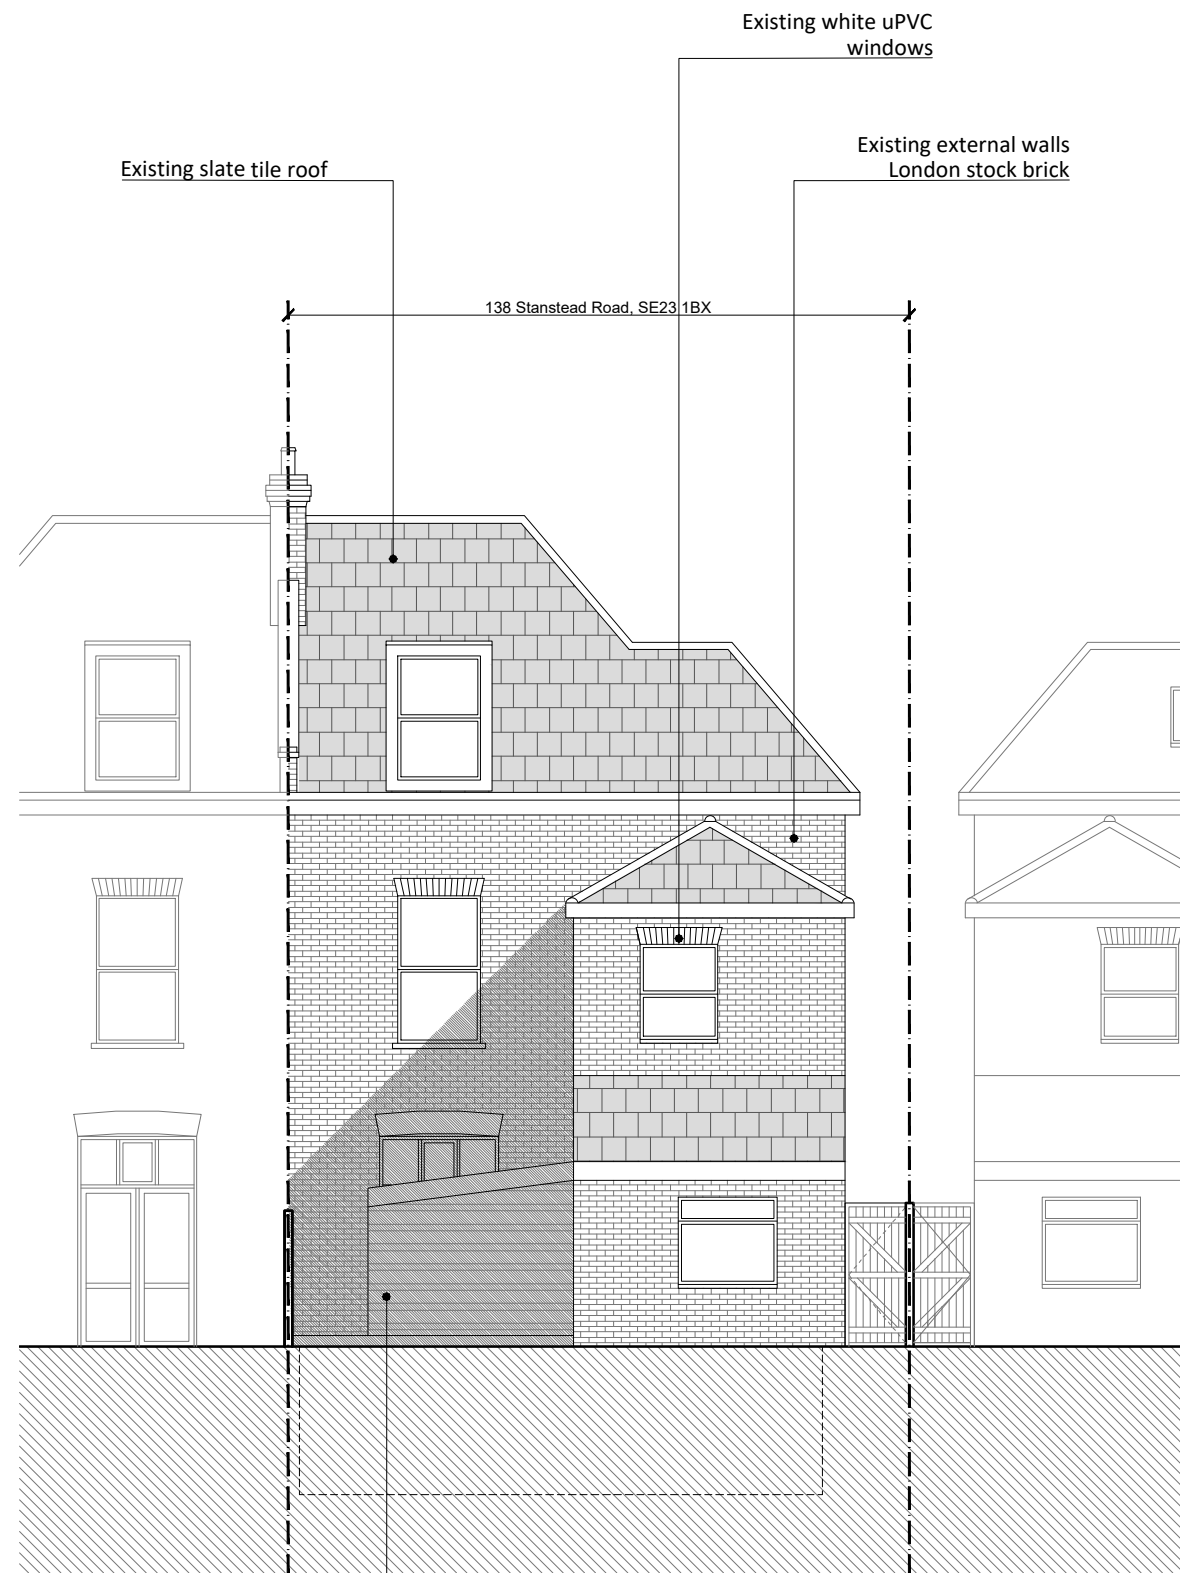

1 PROPOSED STREET ELEVATION  
SCALE: 1:100

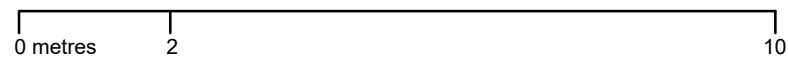

PROPOSED SIDE EXTENSION  
White metal clad walls,  
Single-ply membrane roof &  
White uPVC window

2 PROPOSED REAR ELEVATION  
SCALE: 1:100

General Notes:

- Do not scale from the drawing
- All dimensions must be verified on site before the commencement of work of the fabrication of any item. Any discrepancies must be reported to the Architect.
- The drawing is to be read with all related information.

rev	notes	drawn By	checked By	date
P2	second issue	AL	CC	07/03/22
P1	first issue	AL	CC	10/02/22

**GREEN TEA ARCHITECTS**  
The Tea Factory  
106 Endwell Road  
London SE4 2LX  
02086941759  
www.greenteearchitects.com  
info@greenteearchitects.com

dwg status:	<b>PLANNING</b>		
Client:	Howard Atkins		
Project:	714 - 138 Stanstead Road, SE23 1BX		
drawing description:	Proposed Elevations 1		
drawing number:	714-210	Revision:	P2
scale:	1:100 @ A3		