
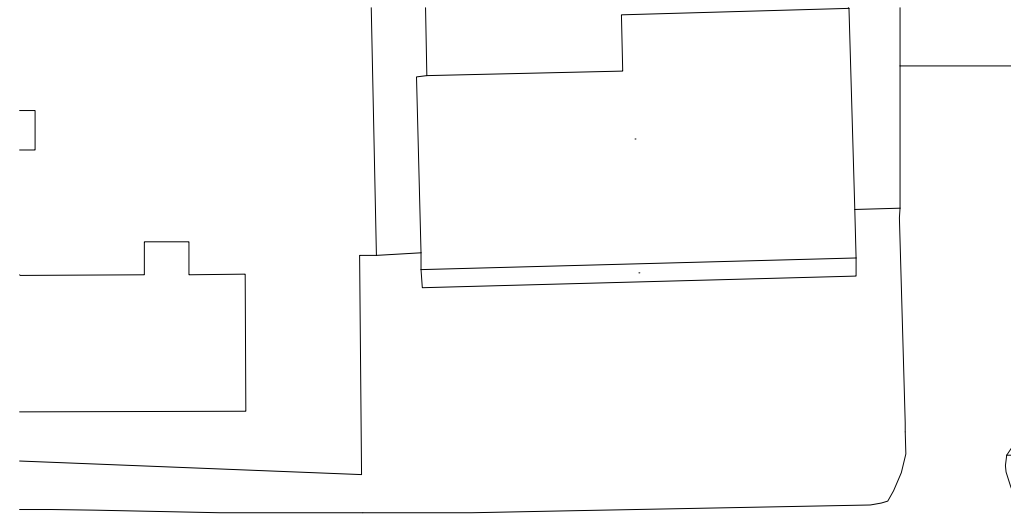


STANSTEAD ROAD

KEMBLE ROAD

1 LOCATION PLAN  
SCALE: 1:1250

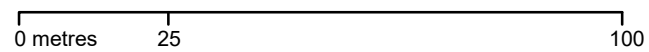

STANSTEAD ROAD

KEMBLE ROAD

136 138 140

1a

1

2 SITE PLAN  
SCALE: 1:500



General Notes:

- Do not scale from the drawing.
- All dimensions must be verified on site before the commencement of work of the fabrication of any item. Any discrepancies must be reported to the Architect.
- The drawing is to be read with all related information.

rev	notes	drawn By	checked By	date
P2	second issue	AL	CC	07/03/22
P1	first issue	AL	CC	10/02/22



**GREEN TEA ARCHITECTS**  
The Tea Factory  
106 Endwell Road  
London SE4 2LX  
02086941759  
www.greenteaarchitects.com  
info@greenteaarchitects.com

dwg status: <b>PLANNING</b>	
Client: <b>Howard Atkins</b>	
Project: <b>714 - 138 Stanstead Road, SE23 1BX</b>	
drawing description: <b>Site and Location Plans</b>	
drawing number: <b>714-001</b>	Revision: <b>P2</b>
scale: <b>varies @ A3</b>	

