



0 10 20 30 40 50 60 70 80 90 100 110 120 130 140 150 mm

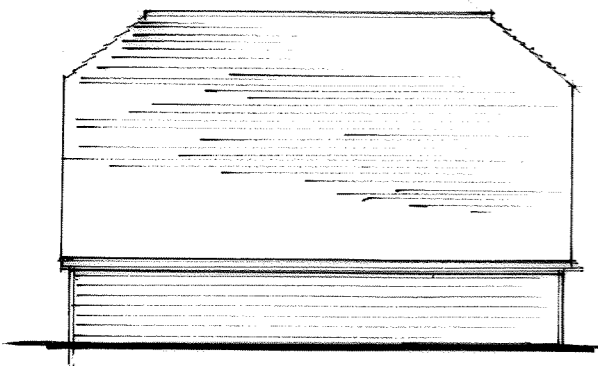


SOUTH ELEVATION

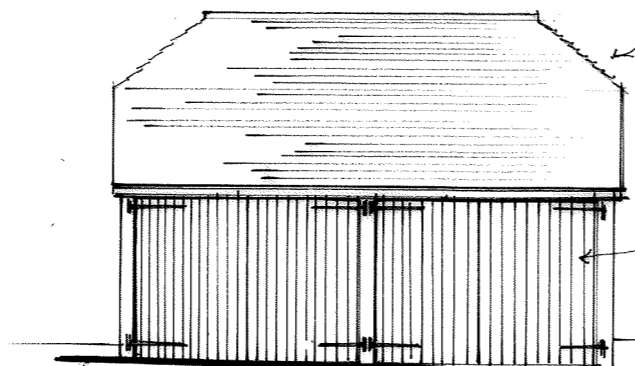


NORTH ELEVATION

ROOF TO BE: RED CLAY TILES.
WALLS: PEATHER EDGE BOARDING.
DOORS: PAINTED TIMBER.

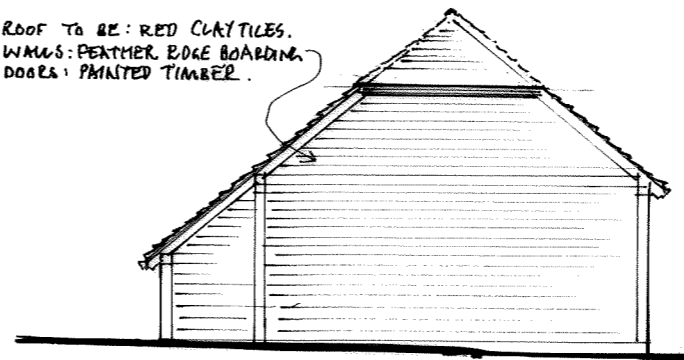


EAST ELEVATION


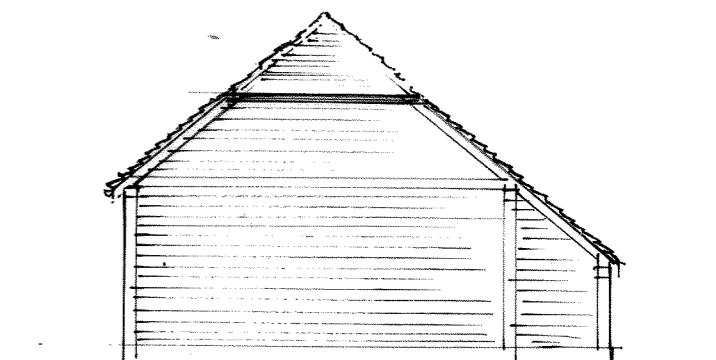


WEST ELEVATION

150mm
140
130
120
110
100
90
80
70
60
50
40
30
20
10
0

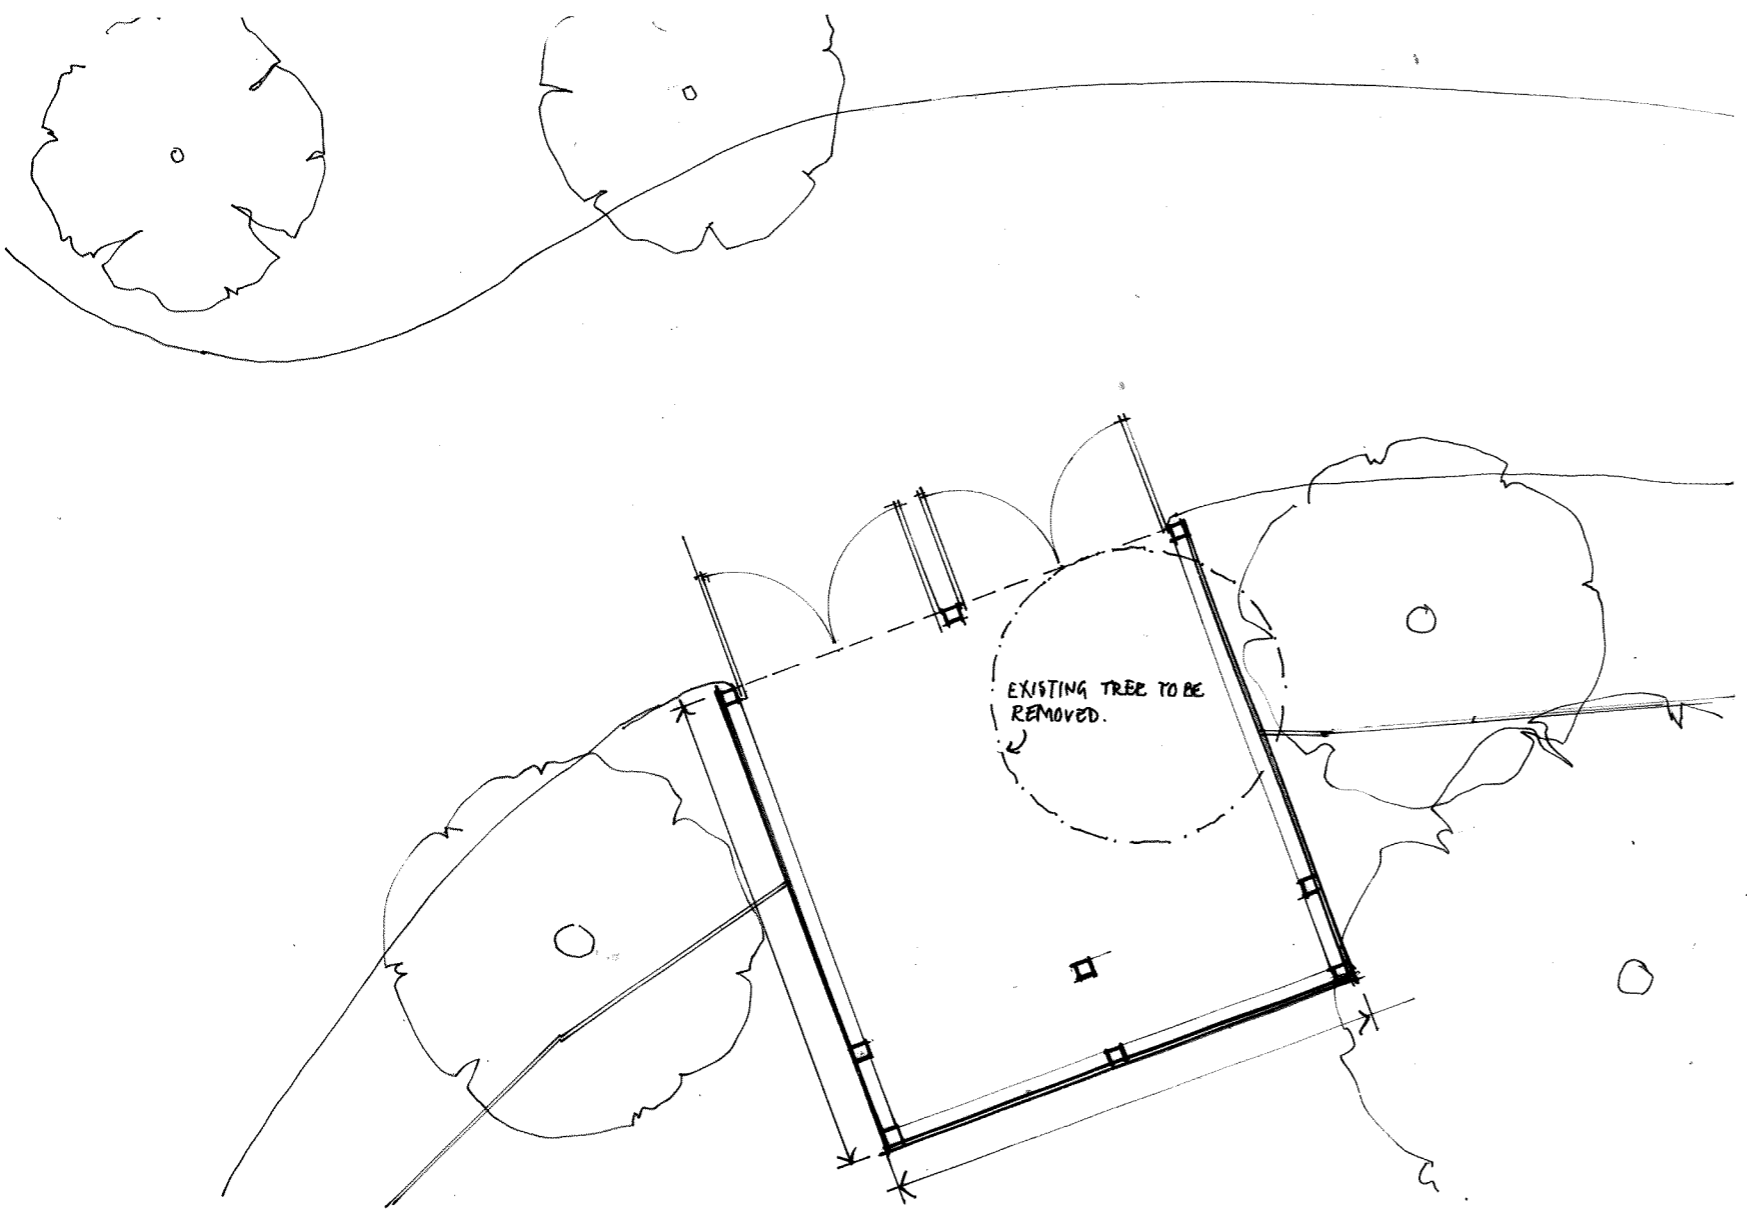

EXISTING TREE TO BE REMOVED.

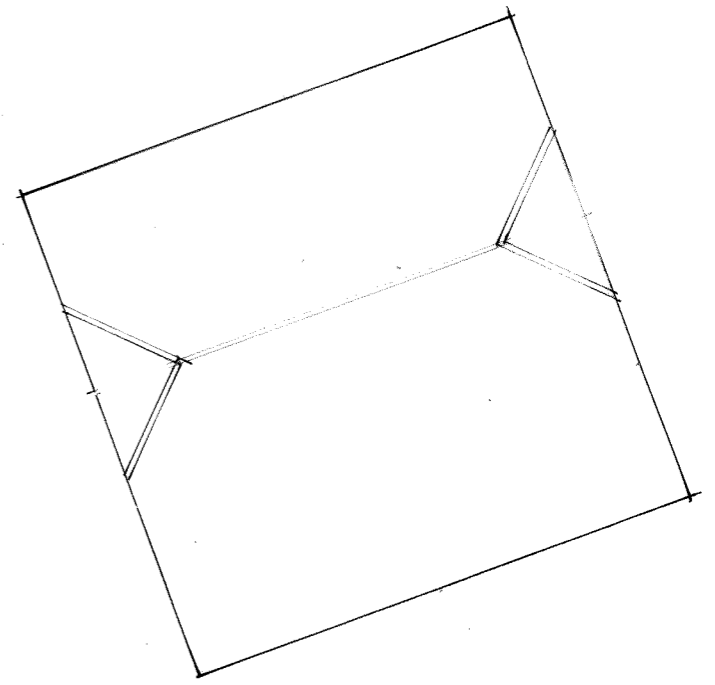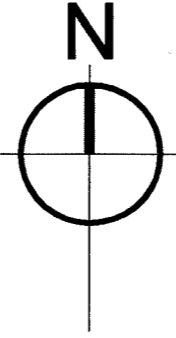

ROOF PLAN

0 10m
SCALE

FLOOR PLAN
PROPOSED GARAGE 1:100

REV	DATE	DESCRIPTION	INITIAL
A	11 01 22	Drawing updated for revised Application	

CHECK ALL DIMENSIONS ON SITE
DO NOT SCALE OFF DRAWING
NOT FOR CONSTRUCTION
DRAWING FOR PLANNING PURPOSES ONLY

CLIENT:		DESCRIPTION:		NOTES:	
Mr & Mrs Omerod		Proposed New Garage Plans & Elevations		RATHBONE MILLER architecture and project management First Floor, 39 High Street, Steyning, West Sussex, BN44 3YE Telephone: 01903 879873 Facsimile: 01903 879874	
SCALE:	DATE:	DRAWN:	PROJECT:	DRAWING NUMBER:	REVISION:
1:100 @A3	Jan 2022	PLR/PF	Proposed Alterations and Extension to March House, West Lavington	19410-109	A