

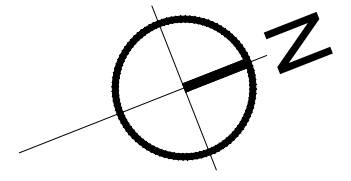


0 10 20 30 40 50 60 70 80 90 100 110 120 130 140 150 mm

0 10 20 30 40 50 60 70 80 90 100 110 120 130 140 150 mm

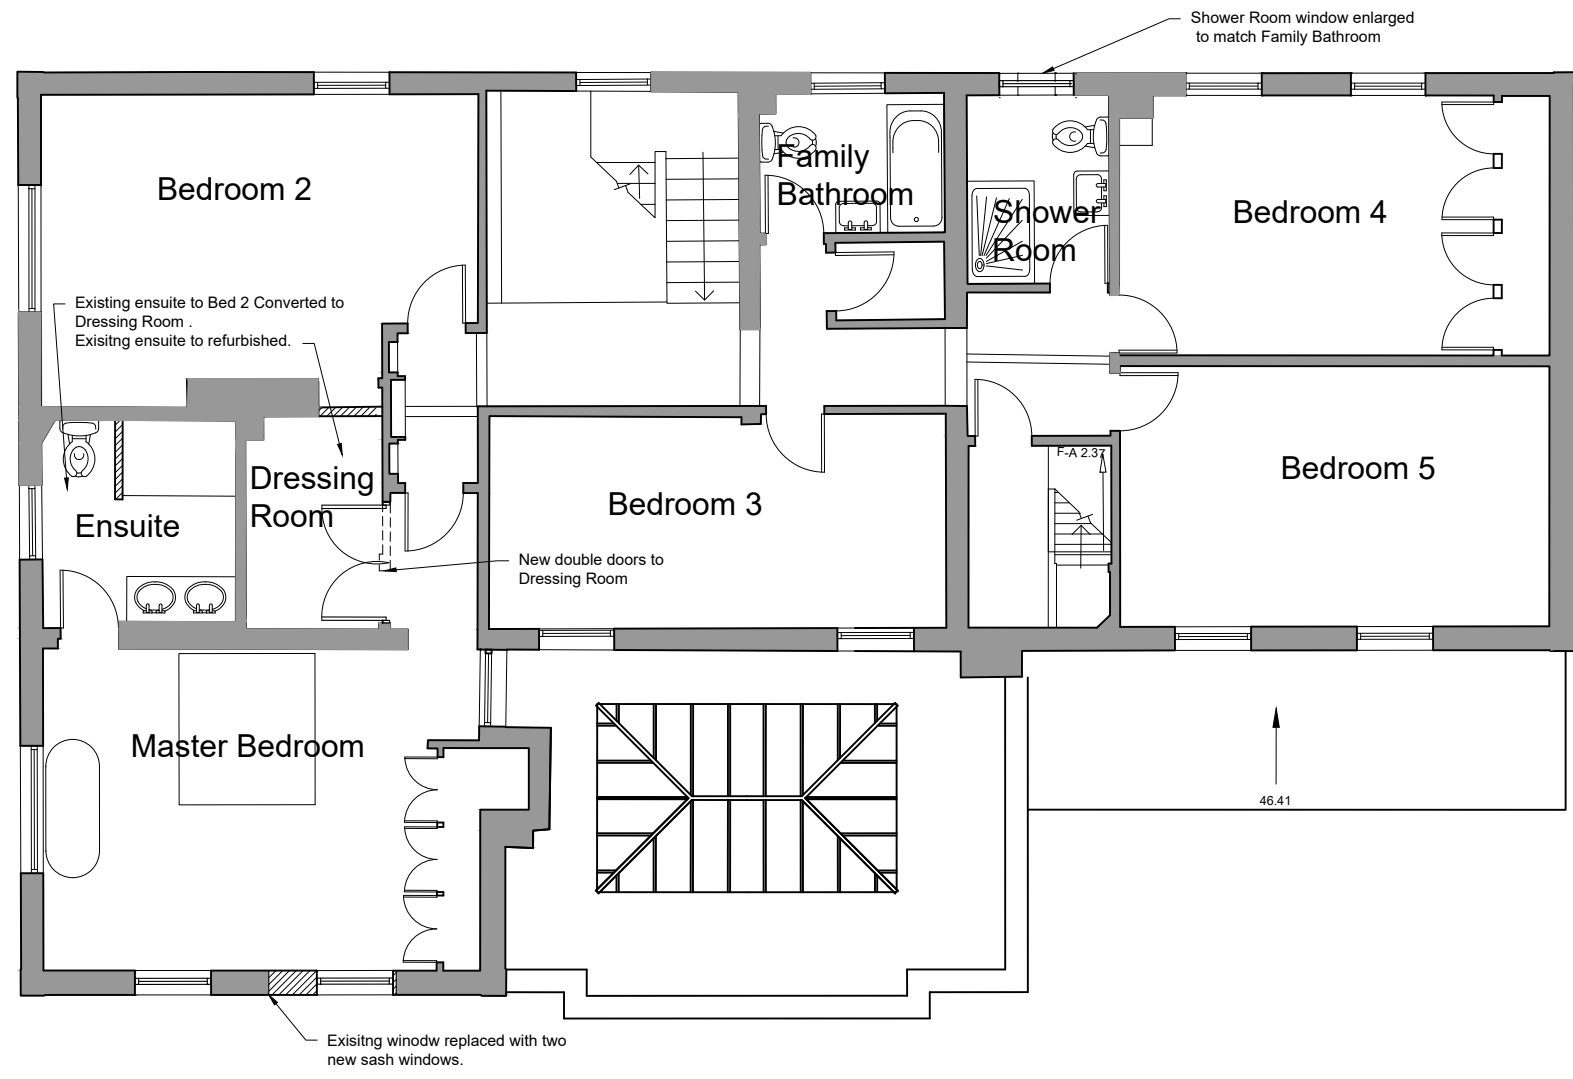

PROPOSED FIRST FLOOR PLAN 1:100

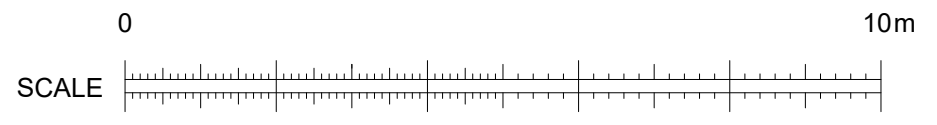

REV	DATE	DESCRIPTION	INITIAL	NOTES:
A	11 01 22	Drawing updated for revised Application		CHECK ALL DIMENSIONS ON SITE DO NOT SCALE OFF DRAWING NOT FOR CONSTRUCTION DRAWING FOR PLANNING PURPOSES ONLY
CLIENT:		DESCRIPTION:		<b>RATHBONE-MILLER</b> <i>architecture and project management</i> First Floor, 39 High Street, Steyning, West Sussex, BN44 3YE Telephone: 01903 879873 Facsimile: 01903 879874
Mr & Mrs Omerod		Proposed First Floor Plan		
SCALE:	DATE:	DRAWN:	PROJECT:	DRAWING NUMBER:
1:100 @A3	Jan 2022	PLR/PF	Proposed Alterations and Extension to March House, West Lavington	19410-107
				REVISION:
				A