



0 10 20 30 40 50 60 70 80 90 100 110 120 130 140 150 mm

0 10 20 30 40 50 60 70 80 90 100 110 120 130 140 150 mm

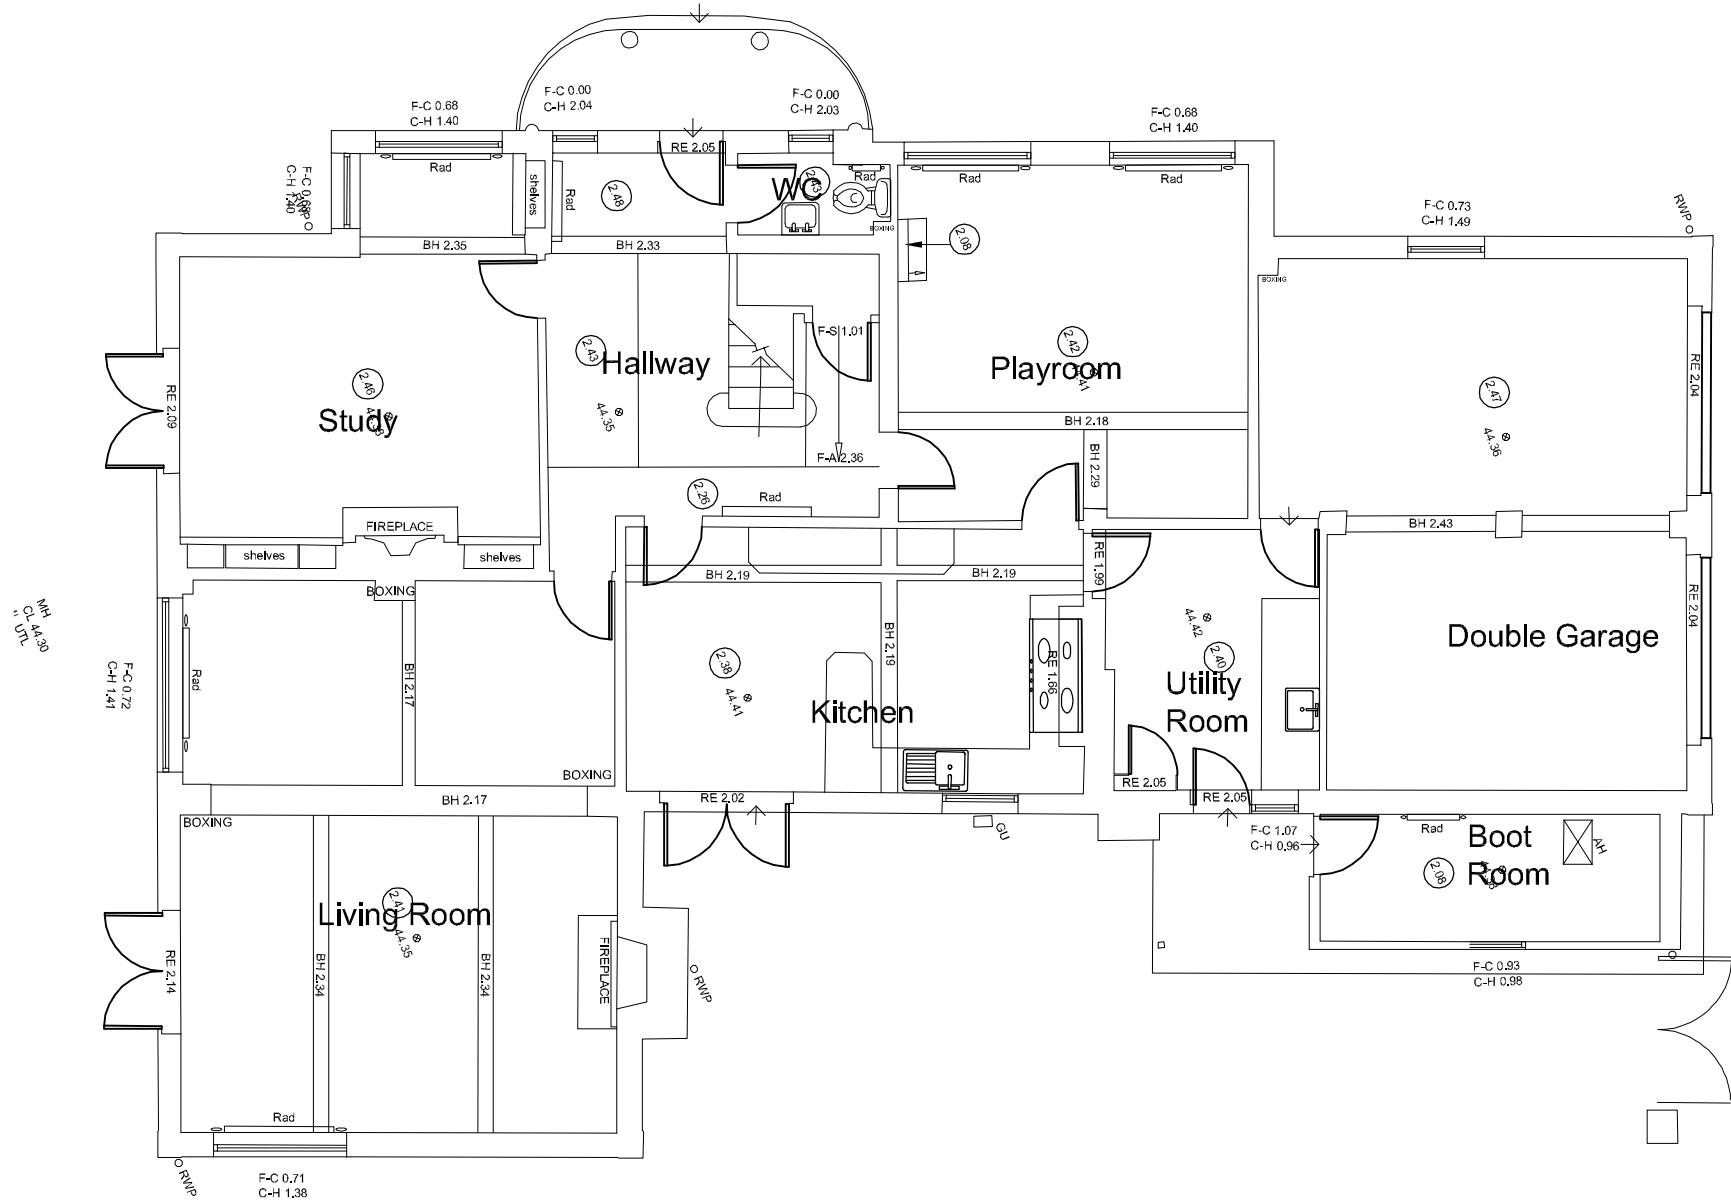

EXISTING GROUND FLOOR PLAN 1:100

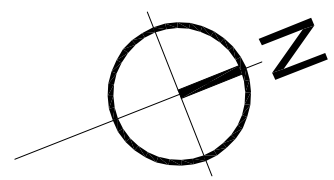

REV		DATE	DESCRIPTION	INITIAL	CHECK ALL DIMENSIONS ON SITE DO NOT SCALE OFF DRAWING NOT FOR CONSTRUCTION DRAWING FOR PLANNING PURPOSES ONLY NOTES: RATHBONE • MILLER <i>architecture and project management</i> First Floor, 39 High Street, Steyning, West Sussex, BN44 3YE Telephone: 01903 879873 Facsimile: 01903 879874
REVISION:		DESCRIPTION:			
CLIENT:		PROJECT:			DRAWING NUMBER:
Mr & Mrs Omerod		Proposed Alterations and Extension to March House, West Lavington			19410-102
SCALE:	DATE:	DRAWN:	REVISION:		© Copyright RATHBONE MILLER LIMITED
1:100 @A3	June 2017	PLR			